




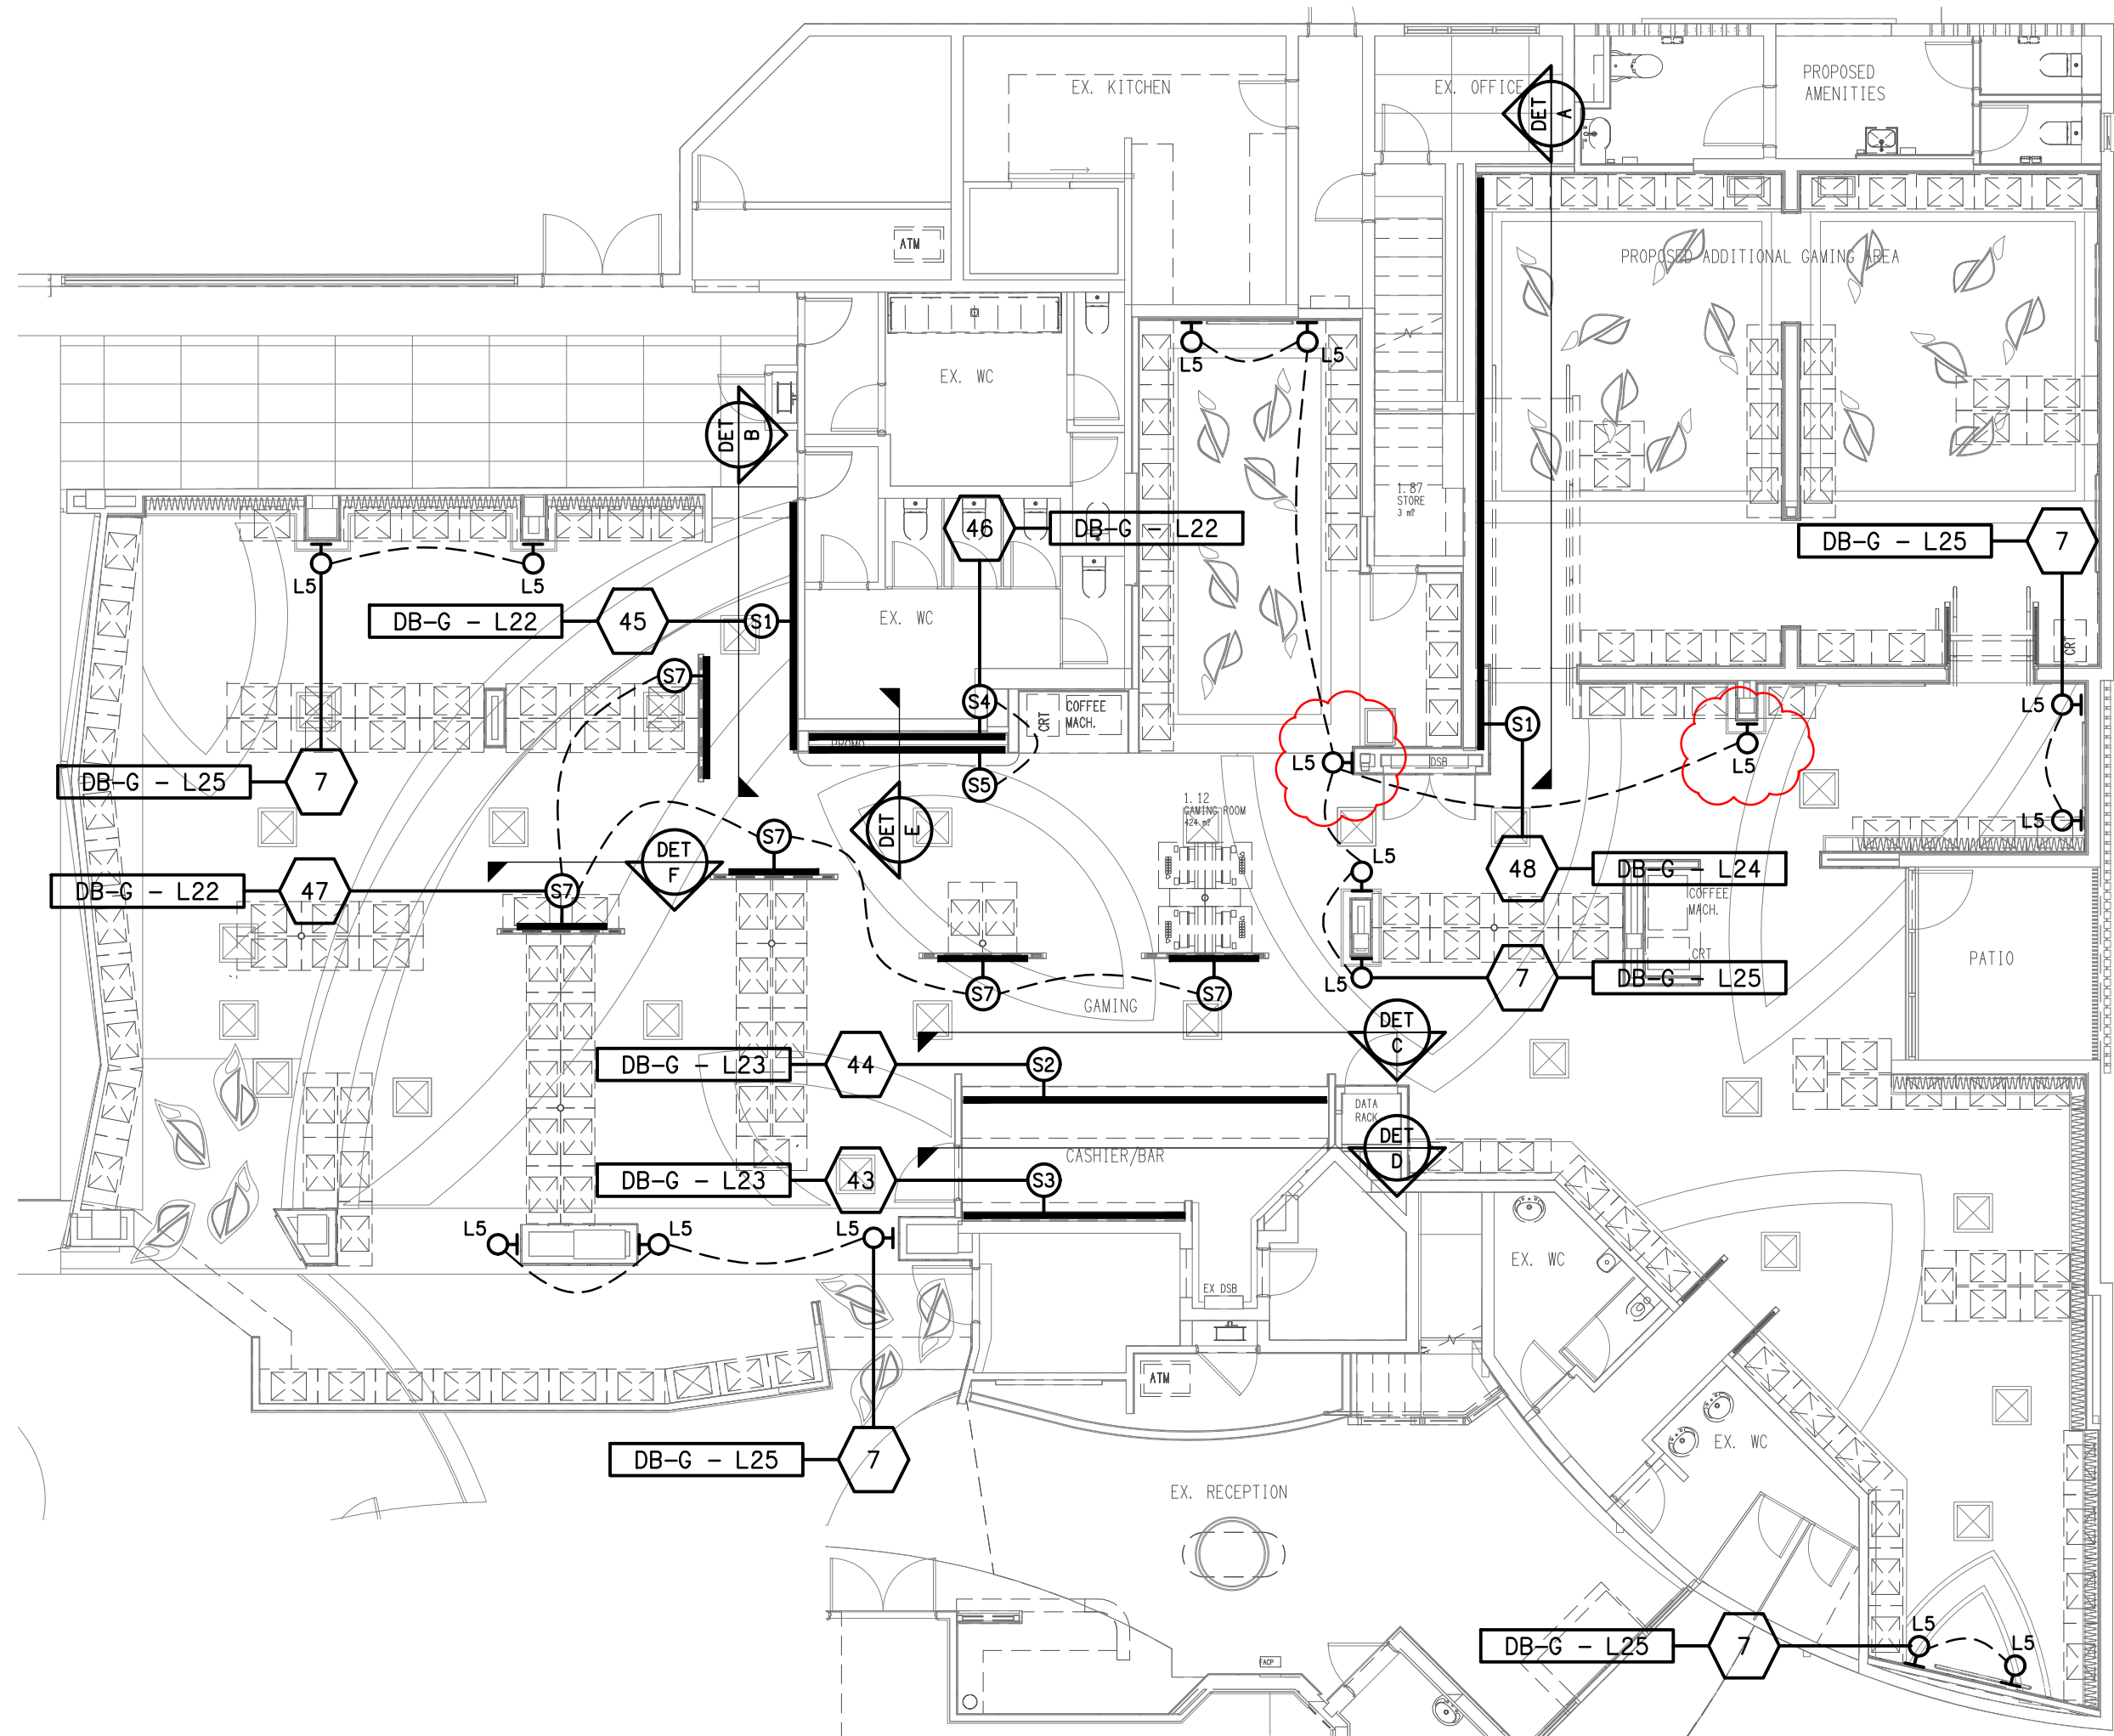

PLAN
JOINERY & WALL LIGHTING
SCALE 1: 100

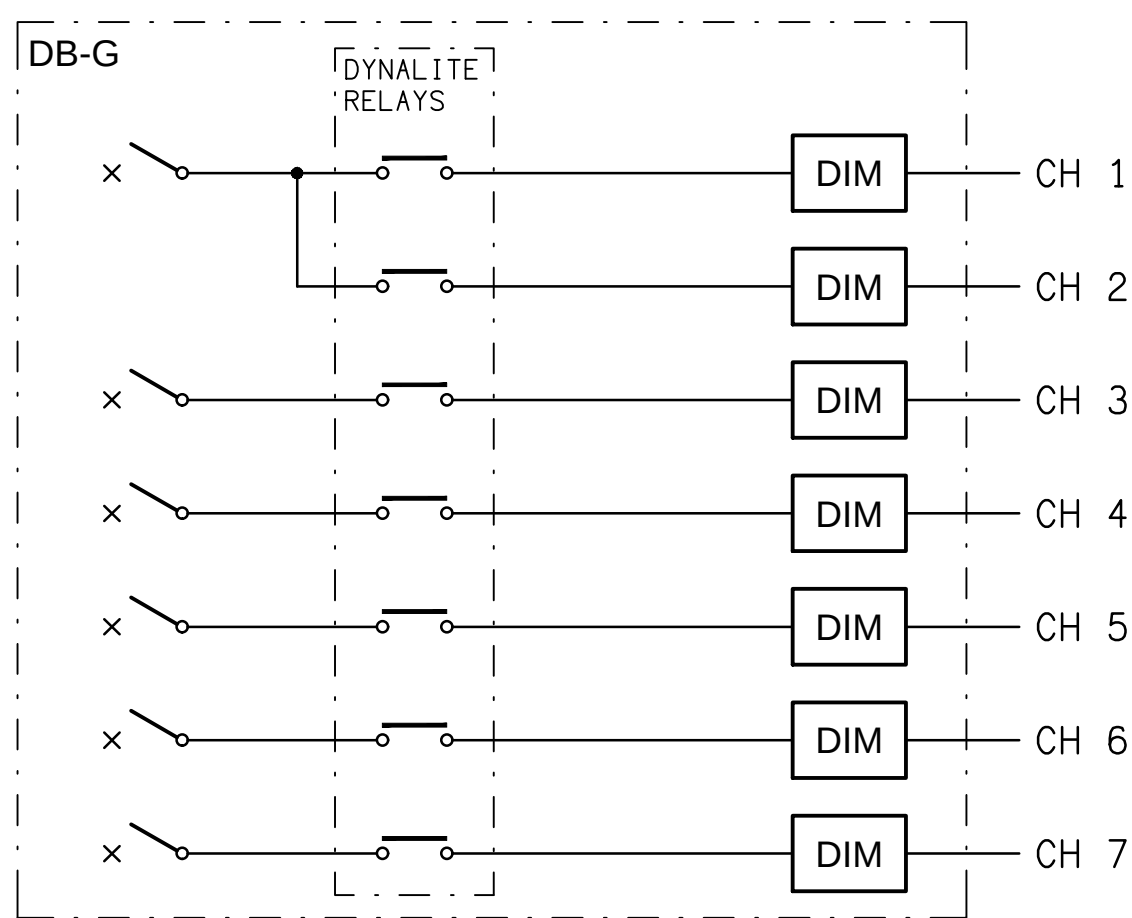


SCHEMATIC
CH 1 - 7 CONTROL
NOT TO SCALE

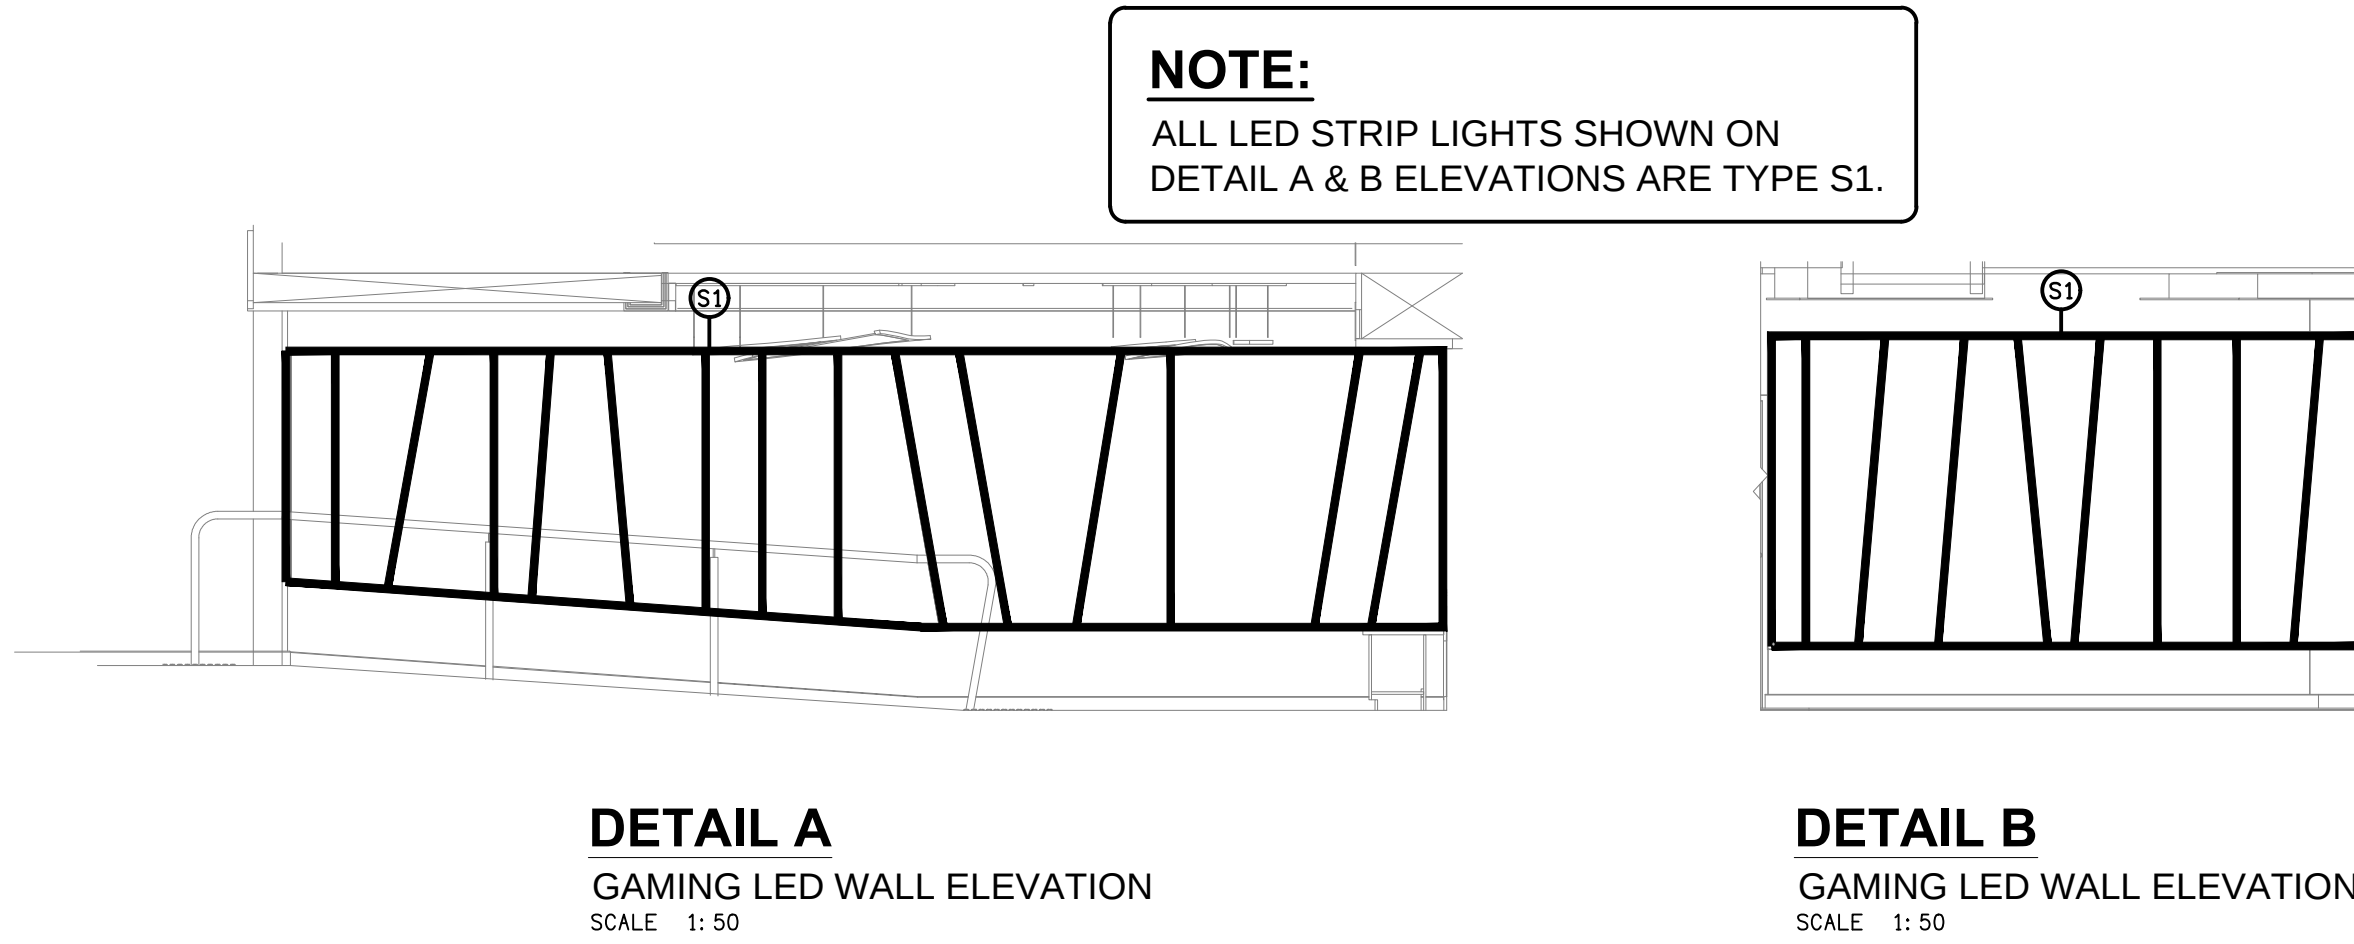


DETAIL A
GAMING LED WALL ELEVATION
SCALE 1: 50


DETAIL B
GAMING LED WALL ELEVATION
SCALE 1: 50

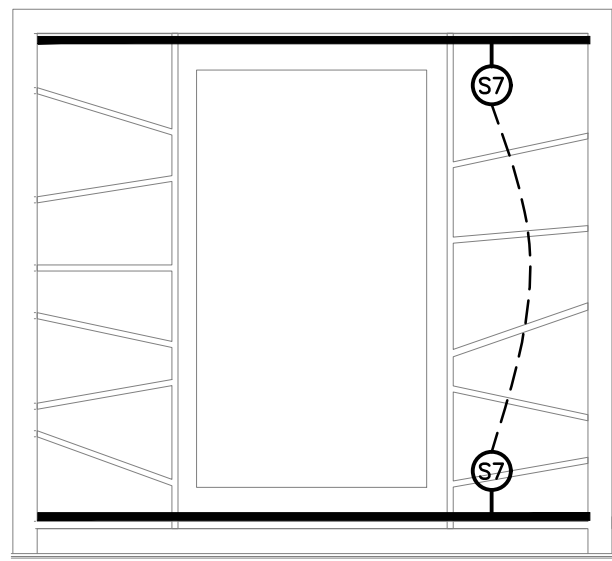


DETAIL F
TYPICAL TV SCREEN S7 ELEVATION
SCALE 1: 25

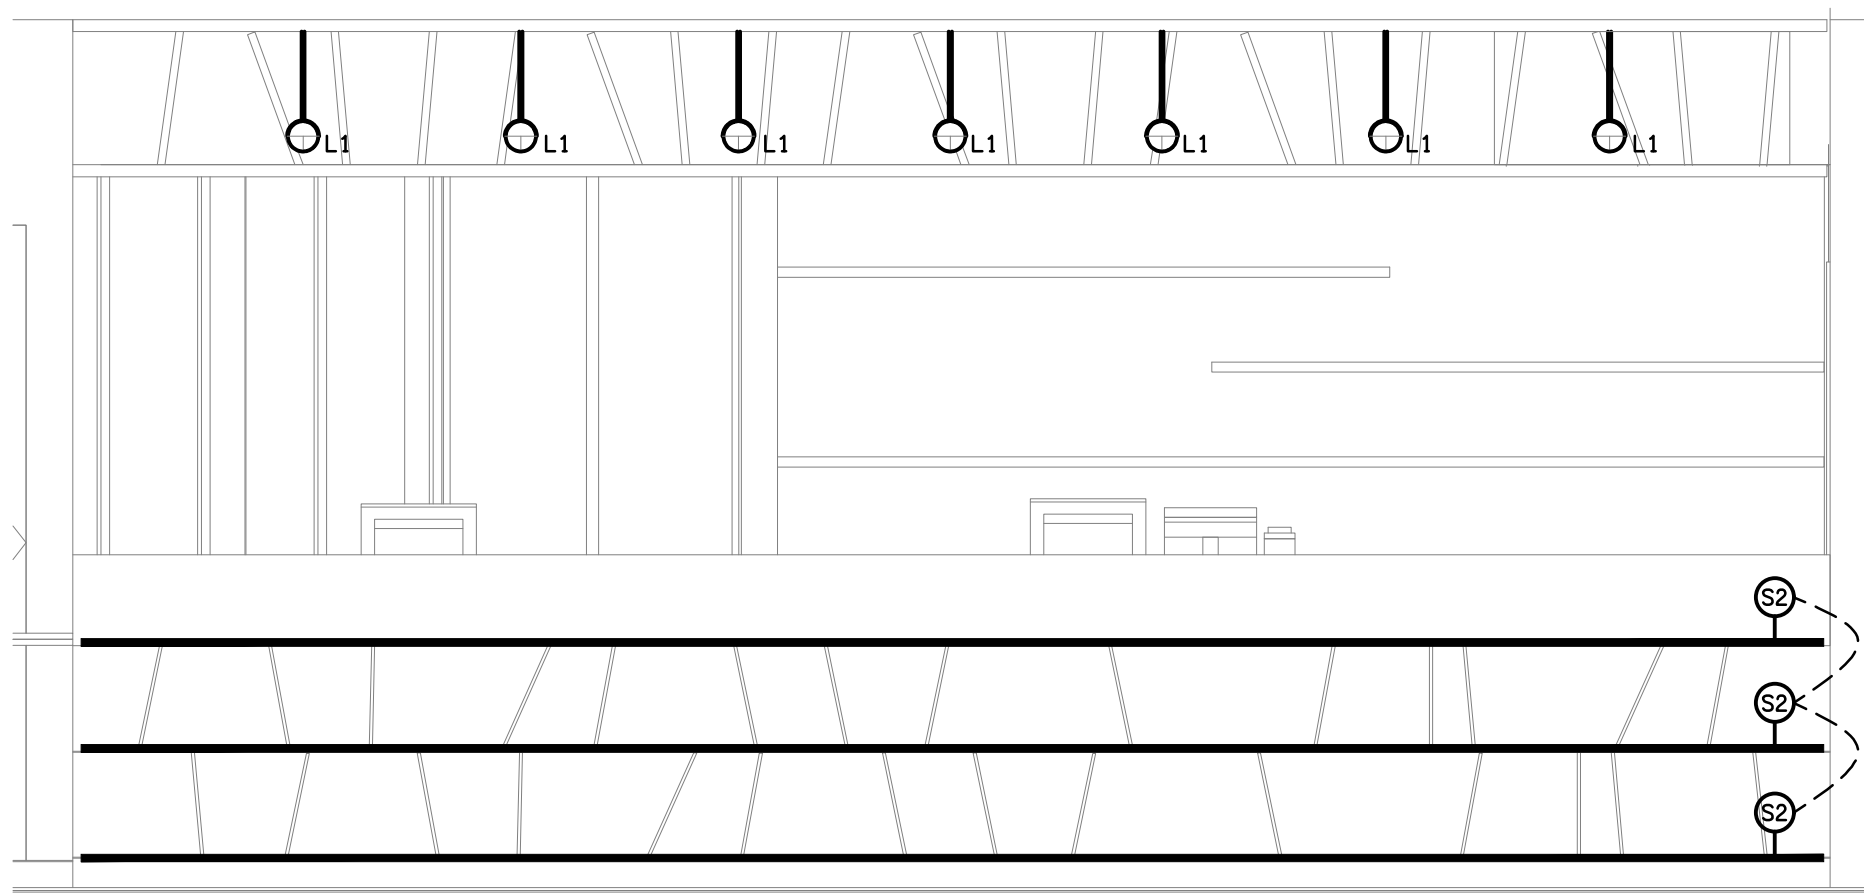

DETAIL C
CASHIER FRONT COUNTER ELEVATION
SCALE 1: 25

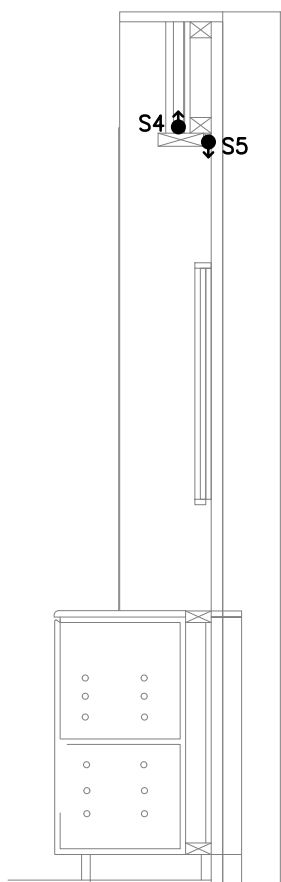

DETAIL E
PROMO S4 / S5 SECTION VIEW
SCALE 1: 25

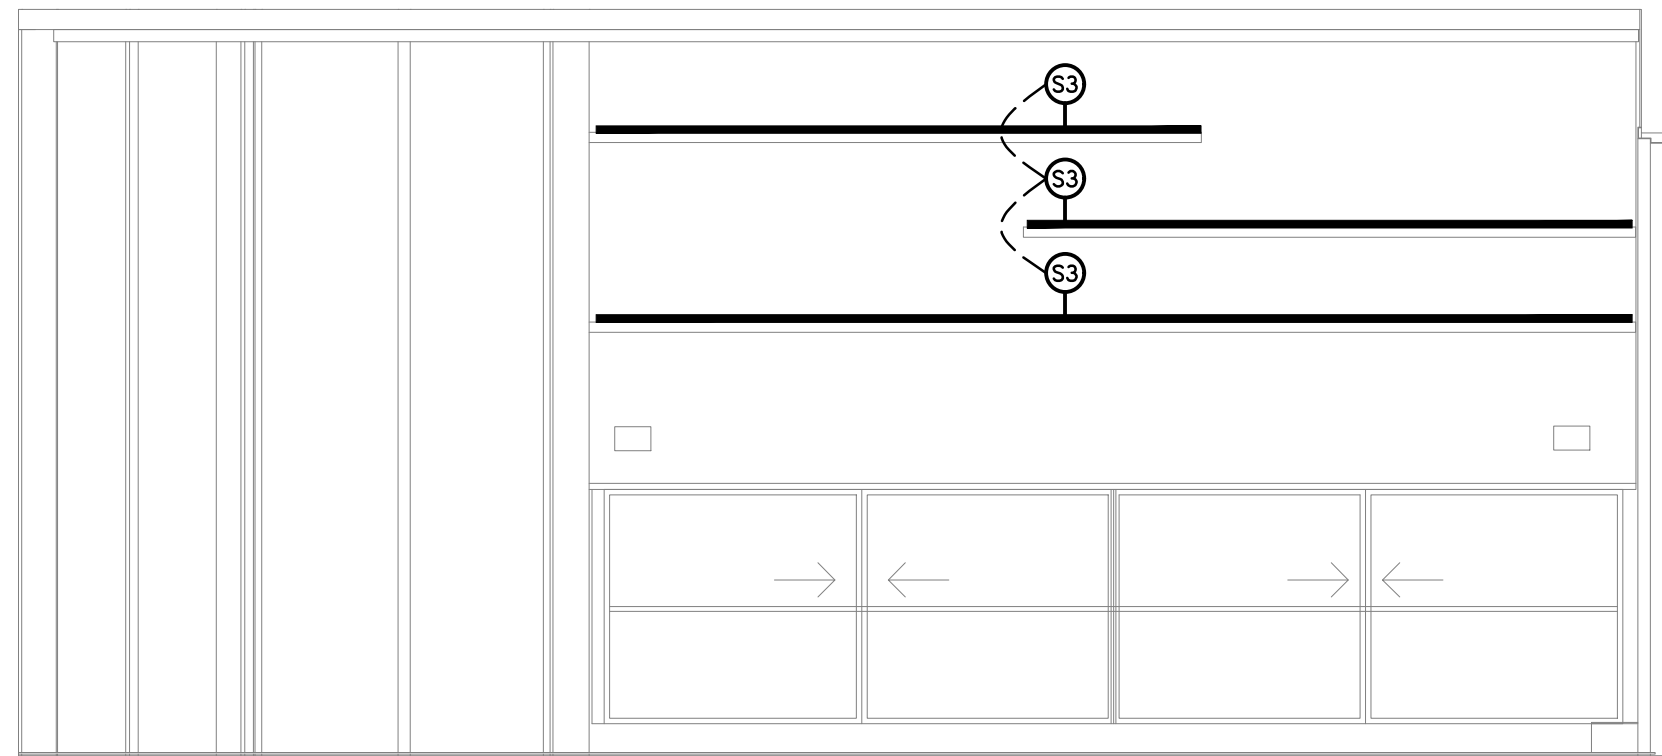

DETAIL D
CASHIER REAR SHELVING ELEVATION
SCALE 1: 25