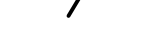
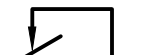


LEGEND

-  ELECTRICAL SERVICES SWITCHBOARD.
-  SWITCHBOARD / CONTROL PANEL NOT PROVIDED AS PART OF THE ELECTRICAL SUBCONTRACT.
-  SINGLE POWER OUTLET.
-  DOUBLE POWER OUTLET.
-  DOUBLE POWER OUTLET C/W INTEGRAL USB CHARGERS.
-  SPECIAL PURPOSE POWER OUTLET.
-  SIGN OUTLET / CONNECTION.
-  SINGLE PHASE ISOLATOR.
-  THREE PHASE ISOLATOR.
-  JUNCTION BOX.
-  CONDUIT ROUTE.
-  CABLE TRAY AS NOTED.
-  ELECTRICAL PIT, TYPE AS NOTED.
-  TELSTRA PIT.
-  ELECTRICAL FLOOR BOX, TYPE AS NOTED.
-  HAND DRYER CONNECTION.
-  LIGHTING CONTROL SWITCH PANEL, TYPE AS NOTED.
-  ONE-WAY LIGHT SWITCH.
-  TWO-WAY LIGHT SWITCH.
-  OCCUPANCY PRESENCE DETECTOR SWITCH.
-  CIRCUIT LINE.
-  SWITCH LINE.
-  POWER CIRCUIT DESIGNATION. DENOTES DB AND CIRCUIT.
-  LIGHTING CONTROL CHANNEL REFERENCE.
-  MAIN DISTRIBUTION FRAME.
-  ELECTRICAL EQUIPMENT AS NOTED.
-  NBN NETWORK TERMINATION DEVICE.
-  NBN PREMISES CONNECTION DEVICE.
-  SUPPLY AUTHORITY CODE COMPLIANT LV MAXIMUM DEMAND TARIFF METER.
-  METERING TEST BLOCK METER.
-  CONTACTOR.
-  GENERATION SIGNALLING DEVICE.
-  DEMAND RESPONSE SITE CONTROLLER.
-  MANUAL TRANSFER SWITCH.
-  MAXIMUM DEMAND EV CTs.
-  ELECTRIC VEHICLE CHARGING ISOLATION SWITCH.

NOTE:
REFER TO RAPID LED LIGHT FITTING SCHEDULE PDF FOR ADDITIONAL LIGHT FITTING INFORMATION

LEGEND

-  CIRCUIT BREAKER C/W SHORT TRIP.
-  FUSE.
-  SINGLE PHASE.
-  THREE PHASE.
-  CURRENT TRANSFORMER C/W REMOVABLE LINK.
-  FUSE LINK.
-  COMBINED FUSE SWITCH.
-  CIRCUIT BREAKER. (ST) DESIGNATES THE CIRCUIT BREAKER IS TO BE PROVIDED WITH A SHUNT TRIP.
-  ISOLATOR.
-  RESIDUAL CURRENT DEVICE.
-  CONTACTOR - NORMALLY OPEN.
-  CONTACTOR - NORMALLY CLOSED.
-  REFER TO DETAIL NOTED FOR THE AREA SHOWN HATCHED. ADDITIONAL OUTLETS & FITTINGS MAY BE SHOWN ON DETAIL.
-  E1: GENERAL LED EMERGENCY LIGHT.
-  EX: EMERGENCY LED EXIT LIGHT.
-  Lx: LIGHT FITTING C/W NON-MAINTAINED EMERGENCY BATTERY PACK. TYPE AS NOTED.
-  L1: OVERHEAD CUPBOARD LED STRIP LIGHT.
-  L2: 600 x 600 RECESSED T-BAR FLAT PLATE.
-  L3: 600 x 600 RECESSED FLAT PLATE.
-  L4: AMENITY RECESSED DOWNLIGHT.
-  L5: RECESSED DOWNLIGHT.
-  L6: RECESSED DOWNLIGHT.
-  L7: RECESSED DOWNLIGHT.
-  L8: RECESSED DOWNLIGHT.
-  L9: RECESSED DOWNLIGHT.
-  L10: 150W SUSPENDED HIGH BAY FITTING.
-  L11: 1200 LONG IP65 BATTEN C/W EMERGENCY PACK.
-  L12: SURFACE MOUNTED CAR PARK LIGHT C/W MOVEMENT SENSOR.
-  L13: 3800 LONG RECESSED EXTRUSION FITTING.
-  L14: 1200 LONG IP65 SURFACE MOUNTED BATTEN C/W MOVEMENT SENSOR.
-  L15: 1200 LONG IP65 SURFACE MOUNTED BATTEN.
-  L16: WALL MOUNTED CARPARK LIGHT.
-  L17: 50W CARPARK LIGHT ON A 9m HIGH POLE.
-  L18: 150W CARPARK LIGHT ON A 9m HIGH POLE.
-  L19: 200W SUSPENDED HIGH BAY FITTING.
-  L23: 100W CARPARK LIGHT ON A 9m HIGH POLE.
-  L24: 2 x 50W CARPARK LIGHTS ON A 9m HIGH POLE.
-  L25: 1200 LONG BATTEN C/W LOCAL MANUAL SWITCH.

LEGEND


- LT1: NOT USED.
- LT2: NOT USED.
- LT3: CAN DOWNLIGHT SURFACE MOUNT ON CEILING FEATURE.
- LT4: RECESSED DOWNLIGHT.
- LT5: SURFACE MOUNTED DOWNLIGHT.
- LT6: SUSPENDED FEATURE PENDANT.
- LT7: LED EXTRUSION STRIP LIGHT.
- LT8: NOT USED.
- LT9: RECESSED TRIMLESS CUSTOM EXTRUSION STRIP LIGHT.
- LT10: SURFACE MOUNTED CAN DOWNLIGHT.

NOTE

ALL ELECTRICAL PENETRATIONS THROUGH THE ROOF SHEETING ARE TO BE IN LINE WITH THE STRUCTURAL OR MECHANICAL SERVICES PENETRATIONS TO AVOID DEDICATED FLASHINGS FOR THE ELECTRICAL SERVICES.

EQUIPMENT:

- TEST - TEST PUSH BUTTON MOUNTED ON THE DISTRIBUTION BOARD ESCUTCHEON.
- RESET - RESET PUSH BUTTON MOUNTED ON THE DISTRIBUTION BOARD ESCUTCHEON.
- LAMP - AMBER TEST INDICATING LAMP MOUNTED ON THE DISTRIBUTION BOARD ESCUTCHEON.
- Ta - ADJUSTABLE 0-3 HOUR TIMED RELAY.
- Tb - 15 MINUTE RUN-ON TIMER TO OPERATE UPON THE RETURN OF MAINS POWER.
- Cx - CONTACTOR x.
- CRx - CONTROL RELAY x.
- Rx - RELAY x.

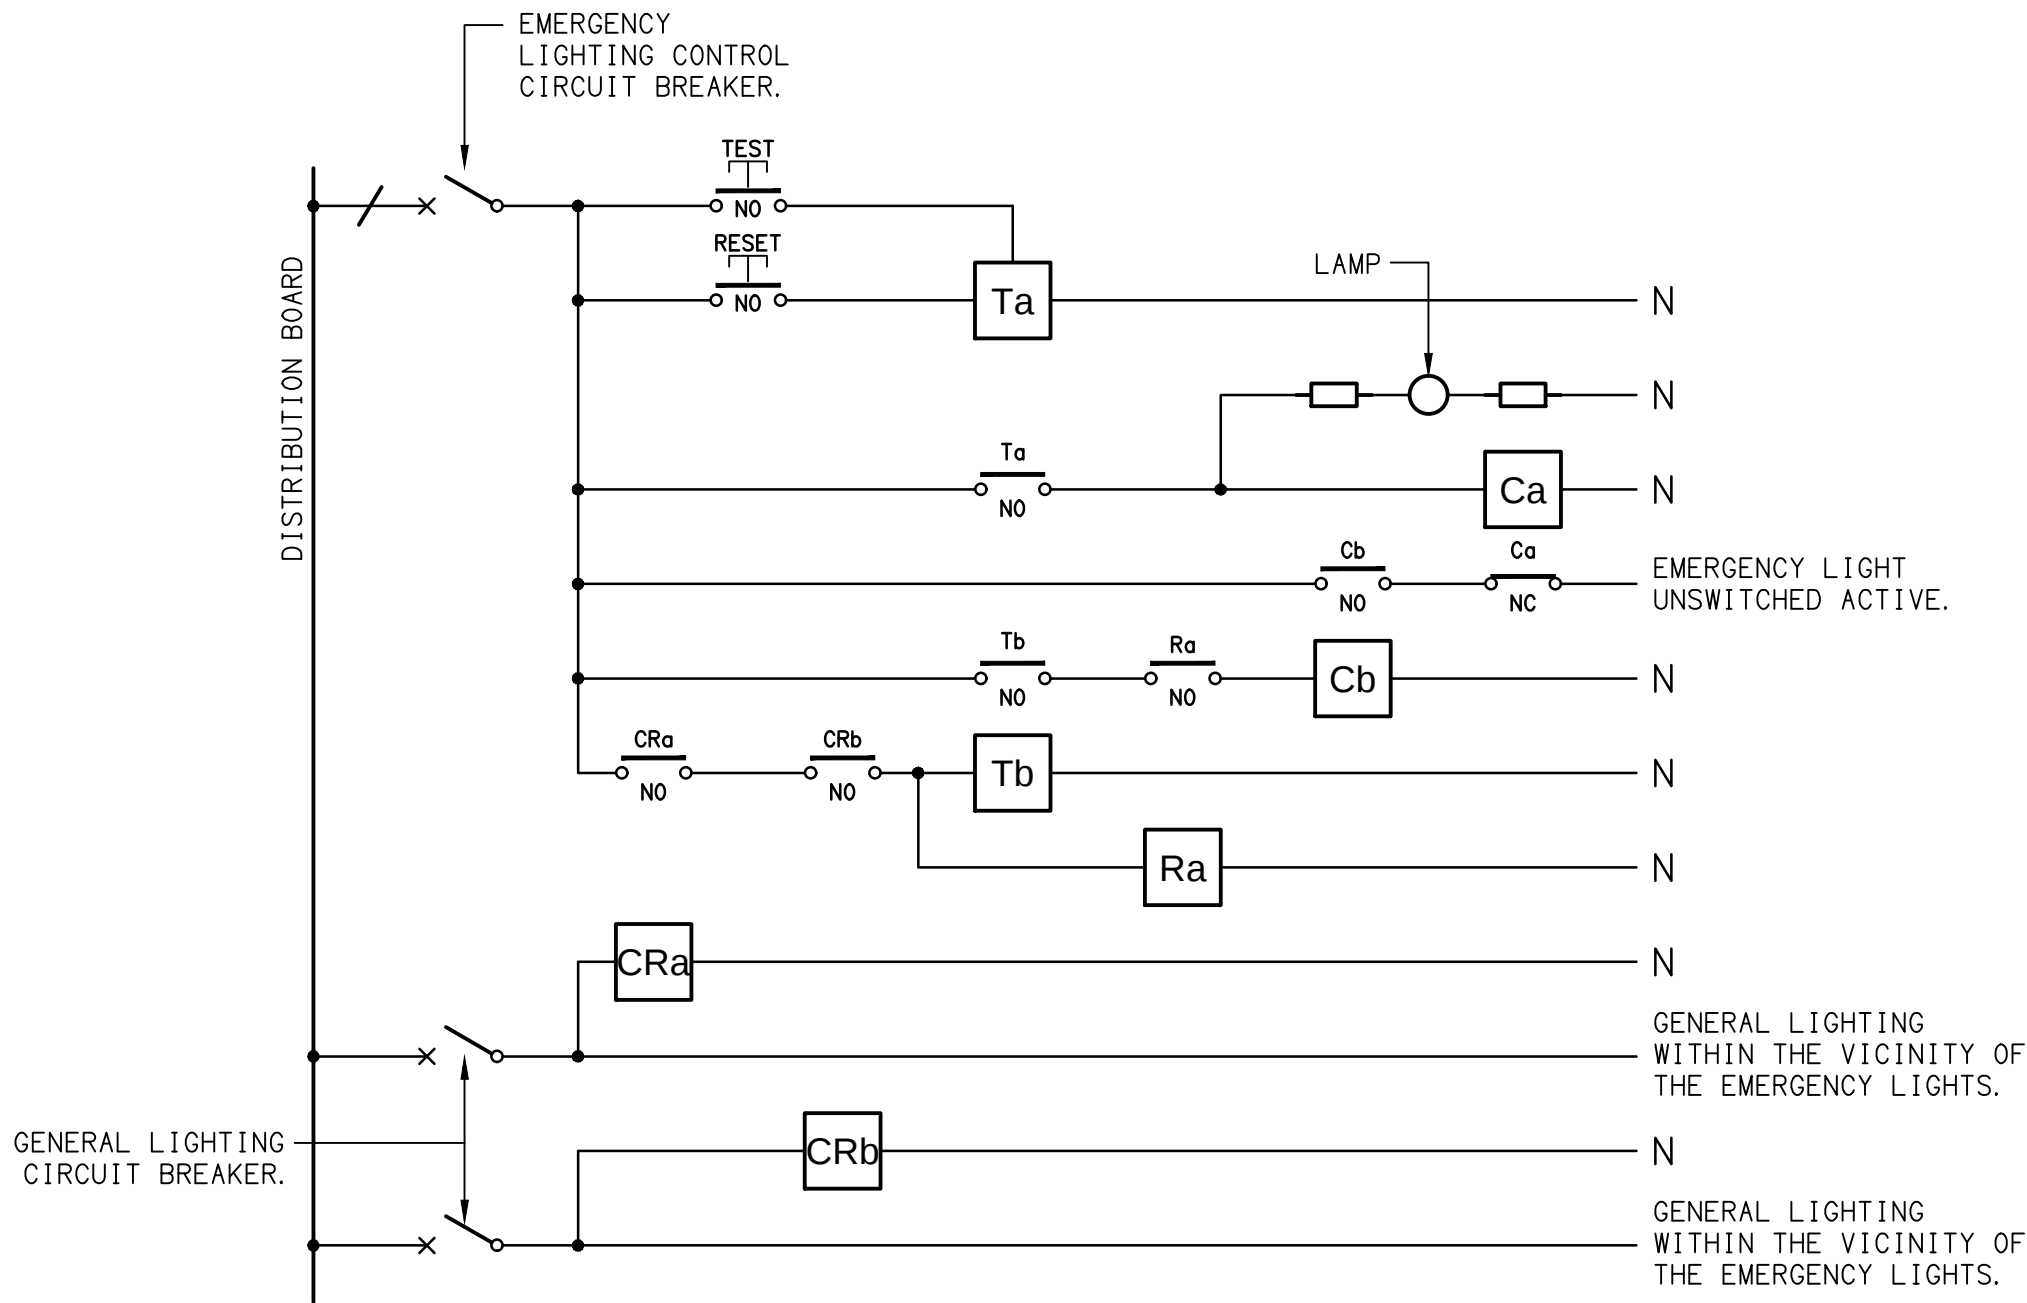


SCHEMATIC

EMERGENCY LIGHTING
NOT TO SCALE


NOTES

1. THE EMERGENCY LIGHT UNSWITCHED ACTIVE / GENERAL LIGHTING SWITCHED ACTIVE CIRCUIT ARRANGEMENT AND CONTROL IS TYPICAL FOR ALL CIRCUITS SUPPLYING EMERGENCY LIGHTS.
2. PROVIDE ADDITIONAL CONTROL RELAYS (CRx) CONFIGURED AS PER CRa AND CRb FOR ALL ADDITIONAL LIGHTING CIRCUITS THAT SUPPLY LIGHTS IN THE VICINITY OF THE EMERGENCY LIGHTS.

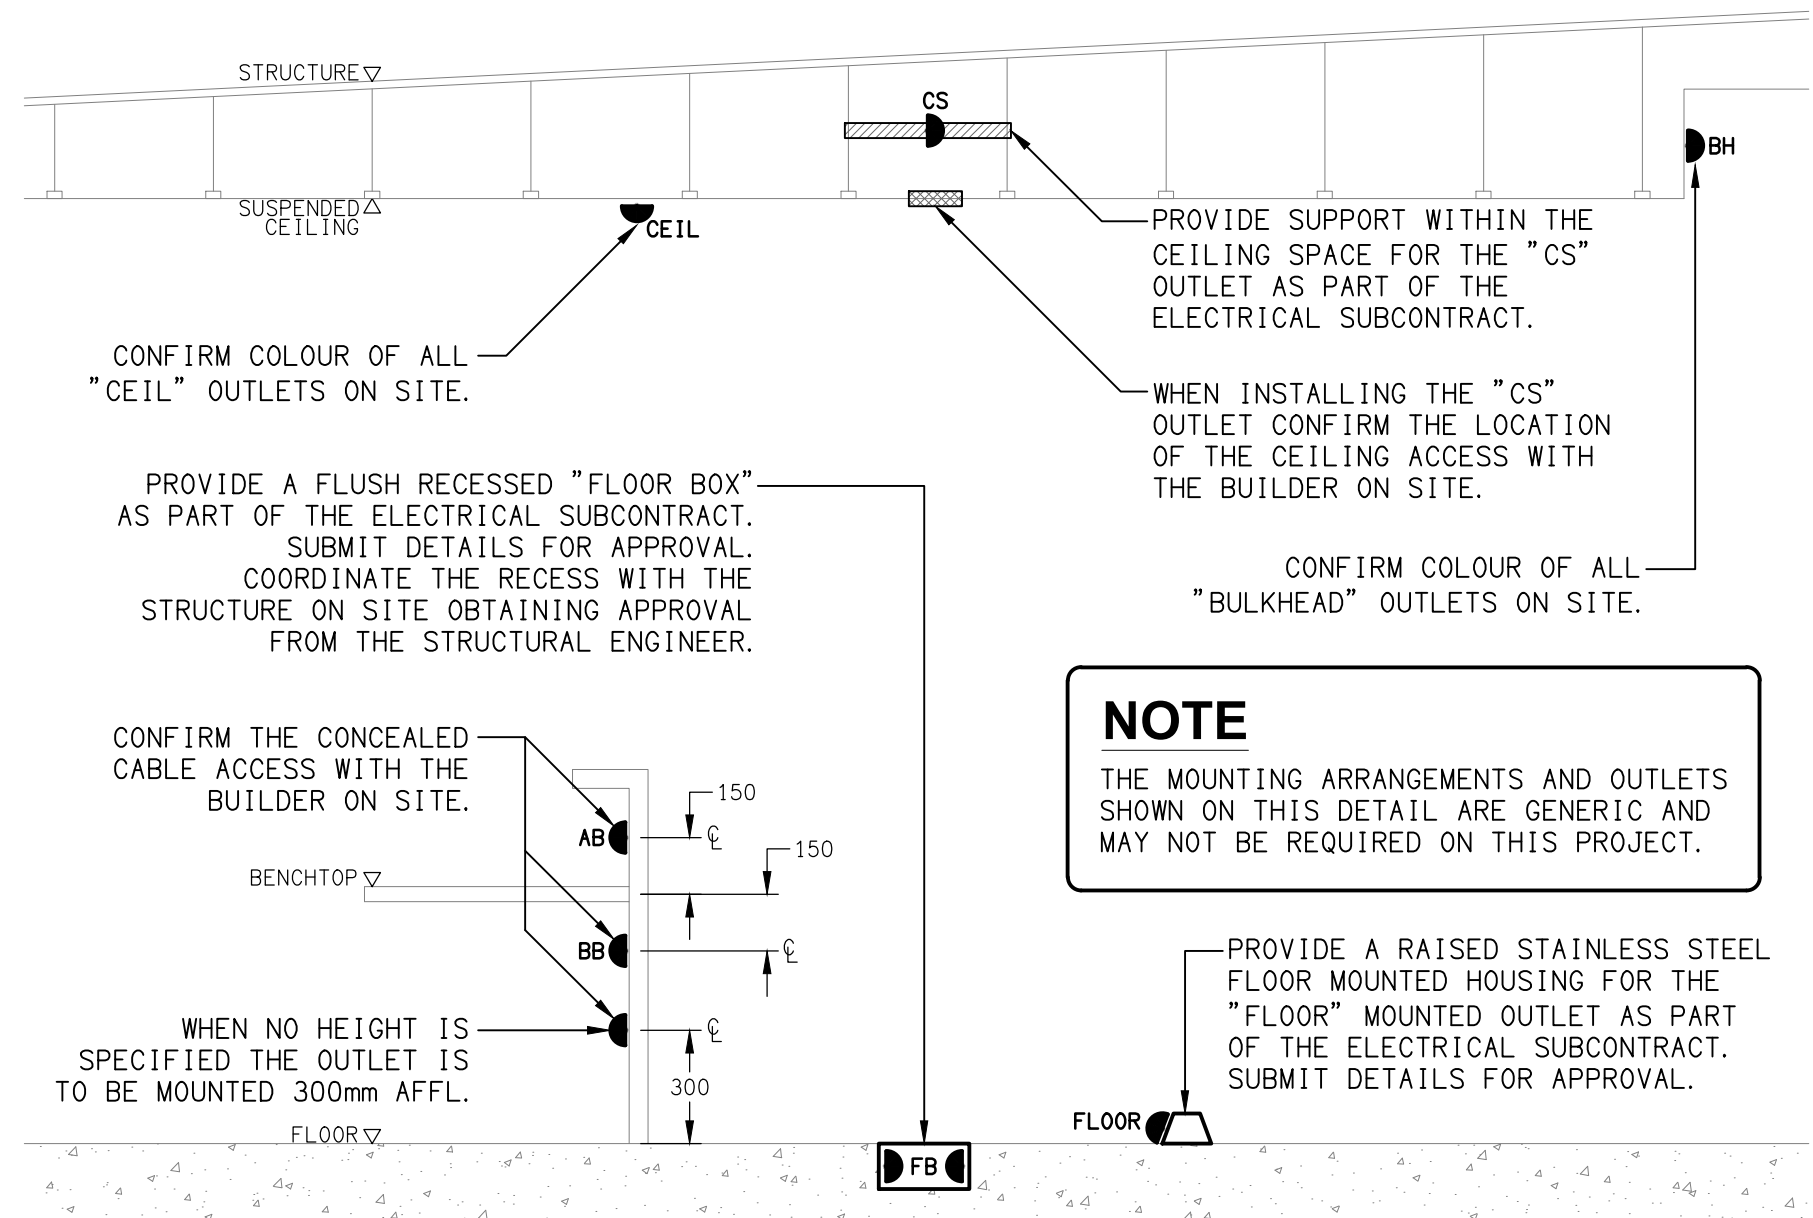

DETAIL

TYPICAL OUTLET MOUNTINGS
NOT TO SCALE

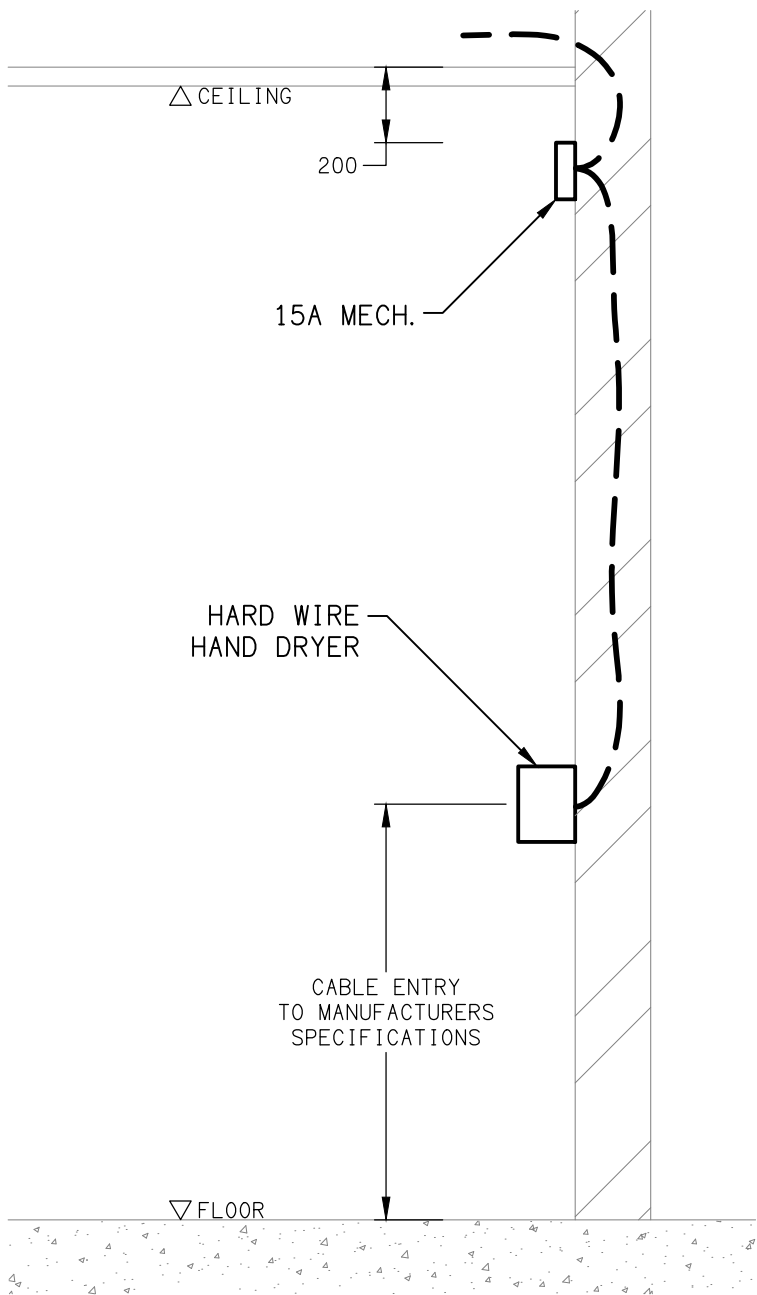

DETAIL

HAND DRYER CONNECTION
NOT TO SCALE