


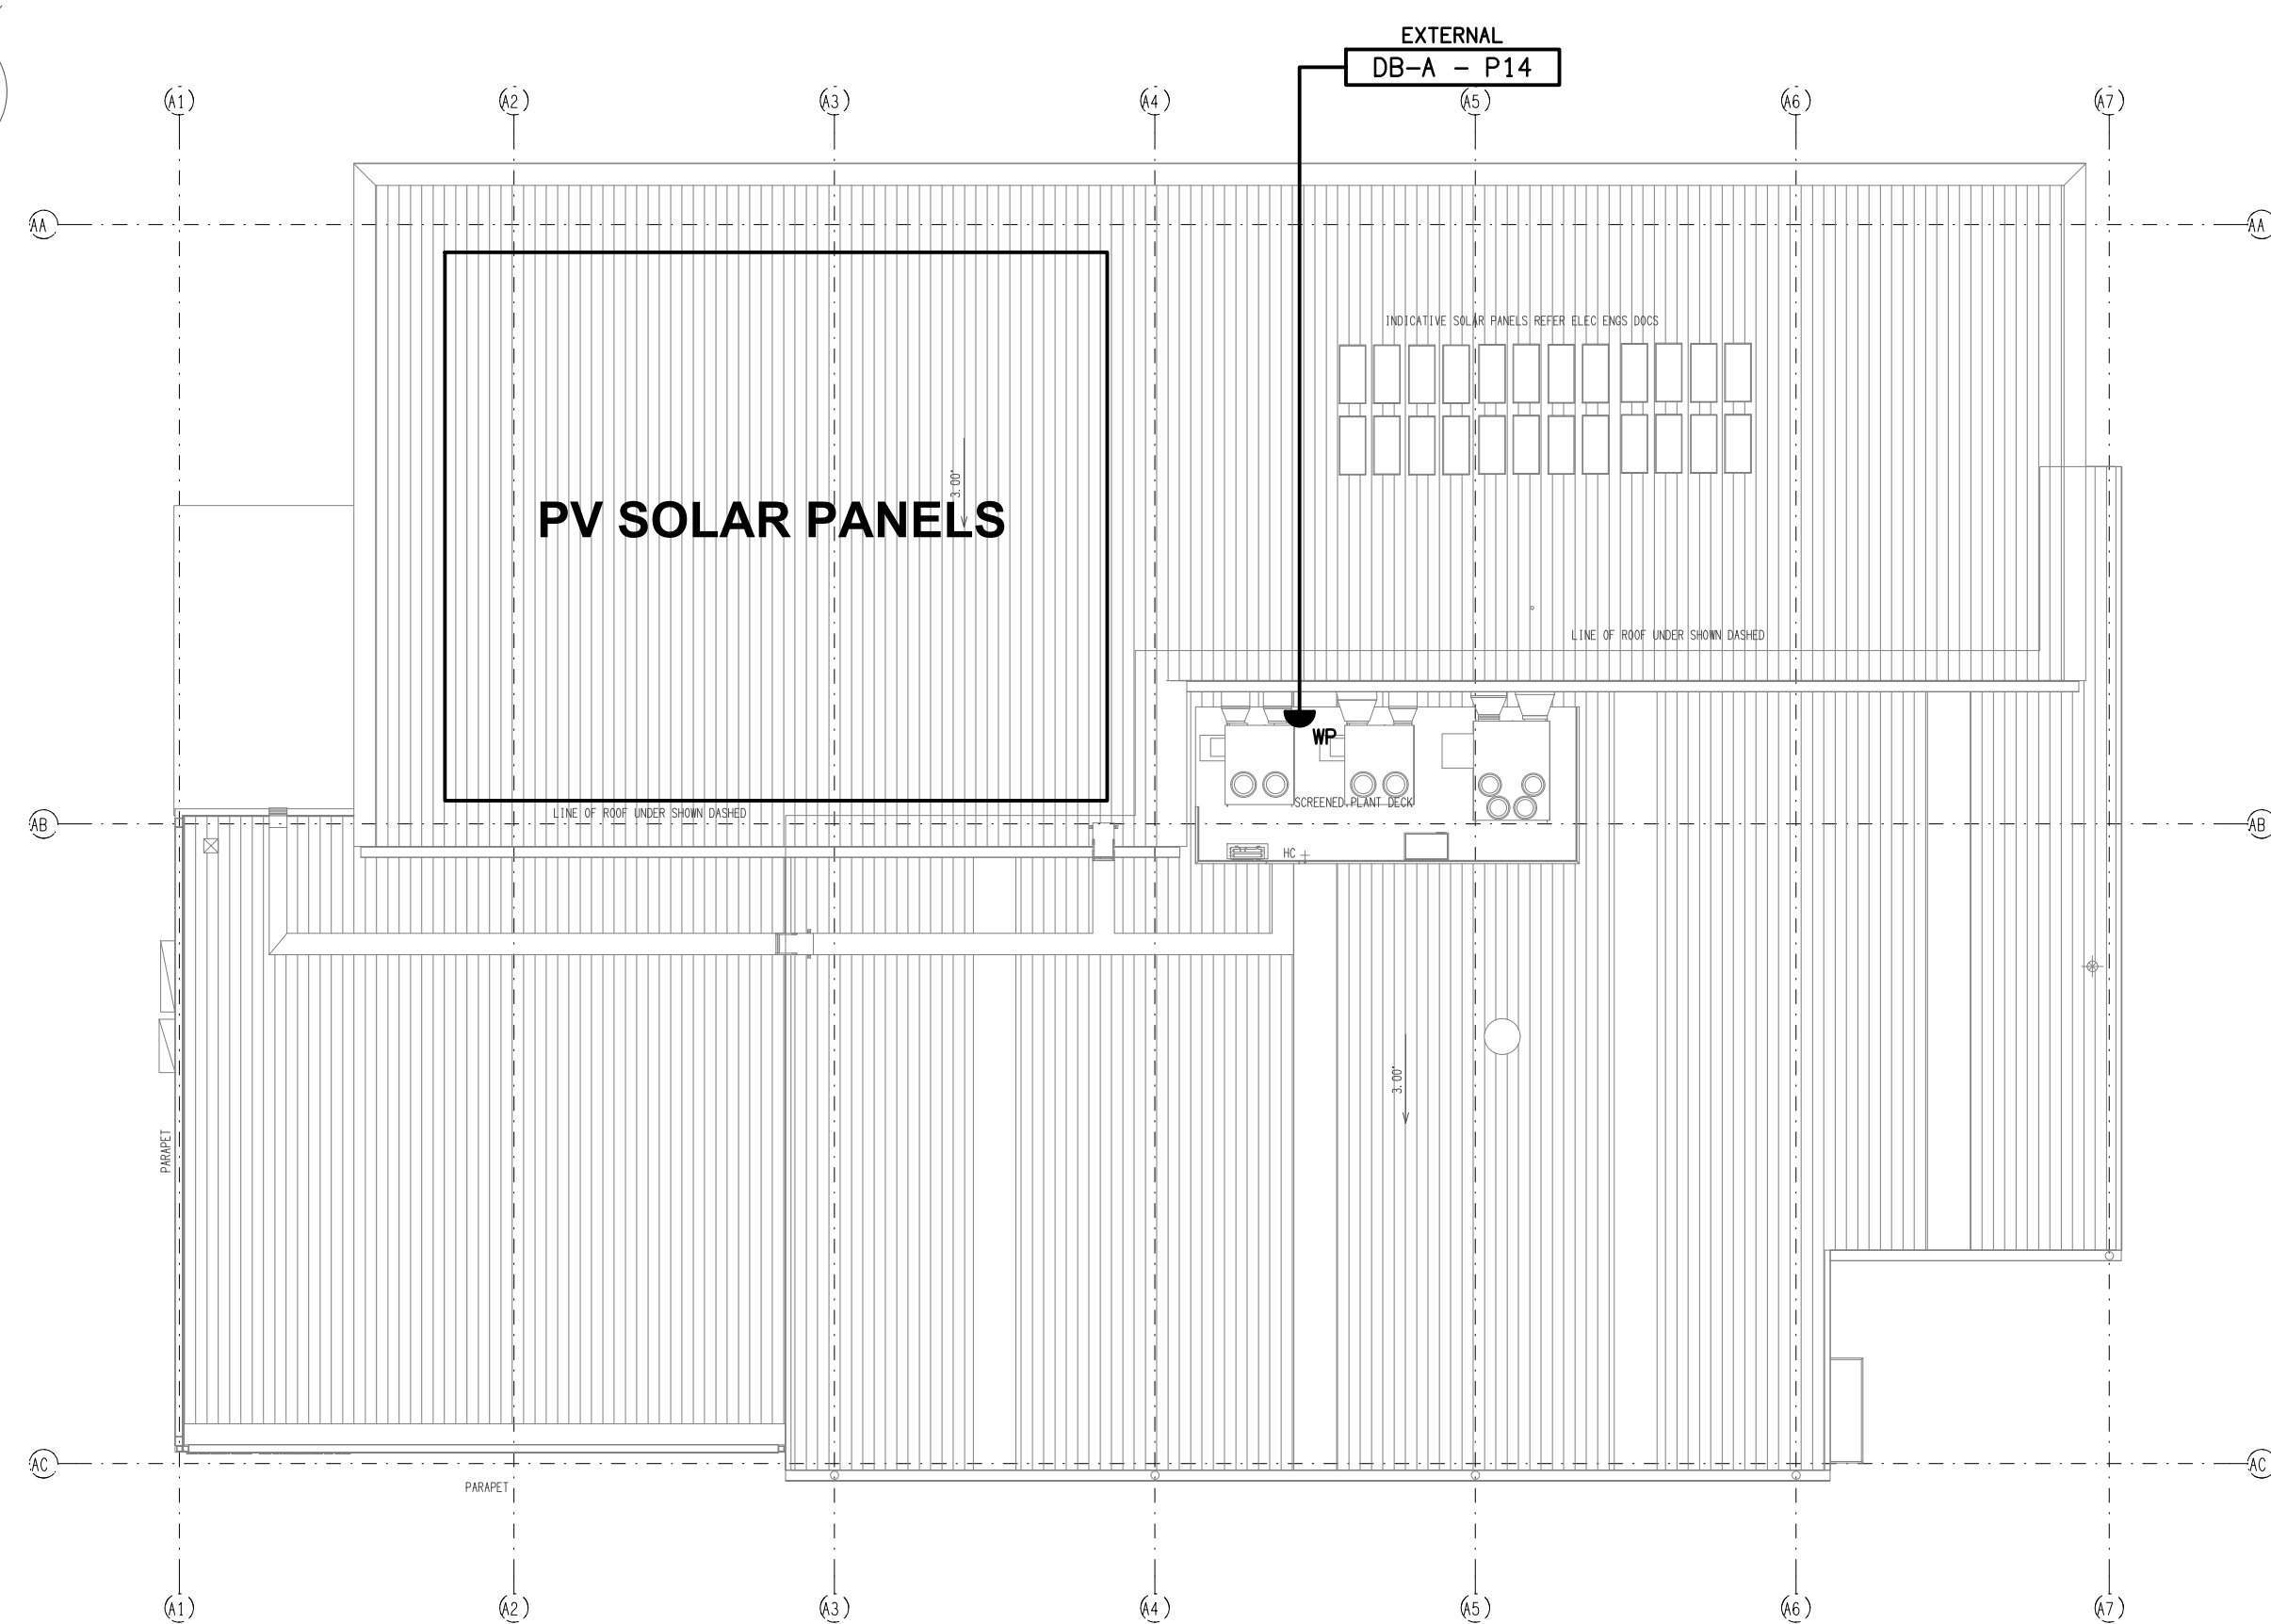

EXTERNAL BUILDING ELEVATIONS
SCALE 1: 200

LOT 34 AUGUSTA PARKWAY, AUGUSTINE HEIGHTS