


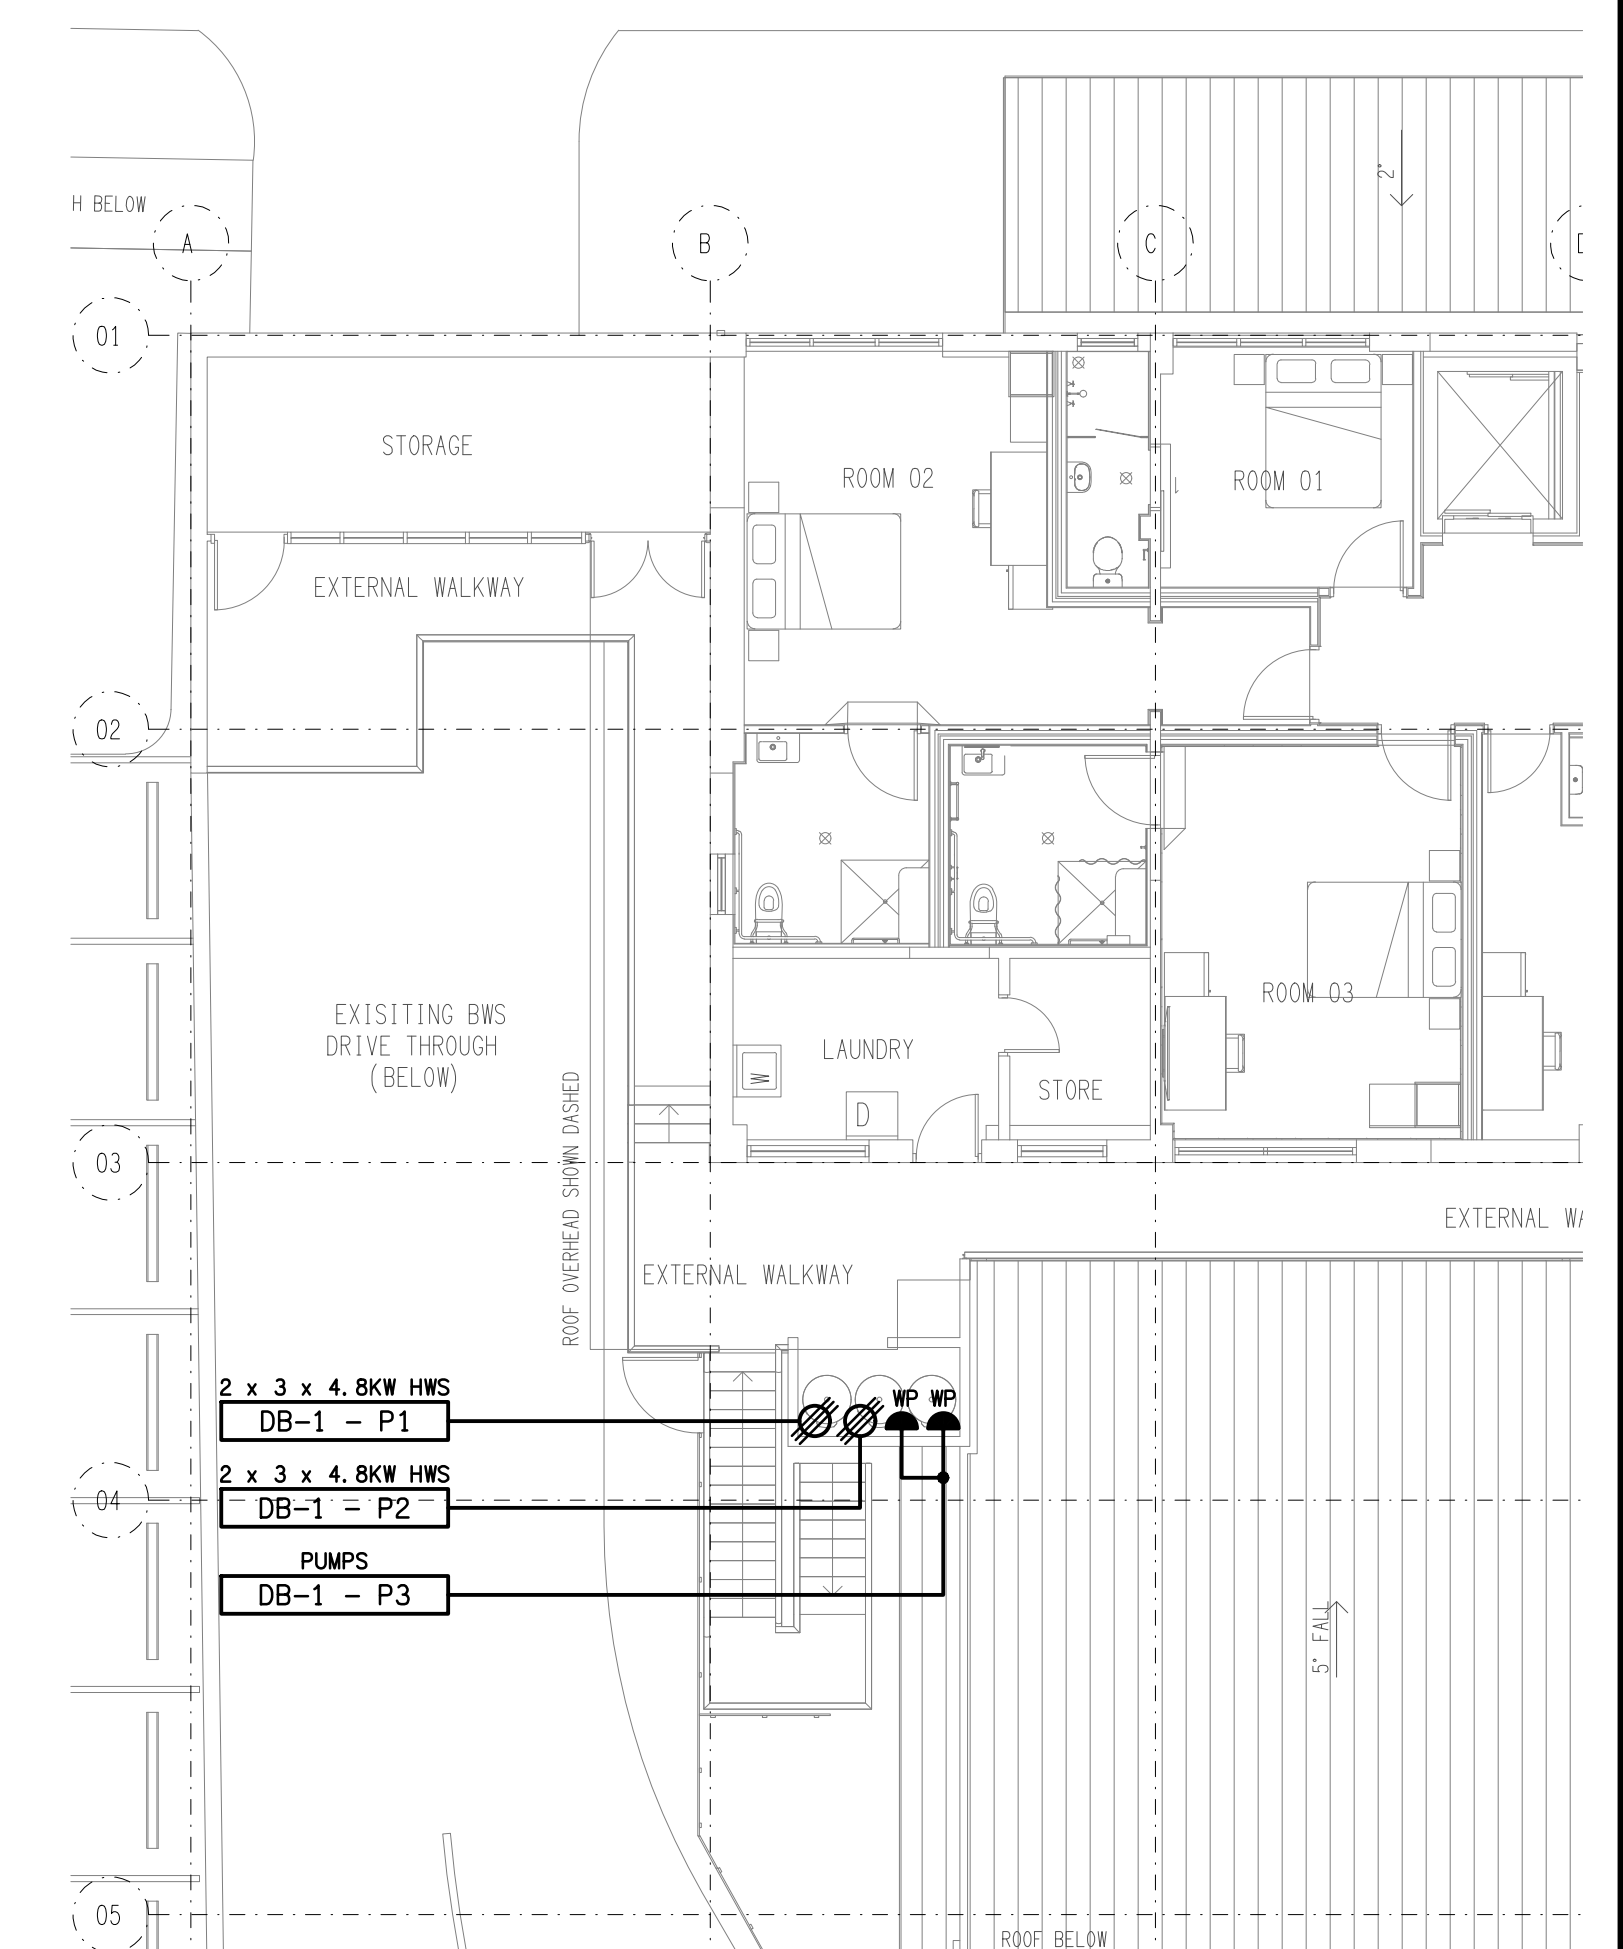

C	CONSTRUCTION	17/06/2025
REV:	DESCRIPTION:	DATE:

SCALE: 1:100 UNO	AT A1	PROJECT NO: C3419a	DRAWING NO: E03	REVISION: C
---------------------	-------	------------------------------	---------------------------	-----------------------

100 BUCKLAND ROAD, NUNDAH