




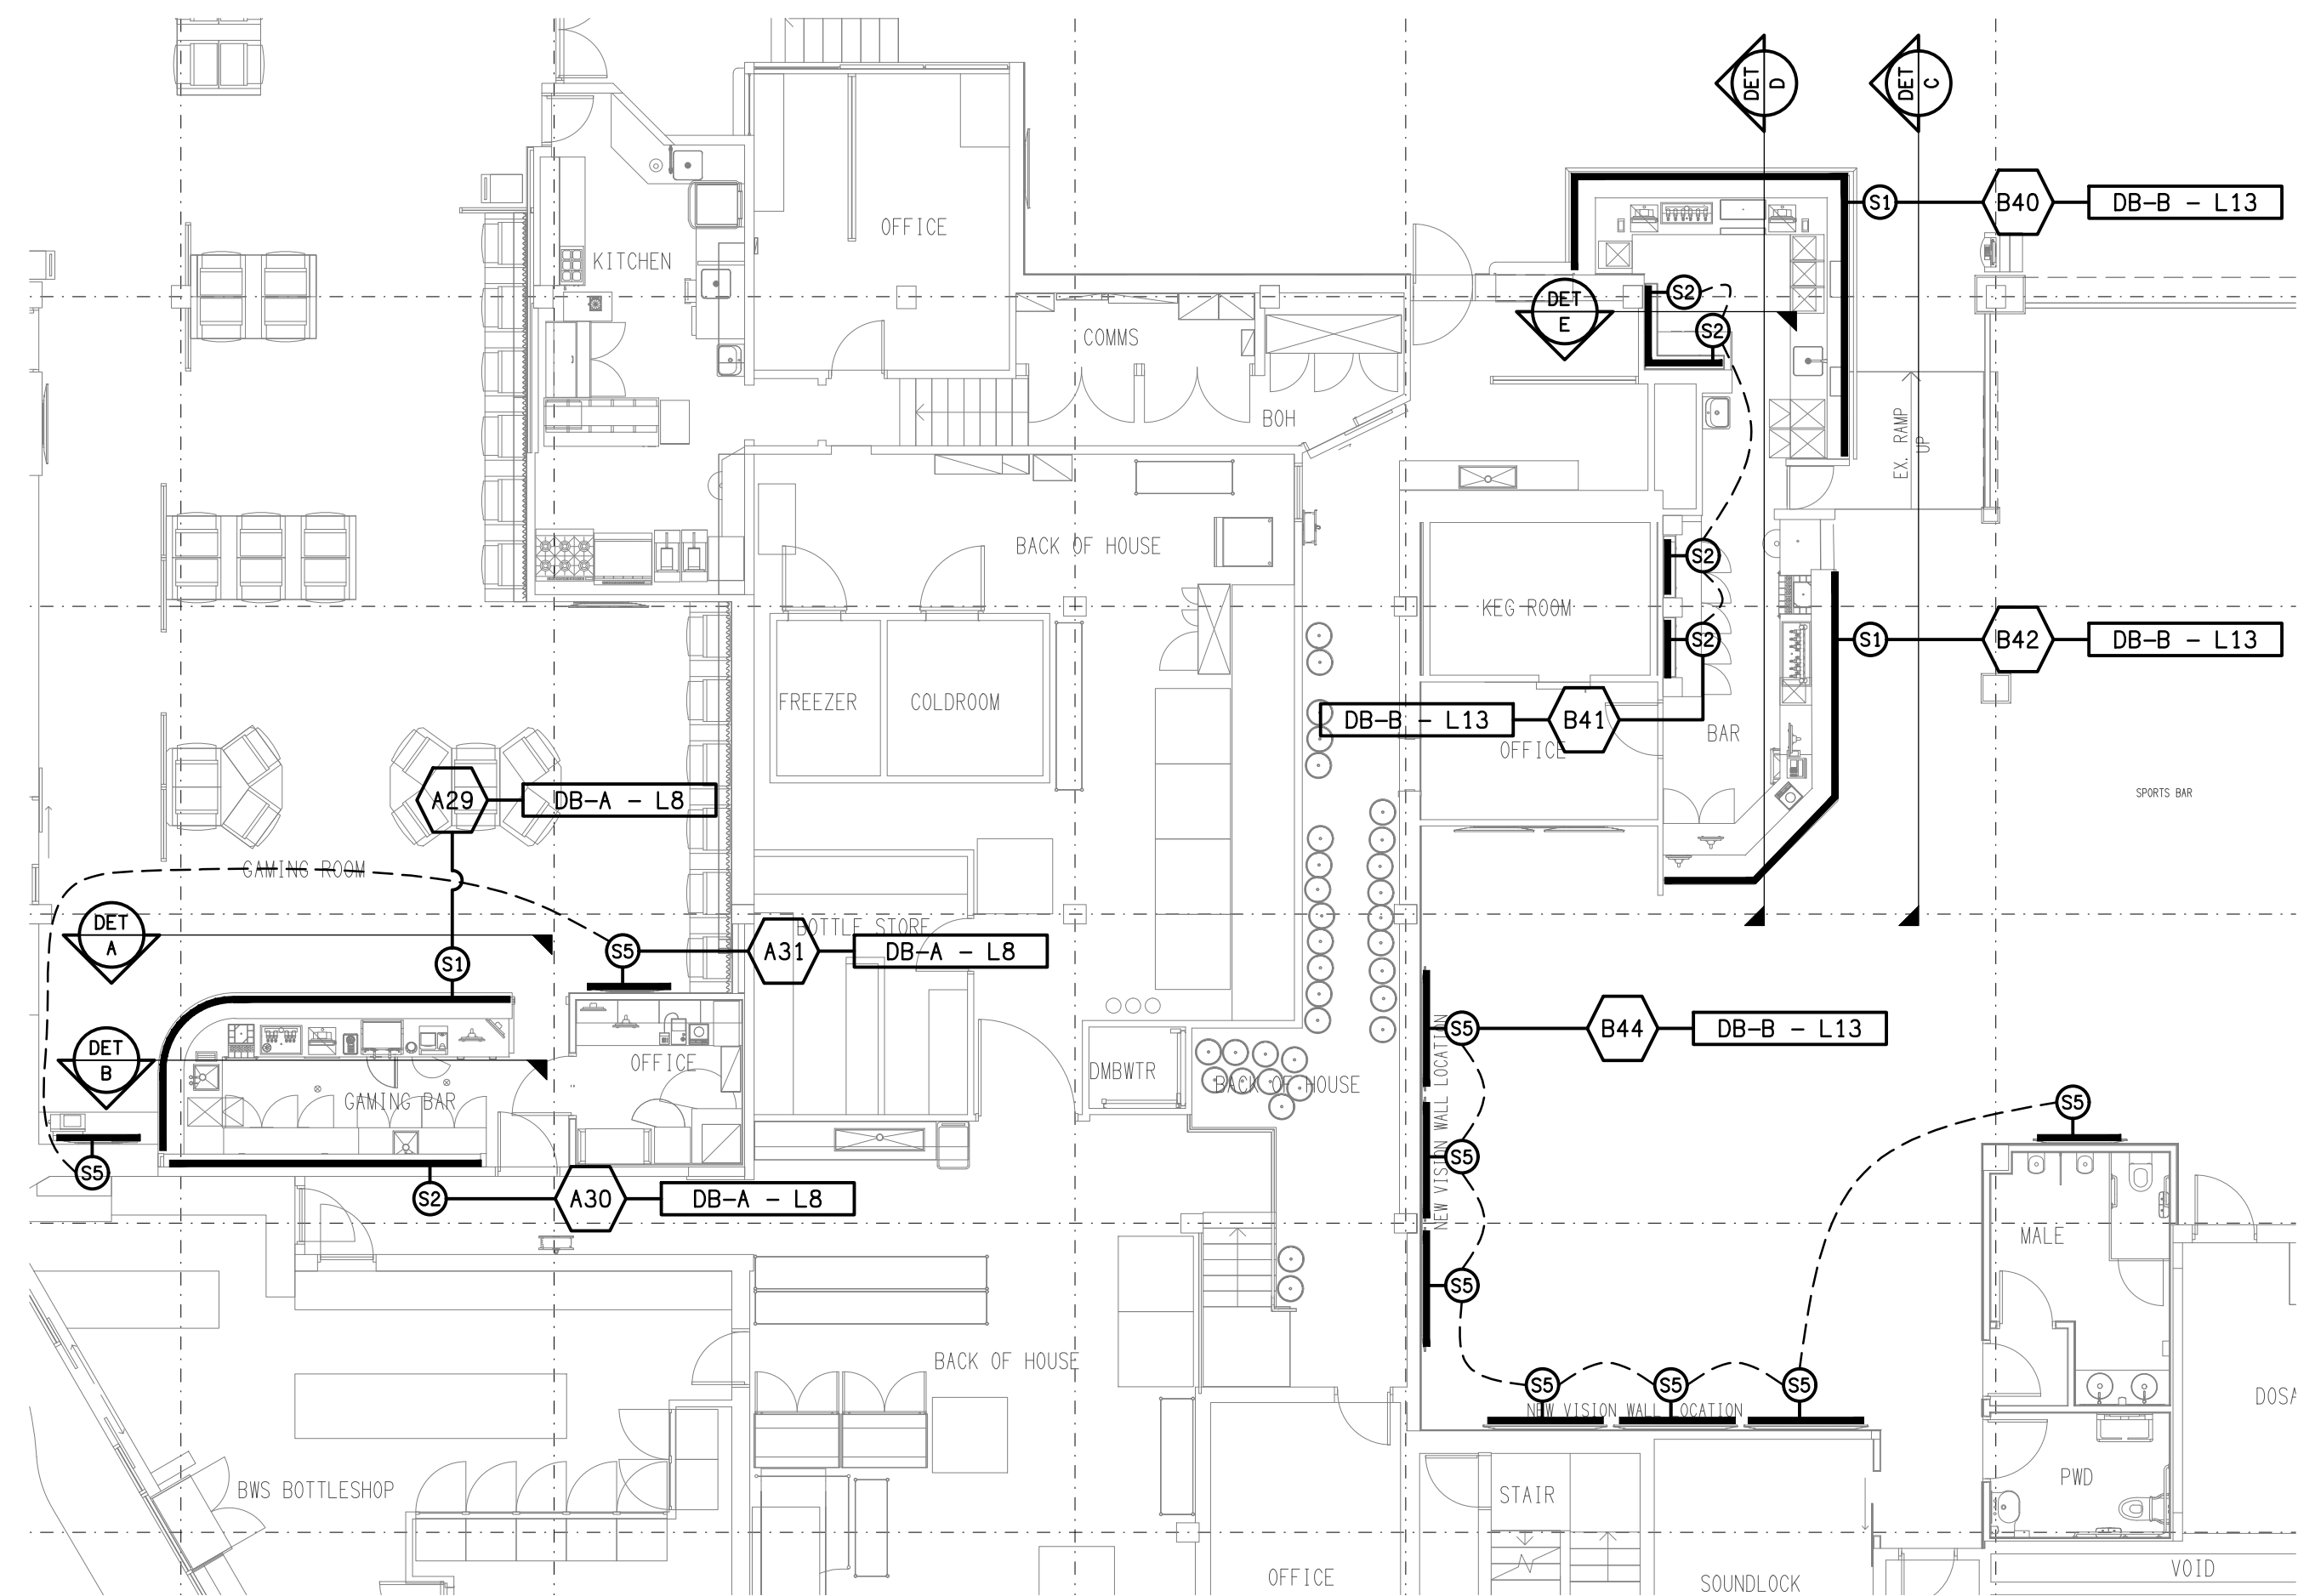


PART PLAN
JOINERY LIGHTING
SCALE 1: 100

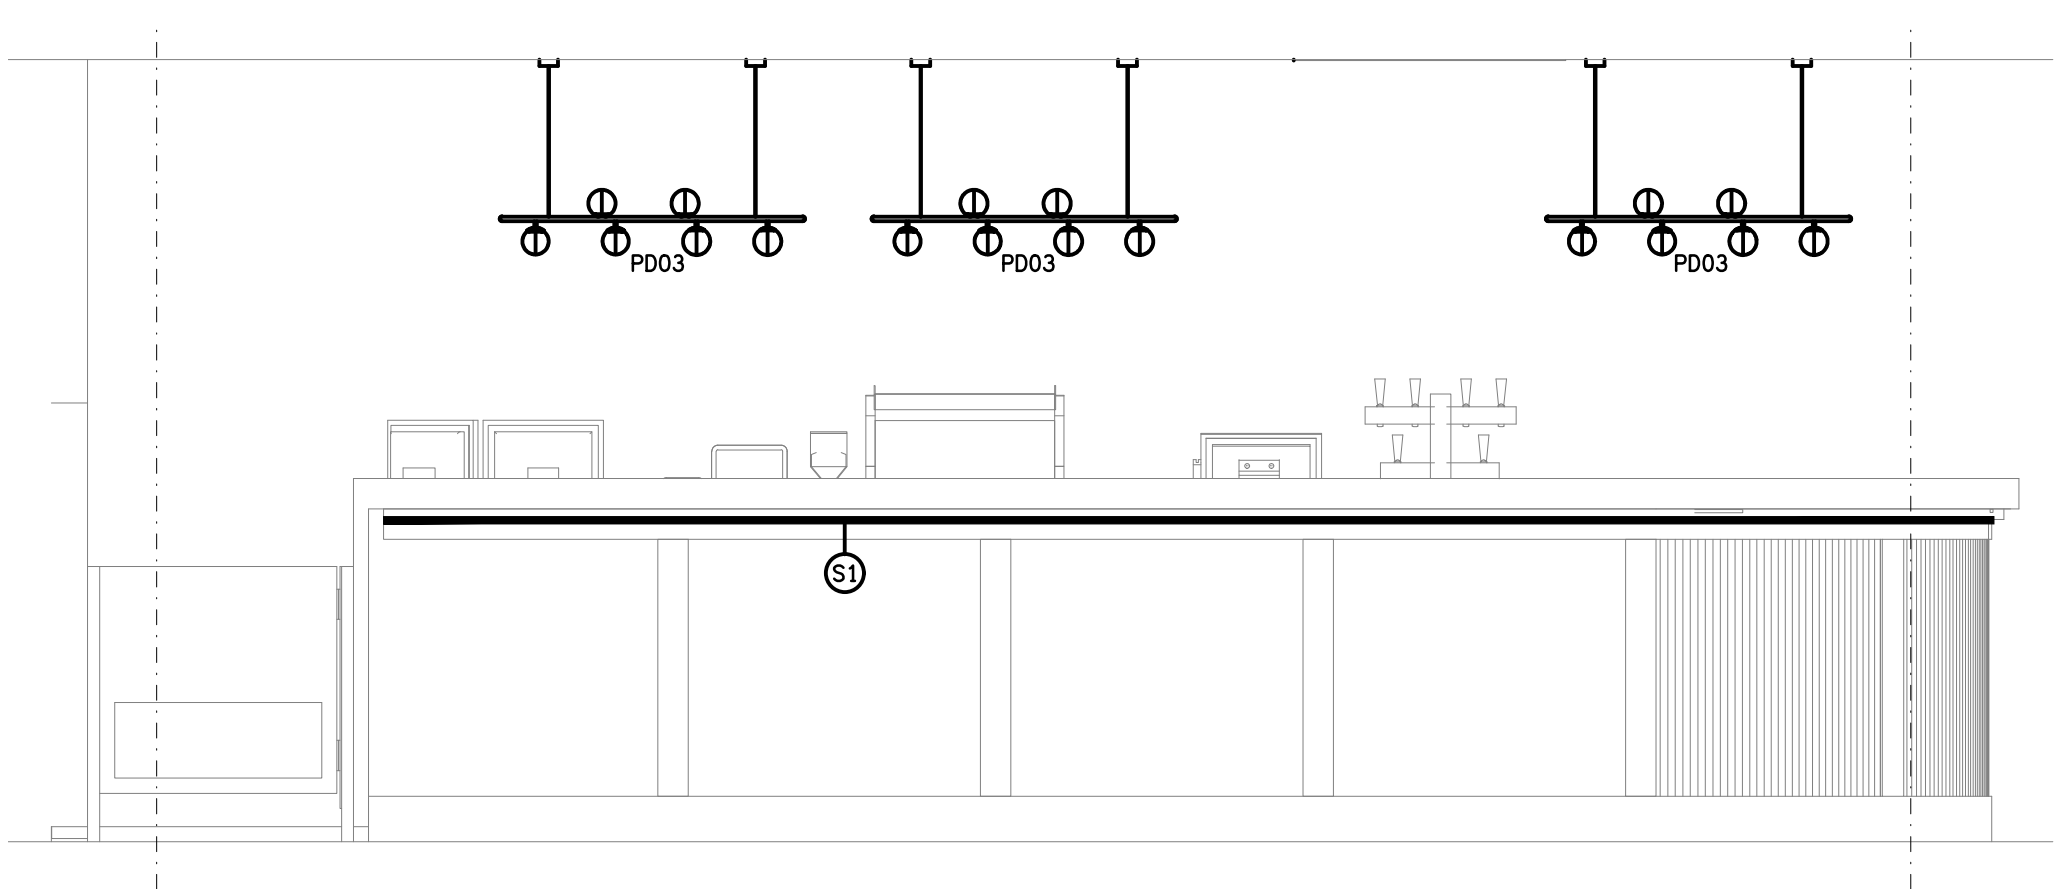


DETAIL A
GAMING FRONT COUNTER ELEVATION
SCALE 1: 25

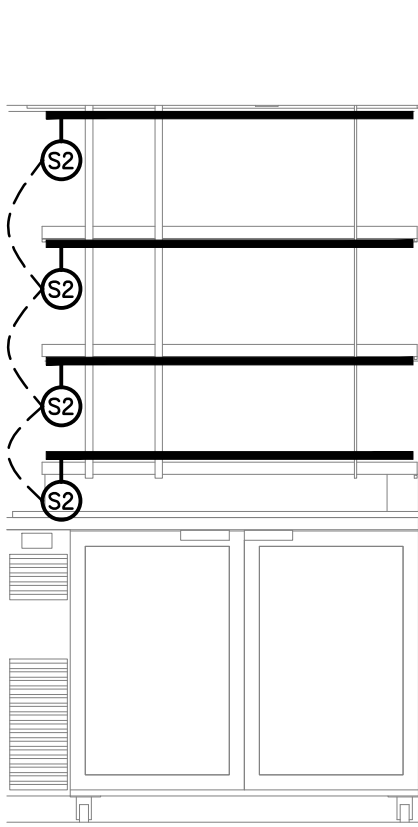


DETAIL E
BISTRO REAR WALL ELEVATION 2
SCALE 1: 25

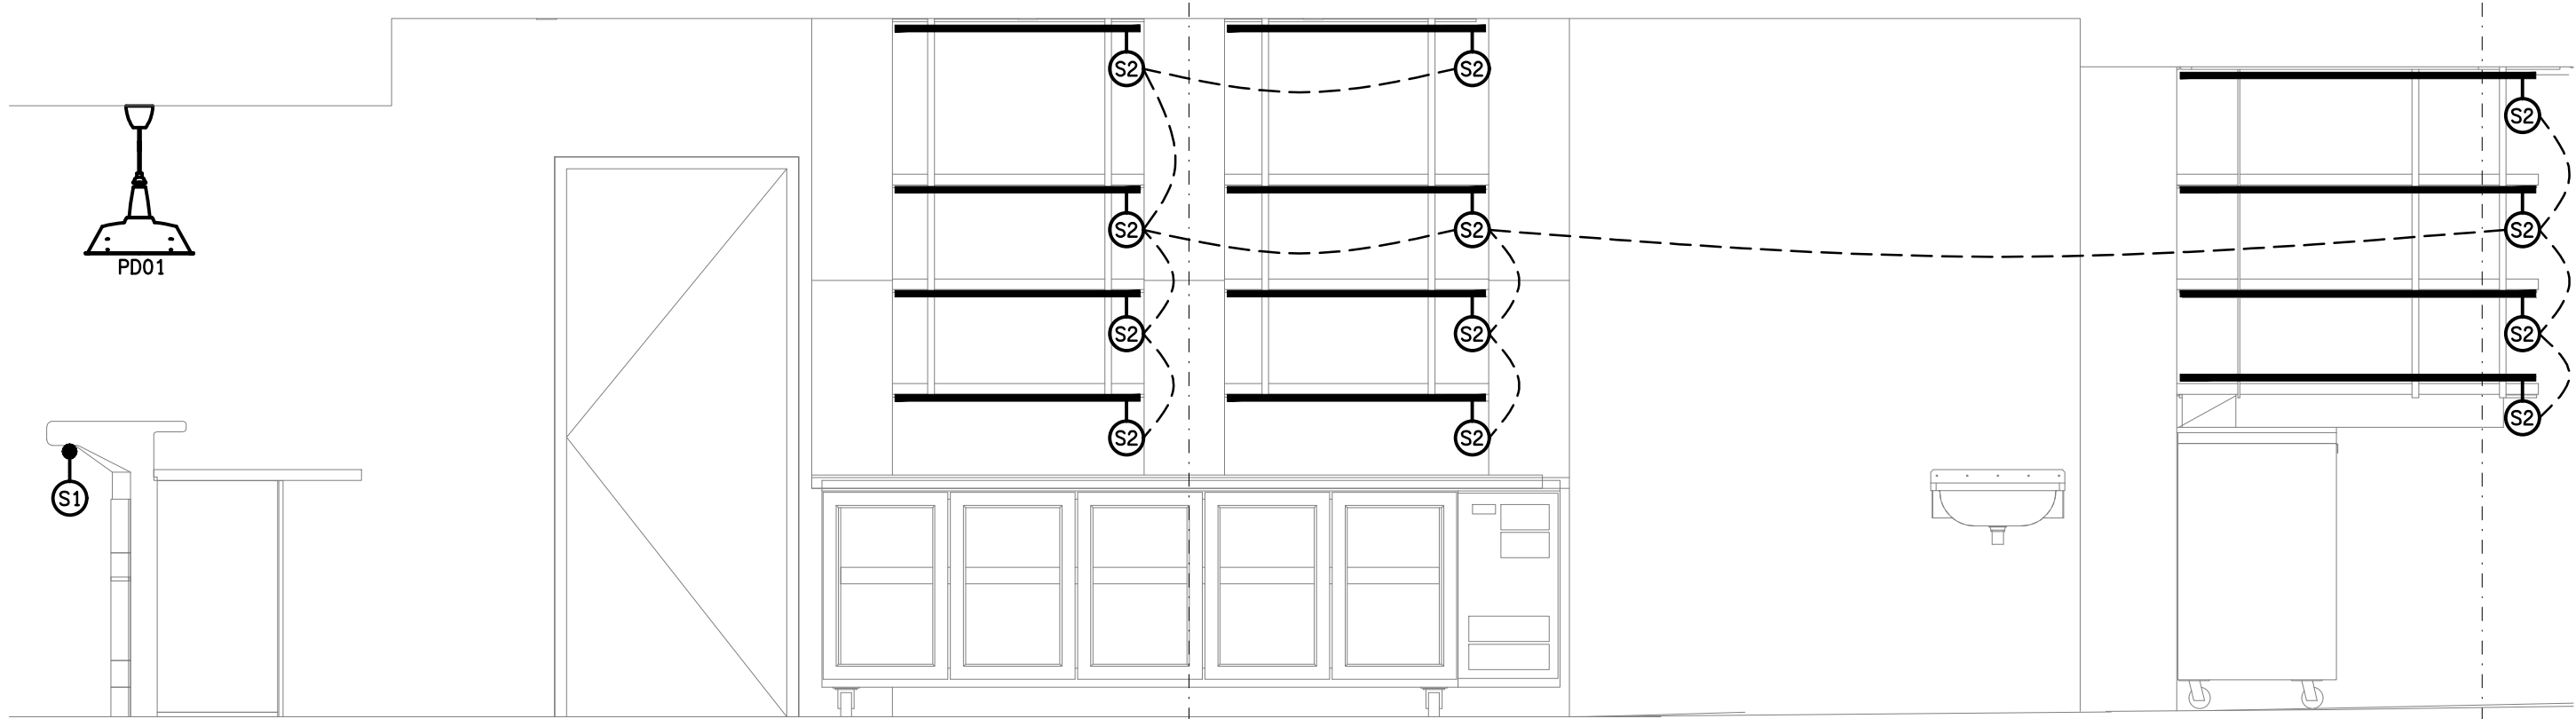

DETAIL D
BISTRO REAR WALL ELEVATION 1
SCALE 1: 25

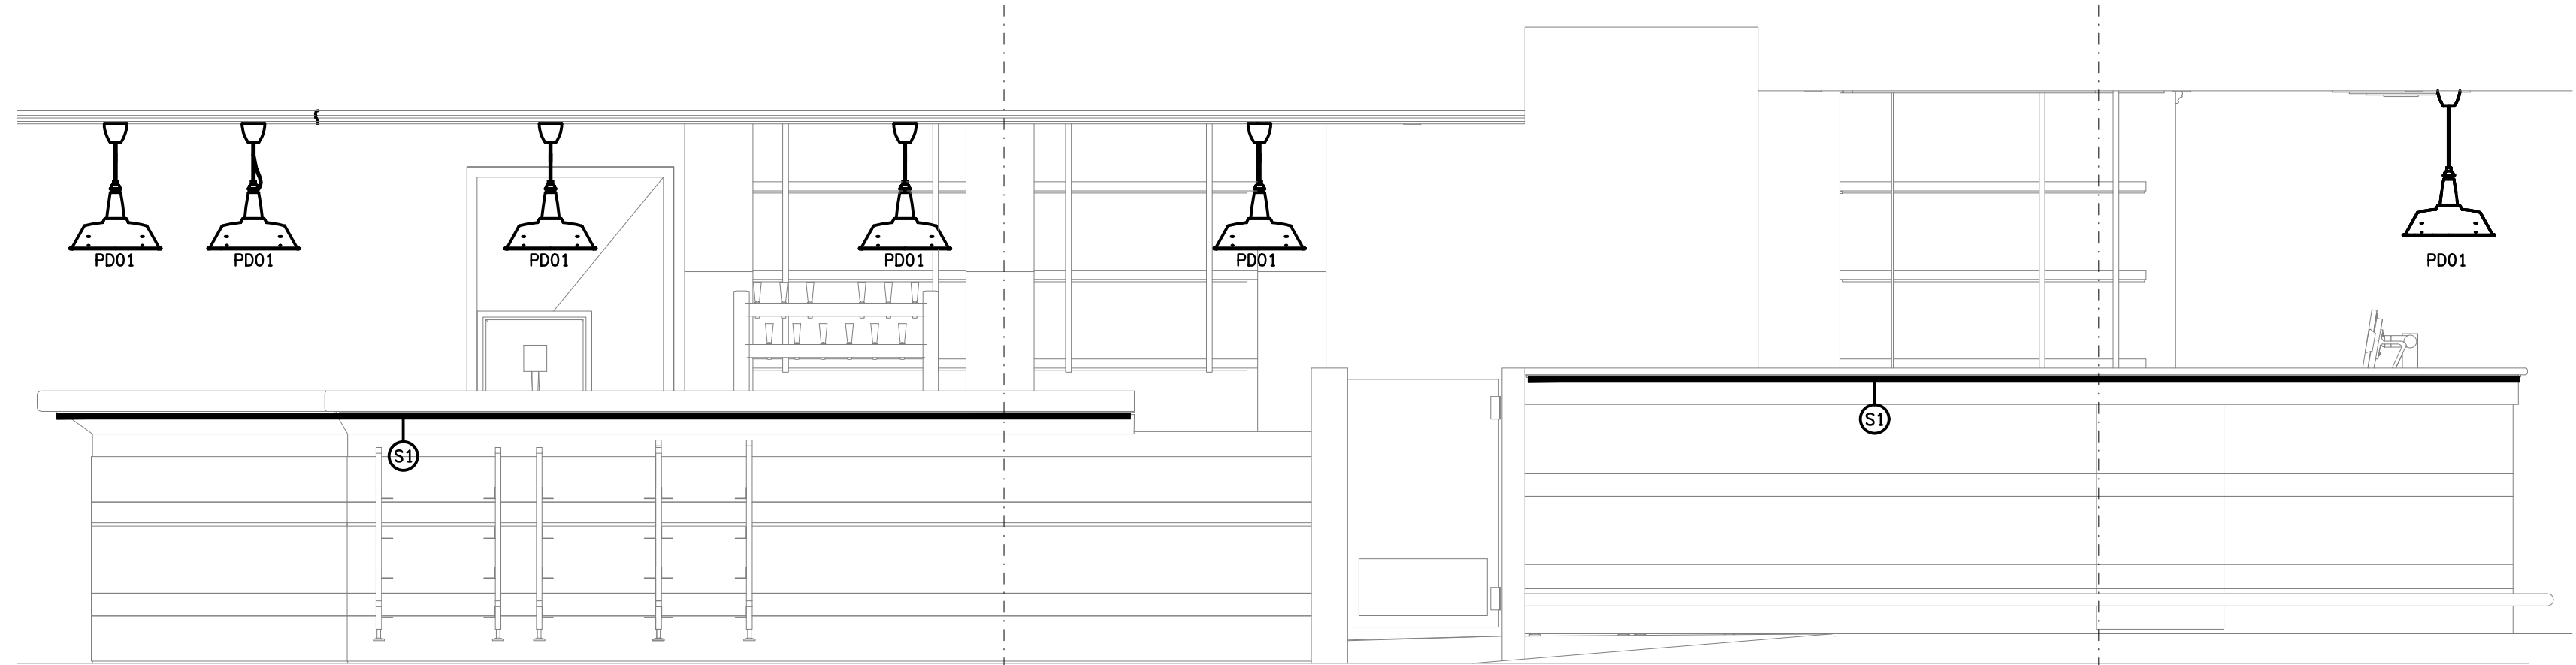

DETAIL C
BISTRO FRONT COUNTER ELEVATION
SCALE 1: 25

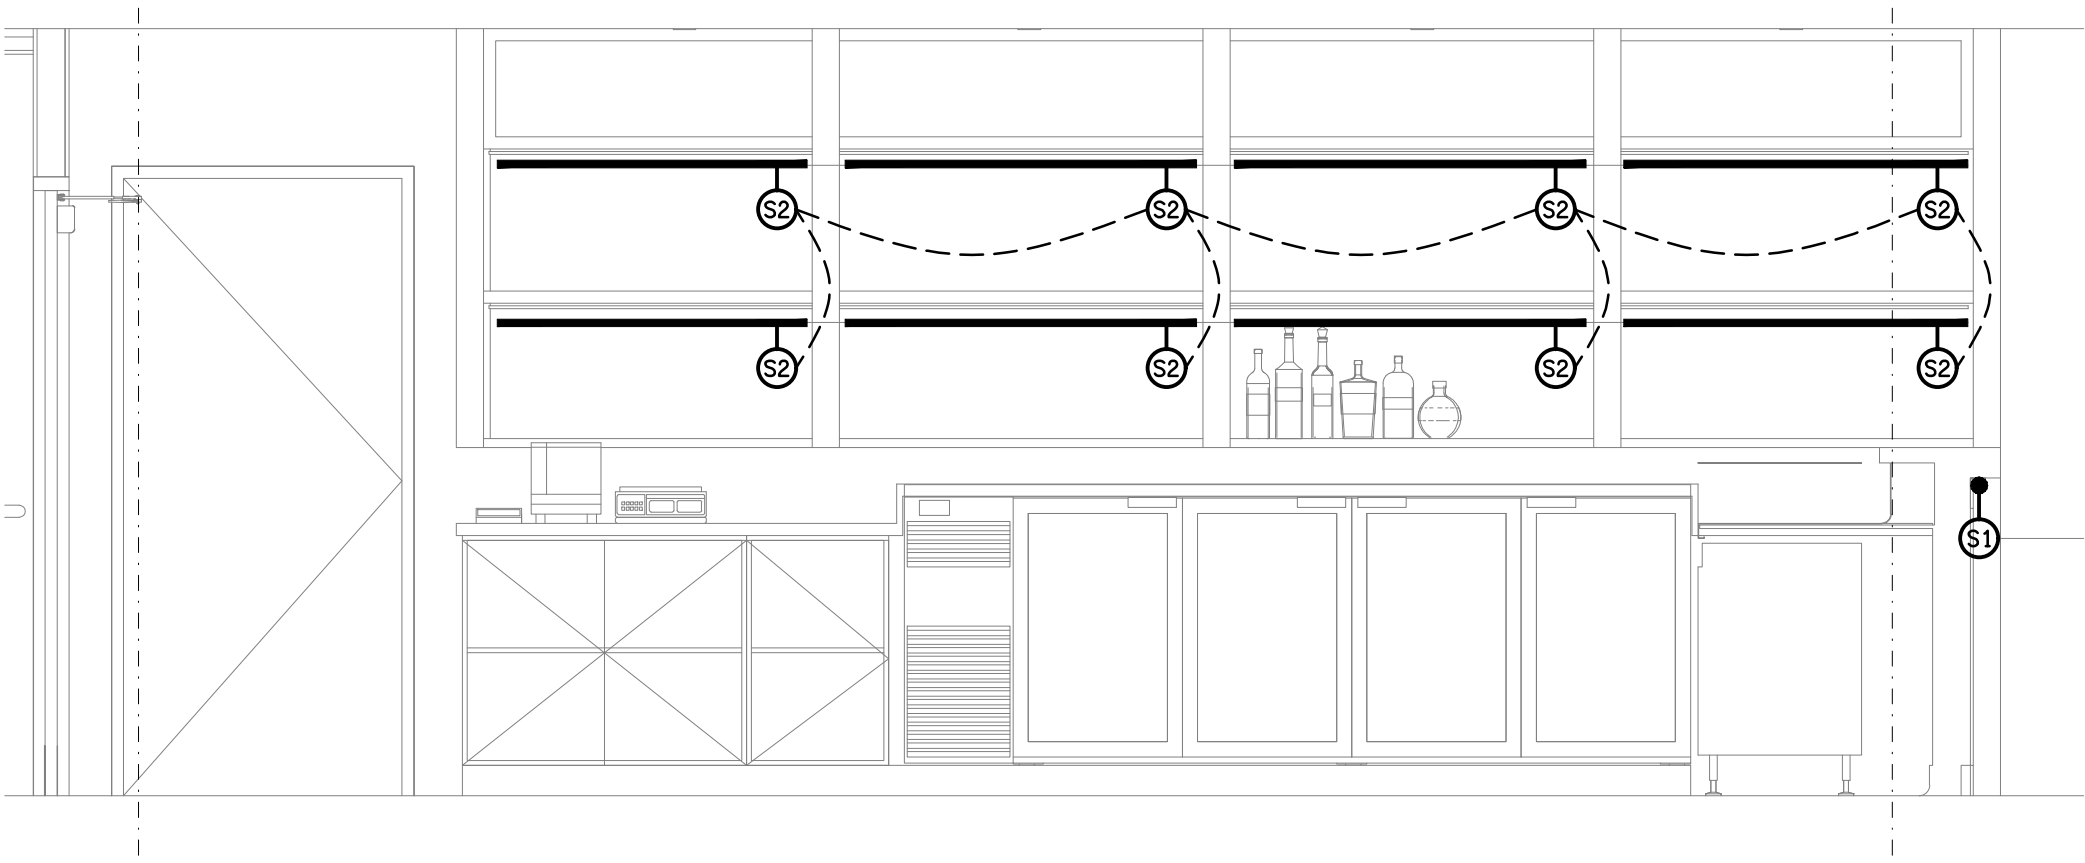

DETAIL B
GAMING REAR WALL ELEVATION
SCALE 1: 25