

LEGEND

	ELECTRICAL SERVICES SWITCHBOARD.
	SWITCHBOARD / CONTROL PANEL NOT PROVIDED AS PART OF THE ELECTRICAL SUBCONTRACT.
	SINGLE POWER OUTLET.
	DOUBLE POWER OUTLET.
	DOUBLE POWER OUTLET C/W INTEGRAL USB.
	SPECIAL PURPOSE POWER OUTLET.
	SINGLE PHASE ISOLATOR.
	THREE PHASE ISOLATOR.
	SIGNAGE CONNECTION.
	JUNCTION BOX AS NOTED.
	CONDUIT ROUTE.
	ELECTRICAL PIT, TYPE AS NOTED.
	ELECTRICAL FLOOR BOX, TYPE AS NOTED.
	ELECTRICAL TABLE BOX, TYPE AS NOTED.
	HAND DRYER CONNECTION.
	LIGHTING PRESENCE DETECTOR SWITCH.
	LIGHTING CONTROL SWITCH PANEL, TYPE AS NOTED.
	ONE-WAY LIGHT SWITCH.
	TWO-WAY LIGHT SWITCH.
	NO LONGER REQUIRED.
	CIRCUIT LINE.
	SWITCH LINE.
	POWER CIRCUIT DESIGNATION. DENOTES DB AND CIRCUIT.
	LIGHTING CONTROL CHANNEL REFERENCE.
	ELECTRICAL EQUIPMENT AS NOTED.
	RJ45 COMMUNICATIONS OUTLET.
	CR-G RJ45 COMMUNICATIONS OUTLET.
	GAMING FIBRE.
	GAMING SERVICES POLE.
	Lx: LIGHT FITTING C/W NON-MAINTAINED EMERGENCY BATTERY PACK. TYPE AS NOTED.
	L1: 600 x 600 T-BAR LED FLAT PANEL.
	L2: 600 LONG IP65 LED BATTEN C/W INTEGRAL SENSOR.
	L3: 1200 LONG IP65 LED BATTEN C/W INTEGRAL SENSOR.
	L4: SURFACE MOUNTED FITTING.
	L5: RECESSED DOWNLIGHT.
	L6: SUSPENDED FEATURE EXTRUSION.
	L7: NO LONGER REQUIRED.
	L8: 600 x 600 LED DIMMABLE FLAT PANEL C/W PLASTERBOARD RECESS KIT.
	L9: 600 x 600 LED FLAT PANEL C/W PLASTERBOARD RECESS KIT.

LEGEND


	EXISTING ENERGEX RETAIL METER.
	EXISTING PRIVATE METER.
	EXISTING PRIVATE METER.
	NEW ENERGEX RETAIL METER.
	NEW PRIVATE METER TO MATCH THE EXISTING M2 METER.
	NEW PRIVATE METER TO MATCH THE EXISTING M3 METER.
	FUSE.
	SINGLE PHASE.
	THREE PHASE.
	CURRENT TRANSFORMER C/W REMOVABLE LINK.
	FUSE LINK.
	COMBINED FUSE SWITCH.
	CIRCUIT BREAKER.
	ISOLATOR.
	RESIDUAL CURRENT DEVICE.
	CONTACTOR - NORMALLY OPEN.
	CONTACTOR - NORMALLY CLOSED.
	REFER TO DETAIL NOTED FOR THE AREA SHOWN HATCHED. ADDITIONAL OUTLETS & FITTINGS MAY BE SHOWN ON DETAIL.
	E1: GENERAL RECESSED LED EMERGENCY LIGHT, WHITE.
	E2: GENERAL SURFACE MOUNTED LED EMERGENCY LIGHT, WHITE.
	E3: GENERAL SURFACE MOUNTED LED EMERGENCY LIGHT, BLACK.
	EX: EMERGENCY LED EXIT LIGHT, WHITE.
	EX TH: EMERGENCY LED EXIT LIGHT C/W BLACK THEATRE MASK.
	Sx: CEILING / JOINERY MOUNTED LED STRIP LIGHT, TYPE AS NOTED.
	G1: GAMING BASE LED STRIP LIGHT.
	GL01: GARDEN LIGHT.
	GL02: GARDEN LIGHT.
	GL03: NO LONGER REQUIRED.
	GL04: NO LONGER REQUIRED. .
	GL05: GARDEN LIGHT.
	GL06: GARDEN LIGHT.
	L10: STAIR HANDRAIL RECESSED DOWNLIGHT.

LEGEND


	LMP01: DECORATIVE LAMP.
	LP01: 50W CAR PARK LIGHT ON A 9M POLE.
	LP02: 50W CAR PARK LIGHT ON A 7.8M POLE.
	LP03: 100W CAR PARK LIGHT ON A 9M POLE.
	PDxx: DECORATIVE PENDANT, TYPE AS NOTED.
	PF01: BACK LIT PERFORATED PANEL.
	RD01: RECESSED DOWNLIGHT.
	RD02: RECESSED DOWNLIGHT.
	RD03: RECESSED DOWNLIGHT.
	RD04: RECESSED DOWNLIGHT.
	RD05: RECESSED DOWNLIGHT.
	RD06: RECESSED DOWNLIGHT.
	RD07: RECESSED DOWNLIGHT.
	RD08: RECESSED DOWNLIGHT.
	RD09: RECESSED DOWNLIGHT.
	RD10: RECESSWED ADJUSTABLE DOWNLIGHT.
	RD11: RECESSED DOWNLIGHT.
	RD12: RECESSED DOWNLIGHT.
	RD13: SURFACE DOWNLIGHT.
	RT01: RECESSED 1200 x 300 TROFFER LIGHT.
	SL01: SURFACE MOUNTED FITTING.
	SL02: SURFACE MOUNTED FITTING.
	UL01: INGOUND UPLIGHT.
	UL02: INGOUND UPLIGHT.
	UL03: INGOUND UPLIGHT.
	WL01: WALL LIGHT.
	WL02: WALL LIGHT.
	WL03: WALL LIGHT.
	WL04: WALL LIGHT.
	WL05: NO LONGER REQUIRED.
	WL06: WALL LIGHT.
	WL07: WALL LIGHT.
	WL08: WALL LIGHT.
	WL09: WALL LIGHT.
	WL10: WALL LIGHT.
	HR01: OUTDOOR HEATER.
	H1: SERVERY COUNTER LINEAR HEAT LAMP.
	F1: CEILING FAN.
	WF01: NO LONGER REQUIRED.

NOTE

ALL ELECTRICAL PENETRATIONS THROUGH THE ROOF SHEETING ARE TO BE IN LINE WITH THE STRUCTURAL OR MECHANICAL SERVICES PENETRATIONS TO AVOID DEDICATED FLASHINGS FOR THE ELECTRICAL SERVICES.

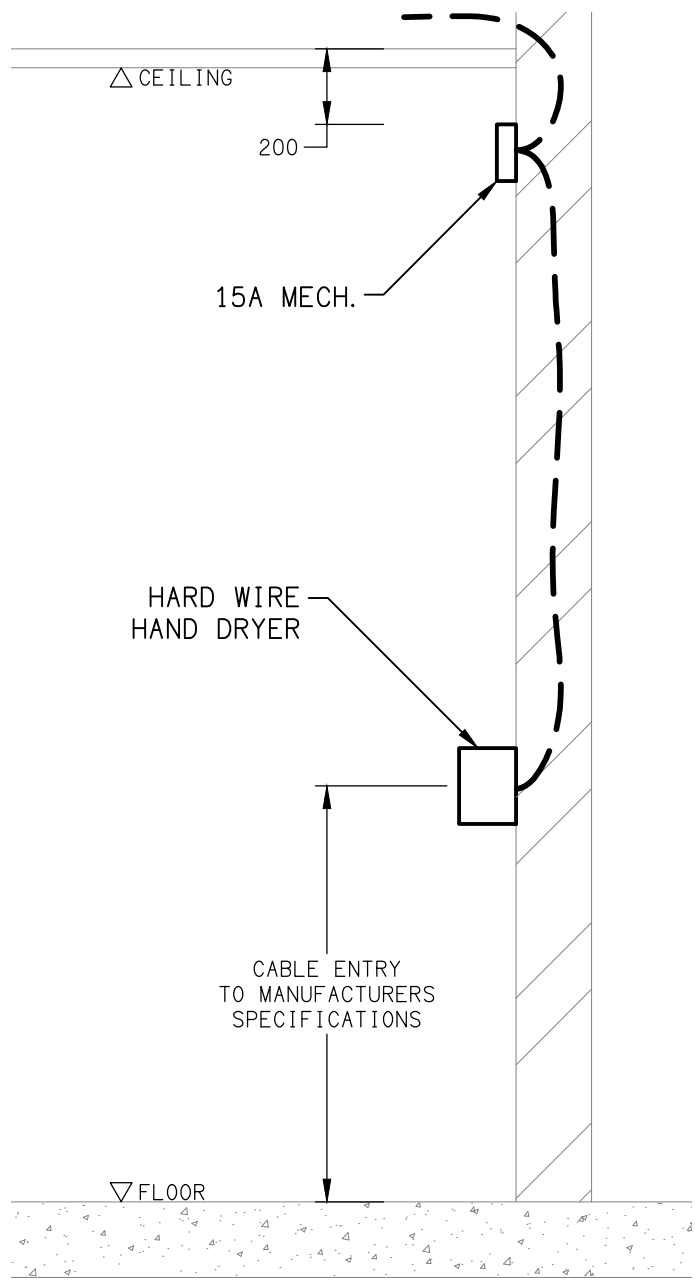

DETAIL
HAND DRYER CONNECTION
NOT TO SCALE

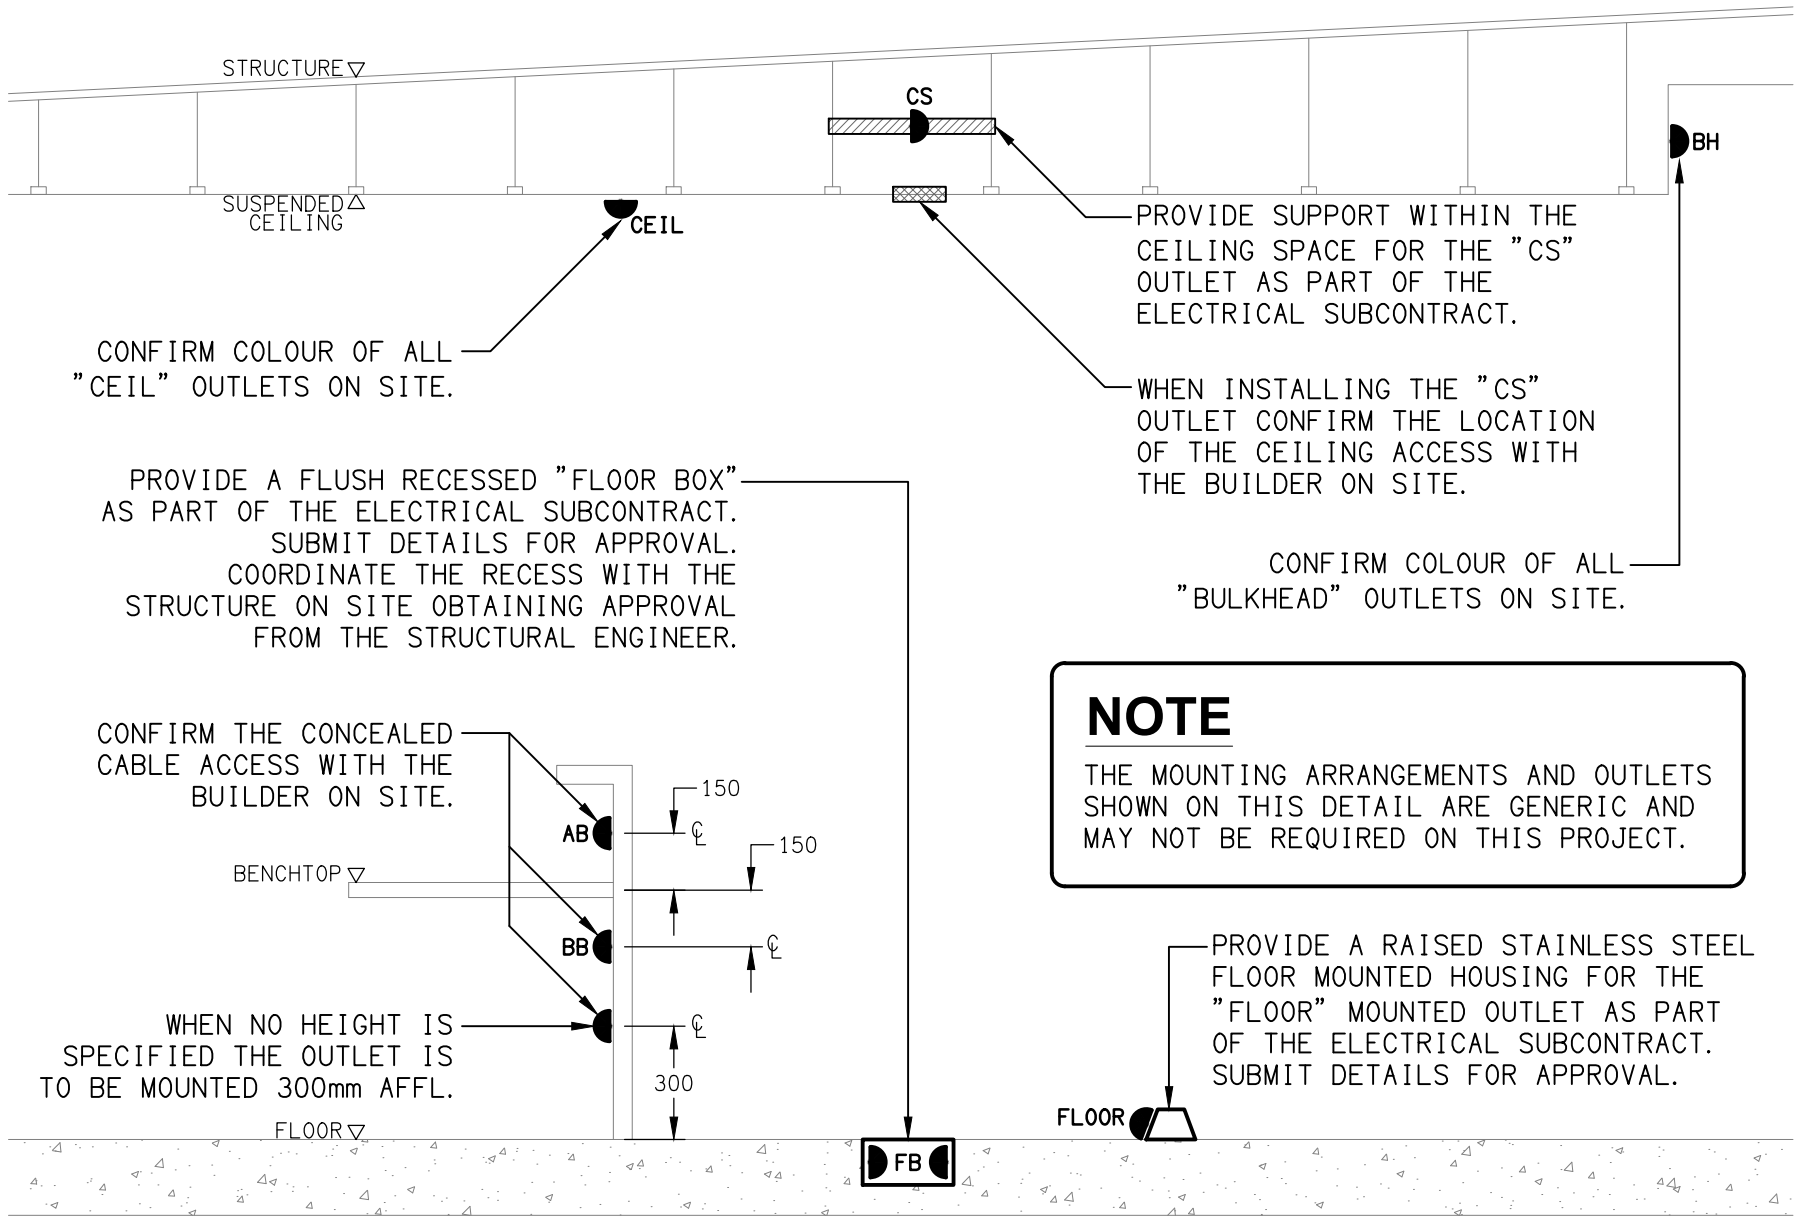

DETAIL
TYPICAL OUTLET MOUNTINGS
NOT TO SCALE

NOTE

THE MOUNTING ARRANGEMENTS AND OUTLETS SHOWN ON THIS DETAIL ARE GENERIC AND MAY NOT BE REQUIRED ON THIS PROJECT.

PROVIDE A RAISED STAINLESS STEEL FLOOR MOUNTED HOUSING FOR THE "FLOOR" MOUNTED OUTLET AS PART OF THE ELECTRICAL SUBCONTRACT. SUBMIT DETAILS FOR APPROVAL.