




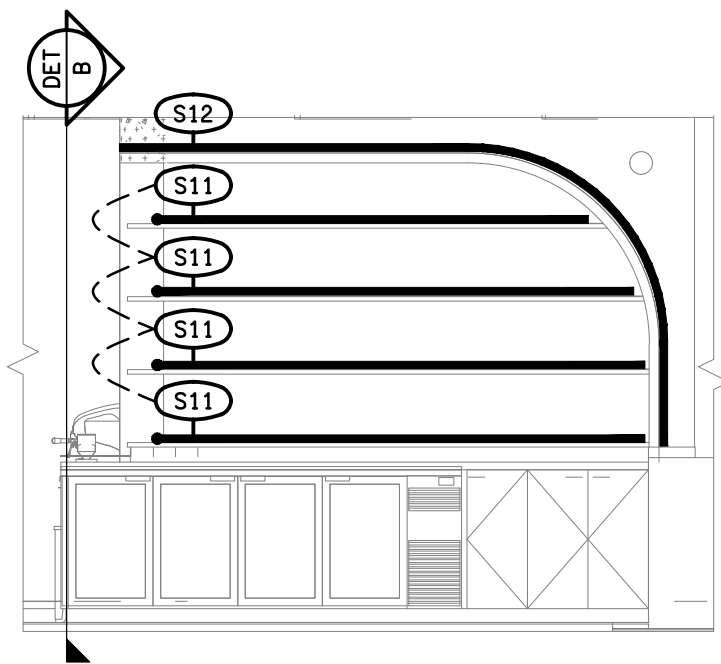


DETAIL A
BAR ELEVATION 1
SCALE 1: 50

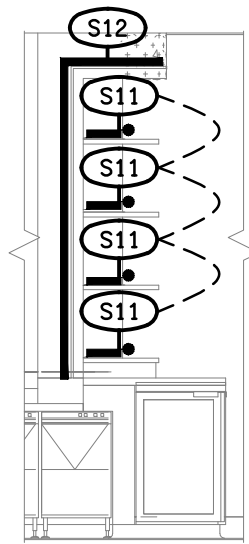


DETAIL B
BAR ELEVATION 2
SCALE 1: 50

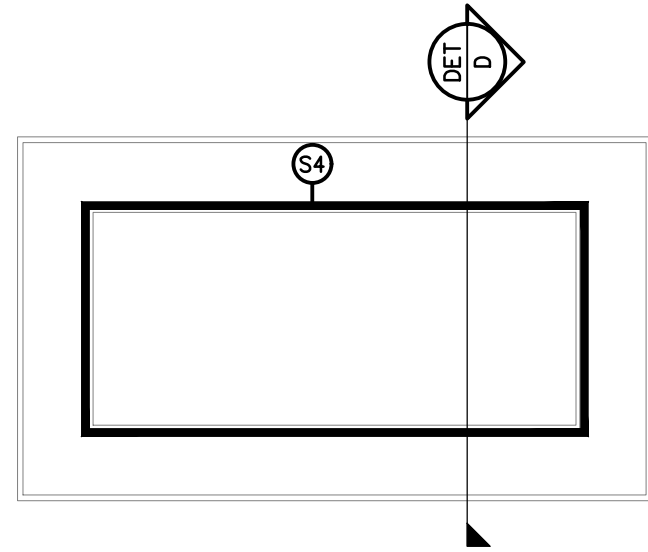


DETAIL C
TYPICAL TV LED STRIP ELEVATION
SCALE 1: 20

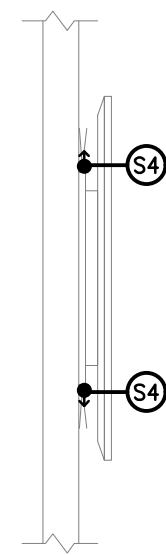


DETAIL D
TYPICAL TV LED STRIP SECTION
SCALE 1: 20

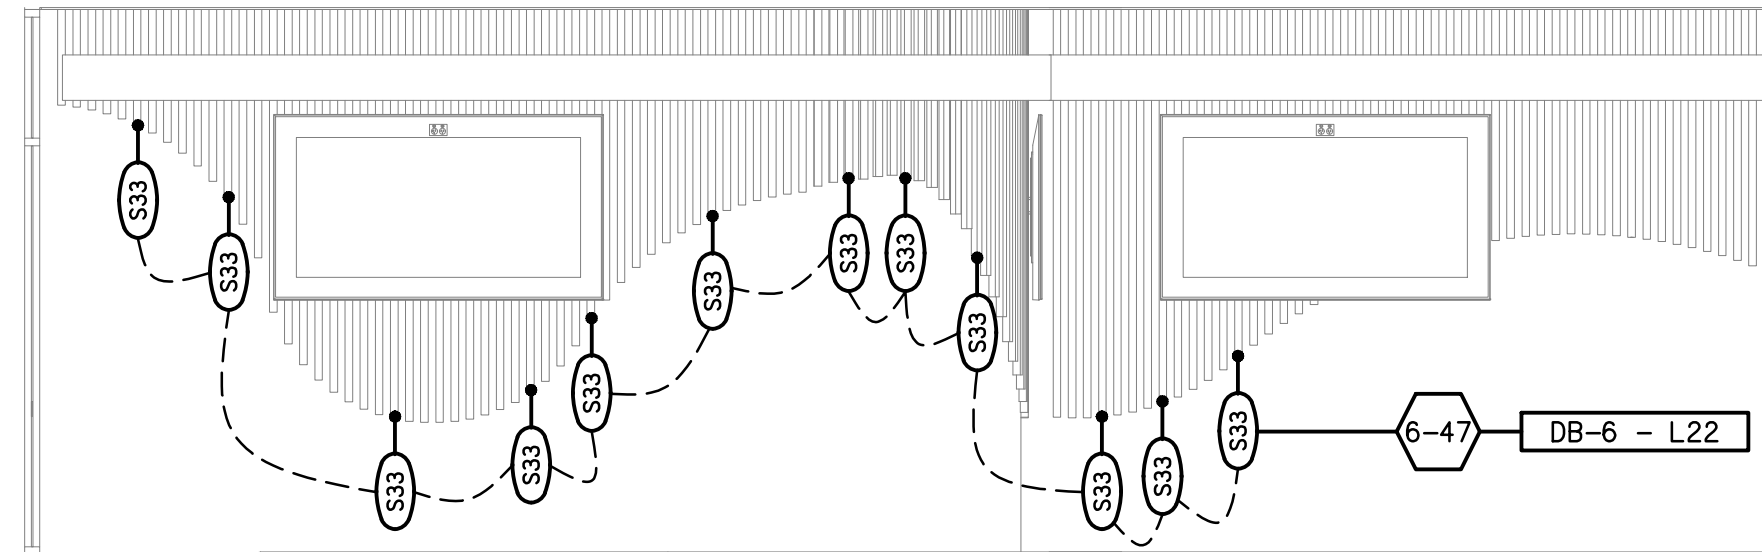


DETAIL E
LOUNGE FEATURE WALL ELEVATION
SCALE 1: 50

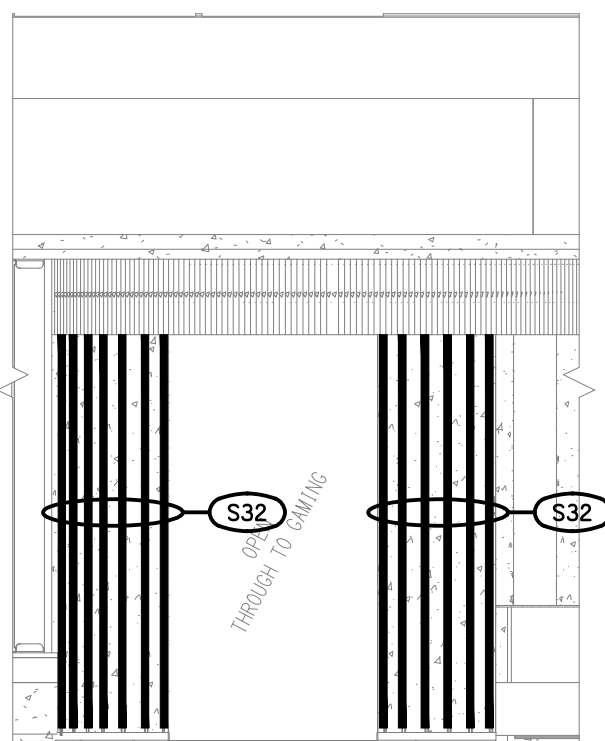


DETAIL F
GAMING ENTRY ELEVATION
SCALE 1: 50

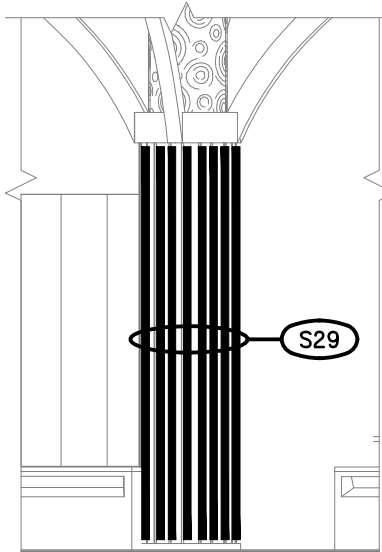


DETAIL G
FEATURE COLUMN ELEVATION
SCALE 1: 50

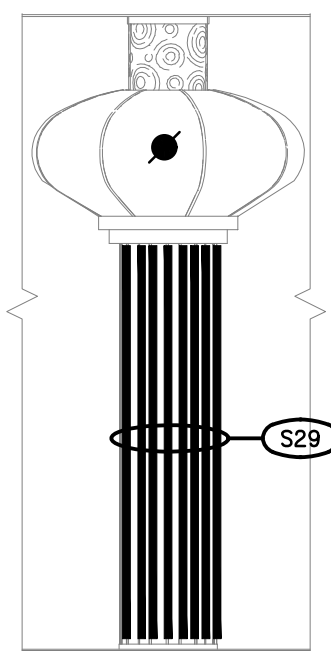


DETAIL H
FEATURE COLUMN ELEVATION
SCALE 1: 50

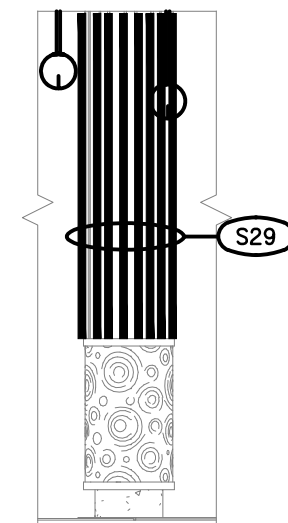


DETAIL J
TYPICAL LOUNGE COLUMN ELEVATION
SCALE 1: 50

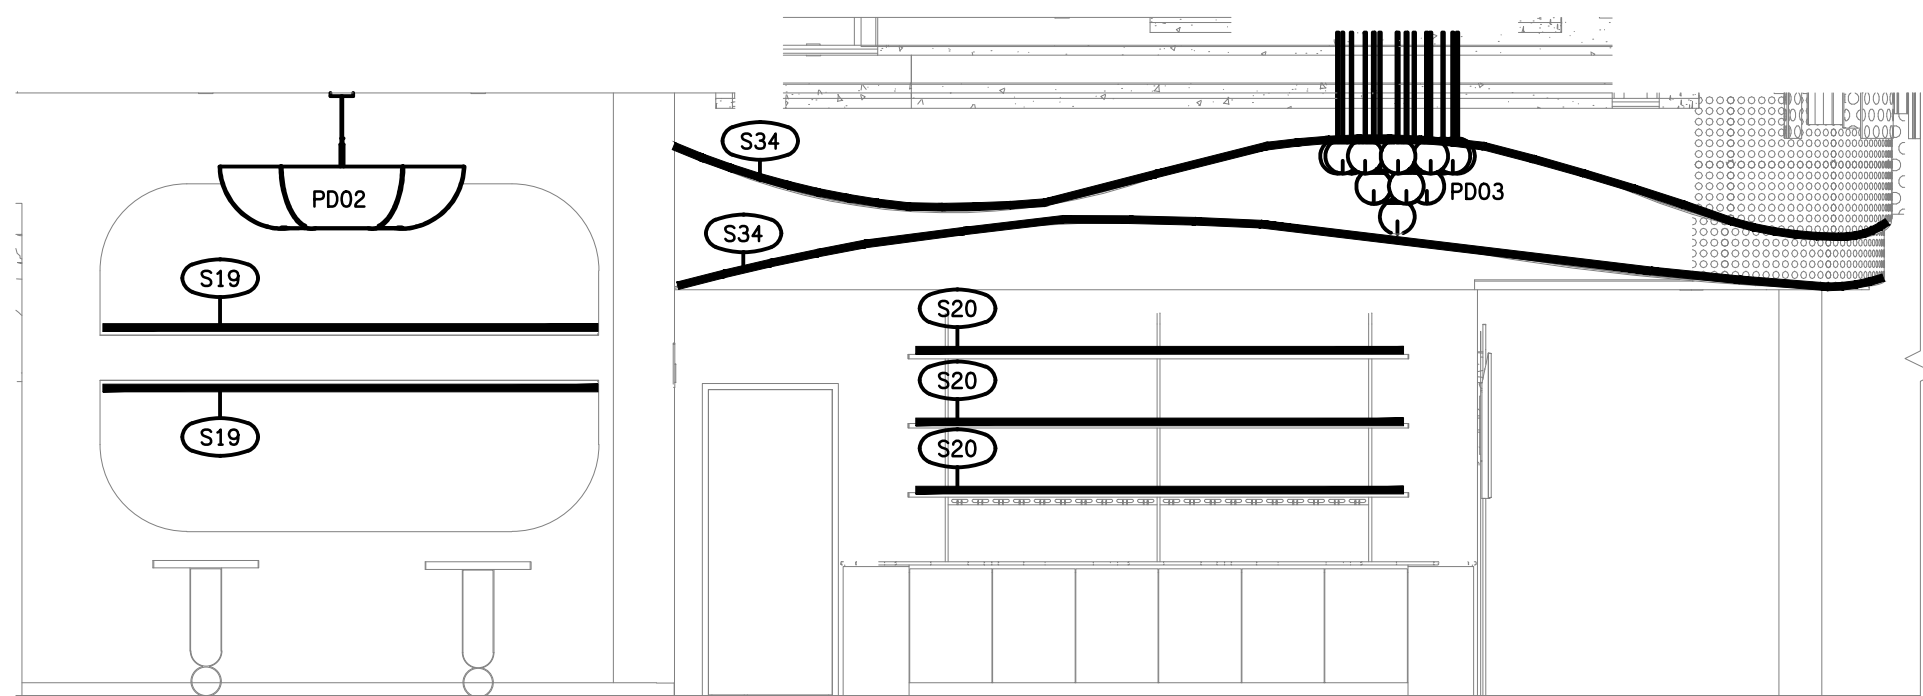

DETAIL K
LOUNGE WALL ELEVATION
SCALE 1: 50

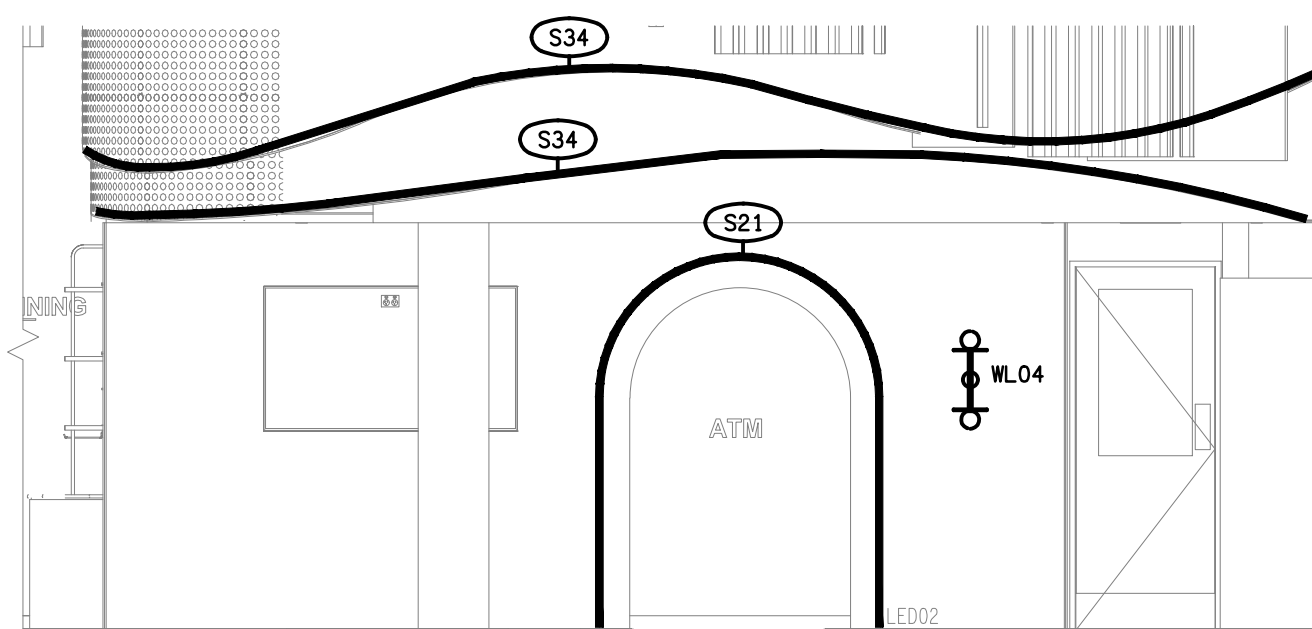

DETAIL L
ATM FEATURE WALL ELEVATION
SCALE 1: 50

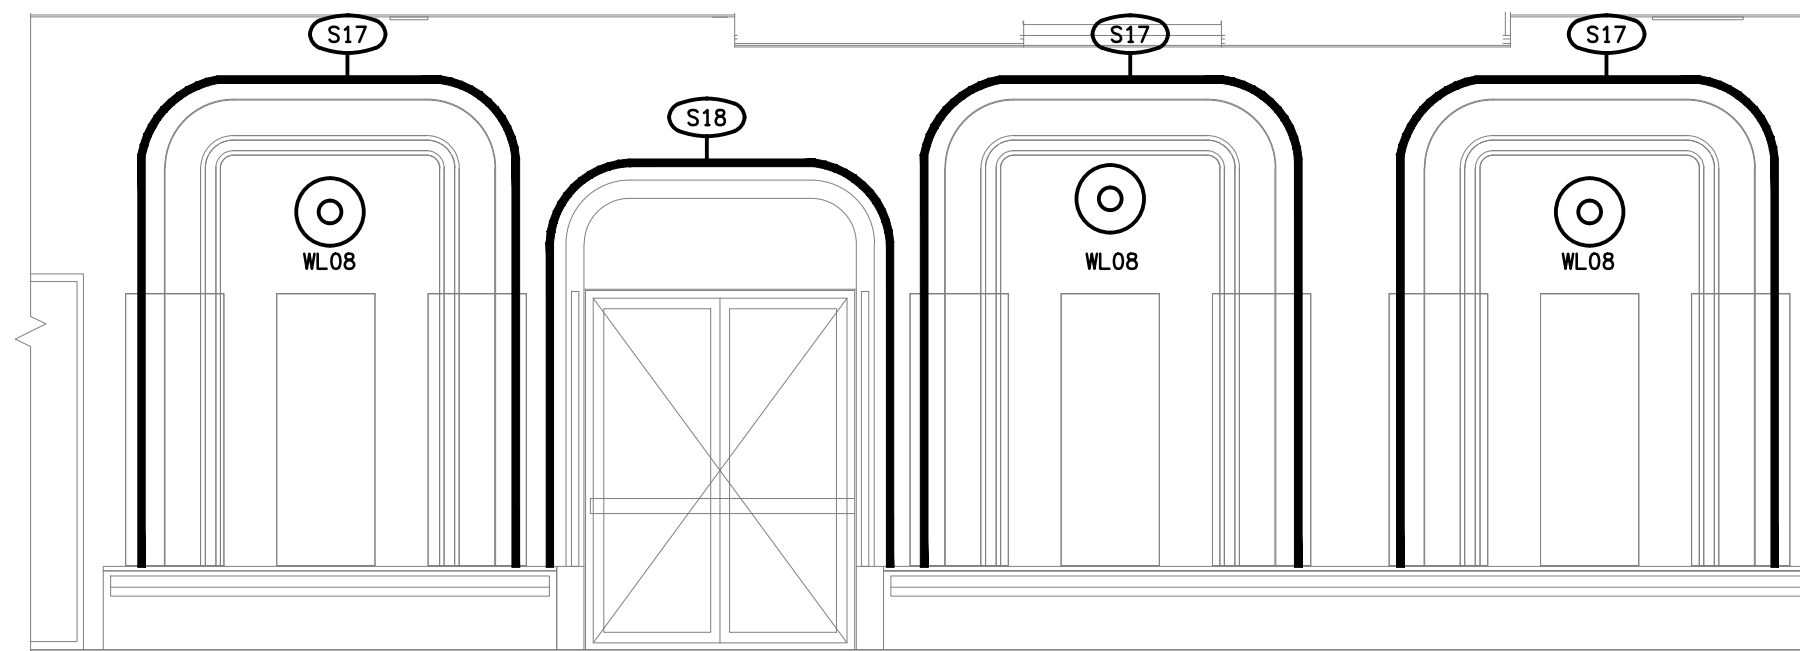

DETAIL M
GAMING FEATURE WALL ELEVATION
SCALE 1: 50

ELECTRICAL DESIGN GROUP BRISBANE
PTY LTD
ACN 092 710 793
TRADING AS:
ELECTRICAL DESIGN GROUP

THE COPYRIGHT OF THIS DRAWING
REMAINS THE PROPERTY OF THE
ELECTRICAL DESIGN GROUP.
USE FIGURED DIMENSIONS
IN PREFERENCE TO SCALE.
ALL DIMENSIONS TO BE
VERIFIED ONSITE.

ELECTRICAL DESIGN GROUP
ELECTRICAL BUILDING SERVICES CONSULTANTS
BRISBANE GOLD COAST

P.O.Box 15, Sherwood Q.4075
Phone: (07) 3278 4375
Email: brisbane@edg.net.au
Web: www.edg.net.au

PROJECT:
THE LION RICHLANDS - STAGE 2

133 PINE ROAD, RICHLANDS

B	TENDER	29/06/2025
REV.	DESCRIPTION:	DATE:

DRAWING: ELECTRICAL SERVICES GROUND LEVEL PART A JOINERY & WALL LIGHTING DETAILS	PROJECT NO: C3457a	DRAWING NO: E17	REVISION: B
SCALE: 1:100 UNO	AT A1		