




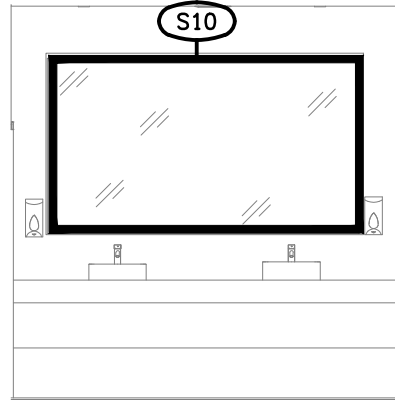


DETAIL A
TYPICAL SPORTS VANITY ELEVATION
SCALE 1: 50

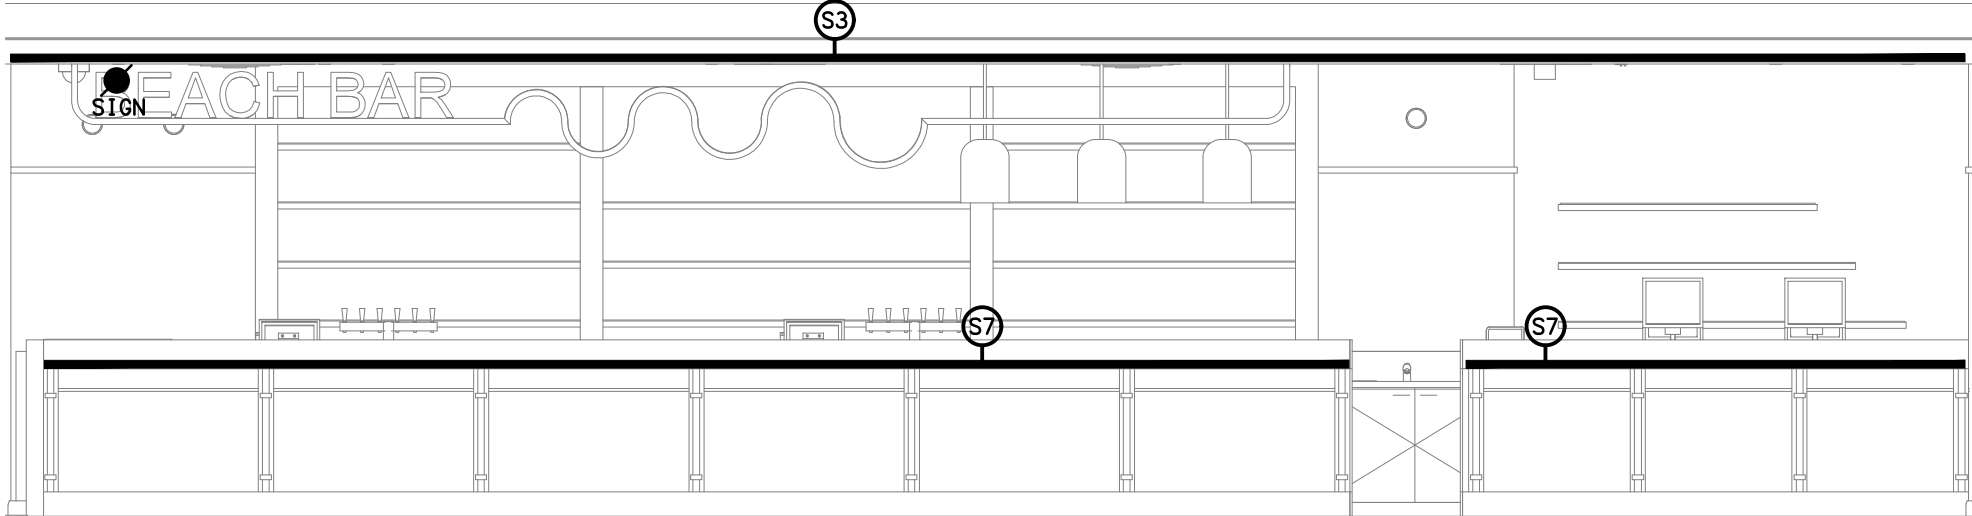


DETAIL B
SPORT BAR FRONT COUNTER ELEVATION
SCALE 1: 50

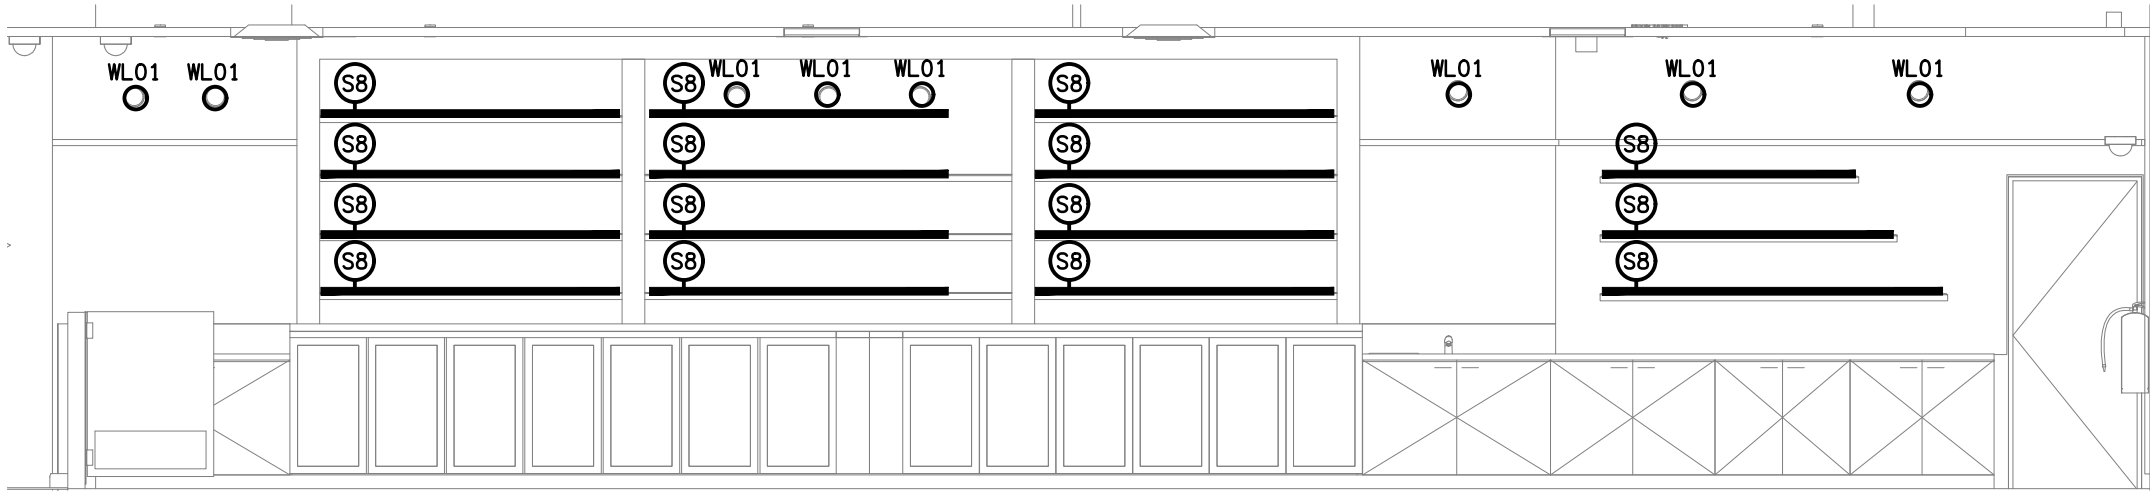


DETAIL C
SPORT BAR REAR WALL ELEVATION
SCALE 1: 50

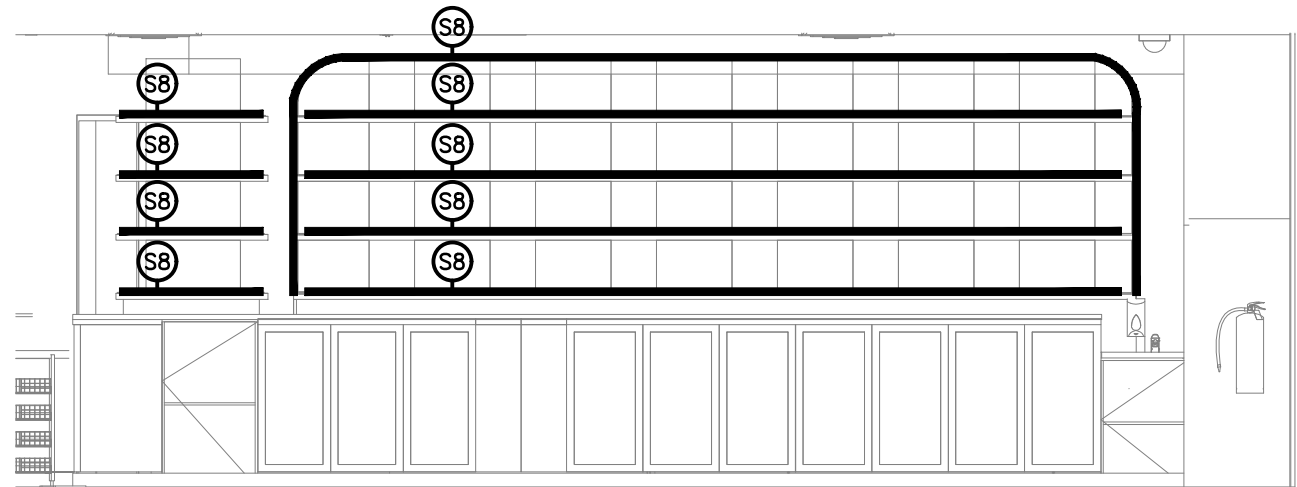


DETAIL D
BISTRO BAR REAR WALL ELEVATION
SCALE 1: 50

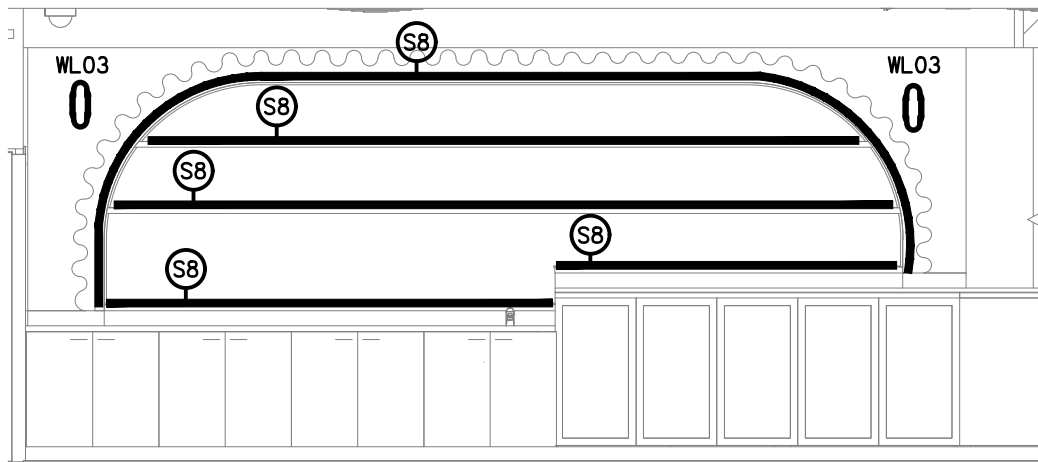

DETAIL E
GAMING BAR REAR WALL ELEVATION
SCALE 1: 50

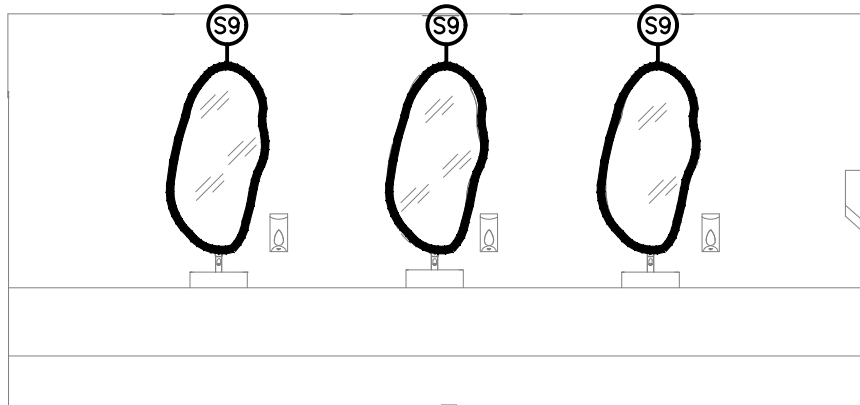

DETAIL F
FEMALE VANITY ELEVATION
SCALE 1: 50

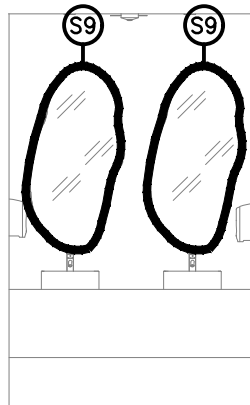

DETAIL G
MALE VANITY ELEVATION
SCALE 1: 50

THE COPYRIGHT OF THIS DRAWING REMAINS THE PROPERTY OF THE ELECTRICAL DESIGN GROUP.

USE FIGURED DIMENSIONS IN PREFERENCE TO SCALE.

ALL DIMENSIONS TO BE VERIFIED ONSITE.

D	CONSTRUCTION	01/07/2026
REV:	DESCRIPTION:	DATE:

ELECTRICAL DESIGN GROUP
ELECTRICAL BUILDING SERVICES CONSULTANTS

BRISBANE: P.O. Box 15 Sherwood Qld 4075
Phone: (07) 3278 4375
Email: brisbane@edg.net.au
Web: www.edg.net.au

ELECTRICAL DESIGN GROUP BRISBANE PTY LTD
ACN 092 710 793

TRADING AS:
ELECTRICAL DESIGN GROUP

PROJECT:

BURLEIGH HEADS HOTEL

SITE ADDRESS:

**4 THE ESPLANADE, BURLEIGH HEADS
QUEENSLAND**

SCALE: SHEET SIZE:

1:50 AT A1

DRAWING TITLE:

ELECTRICAL SERVICES
JOINERY & WALL
LIGHTING DETAILS

PROJECT NO: DRAWING NO: REVISION:

C3591a E07 D