

LEGEND

-  ELECTRICAL SERVICES SWITCHBOARD.
-  SWITCHBOARD / CONTROL PANEL NOT PROVIDED AS PART OF THE ELECTRICAL SUBCONTRACT.
-  ELECTRICAL CABLE TRAY / LADDER.
-  SINGLE POWER OUTLET. TYPE AS NOTED.
-  DOUBLE POWER OUTLET. TYPE AS NOTED.
-  SPECIAL PURPOSE POWER OUTLET.
-  SINGLE PHASE ISOLATOR.
-  THREE PHASE ISOLATOR.
-  CONDUIT ROUTE.
-  TELSTRA / NBN PIT.
-  LIGHTING MOTION SENSOR SWITCH.
-  LIGHTING PRESENCE DETECTOR SWITCH.
-  DAY LIGHT SENSOR.
-  ONE-WAY LIGHT SWITCH.
-  ONE-WAY LIGHT SWITCH C/W DIMMER.
-  TWO-WAY LIGHT SWITCH.
-  CEILING FAN SPEED CONTROLLER (FSC).
-  CEILING FAN.
-  CIRCUIT LINE.
-  SWITCH LINE.
- DB-x - Py


POWER CIRCUIT DESIGNATION. DENOTES DB AND CIRCUIT.
-  ELECTRICAL EQUIPMENT AS NOTED.
-  MATV BELLING-LEA OUTLET.
-  RJ45 COMMUNICATIONS OUTLET.
-  RJ45 COMMUNICATIONS OUTLET HUB.
-  NBN NETWORK TERMINATION DEVICE.
-  NBN PREMISES CONNECTION DEVICE.
-  ACCESS CONTROL CARD READER.
-  ACCESS CONTROL DOOR ELECTRIC STRIKE.
-  ACCESS CONTROL LIFT INTERFACE MODULE.
-  ACCESS CONTROL ROLLER SHUTTER DOOR INTERFACE.
-  VIDEO INTERCOM CALL STATION.
-  VIDEO INTERCOM HANDSET
-  ELECTRIC VEHICLE CHARGER.
-  ELECTRIC VEHICLE CHARGING ISOLATION SWITCH.
-  FIRE INDICATOR PANEL.
-  SMOKE ALARM.
-  SMOKE ALARM TEST FACILITY.
-  FLOOR HEATER.
-  HEATED TOWEL RAIL CONNECTION.
-  GATE MOTOR CONTROLLER.

LEGEND

-  SINGLE PHASE.
-  THREE PHASE.
-  FUSED LINK.
-  AUTOMATIC CIRCUIT BREAKER.
-  NON AUTO LOAD BREAK ISOLATOR.
-  RESIDUAL CURRENT DEVICE. TYPE A UNO.
-  CONTACTOR - NORMALLY OPEN.
-  CONTACTOR - NORMALLY CLOSED.
-  L1. AMENITY WALL LIGHT.
-  L2. SURFACE MOUNTED CAN DOWNLIGHT.
-  L3. 13W RECESSED DOWNLIGHT.
-  L4. 18W RECESSED DOWNLIGHT.
-  L5. 18W RECESSED DOWNLIGHT.
-  L6. 25W RECESSED DOWNLIGHT.
-  L7. HIGH LEVEL STRIP UPLIGHT.
-  L8. GARDEN STAKE LIGHT.
-  L9. WALL MOUNTED SIGN LIGHT.
-  L10. LIFT LOBBY WALL LIGHT.
-  L11. WIR WALL LIGHT.
-  L12. 25W RECESSED DOWNLIGHT.
-  L13. EXTERNAL WALL LIGHT.
-  L14. 600 LONG IP65 BATTEN.
-  L15. UNDERWATER RGB POOL LIGHT.
-  L16. NOT USED.
-  L17. RECESSED DIMMABLE CARPARK ENTRY LIGHT.
-  L18. 1200 LONG IP65 BATTEN C/W SENSOR.
-  L19. 1200 LONG IP65 BATTEN.
-  L20. WALL RECESSED BRICK LIGHT.
-  L21. SURFACE MOUNTED CAN DOWNLIGHT.
-  L22. PENTHOUSE WALL MOUNTED ARTWORK TRACK LIGHT.
-  L23. NO LONGER REQUIRED.
-  L24. CEILING ROSE FOR FUTURE PENDANT.
-  L25. PENTHOUSE WALL LIGHT.
-  L26. PENTHOUSE WALL LIGHT.
-  L27. PENTHOUSE ADJUSTABLE RECESSED DOWNLIGHT.
-  L28. PENTHOUSE WALL LIGHT.
-  L29. 50MM DEEP RECESSED DOWNLIGHT.
-  L30. SURFACE CAN DOWNLIGHT C/W CUSTOM MOUNTING BLOCK.

LEGEND

-  REFER TO DETAIL NOTED FOR THE AREA SHOWN HATCHED. ADDITIONAL OUTLETS & FITTINGS MAY BE SHOWN ON DETAIL.
-  OUTLET / FITTING TO BE SURFACE MOUNTED.
-  E1: RECESSED LED EMERGENCY LIGHT.
-  E2: SURFACE MOUNTED LED EMERGENCY LIGHT.
-  E3: WALL RECESSED LED EMERGENCY LIGHT.
-  EX: EMERGENCY LED EXIT LIGHT.
-  EX WP: WEATHERPROOF EMERGENCY LED EXIT LIGHT.
-  Lx: LIGHT FITTING C/W NON-MAINTAINED EMERGENCY BATTERY PACK. TYPE AS NOTED.
-  FIRE ALARM RECESSED SPEAKER.
-  FIRE ALARM SURFACE MOUNTED SPEAKER.
-  FIRE ALARM HORN.
-  ASPERATING SMOKE DETECTOR.
-  VISUAL INDICATING DEVICE.
-  S1. OVERHEAD CUPBOARD LED STRIP LIGHT.
-  S2. HORIZONTAL SHELIVING LED STRIP LIGHT.
-  S3. JOINERY LED STRIP LIGHT.
-  S4. 1800 LONG VERTICAL LED STRIP MIRROR LIGHT.
-  S5. CELLAR LED STRIP LIGHT.
-  S6. VANITY LED STRIP LIGHT.
-  S7: OVERHEAD CUPBOARD SPLASH BACK LED STRIP LIGHT.
-  S8: ENSUITE FEATURE LED STRIP LIGHT.

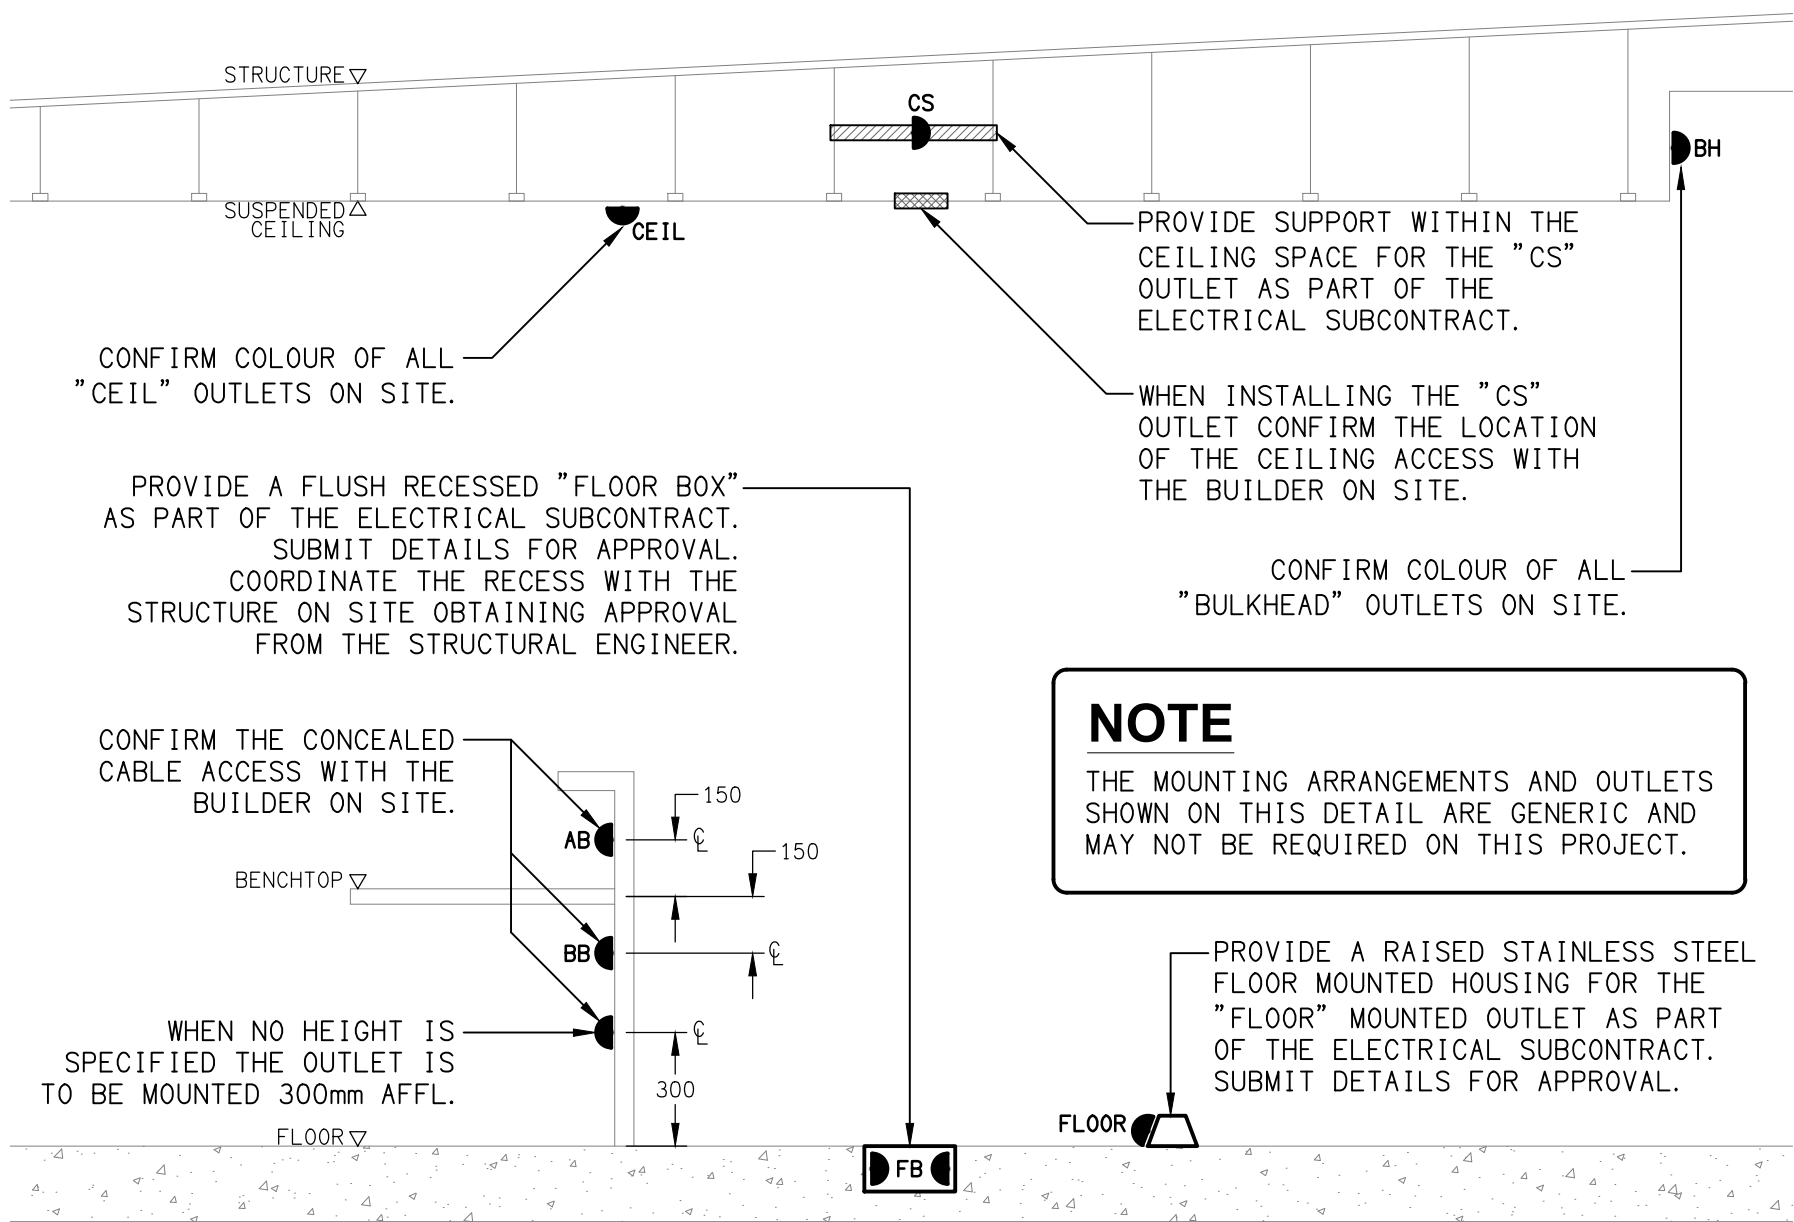

DETAIL
TYPICAL OUTLET MOUNTINGS
NOT TO SCALE

NOTE

ALL ELECTRICAL PENETRATIONS THROUGH THE ROOF SHEETING ARE TO BE IN LINE WITH THE STRUCTURAL OR MECHANICAL SERVICES PENETRATIONS TO AVOID DEDICATED FLASHINGS FOR THE ELECTRICAL SERVICES.

THE COPYRIGHT OF THIS DRAWING REMAINS THE PROPERTY OF THE ELECTRICAL DESIGN GROUP.

USE FIGURED DIMENSIONS IN PREFERENCE TO SCALE.

ALL DIMENSIONS TO BE VERIFIED ONSITE.

D	APPROVAL	06/07/2026
REV:	DESCRIPTION:	DATE:

 **ELECTRICAL DESIGN GROUP**
ELECTRICAL BUILDING SERVICES CONSULTANTS

BRISBANE: P.O. Box 15 Sherwood Qld 4075
Phone: (07) 3278 4375
Email: brisbane@edg.net.au
Web: www.edg.net.au

ELECTRICAL DESIGN GROUP BRISBANE PTY LTD
ACN 092 710 793

TRADING AS:
ELECTRICAL DESIGN GROUP

PROJECT:

TI-TREE COLLECTIVE

SITE ADDRESS:

294-298 GIVEN TERRACE, PADDINGTON
BRISBANE, QUEENSLAND

SCALE: SHEET SIZE:

NOT TO SCALE AT A1

DRAWING TITLE:

**ELECTRICAL SERVICES
LEGEND & DETAILS**

PROJECT NO: DRAWING NO: REVISION:

C3599a E01 D