




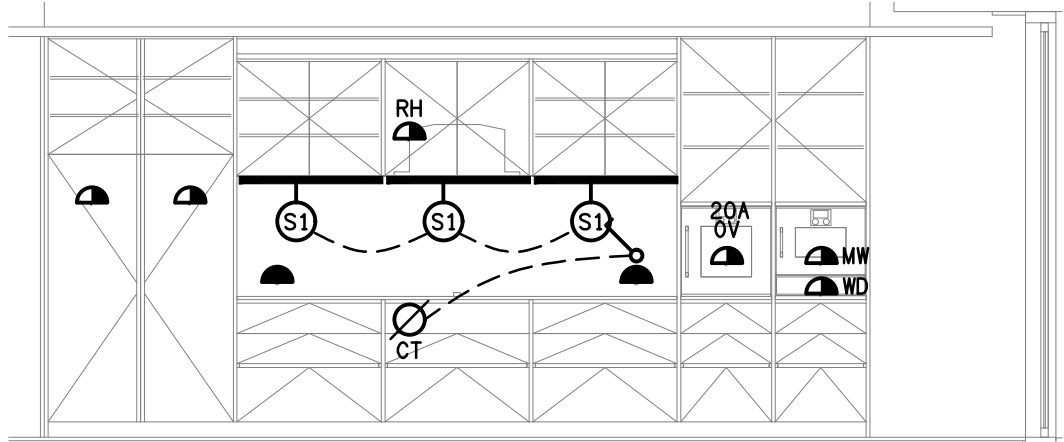


DETAIL A
TYPICAL KITCHEN COOKING BENCH ELEVATION
SCALE 1: 50

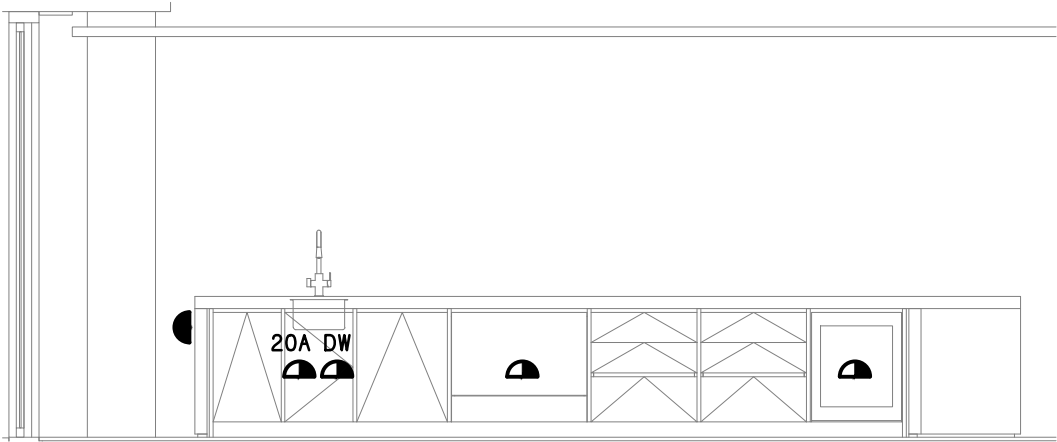


DETAIL B
TYPICAL KITCHEN ISLAND BENCH ELEVATION
SCALE 1: 50

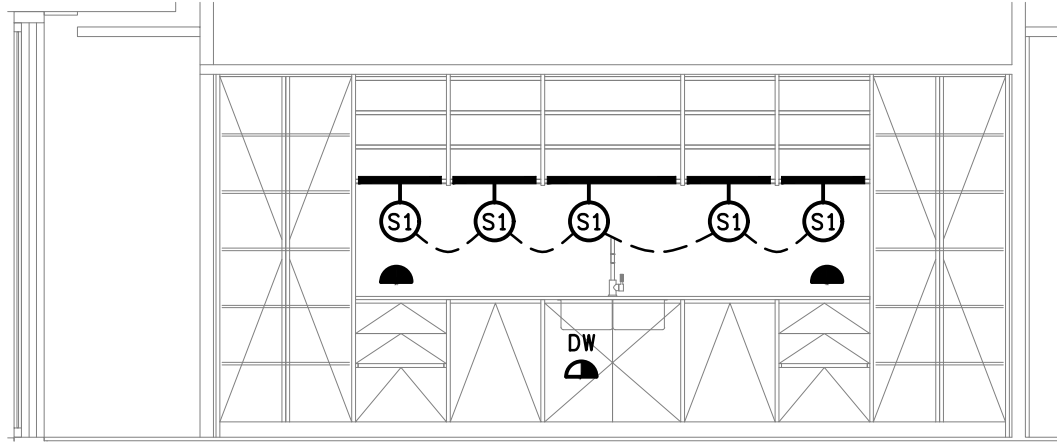


DETAIL C
TYPICAL KITCHEN WASH-UP BENCH ELEVATION
SCALE 1: 50

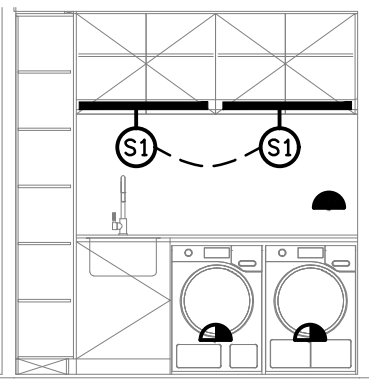


DETAIL D
TYPICAL LAUNDRY BENCH ELEVATION
SCALE 1: 50

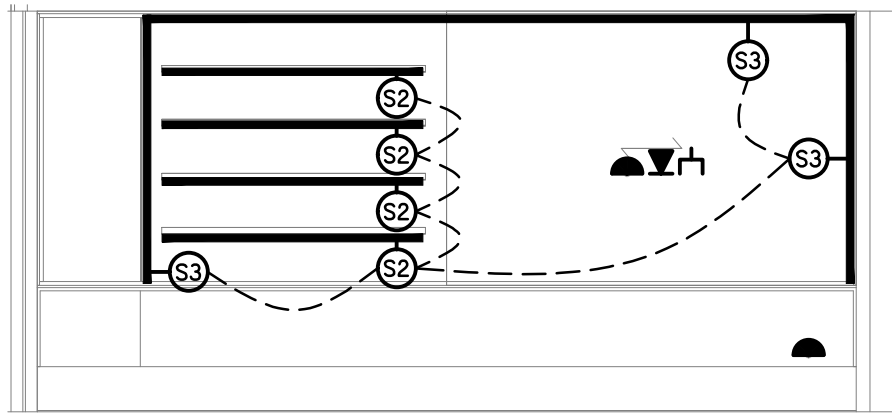


DETAIL E
TYPICAL TV UNIT ELEVATION
SCALE 1: 50

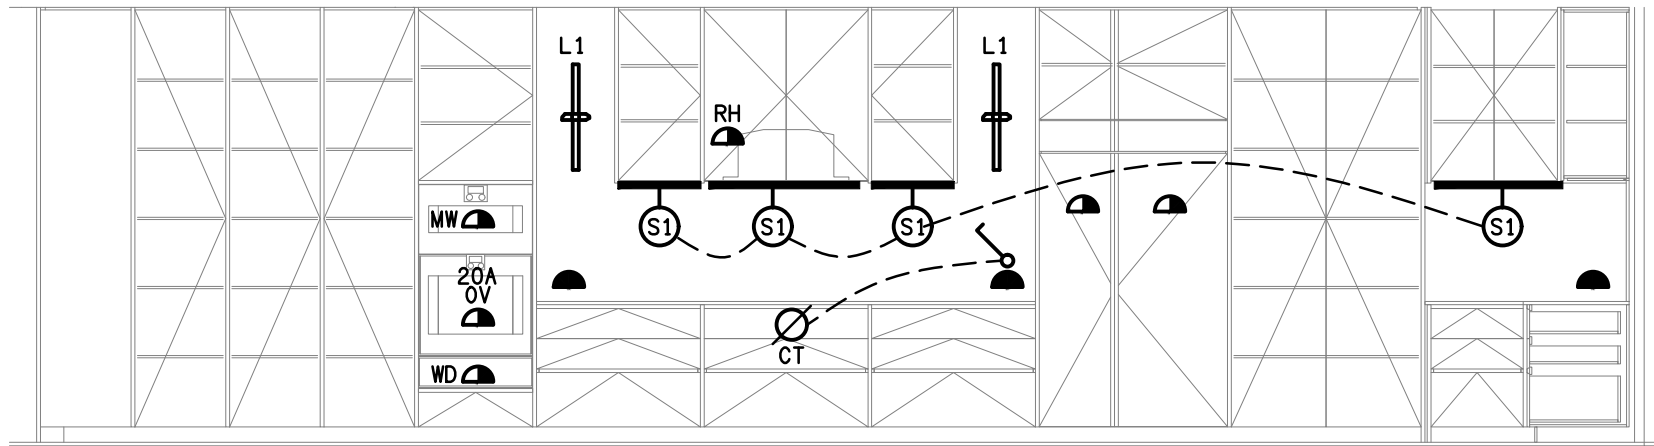


DETAIL F
PENTHOUSE COOKING BENCH ELEVATION
SCALE 1: 50

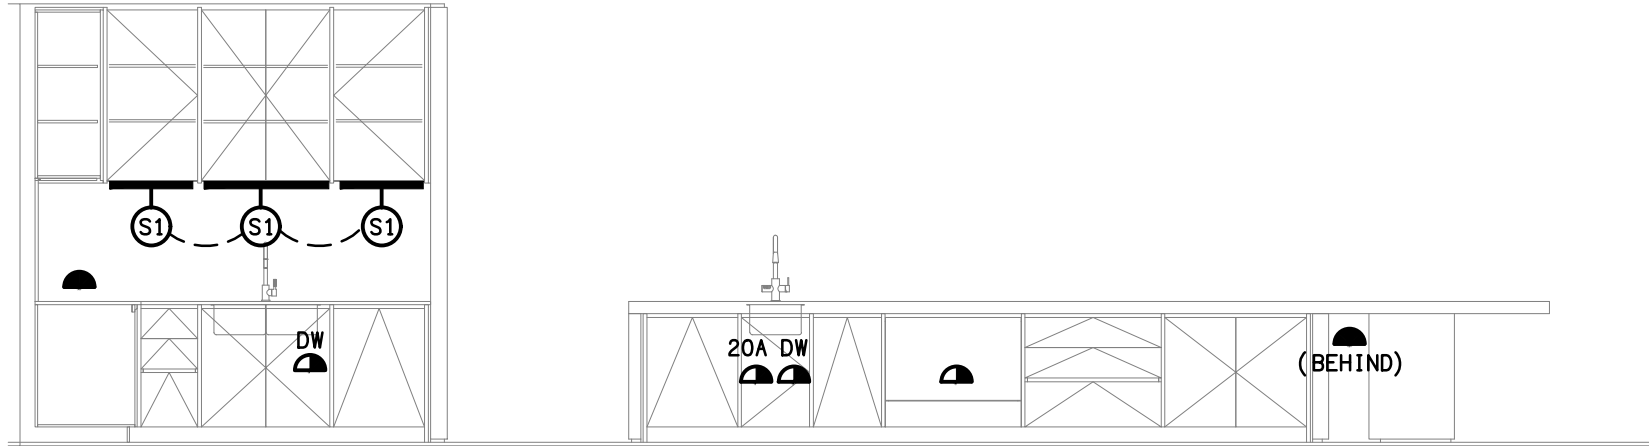


DETAIL G
PENTHOUSE WASH-UP BENCH ELEVATION
SCALE 1: 50

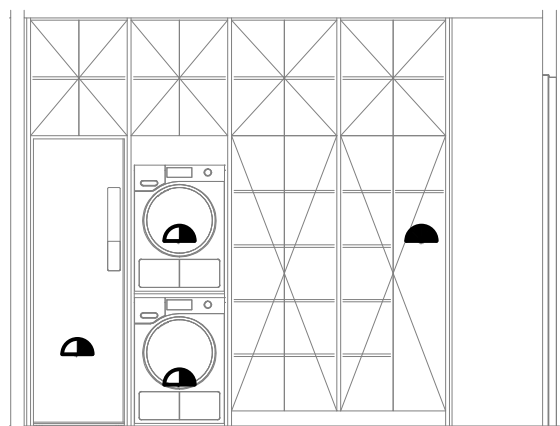


DETAIL H
PENTHOUSE LAUNDRY BENCH 1 ELEVATION
SCALE 1: 50

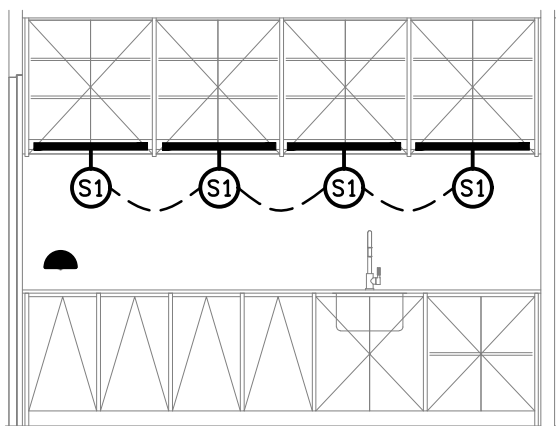

DETAIL J
PENTHOUSE LAUNDRY BENCH 2 ELEVATION
SCALE 1: 50

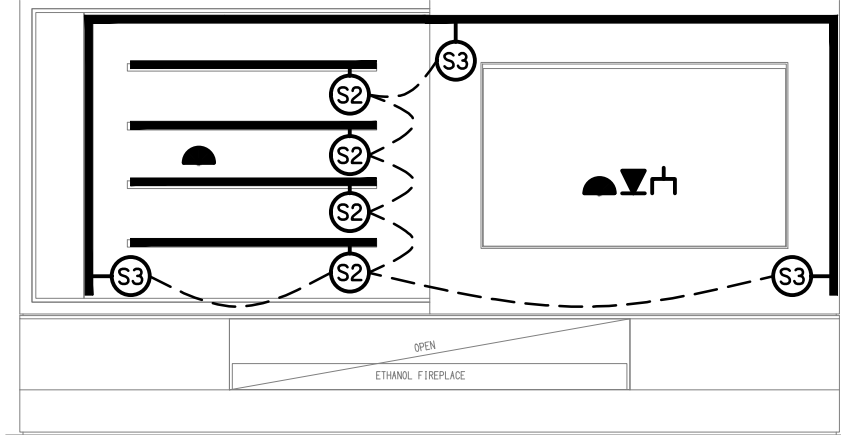

DETAIL K
PENTHOUSE TV UNIT ELEVATION
SCALE 1: 50

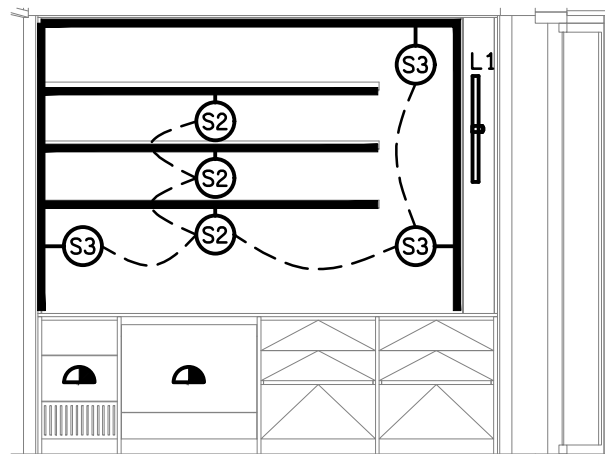

DETAIL L
PENTHOUSE BAR BENCH ELEVATION
SCALE 1: 50

D	APPROVAL	06/07/2026
REV:	DESCRIPTION:	DATE:

ELECTRICAL DESIGN GROUP
ELECTRICAL BUILDING SERVICES CONSULTANTS

BRISBANE: P.O. Box 15 Sherwood Qld 4075
Phone: (07) 3278 4375
Email: brisbane@edg.net.au
Web: www.edg.net.au

ELECTRICAL DESIGN GROUP BRISBANE PTY LTD
ACN 092 710 793

TRADING AS:
ELECTRICAL DESIGN
GROUP

PROJECT:

TI-TREE COLLECTIVE

SITE ADDRESS:

294-298 GIVEN TERRACE, PADDINGTON
BRISBANE, QUEENSLAND

SCALE: SHEET SIZE:

1:50 AT A1

DRAWING TITLE:

ELECTRICAL SERVICES
TYPICAL DETAIL
ELEVATIONS

PROJECT NO: DRAWING NO: REVISION:

C3599a E12 D