




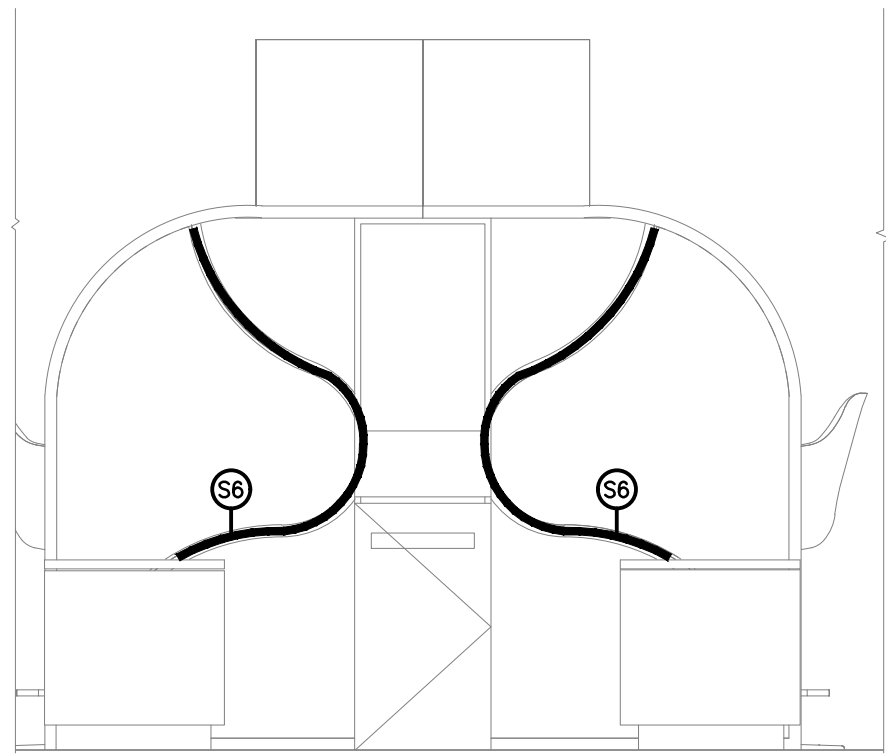


DETAIL A
TYPICAL GAMING SCREEN LIGHT S6 SECTION
SCALE 1: 25

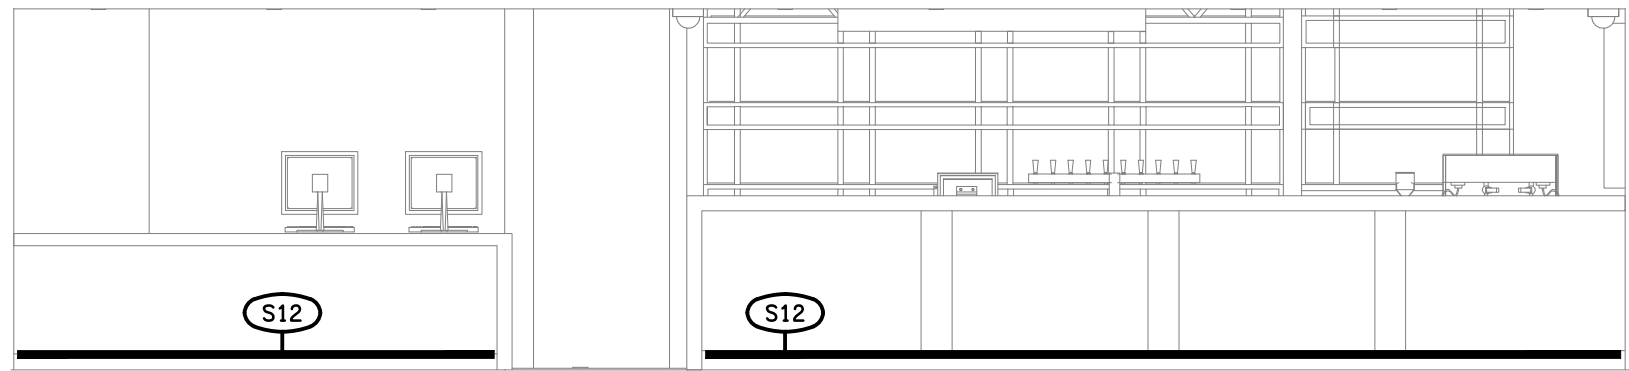


DETAIL B
BISTRO FRONT COUNTER ELEVATION
SCALE 1: 50

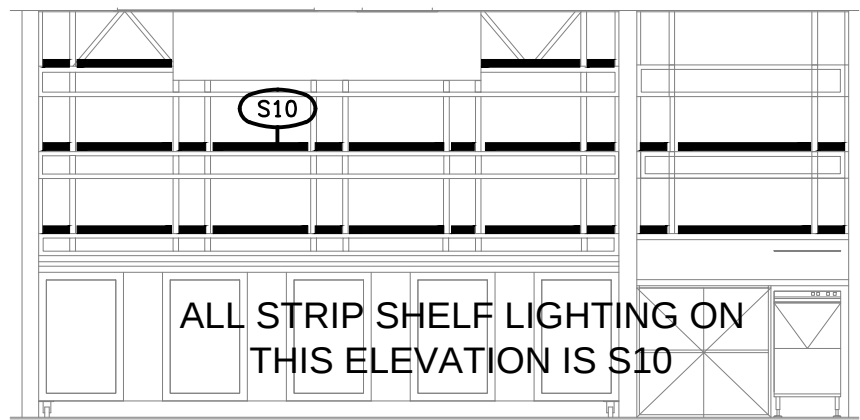


DETAIL D
BISTRO REAR WALL ELEVATION
SCALE 1: 50

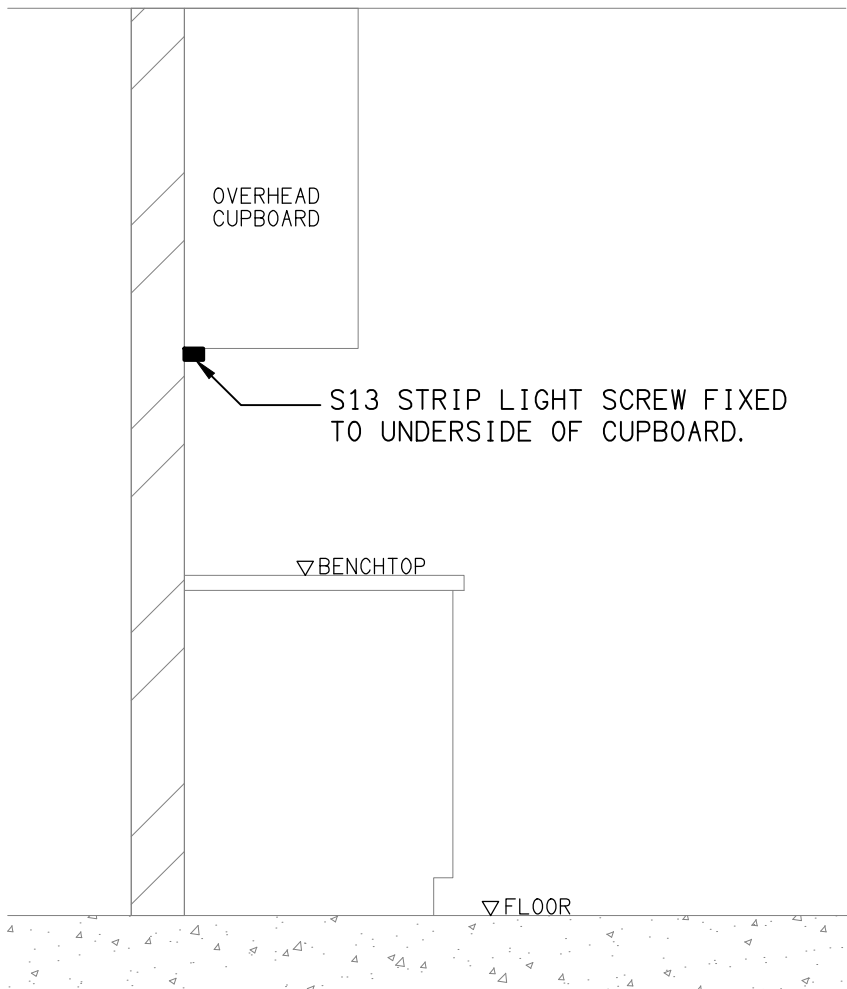


DETAIL C
TYPICAL OFFICE S13 STRIP LIGHT MOUNTING
NOT TO SCALE

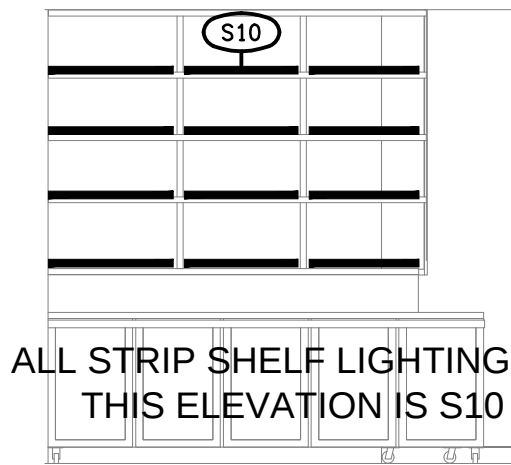


DETAIL E
SPORTS BAR REAR WALL ELEVATION
SCALE 1: 50

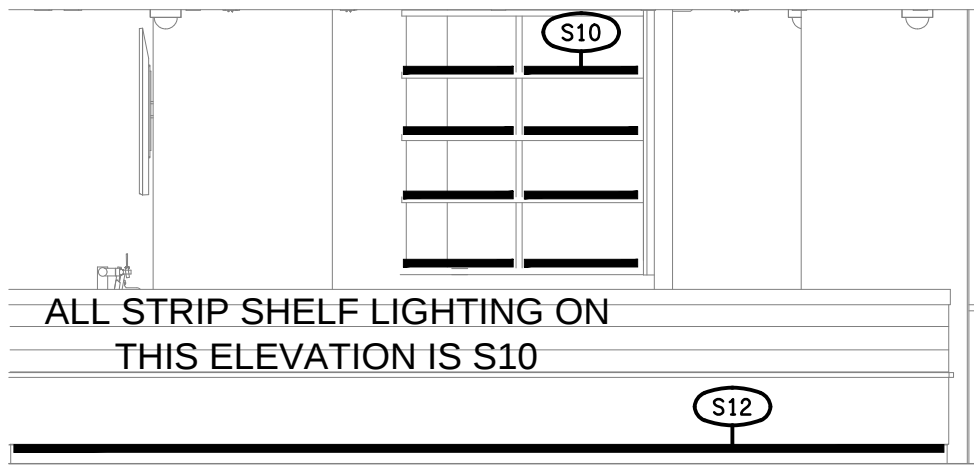


DETAIL F
SPORTS BAR FRONT COUNTER ELEVATION
SCALE 1: 50

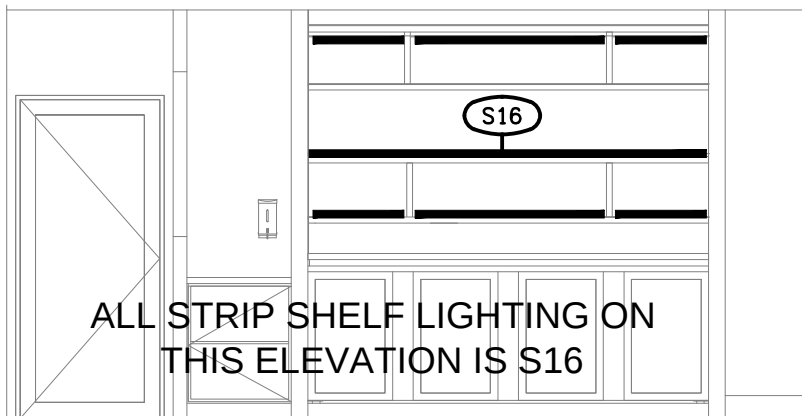


DETAIL G
GAMING BAR REAR WALL ELEVATION
SCALE 1: 50

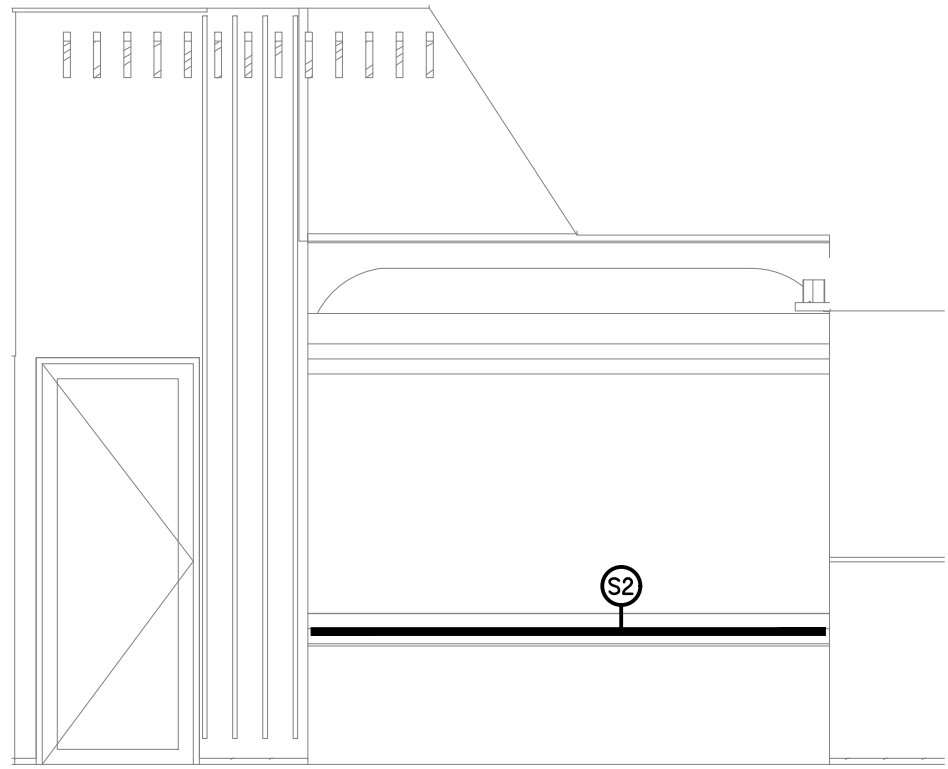


DETAIL H
FOYER WALL ELEVATION
SCALE 1: 50

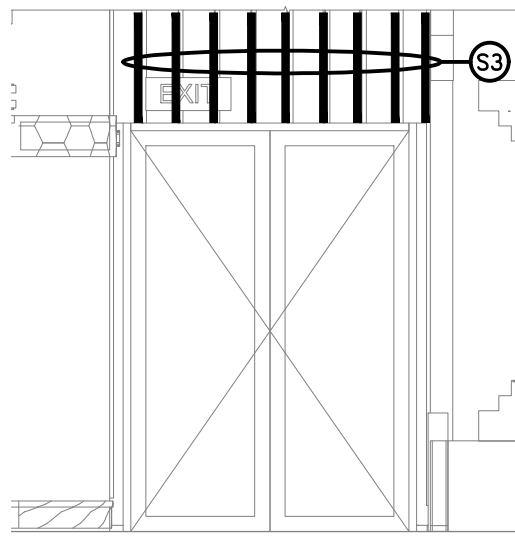


DETAIL J
FOYER WALL ELEVATION
SCALE 1: 50

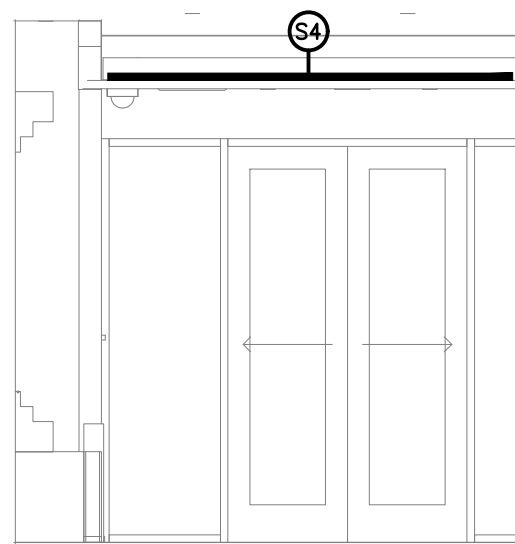


DETAIL K
FOYER WALL ELEVATION
SCALE 1: 50

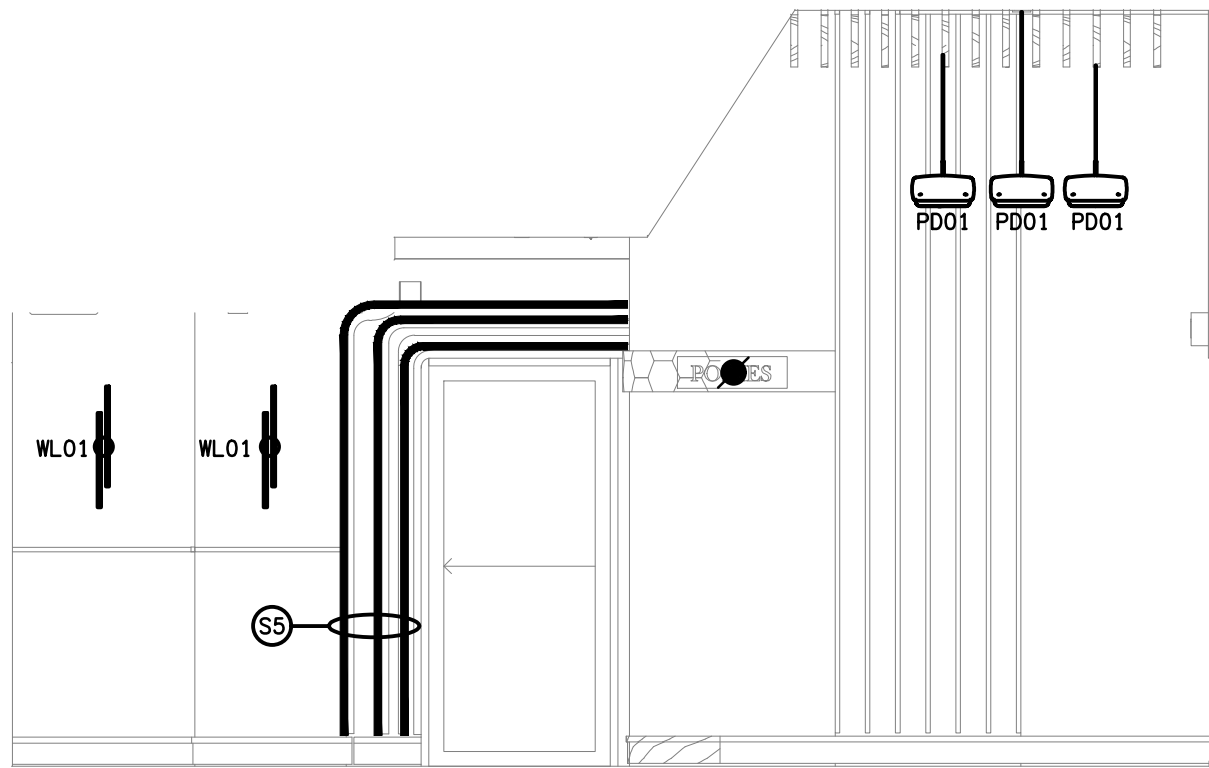


DETAIL L
FOYER WALL ELEVATION
SCALE 1: 50

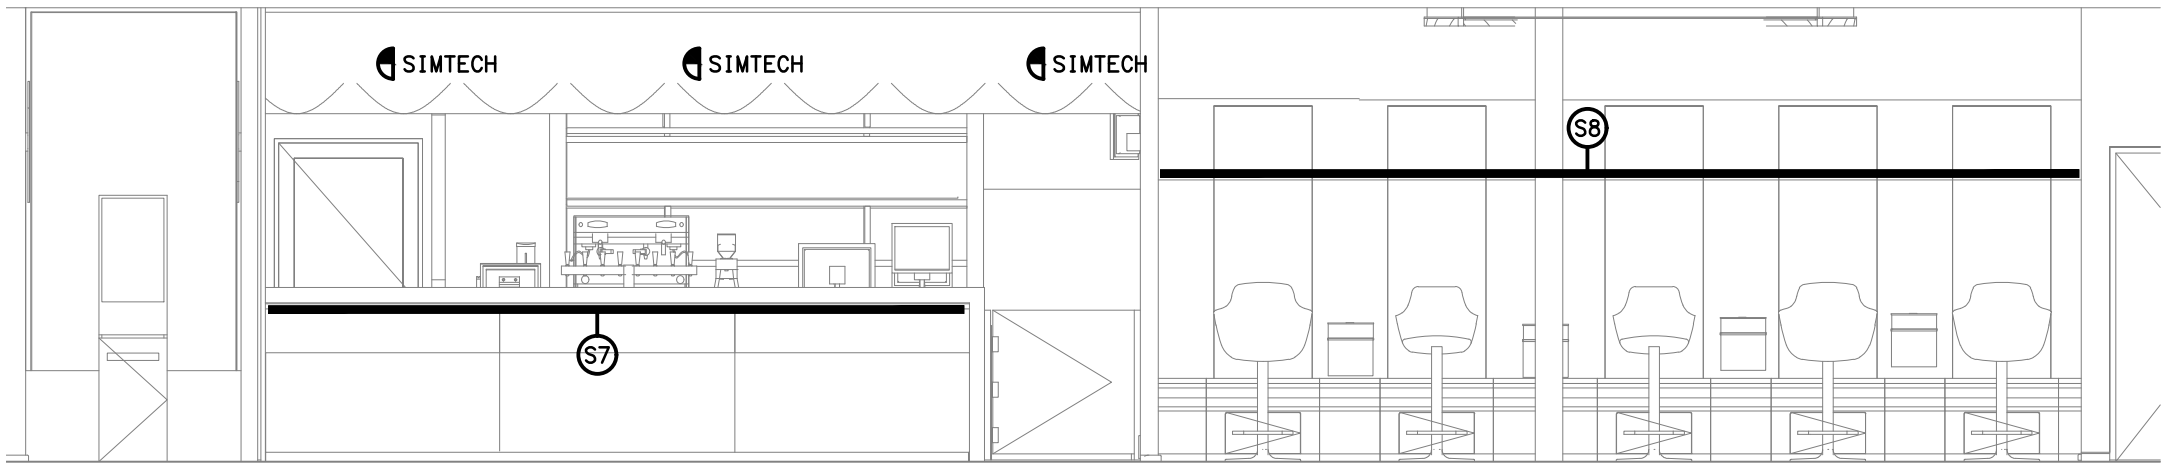


DETAIL M
GAMING ROOM WALL ELEVATION
SCALE 1: 50

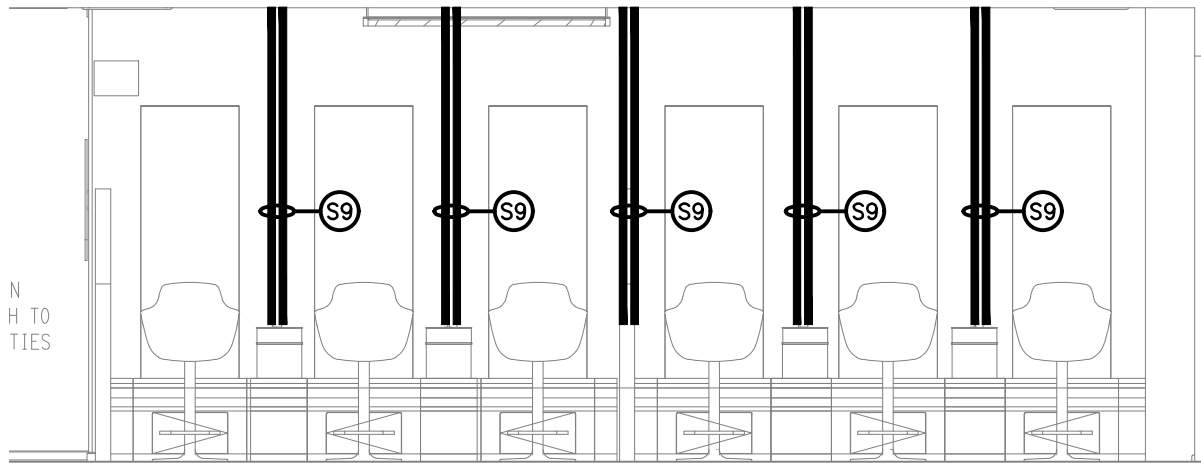

DETAIL N
GAMING ROOM WALL ELEVATION
SCALE 1: 50

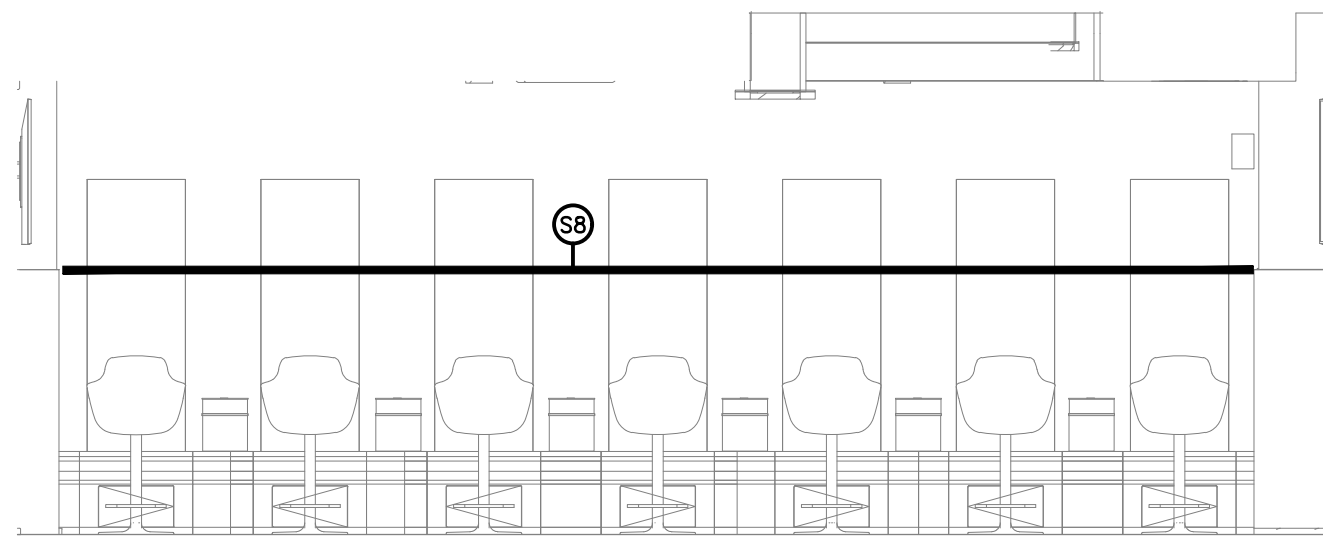

DETAIL P
GAMING ROOM WALL ELEVATION
SCALE 1: 50

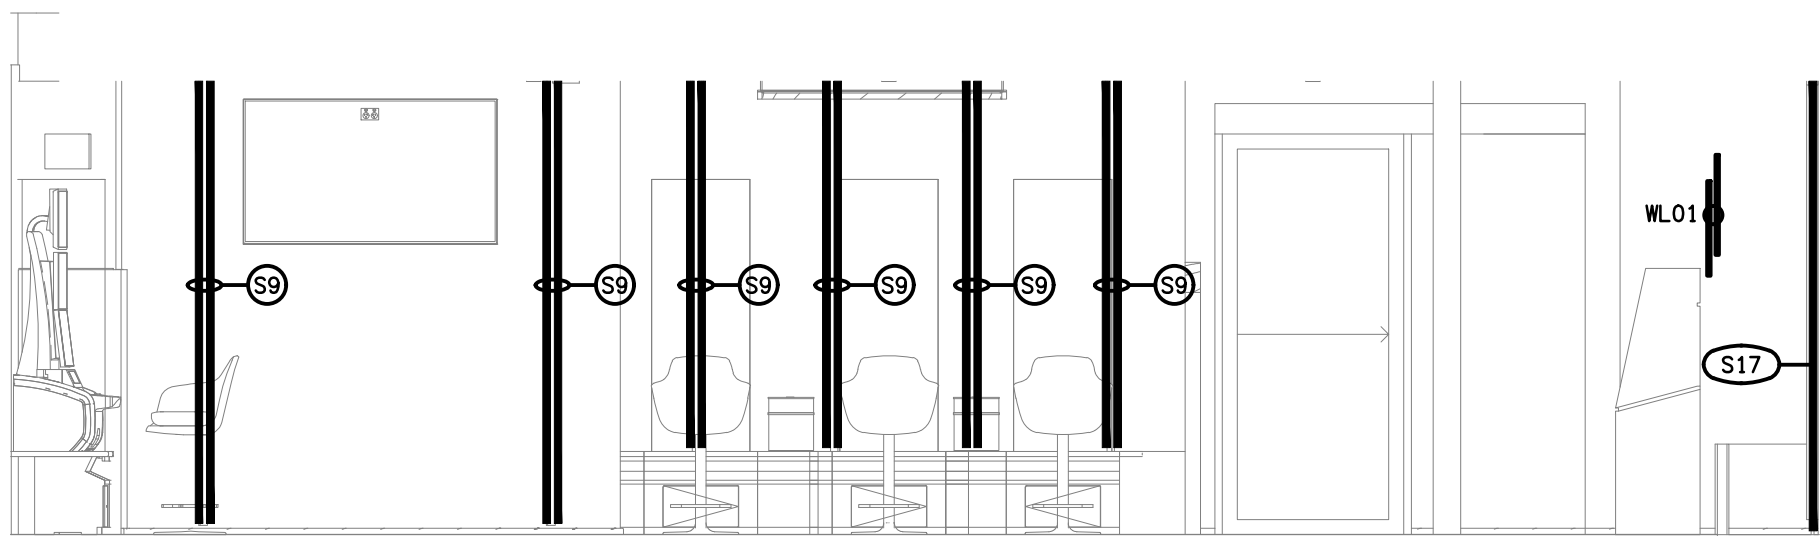

DETAIL Q
GAMING ROOM WALL ELEVATION
SCALE 1: 50