


LEGEND

	ELECTRICAL SERVICES SWITCHBOARD.
	SWITCHBOARD / CONTROL PANEL NOT PROVIDED AS PART OF THE ELECTRICAL SUBCONTRACT.
	SINGLE POWER OUTLET.
	DOUBLE POWER OUTLET.
EXIST	EXISTING POWER OUTLET TO REAMIN AS NOTED.
	SIGNAGE CONNECTION.
	LIGHTING CONTROL SWITCHPANEL, TYPE x.
	ONE-WAY LIGHT SWITCH.
	CIRCUIT LINE.
	SWITCH LINE.
	POWER CIRCUIT DESIGNATION. DENOTES DB AND CIRCUIT.
	LIGHTING CONTROL CHANNEL REFERENCE.
	ELECTRICAL EQUIPMENT AS NOTED.
	REFER TO DETAIL NOTED FOR THE AREA SHOWN HATCHED. ADDITIONAL OUTLETS & FITTINGS MAY BE SHOWN ON DETAIL.
E1	E1: GENERAL CEILING RECESSED LED EMERGENCY LIGHT, WHITE.
E2	E2: EXISTING EMERGENCY LIGHT TO BE RETAINED.
E3	E3: EXISTING EMERGENCY EXIT LIGHT TO BE RETAINED. .
EX	EX: EMERGENCY LED EXIT LIGHT, WHITE.
PD01	PD01: DECORATIVE SUSPENDED PENDANT.
PD02	PD02: DECORATIVE SUSPENDED PENDANT.
PD03	PD03: DECORATIVE SUSPENDED PENDANT.
PD05	PD05: DECORATIVE SUSPENDED PENDANT.
PD06	PD06: DECORATIVE SUSPENDED PENDANT.
PD07	PD07: DECORATIVE SUSPENDED PENDANT.
PD08	PD08: DECORATIVE SURFACE MOUNTED PENDANT.
PD09	PD09: DECORATIVE SUSPENDED PENDANT.
PD10	PD10: DECORATIVE SUSPENDED PENDANT.
PD11	PD11: DECORATIVE SUSPENDED PENDANT.
WL01	WL01: DECORATIVE WALL LIGHT, BRASS.
WL02	WL02: DECORATIVE WALL LIGHT, BLACK.
WL03	WL03: DECORATIVE WALL LIGHT.
WL04	WL04: DECORATIVE WALL LIGHT.
WL05	WL05: DECORATIVE WALL LIGHT.
WL06	WL06: DECORATIVE WALL LIGHT.
WL10	WL10: DECORATIVE WALL LIGHT.
WL11	WL11: DECORATIVE WALL LIGHT.
WL12	WL12: DECORATIVE WALL LIGHT.

LEGEND

RD01	RD01: 90 DIA RECESSED DOWNLIGHT, WHITE.
RD02	RD02: 75 DIA RECESSED DOWNLIGHT, WHITE.
RD03	RD03: RECTANGULAR TWIN HEAD ADJUSTABLE RECESSED DOWNLIGHT, WHITE.
RD04	RD04: 190 DIA RECESSED DOWNLIGHT, WHITE.
RD11	RD11: 150 DIA RECESSED IP54 DOWNLIGHT, WHITE
GL01	GL01: GARDEN SPIKE LIGHT, BLACK.
BL01	BL01: TREE WRAP BUD LIGHT.
G1	G1: GAMING ROOM CEILING FEATURE LED STRIP LIGHT.
R1	R1: GAMING ROOM CEILING FEATURE LED STRIP LIGHT.
FE	FE: EXISTING CEILING FAN AND CONTROLS TO BE RETAINED.
F02	F02: REPLACE THE EXISTING CEILING FAN AND CONTROLS.
FS01	FS01: REPLACE THE EXISTING FESTOON LIGHTS FIXED TO STAINLESS STEEL WIRE SUPPORT.
FDE	FDE: EXISTING FLOOD LIGHT TO BE RETAINED.
SL01	SL01: SURFACE CAN DOWNLIGHT.
SL02	SL02: SURFACE CAN DOWNLIGHT.
SL03	SL03: SURFACE CAN DOWNLIGHT.
SL04	SL04: SURFACE CAN DOWNLIGHT.
SLE	SLE: EXISTING SURFACE MOUNTED LIGHT TO BE RETAINED AND RESUPPLIED.
S1	S1: WARM WHITE STRAIGHT LED STRIP LIGHT MOUNTED BEHIND THE FOUR SIDES OF THE TV.
S2	S2: WARM WHITE STRAIGHT LED STRIP LIGHT MOUNTED WITHIN THE BAR FRONT.
S3	S3: WARM WHITE FLEXIBLE LED STRIP LIGHT MOUNTED WITHIN THE REAR BAR JOINERY.
S4	S4: WARM WHITE STRAIGHT LED STRIP LIGHT MOUNTED ON THE SUSPENDED BAR FEATURE BULKHEAD.
S5	S5: THREE RUNS OF WARM WHITE STRAIGHT LED STRIP LIGHT MOUNTED UNDER THE BAR COUNTER BULKHEAD.
S6	S6: WARM WHITE FLEXIBLE LED STRIP LIGHT MOUNTED WITHIN THE REAR BAR JOINERY
S7	S7: WARM WHITE STRAIGHT LED STRIP LIGHT MOUNTED BEHIND THE FOUR SIDES OF THE MIRROR.
S8	S8: WARM WHITE STRAIGHT LED STRIP LIGHT RECESSED INTO THE CEILING.
S9	S9: WARM WHITE STRAIGHT LED STRIP LIGHT MOUNTED WITHIN THE GAMING ROOM CURTAIN PELMET.
S10	S10: WARM WHITE STRAIGHT LED STRIP LIGHT MOUNTED WITHIN THE GAMING ENTRY PORTAL.
S11	S11: TWIN L-SHAPED RECESSED LED STRIP LIGHT AS PER DETAIL.
S12	S12: U-SHAPED RECESSED LED STRIP LIGHT AS PER DETAIL.

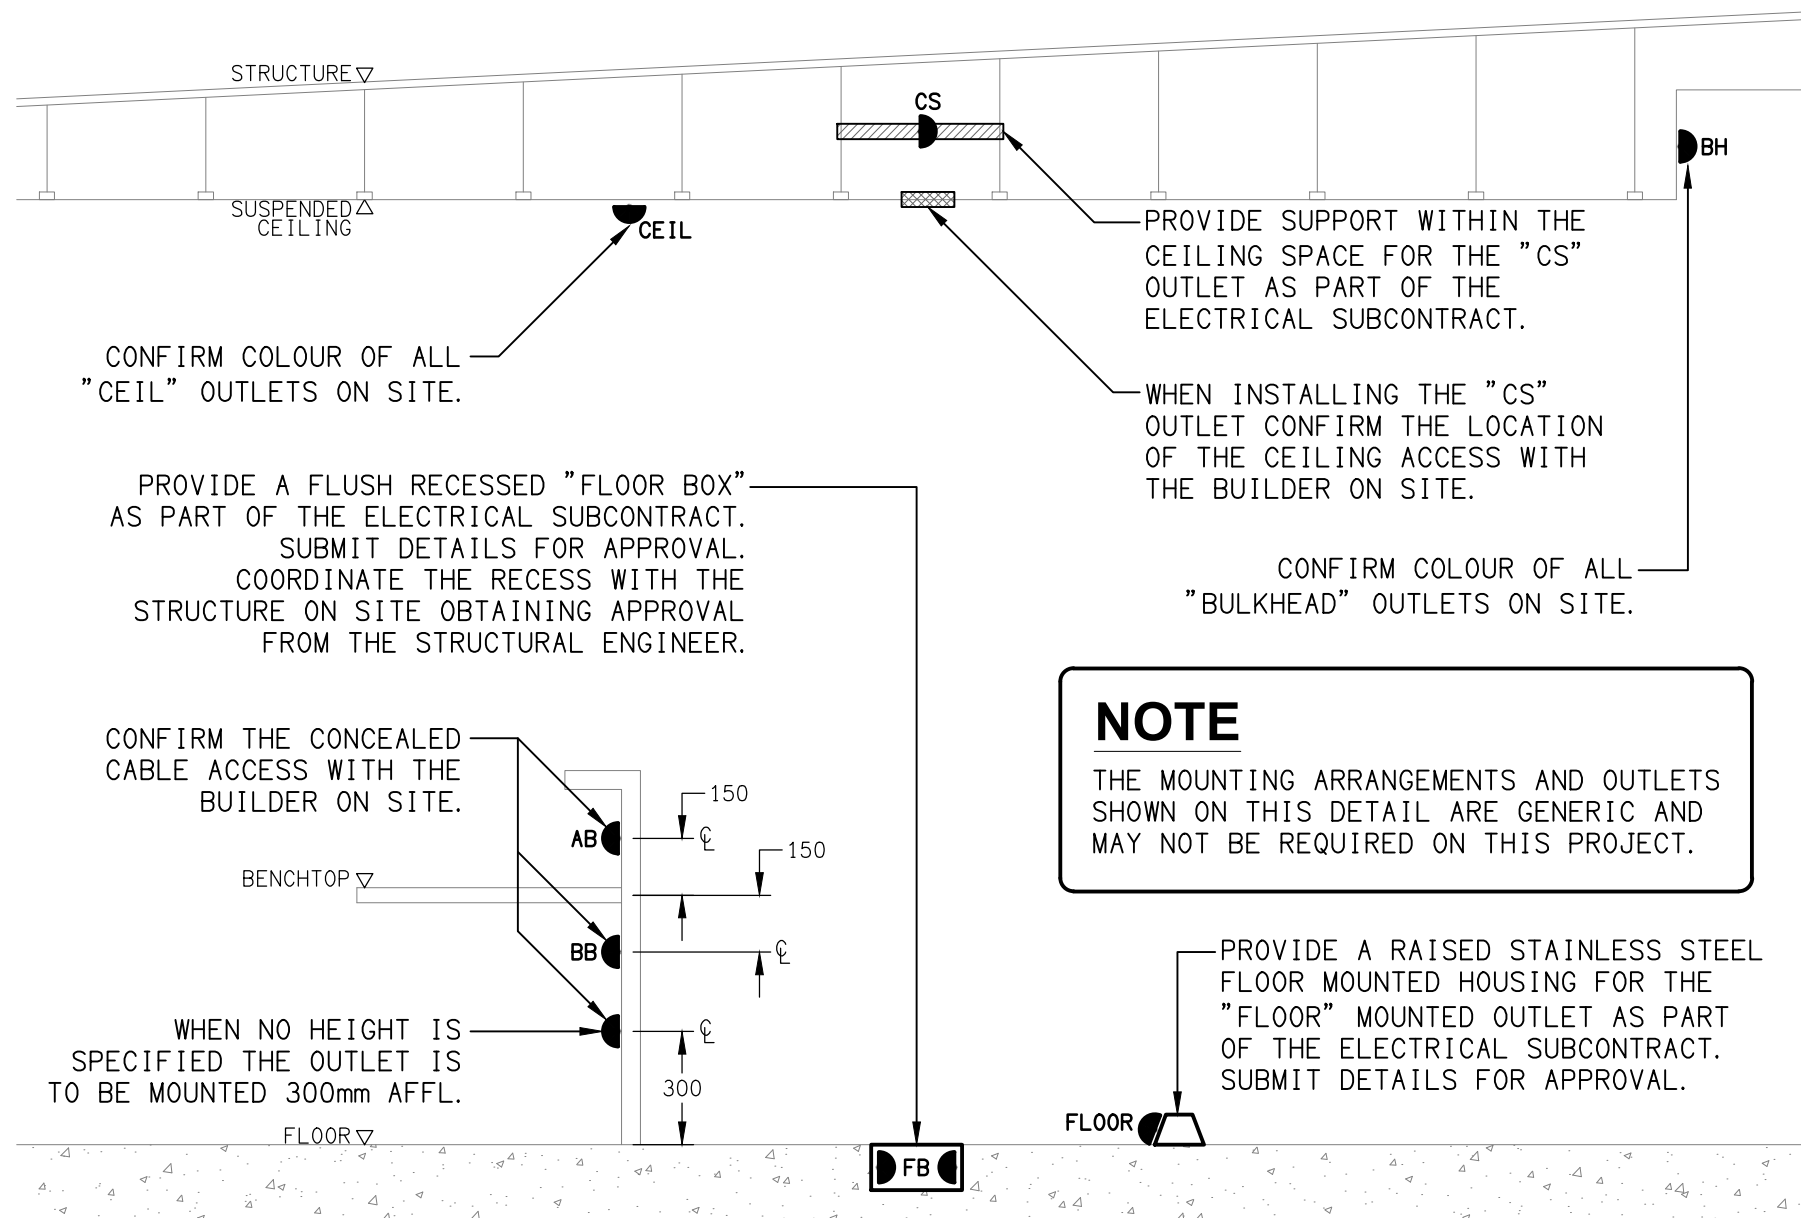

DETAIL
TYPICAL OUTLET MOUNTINGS
NOT TO SCALE