


DAVID LOW WAY

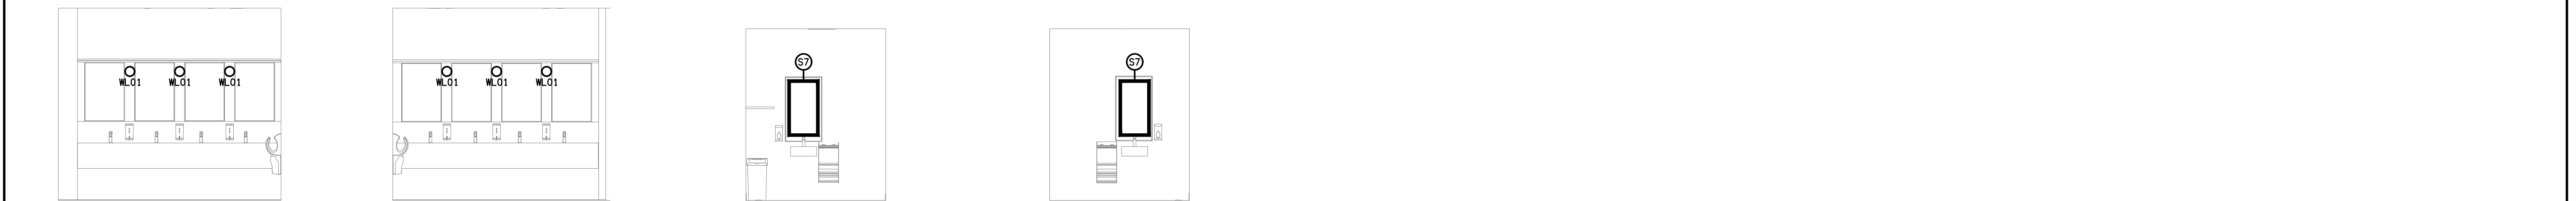

**DETAIL D**  
GAMING MALE ELEVATION  
SCALE 1: 50

|                                                                                 |              |               |             |
|---------------------------------------------------------------------------------|--------------|---------------|-------------|
| E                                                                               | CONSTRUCTION | 15/07/2026    |             |
| REV:                                                                            | DESCRIPTION: | DATE:         |             |
| DRAWING:                                                                        |              |               |             |
| <b>ELECTRICAL SERVICES</b><br><b>JOINERY &amp; WALL LIGHTING</b><br><b>PLAN</b> |              |               |             |
| SCALE:                                                                          |              | PROJECT NO:   | DRAWING NO: |
| 1:100 UNO                                                                       |              | AT A1         | REVISION:   |
|                                                                                 |              | <b>C3743a</b> | <b>E08</b>  |
|                                                                                 |              |               | <b>E</b>    |