


DETAIL B
BISTRO BAR & KITCHEN PLAN
SCALE 1:50

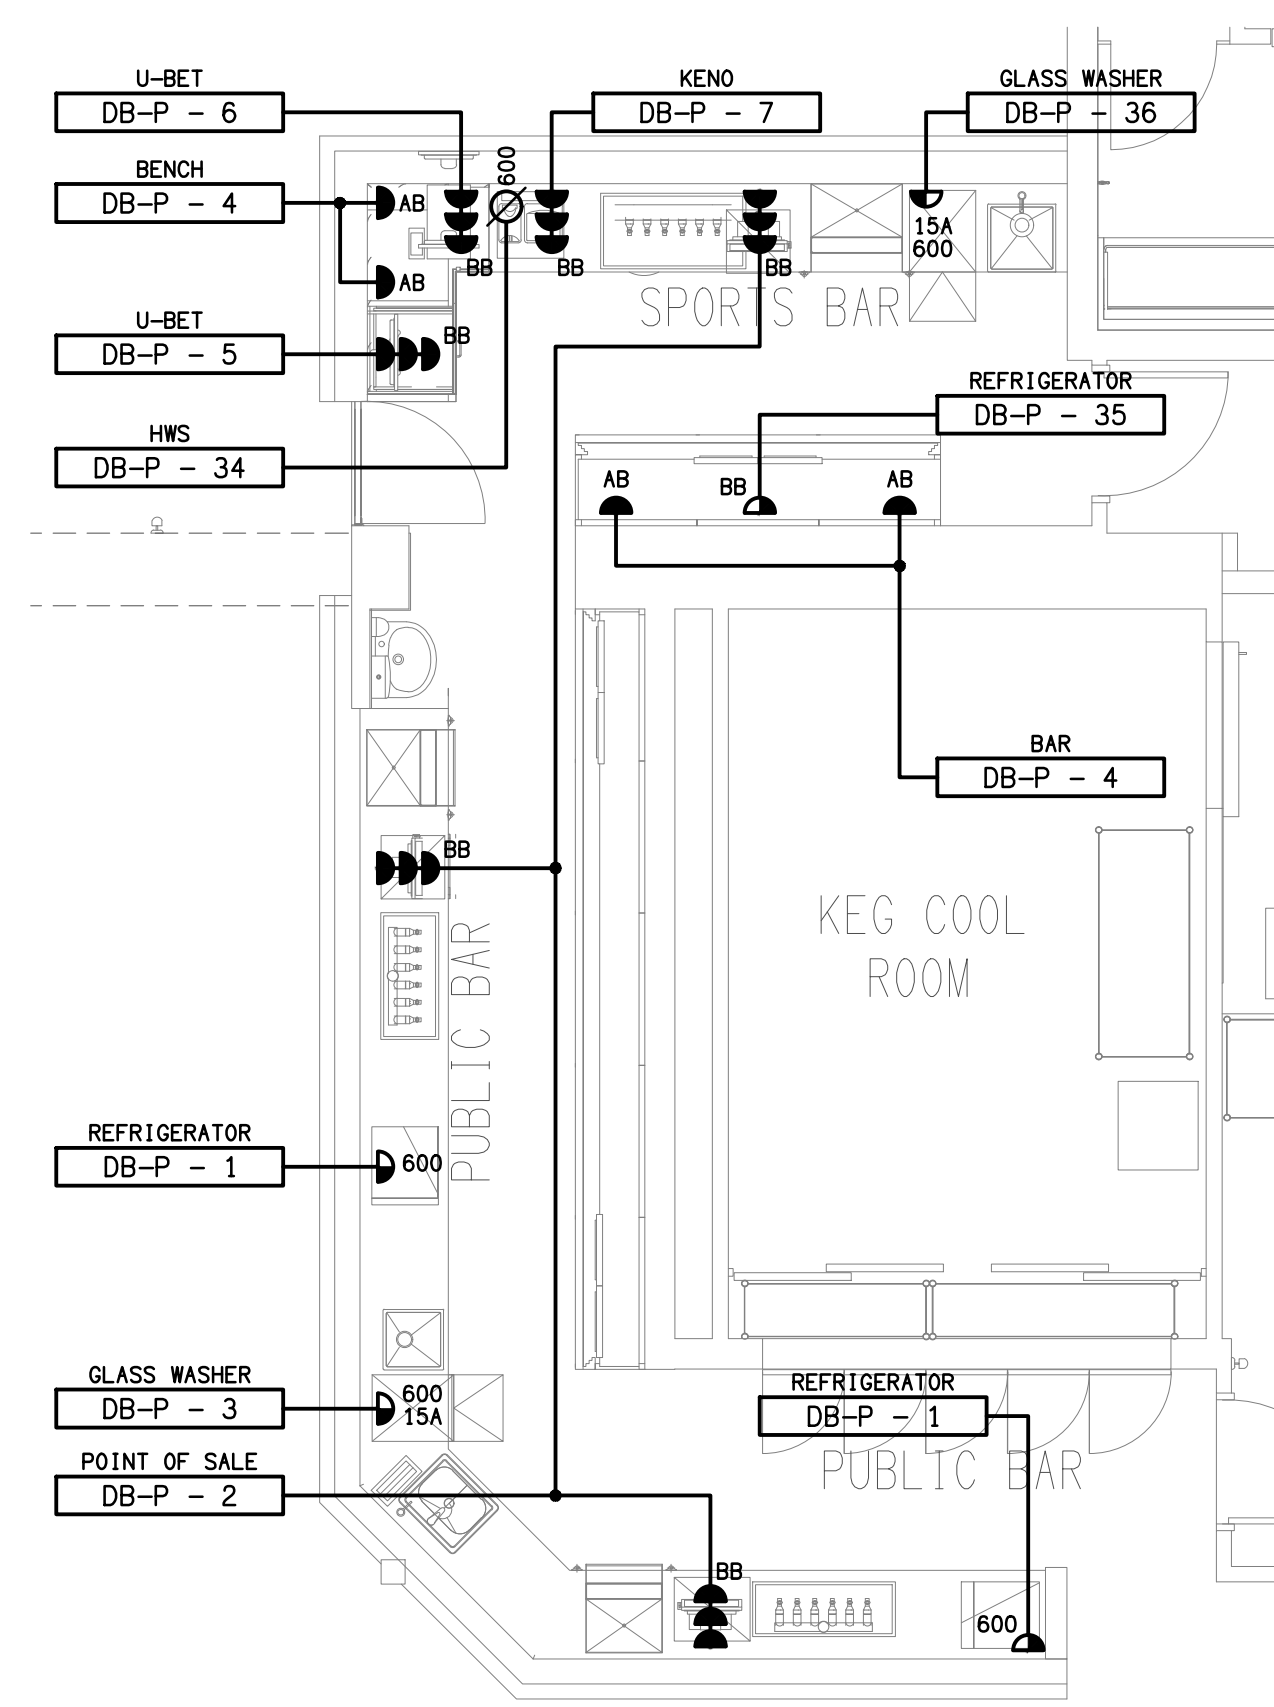

DETAIL A
PUBLIC & SPORTS BAR PLAN
SCALE 1:50