




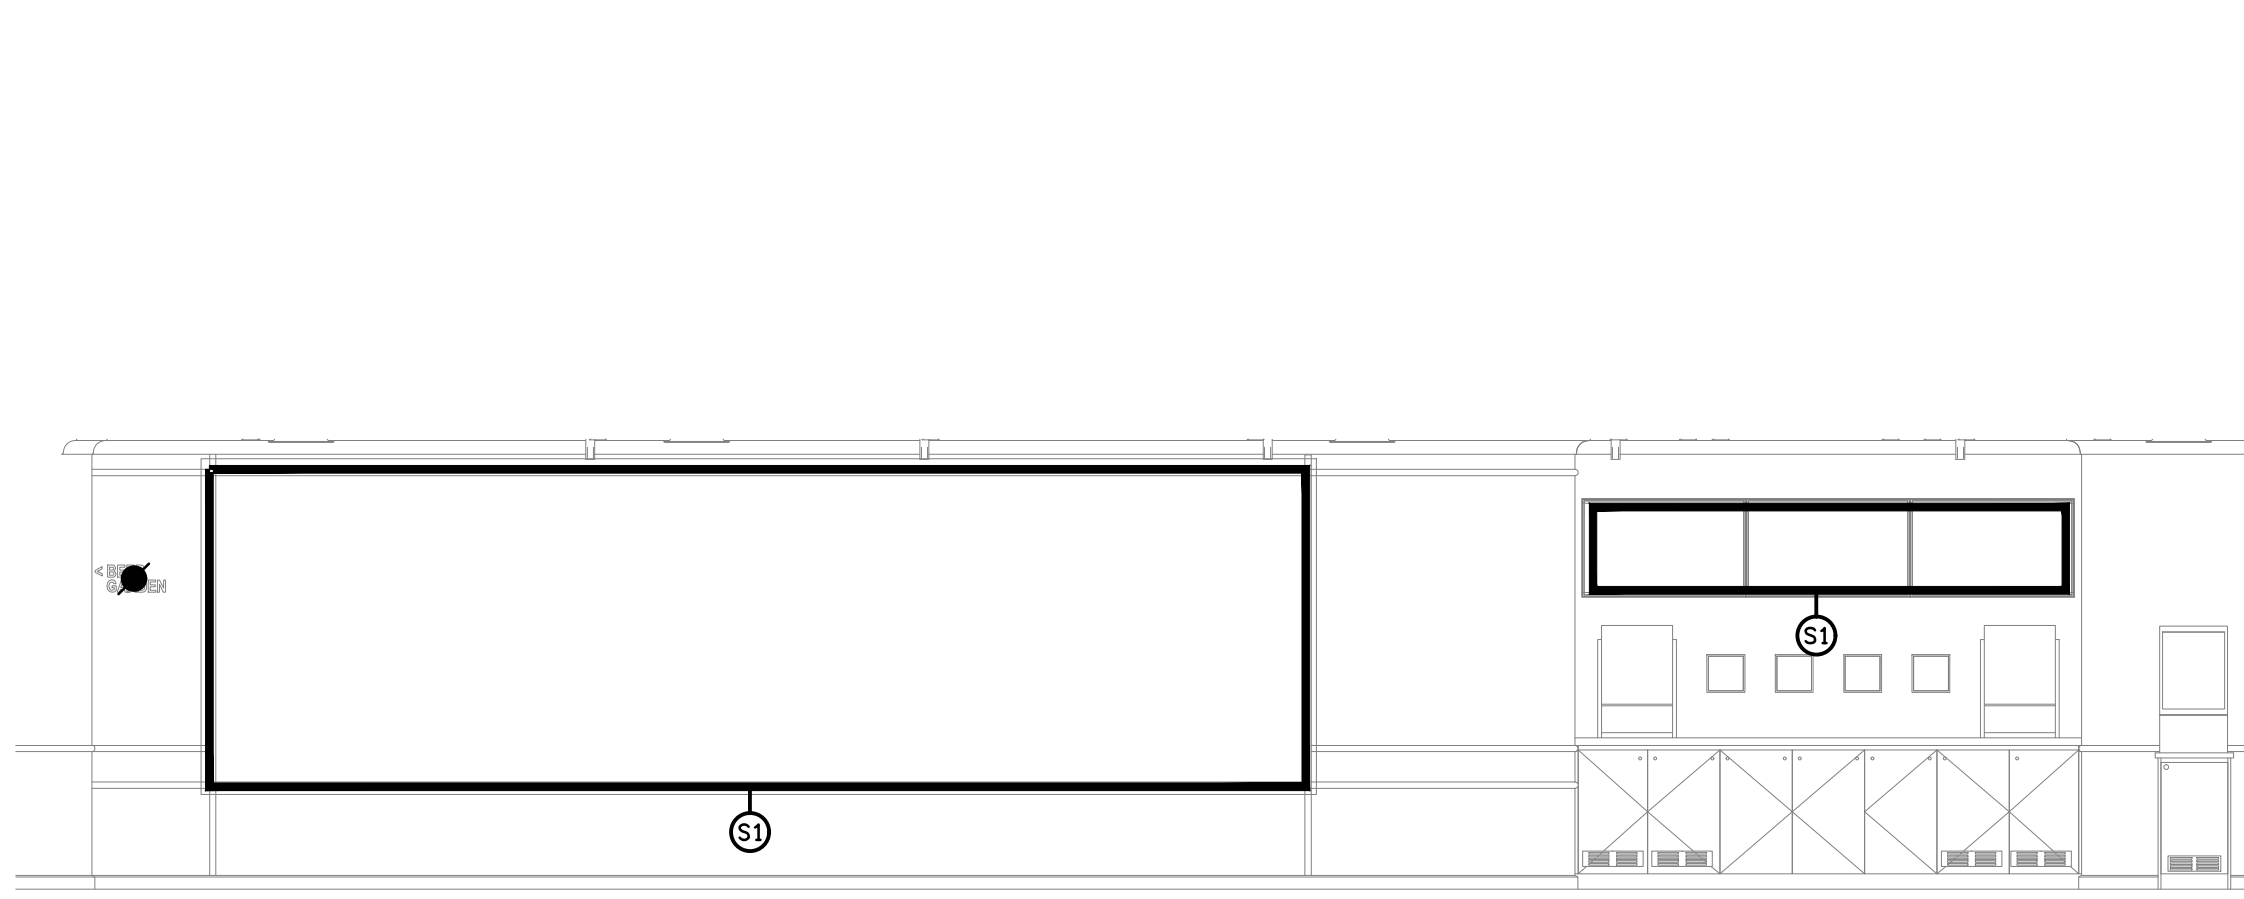


DETAIL A
SPORTS BAR TV WALL ELEVATION
SCALE 1: 50

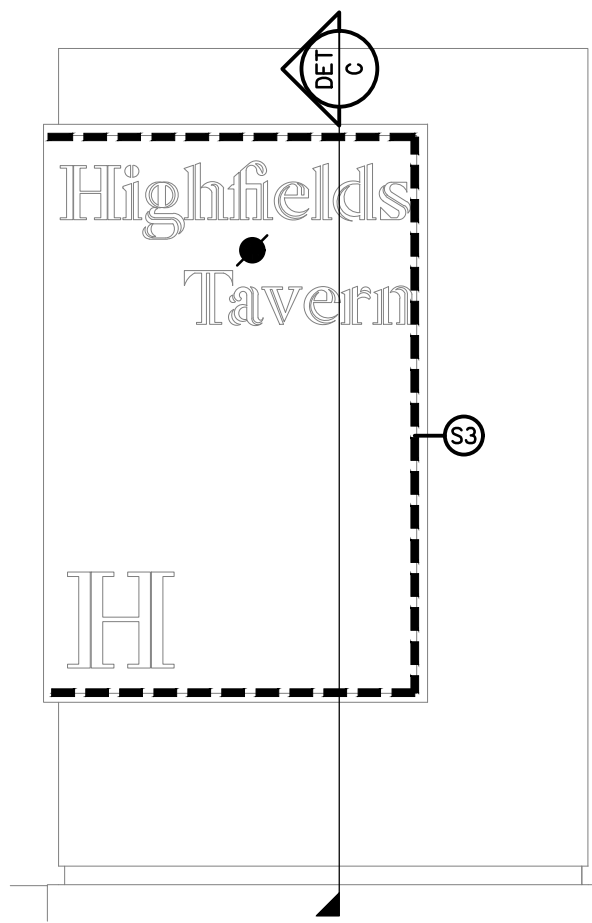


DETAIL B
ENTRY SIGN ELEVATION
SCALE 1: 10

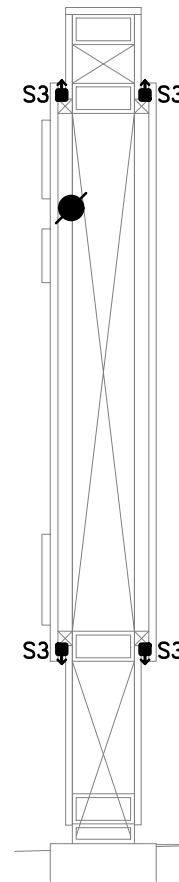


DETAIL C
ENTRY SIGN SECTION
SCALE 1: 10

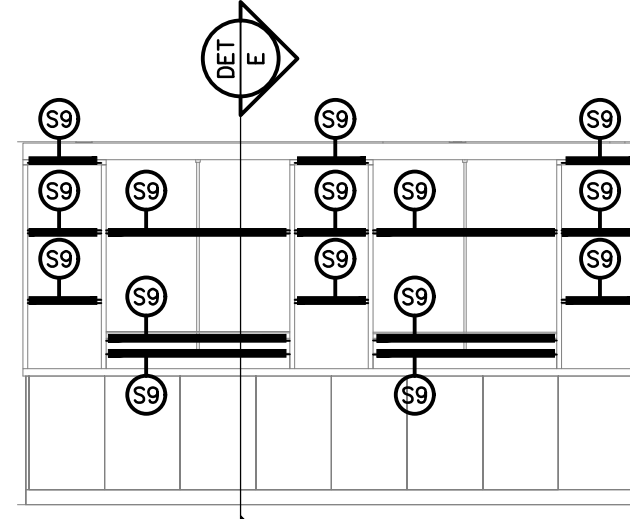


DETAIL D
SPORTS BAR REAR WALL ELEVATION 1
SCALE 1: 50

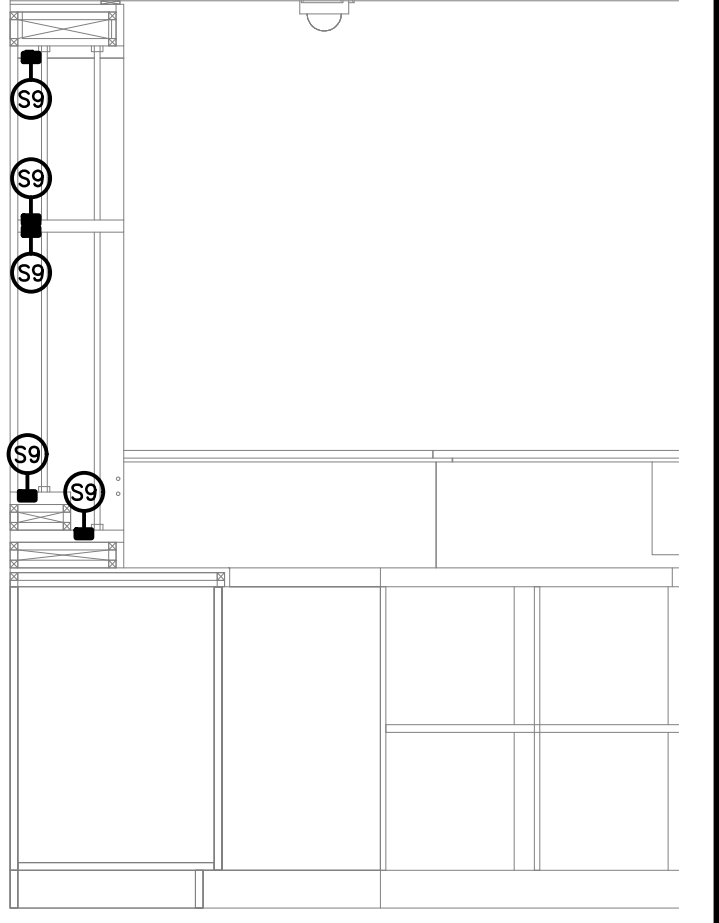


DETAIL E
SPORTS BAR SHELIVING SECTION 1
SCALE 1: 20

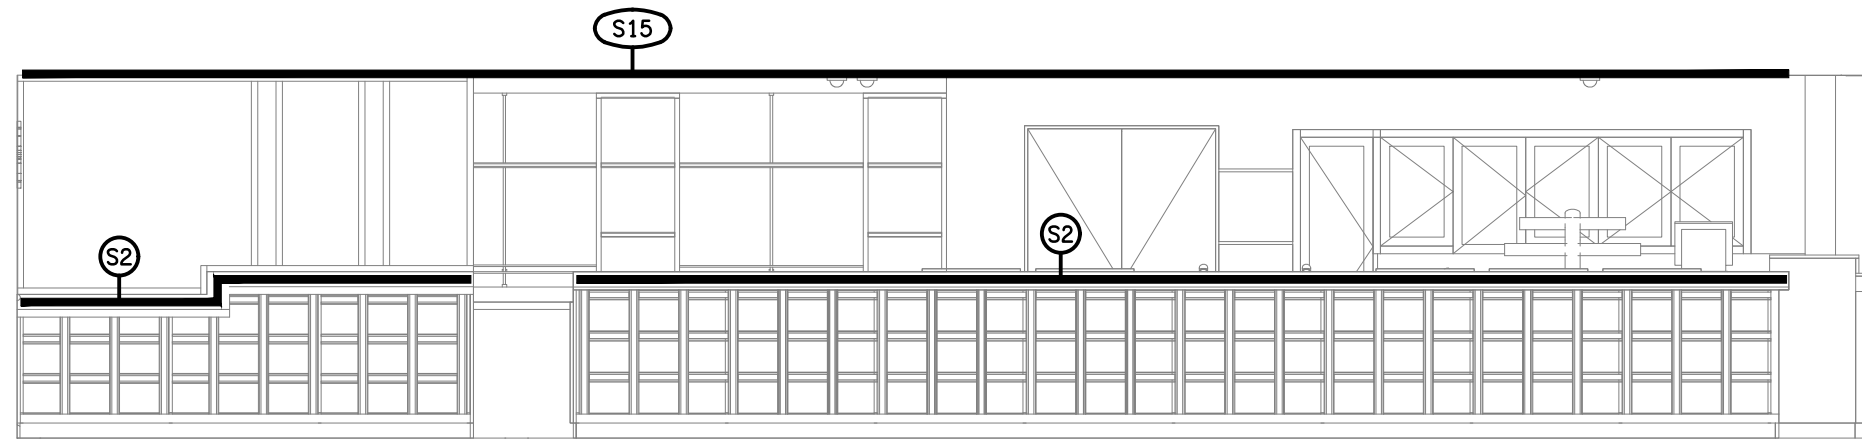


DETAIL F
SPORTS BAR COUNTER ELEVATION 1
SCALE 1: 50

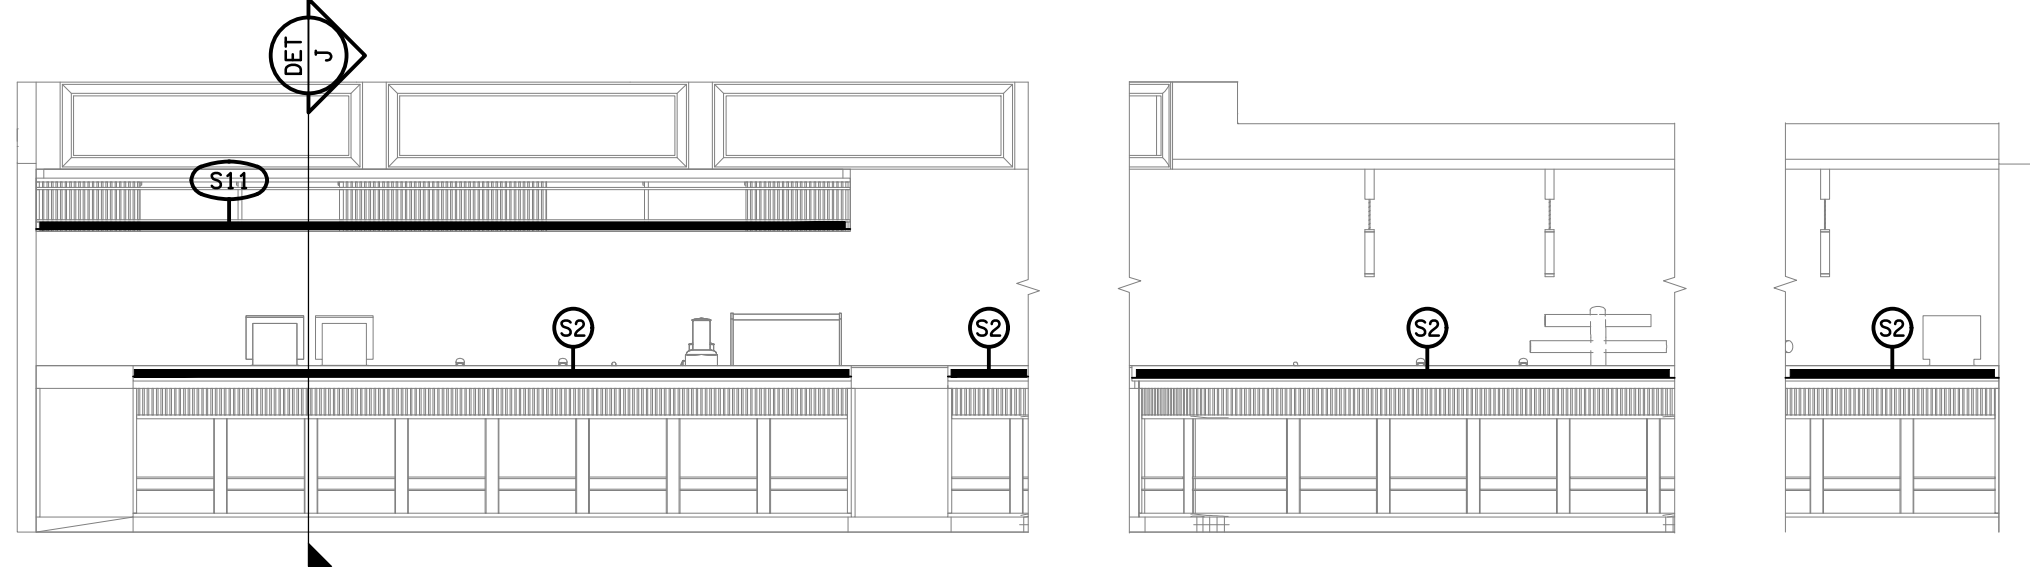


DETAIL G
SPORTS BAR COUNTER ELEVATION 2
SCALE 1: 50

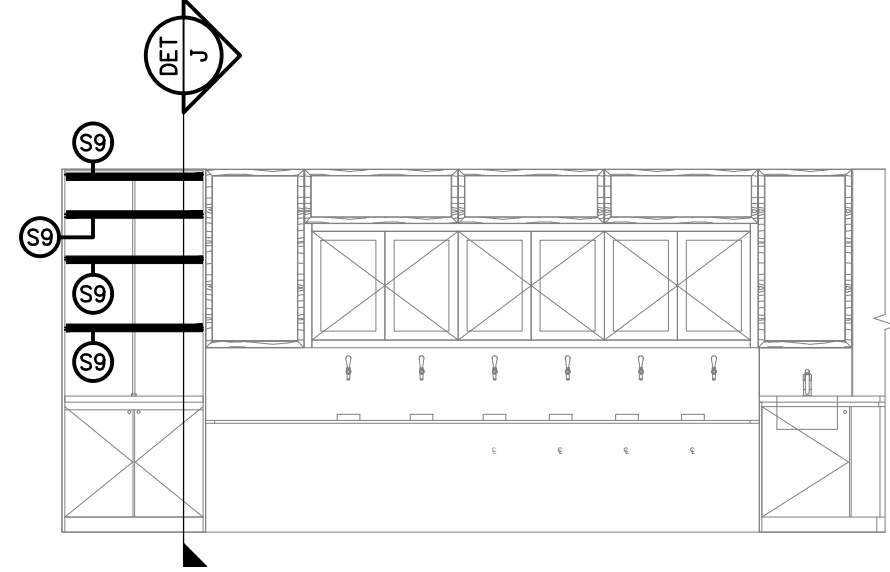


DETAIL H
SPORTS BAR REAR WALL ELEVATION
SCALE 1: 50

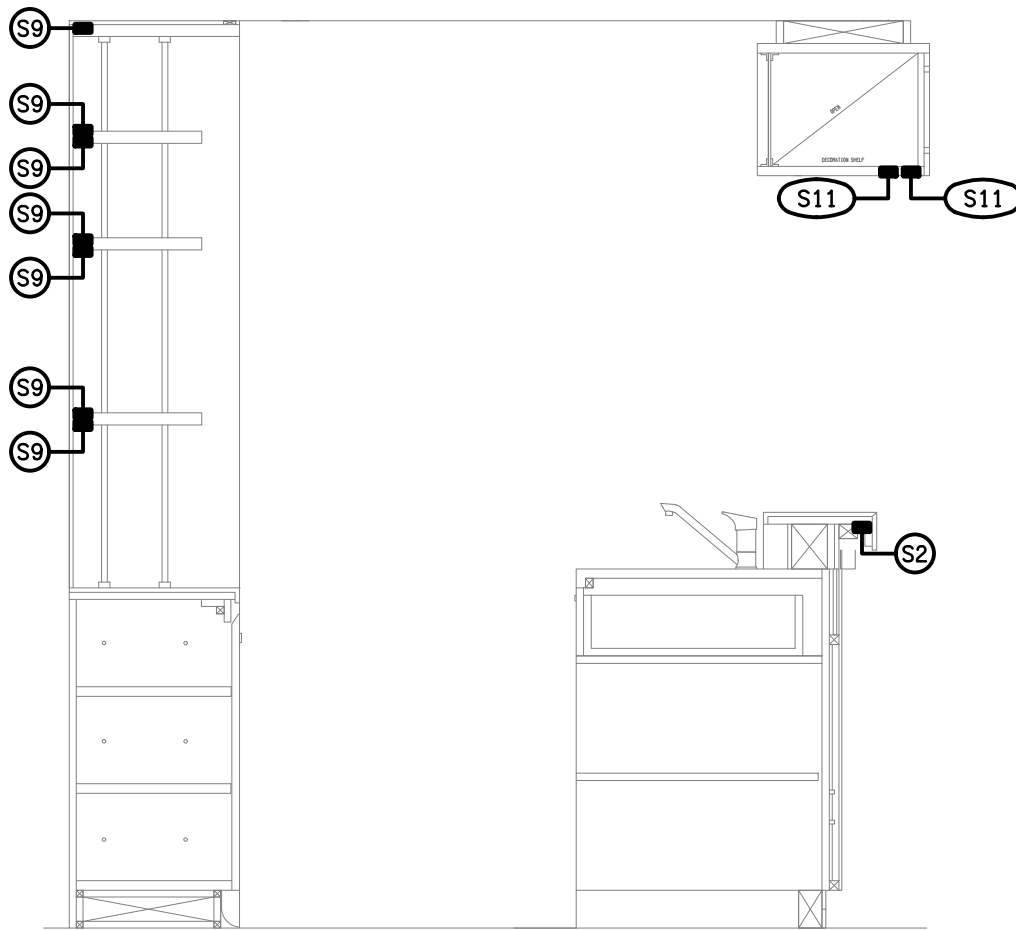


DETAIL J
SPORTS BAR SHELIVING SECTION 2
SCALE 1: 20

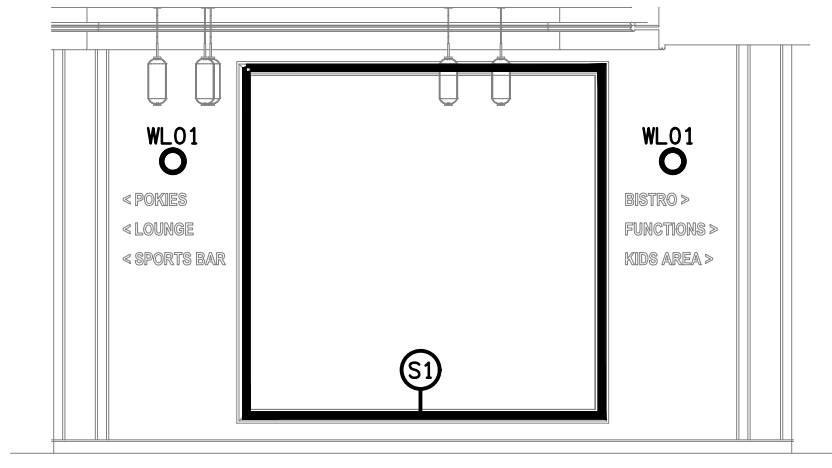


DETAIL K
GAMING ENTRY ELEVATION
SCALE 1: 50

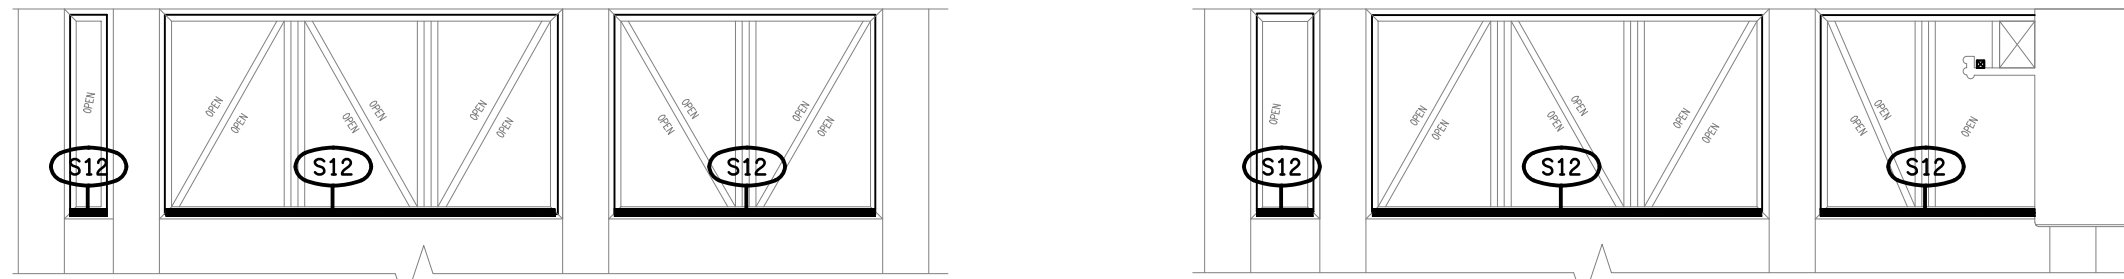


HIGH LEVEL GAMING SCREEN ELEVATION

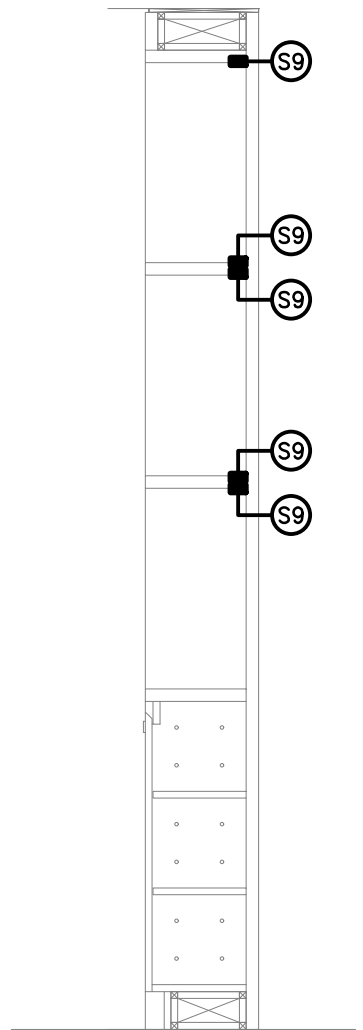


DETAIL M
TROPHY CABINET SECTION
SCALE 1: 20

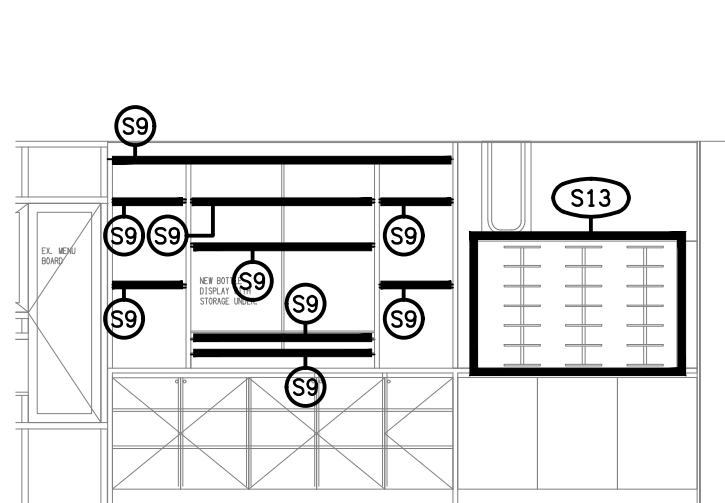

DETAIL P
BOTTLE DISPLAY ELEVATION
SCALE 1: 50

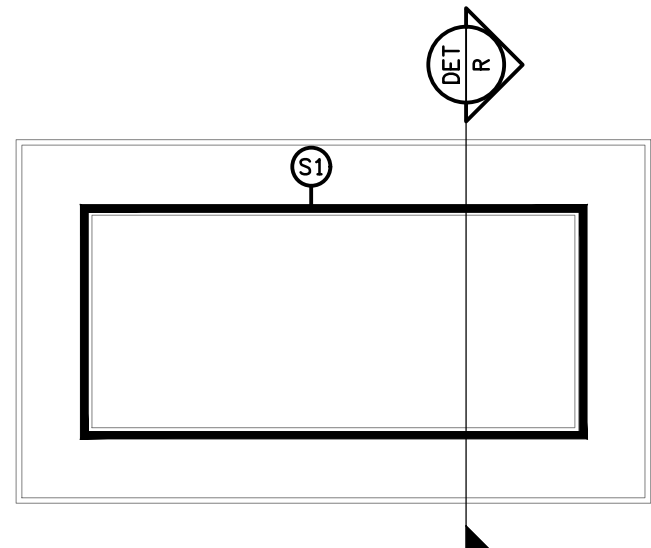

DETAIL Q
TYPICAL TV LED STRIP ELEVATION
NOT TO SCALE

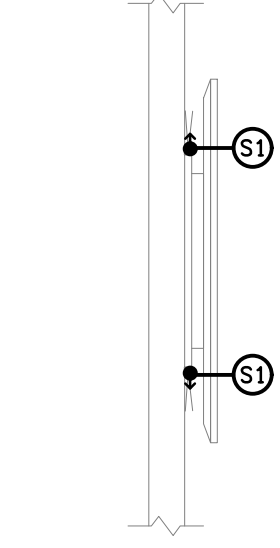

DETAIL R
TYPICAL TV LED STRIP SECTION
NOT TO SCALE

DETAIL L
FLOOR GAMING SCREEN ELEVATION
SCALE 1: 20

ELECTRICAL DESIGN GROUP BRISBANE
PTY LTD
ACN 092 710 793
TRADING AS:
ELECTRICAL DESIGN GROUP

THE COPYRIGHT OF THIS DRAWING
REMAINS THE PROPERTY OF THE
ELECTRICAL DESIGN GROUP.
USE FIGURED DIMENSIONS
IN PREFERENCE TO SCALE.
ALL DIMENSIONS TO BE
VERIFIED ONSITE.

ELECTRICAL DESIGN GROUP
ELECTRICAL BUILDING SERVICES CONSULTANTS
BRISBANE GOLD COAST

P.O.Box 15, Sherwood Q.4075
Phone: (07) 3278 4375
Email: brisbane@edg.net.au
Web: www.edg.net.au

PROJECT:
HIGHFIELDS TAVERN

CORNER O'BRIEN & 12 HIGHFIELDS ROAD, HIGHFIELDS QLD

A	TENDER	05/08/2026
REV:	DESCRIPTION:	DATE:

DRAWING:
ELECTRICAL SERVICES
JOINERY & WALL LIGHTING DETAILS

SCALE: AS SHOWN	AT A1	PROJECT NO: C3771a	DRAWING NO: E06	REVISION: A
--------------------	-------	------------------------------	---------------------------	-----------------------