




**DETAIL A**  
SPORTS BAR TV WALL ELEVATION  
SCALE 1: 50

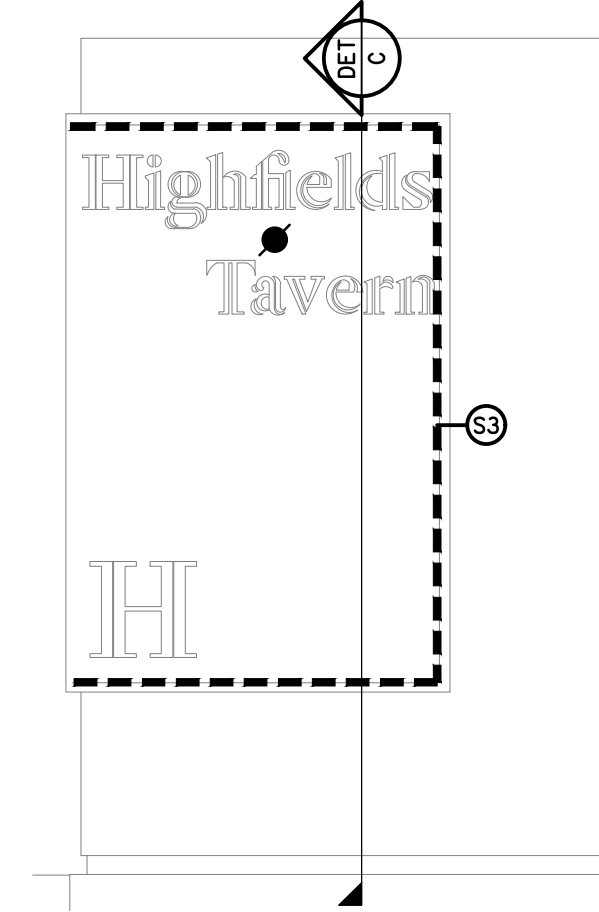


**DETAIL B**  
ENTRY SIGN ELEVATION  
SCALE 1: 10

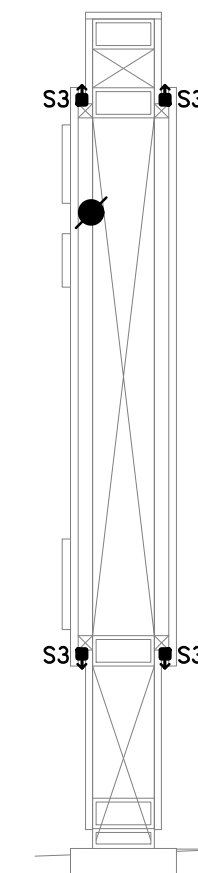


**DETAIL C**  
ENTRY SIGN SECTION  
SCALE 1: 10

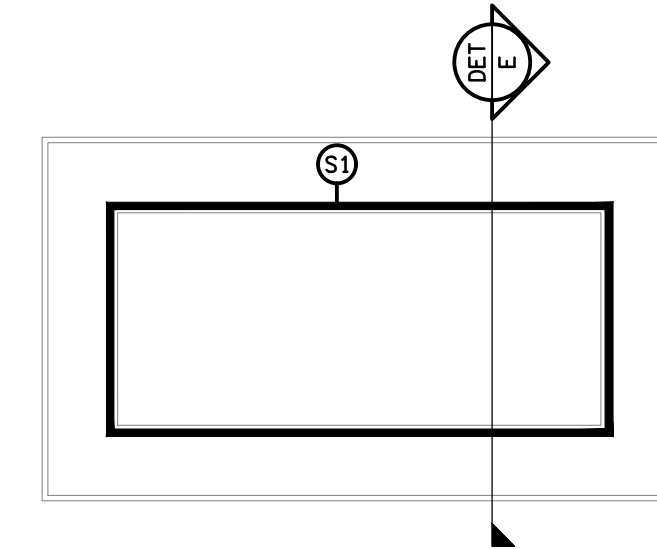


**DETAIL D**  
TYPICAL TV LED STRIP ELEVATION  
NOT TO SCALE

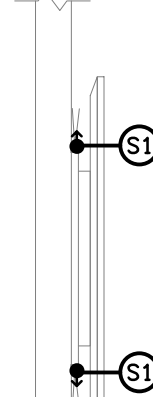


**DETAIL E**  
TYPICAL TV LED STRIP SECTION  
NOT TO SCALE

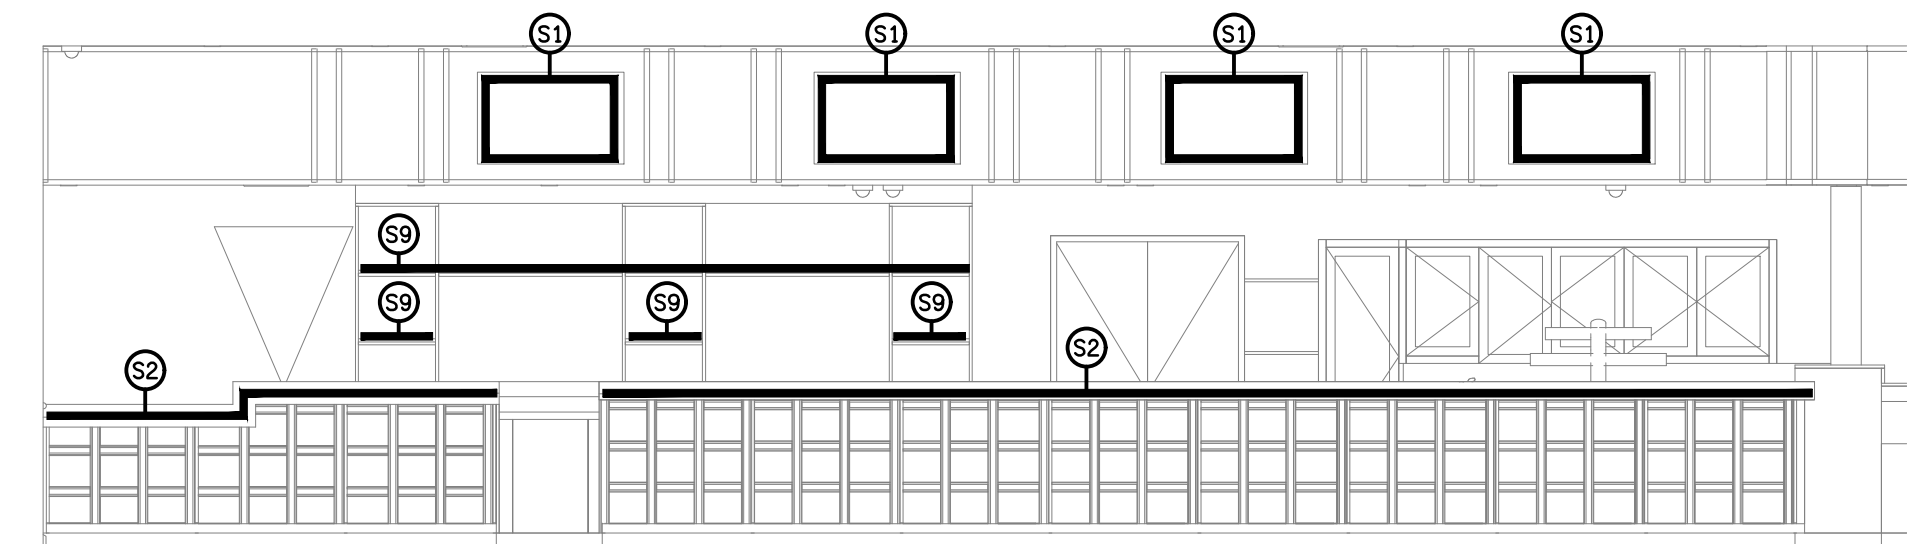

**DETAIL F**  
SPORTS BAR ELEVATION 1  
SCALE 1: 50

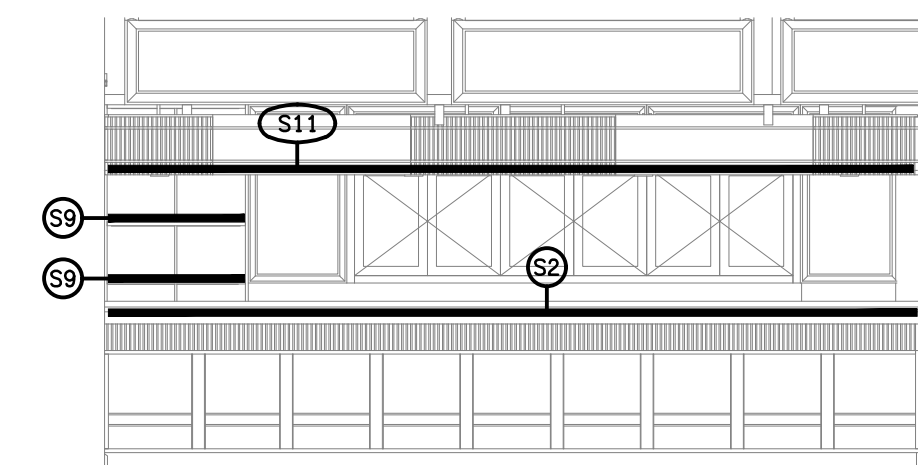

**DETAIL G**  
SPORTS BAR ELEVATION 2  
SCALE 1: 50

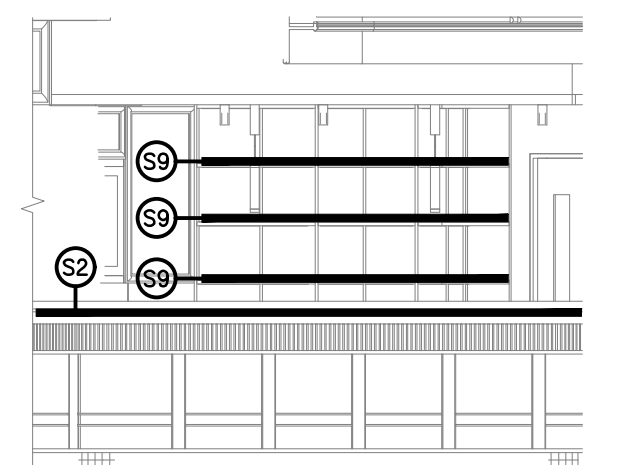

**DETAIL H**  
SPORTS BAR ELEVATION 3  
SCALE 1: 50