
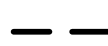
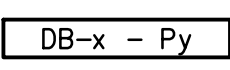


LEGEND

-  ELECTRICAL SERVICES SWITCHBOARD.
-  SWITCHBOARD / CONTROL PANEL NOT PROVIDED AS PART OF THE ELECTRICAL SUBCONTRACT.
-  SINGLE POWER OUTLET.
-  DOUBLE POWER OUTLET.
-  USB  DOUBLE POWER OUTLET C/W INTEGRAL USB OUTLET.
-  EXIST  EXISTING POWER OUTLET TO BE RETAINED UNLESS NOTED OTHERWISE.
-  SINGLE PHASE ISOLATOR.
-  THREE PHASE ISOLATOR.
-  JUNCTION BOX, TYPE AS NOTED.
-  CONDUIT ROUTE.
-  FC CEILING FAN CONTROLLER.
-  SPx LIGHTING CONTROL SWITCH PANEL, TYPE AS NOTED.
-  ONE-WAY LIGHT SWITCH.
-  TWO-WAY LIGHT SWITCH.
-  DALI POT DIMMER ONE-WAY LIGHT SWITCH.
-  CIRCUIT LINE.
-  SWITCH LINE.
-  DB-x - Py POWER CIRCUIT DESIGNATION. DENOTES DB AND CIRCUIT.
-  ELECTRICAL EQUIPMENT AS NOTED.
-  RJ45 COMMUNICATIONS OUTLET.
-  FIRE EVACUATION SPEAKER.
-  FIP FIRE INDICATOR PANEL.
-  MANUAL CALL POINT.
-  REFER TO DETAIL NOTED FOR THE AREA SHOWN HATCHED. ADDITIONAL OUTLETS & FITTINGS MAY BE SHOWN ON DETAIL.
-  E1  E1: GENERAL LED EMERGENCY LIGHT, WHITE.
-  E2  E2: GENERAL LED EMERGENCY LIGHT, BLACK.
-  L1  L1: AMENITY RECESSED DOWNLIGHT, WHITE.
-  L2  L2: ADJUSTABLE GARDEN SPIKE LIGHT, BLACK.
-  L3  L3: CINEMA RECESSED DOWNLIGHT, BLACK.
-  L4  L4: STORE ROOM 300 x 600 RECESSED LED FLAT PANEL, WHITE.
-  L5  L5: KITCHEN RECESSED DOWNLIGHT, WHITE.
-  L6  L6: BAR RECESSED DOWNLIGHT, WHITE.
-  L7  L7: DINING RECESSED DOWNLIGHT, WHITE.

LEGEND

-  S1 S1: TV CABINET SHELF LED STRIP LIGHT.
-  S2 S2: COFFEE NOOK SHELF LED STRIP LIGHT.
-  S3 S3: BAR COUNTER KICK LED STRIP LIGHT.
-  S4 S4: OVERHEAD JOINERY LED STRIP LIGHT.
-  S5 S5: OVERHEAD JOINERY LED STRIP LIGHT.
-  S6 S6: ENTRY WALL LED STRIP LIGHT.
-  S7 S7: ENTRY BULKHEAD LED STRIP LIGHT.
-  S8 S8: ENTRY LED EXTRUSION LIGHT.
-  S9 S9: CINEMA CEILING LED STRIP LIGHT.
-  S10 S10: CINEMA CEILING LED STRIP LIGHT.
-  S11 S11: LIBRARY LIGHTING TRACK WITH ADJUSTABLE SPOT LIGHT AS SHOWN.
-  S12 S12: MEZZANINE HIGH LEVEL UPWARD LED STRIP LIGHT.
-  S13 S13: HALL / LOUNGE 11500 LONG HIGH LEVEL EXTRUSION DOWNWARD LIGHT.
-  S14 S14: HALL / LOUNGE 3500 LONG HIGH LEVEL EXTRUSION DOWNWARD LIGHT.
-  S15 S15: MEZZANINE HANDRAIL LED STRIP LIGHT.
-  S16 S16: BAR COUNTER LED STRIP LIGHT.
-  S17 S17: OVER BAR BULKHEAD LED STRIP LIGHT.
-  PL1  PL1: ENTRY DECORATIVE PENDANT.
-  PL2  PL2: POOL TABLE DECORATIVE PENDANT.
-  PL3  PL3: EXISTING HALL / LOUNGE DECORATIVE PENDANT TO BE REMOVED.
-  WL1  WL1: HALL / LOUNGE TWIN WALL LIGHTS. ONE UP AND ONE DOWN.
-  WL2  WL2: HALL DECORATIVE WALL LIGHT.
-  WL3  WL3: AMENITY / BAR DECORATIVE WALL LIGHT.
-  WL4  WL4: EXISTING EXTERNAL WALL LIGHT REPLACED WITH NEW.
-  WL5  WL5: EXISTING HALL / LOUNGE WALL LIGHT TO BE REMOVED.
-  WL6  WL6: EXISTING HALL / LOUNGE HIGH LEVEL SPOT LIGHT TO BE REMOVED.
-  WL7  WL7: AMENITY MIRROR LIGHT CONNECTION.
-  F1  F1: EXISTING CEILING FAN TO BE REMOVED.
-  F2  F2: EXISTING CEILING FAN TO BE REPLACED WITH 3700 DIA CEILING FAN.
-  F3  F3: NEW 3700 DIA CEILING FAN.
-  F4  F4: EXISTING CEILING FAN TO BE REPLACED WITH 1500 DIA CEILING FAN.
-  F5  F5: NEW 1500 DIA CEILING FAN.
-  F6  F6: NEW 3700 DIA CEILING FAN C/W INTEGRAL LIGHT.
-  F7  F7: EXISTING WALL FAN TO BE REMOVED.

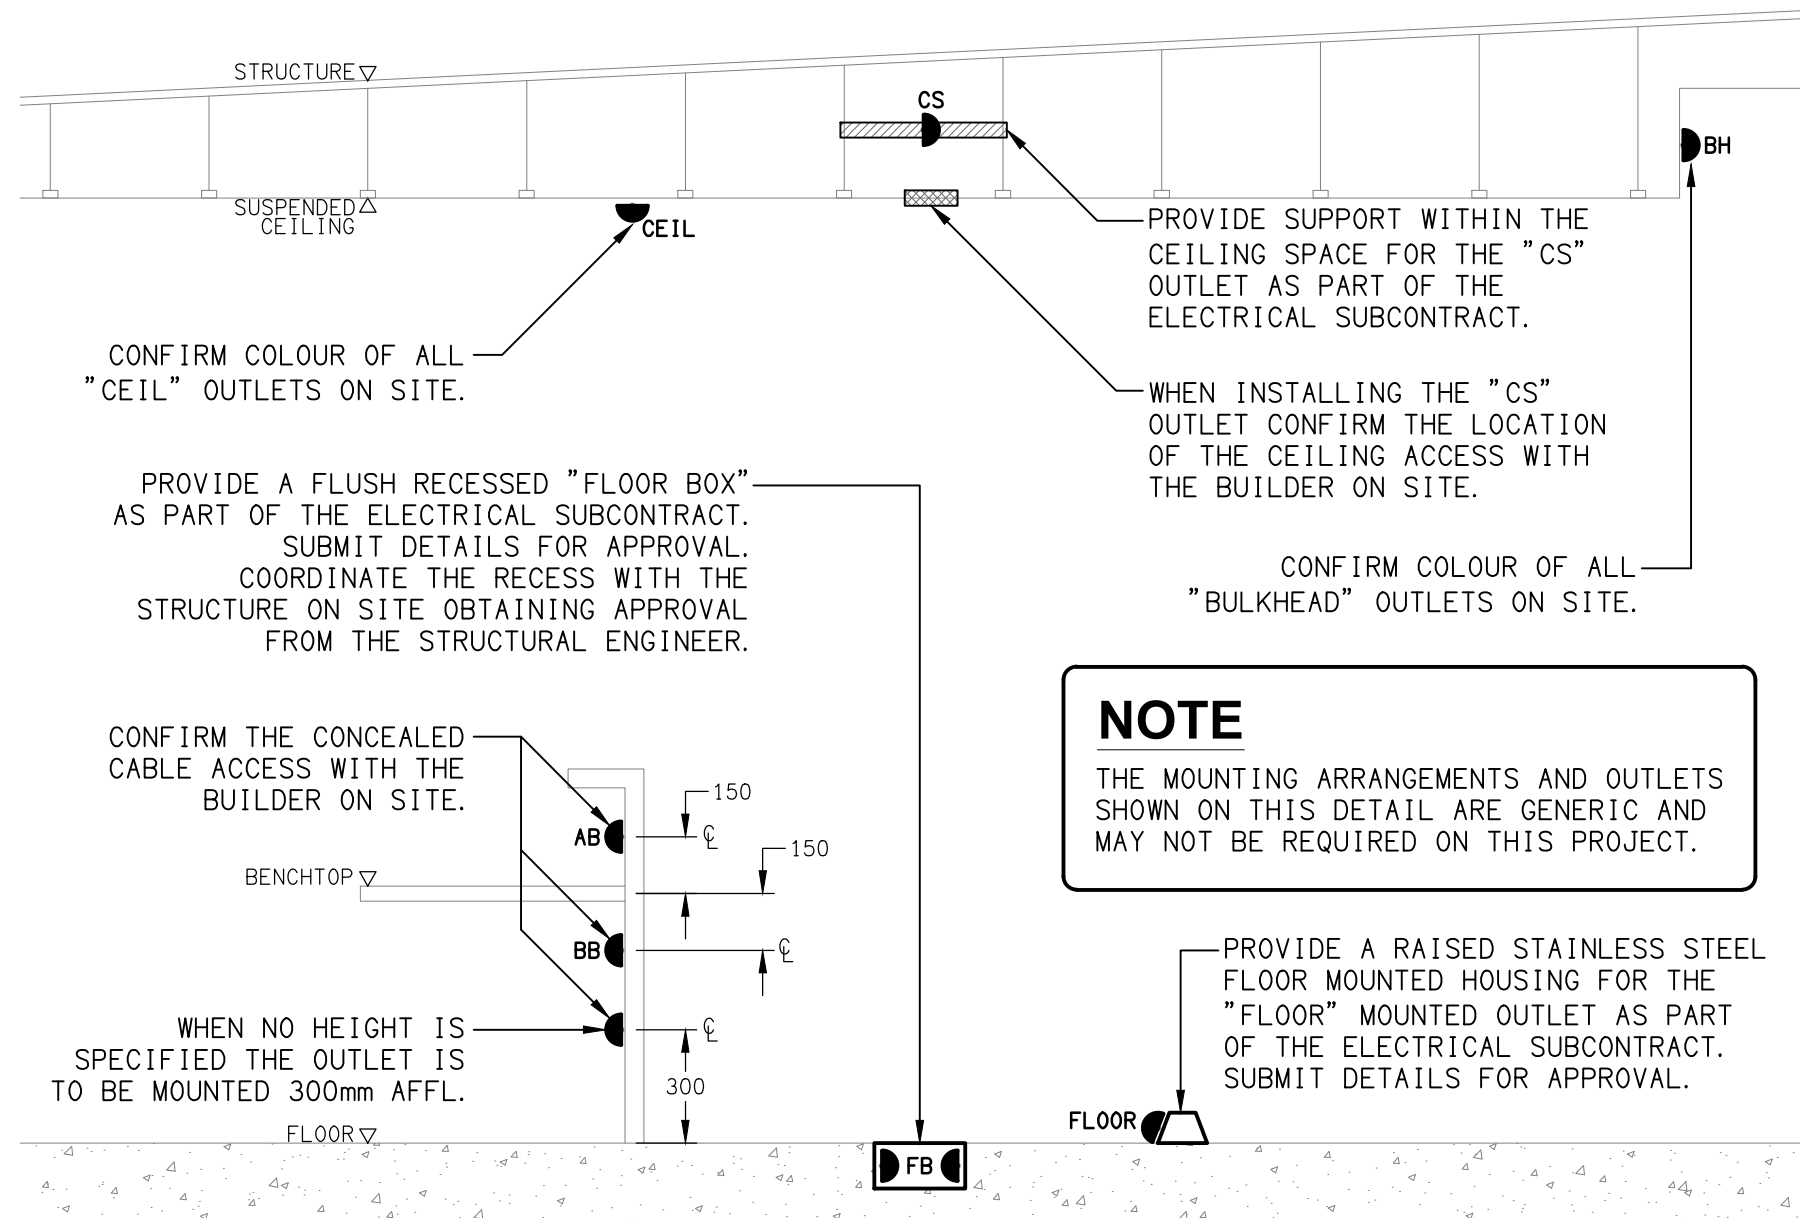

DETAIL

TYPICAL OUTLET MOUNTINGS
NOT TO SCALE