




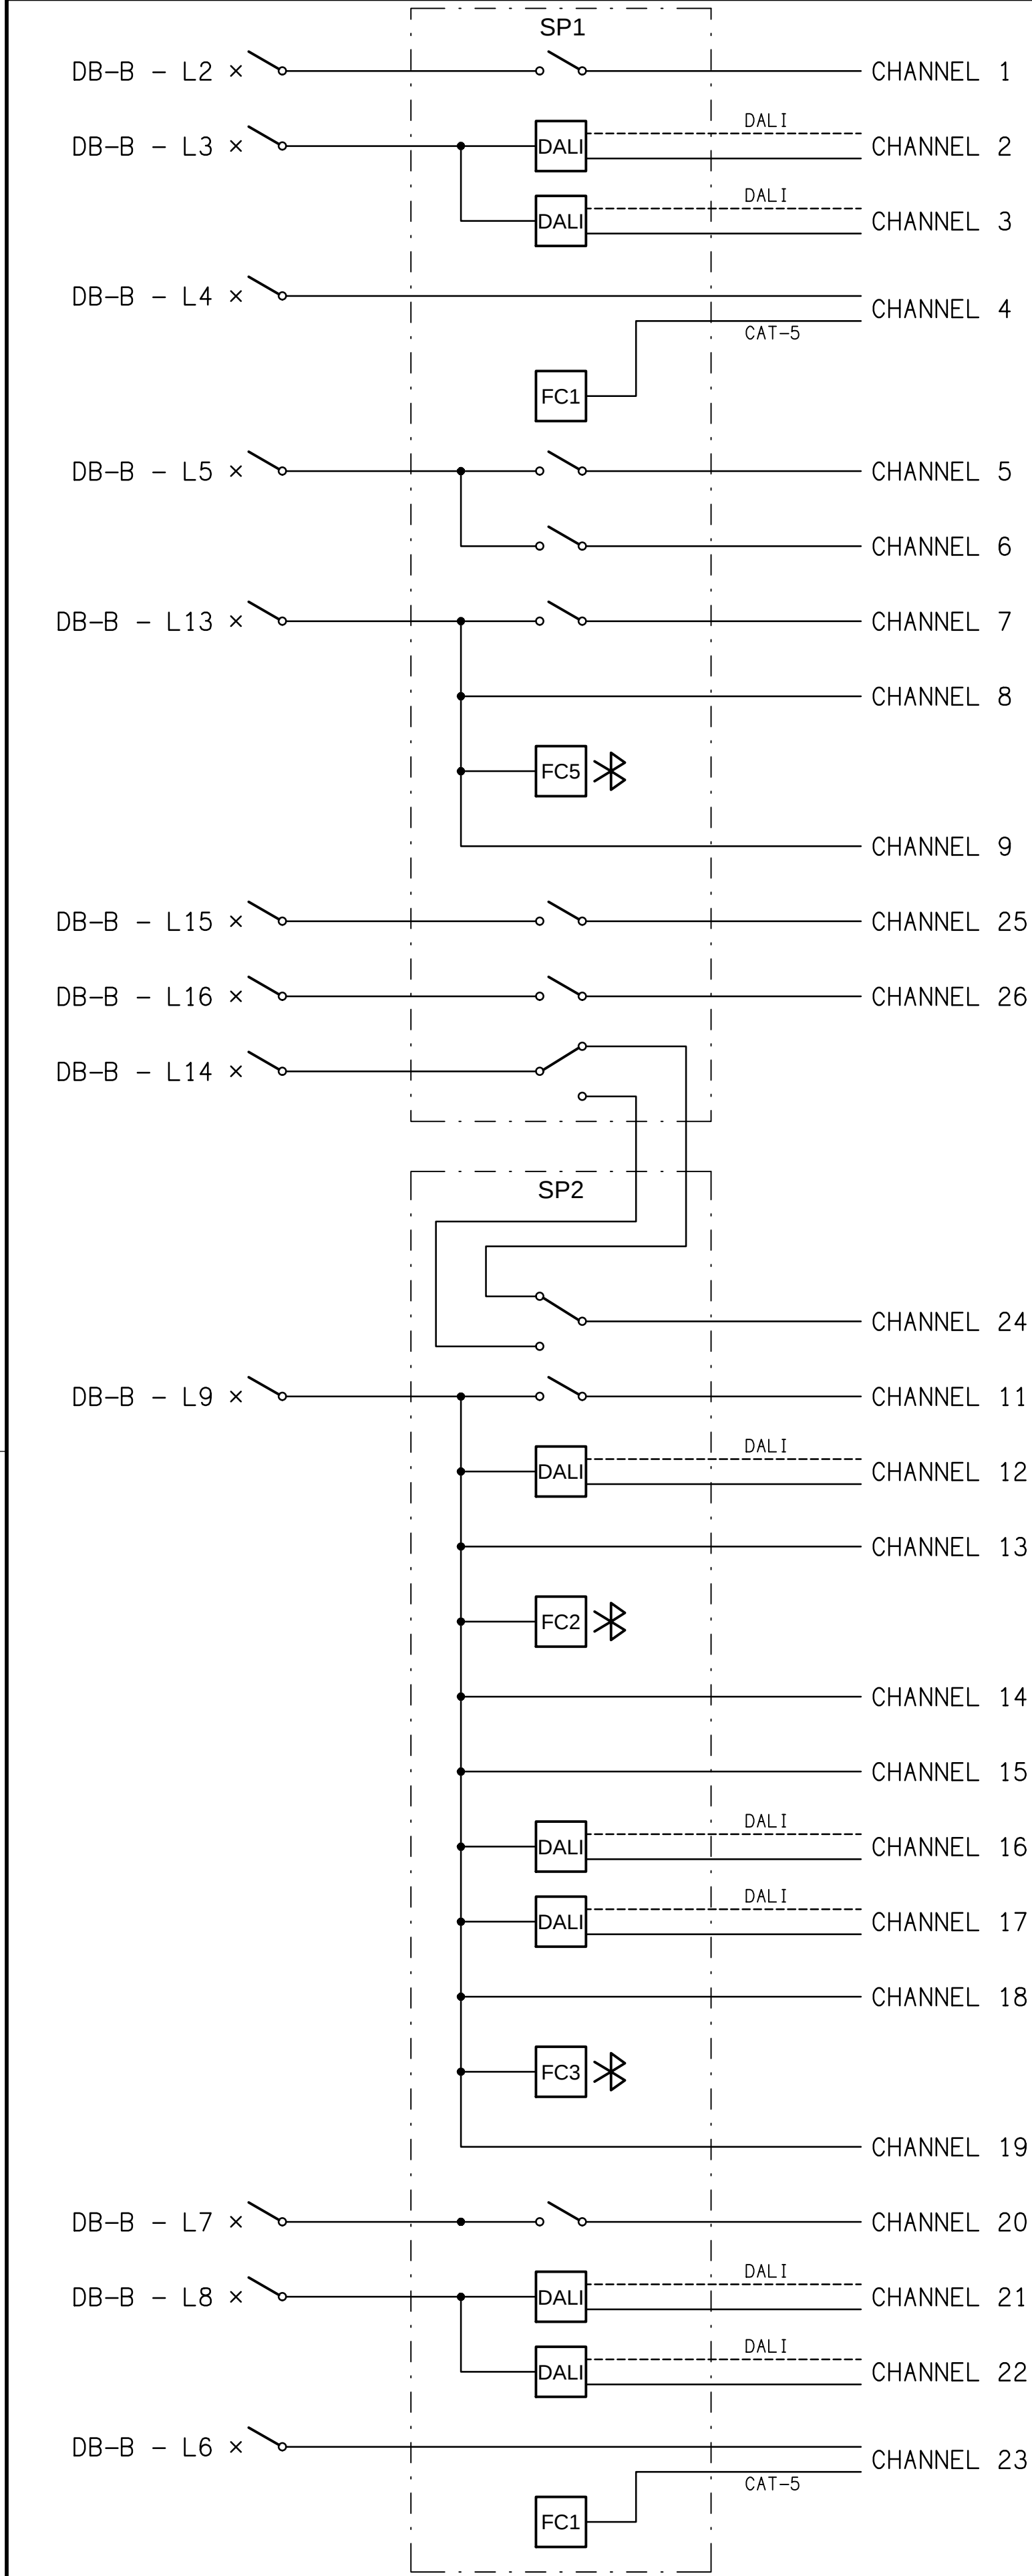


SCHEMATIC
LIGHTING & FAN CONTROL
NOT TO SCALE

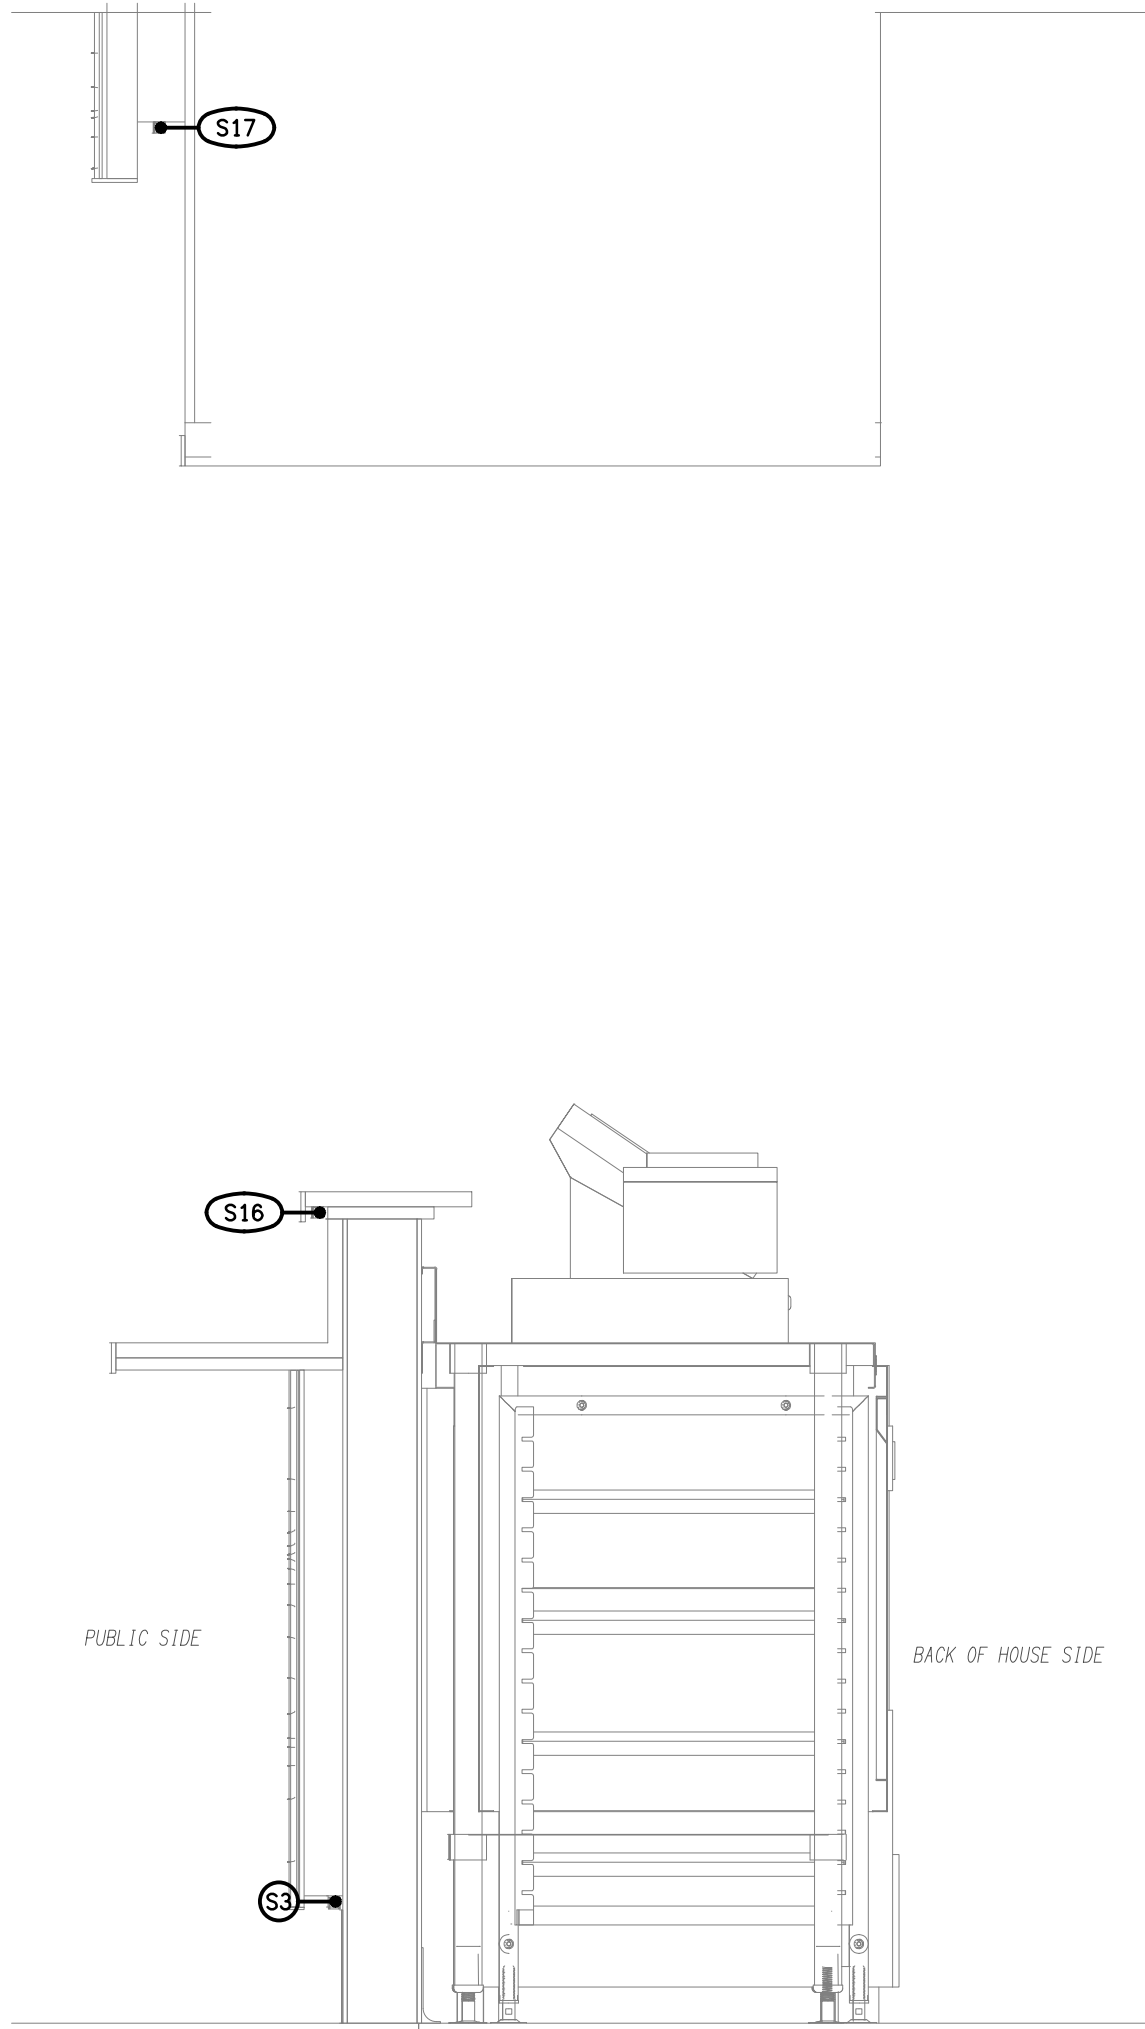

DETAIL A
BAR COUNTER / BULKHEAD SECTION
SCALE 1: 10

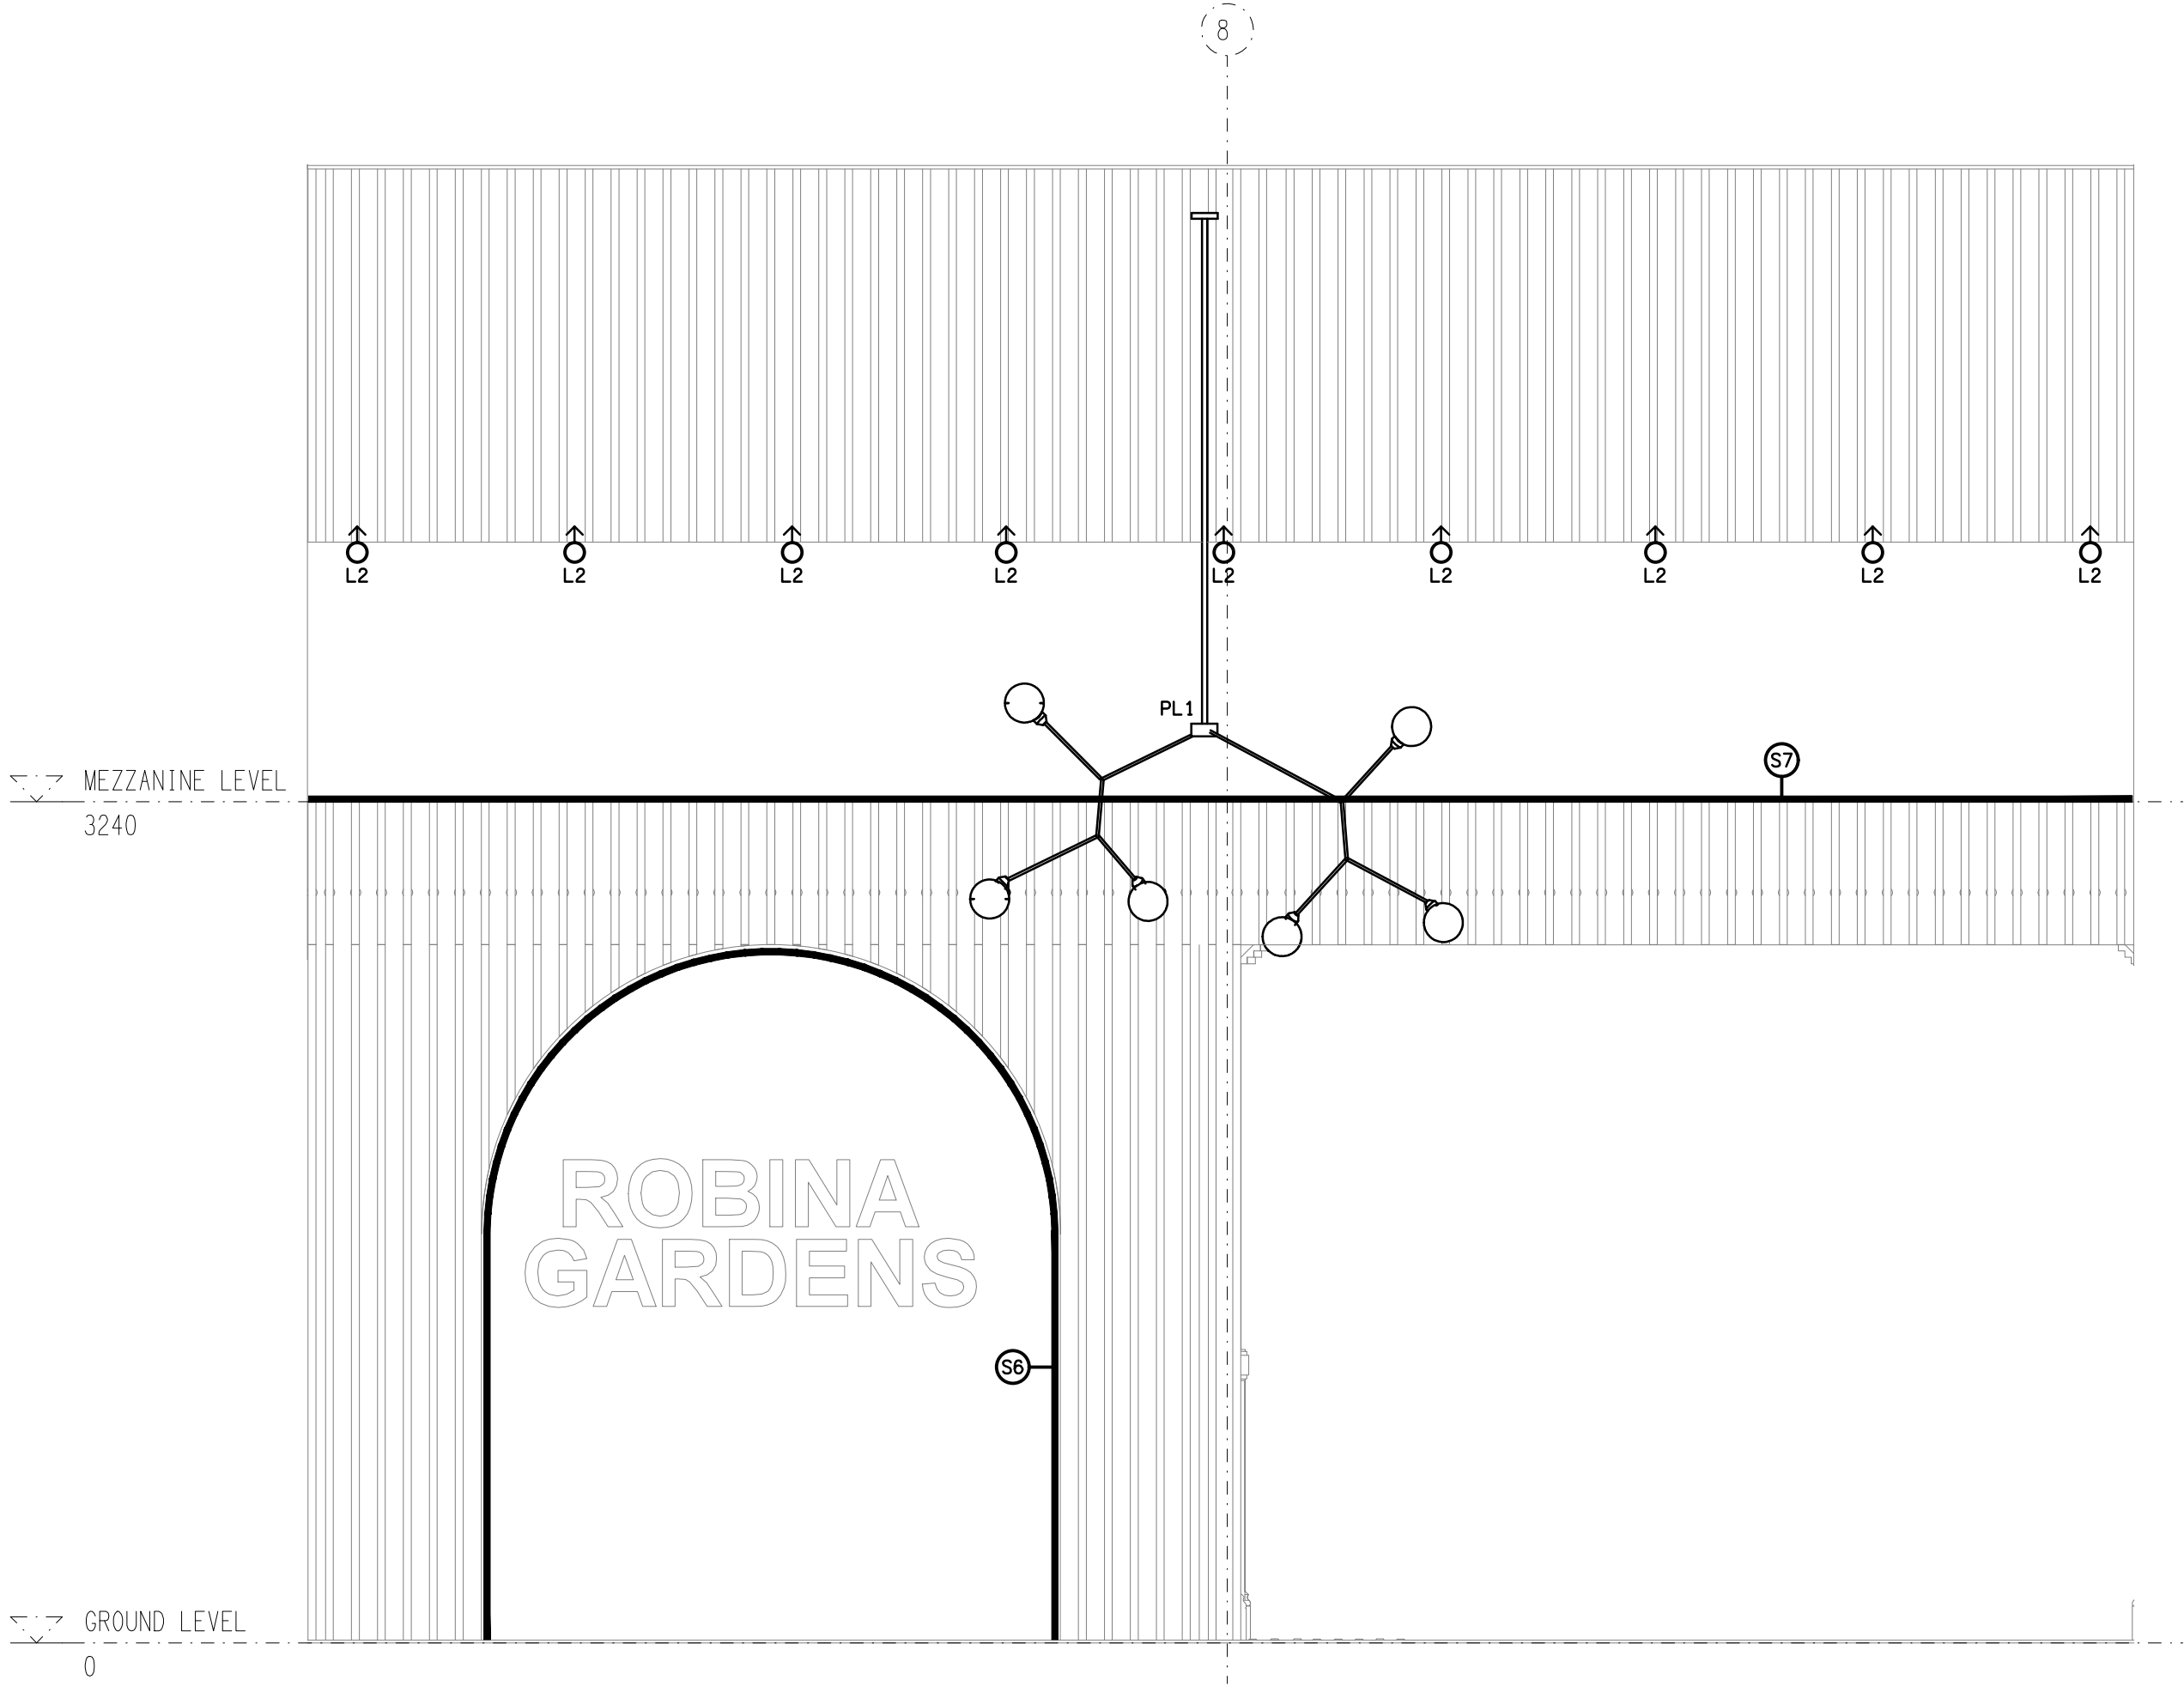

DETAIL B
MAIN ENTRY ELEVATION
SCALE 1: 25

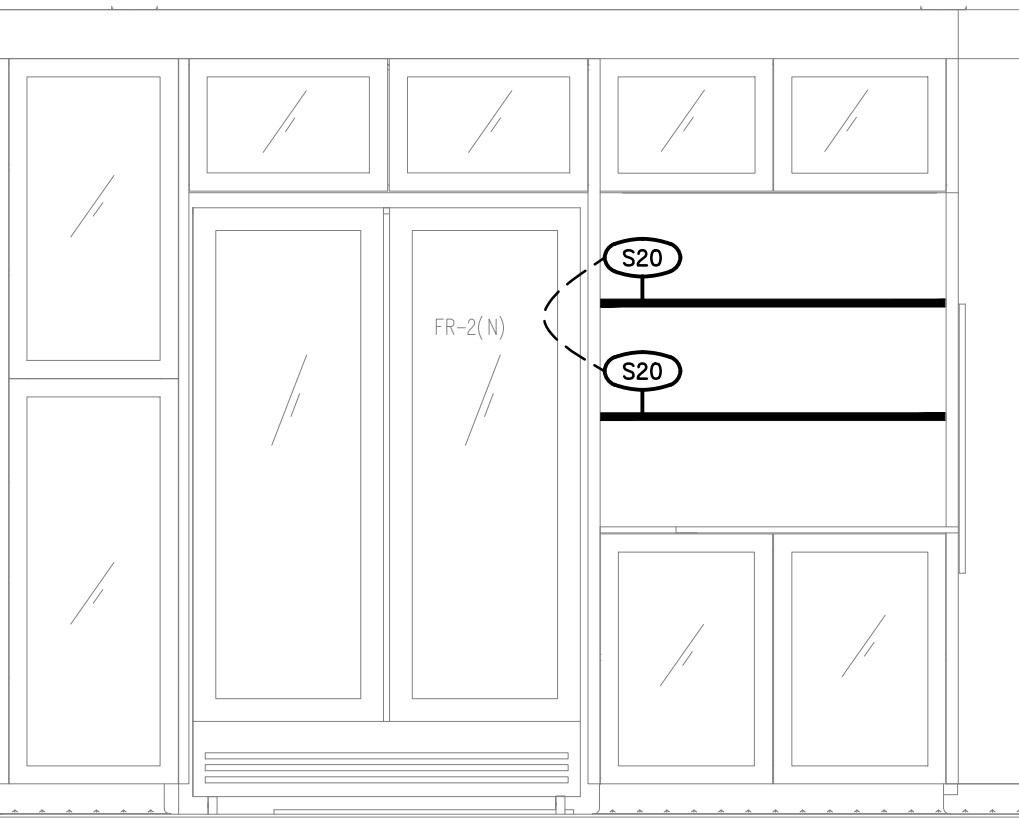

DETAIL C
BAR REAR WALL SHELVING ELEVATION
SCALE 1: 25