




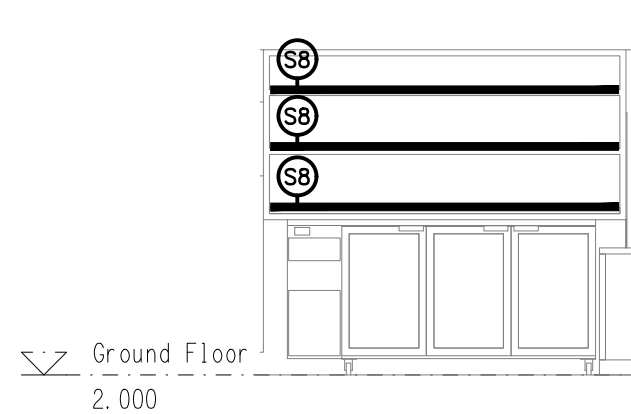


1 Sports Bar Back Bar Lighting Elevation
1 : 50

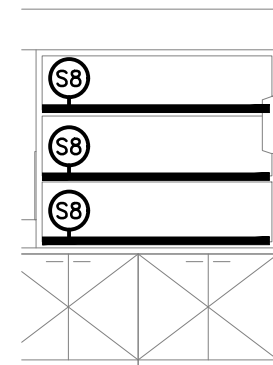


2 Bistro Back Bar Lighting Elevation
1 : 50

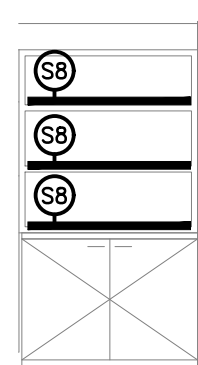


3 Bistro Back Bar Lighting Elevation
1 : 50

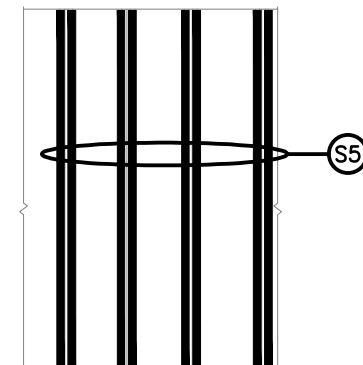


4 Gaming Bistro Entry Lighting Elevation
1 : 50

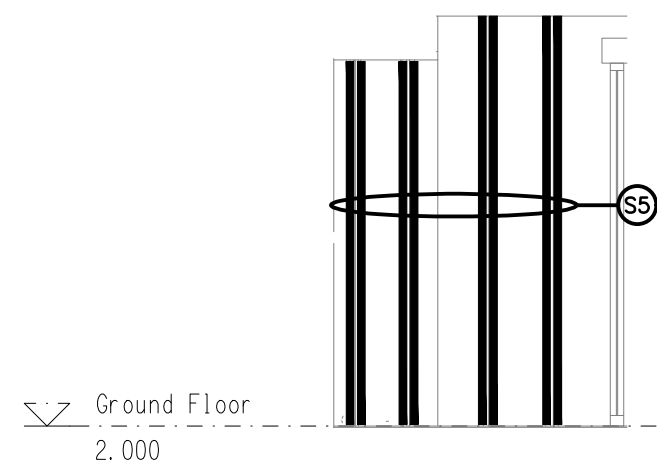


5 Gaming Bistro Entry Lighting Elevation
1 : 50

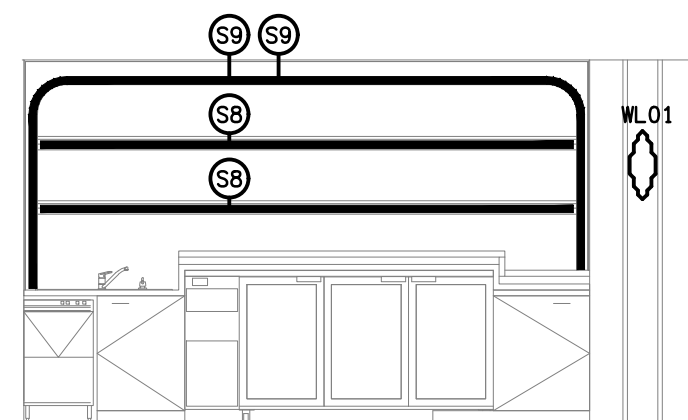


6 Gaming Bar Lighting Elevation
1 : 50

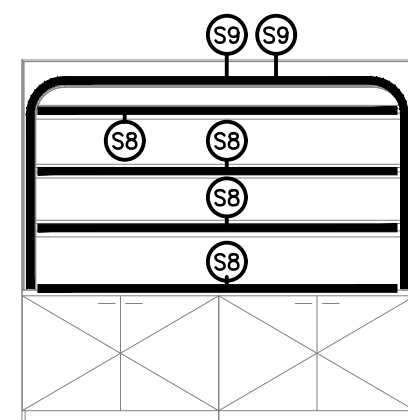


7 Cashier Bar Lighting Elevation
1 : 50

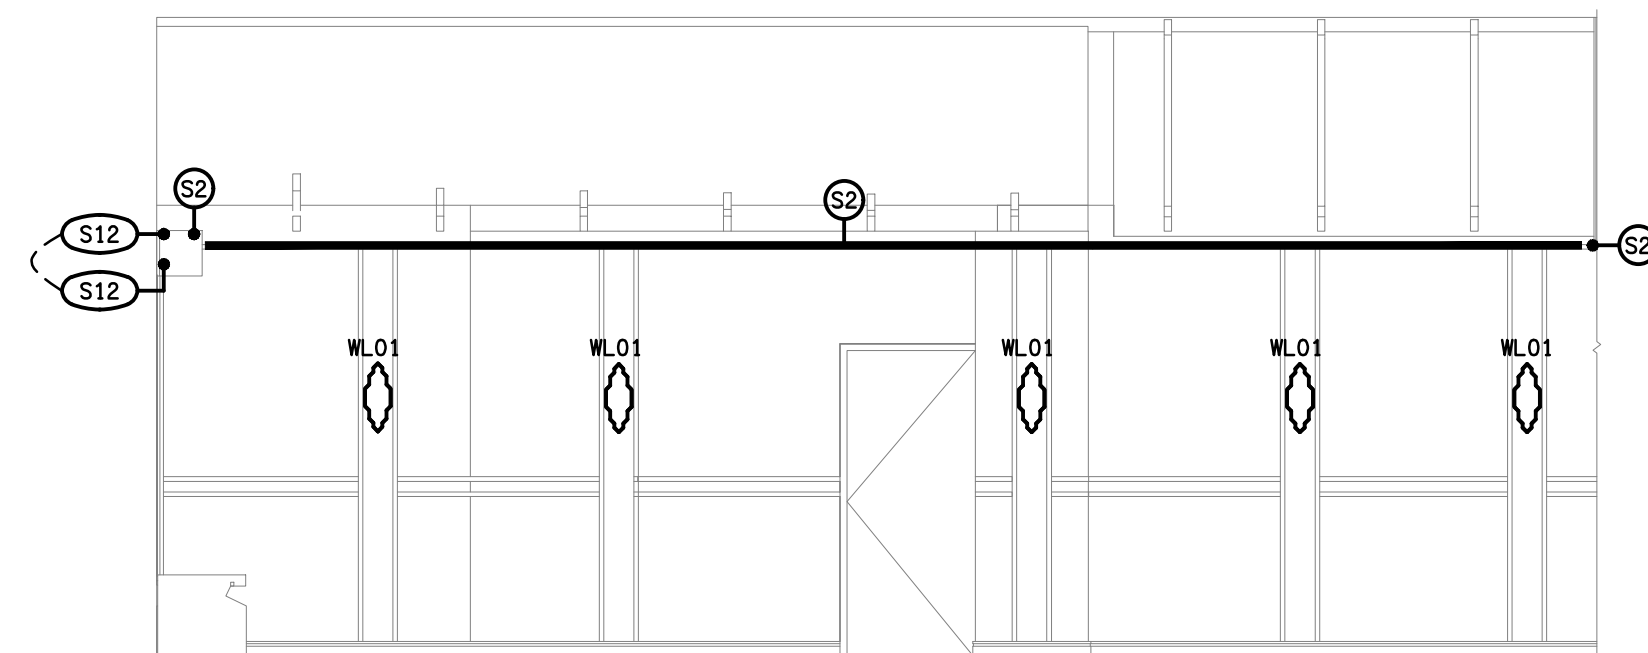


8 Gaming Room Lighting Elevation
1 : 50

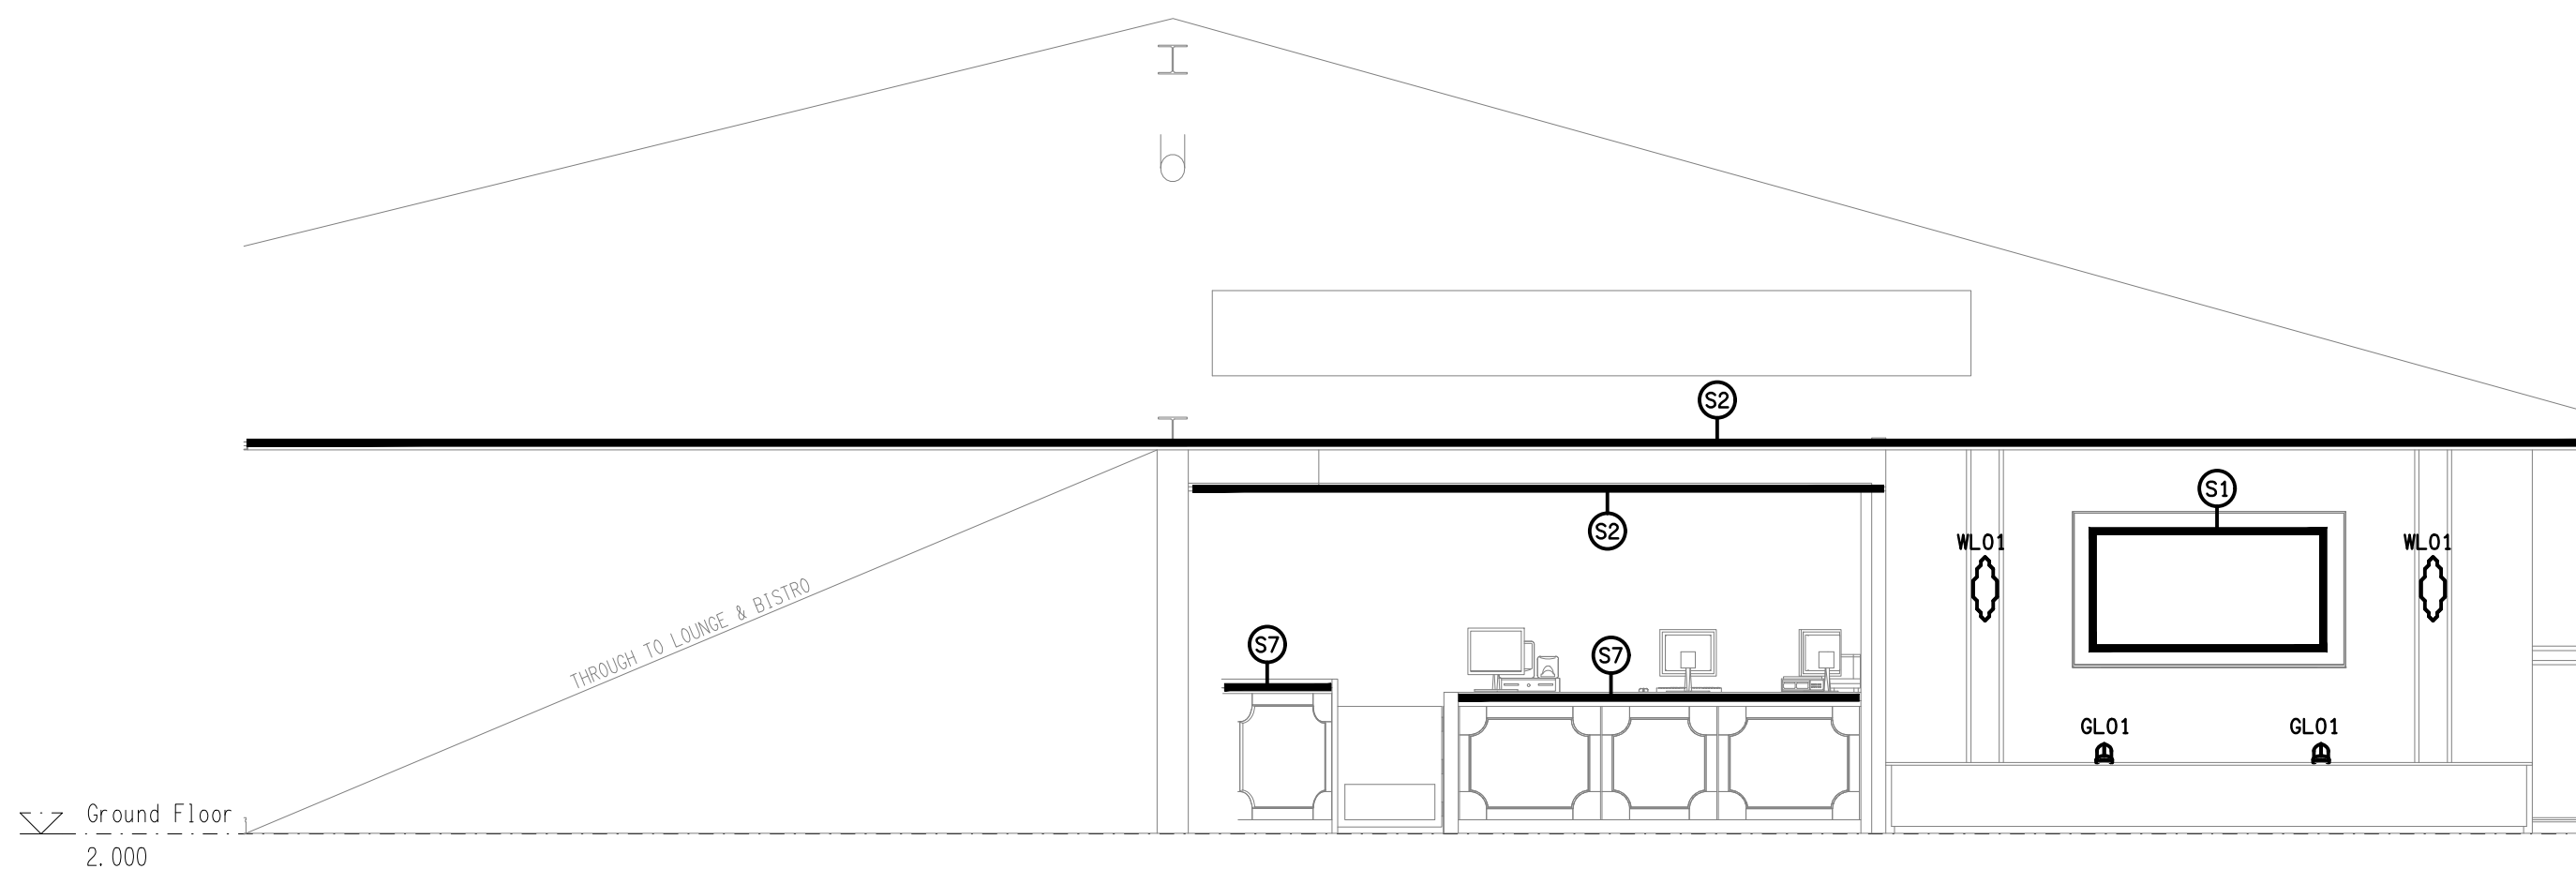


9 Gaming Room Lighting Elevation
1 : 50

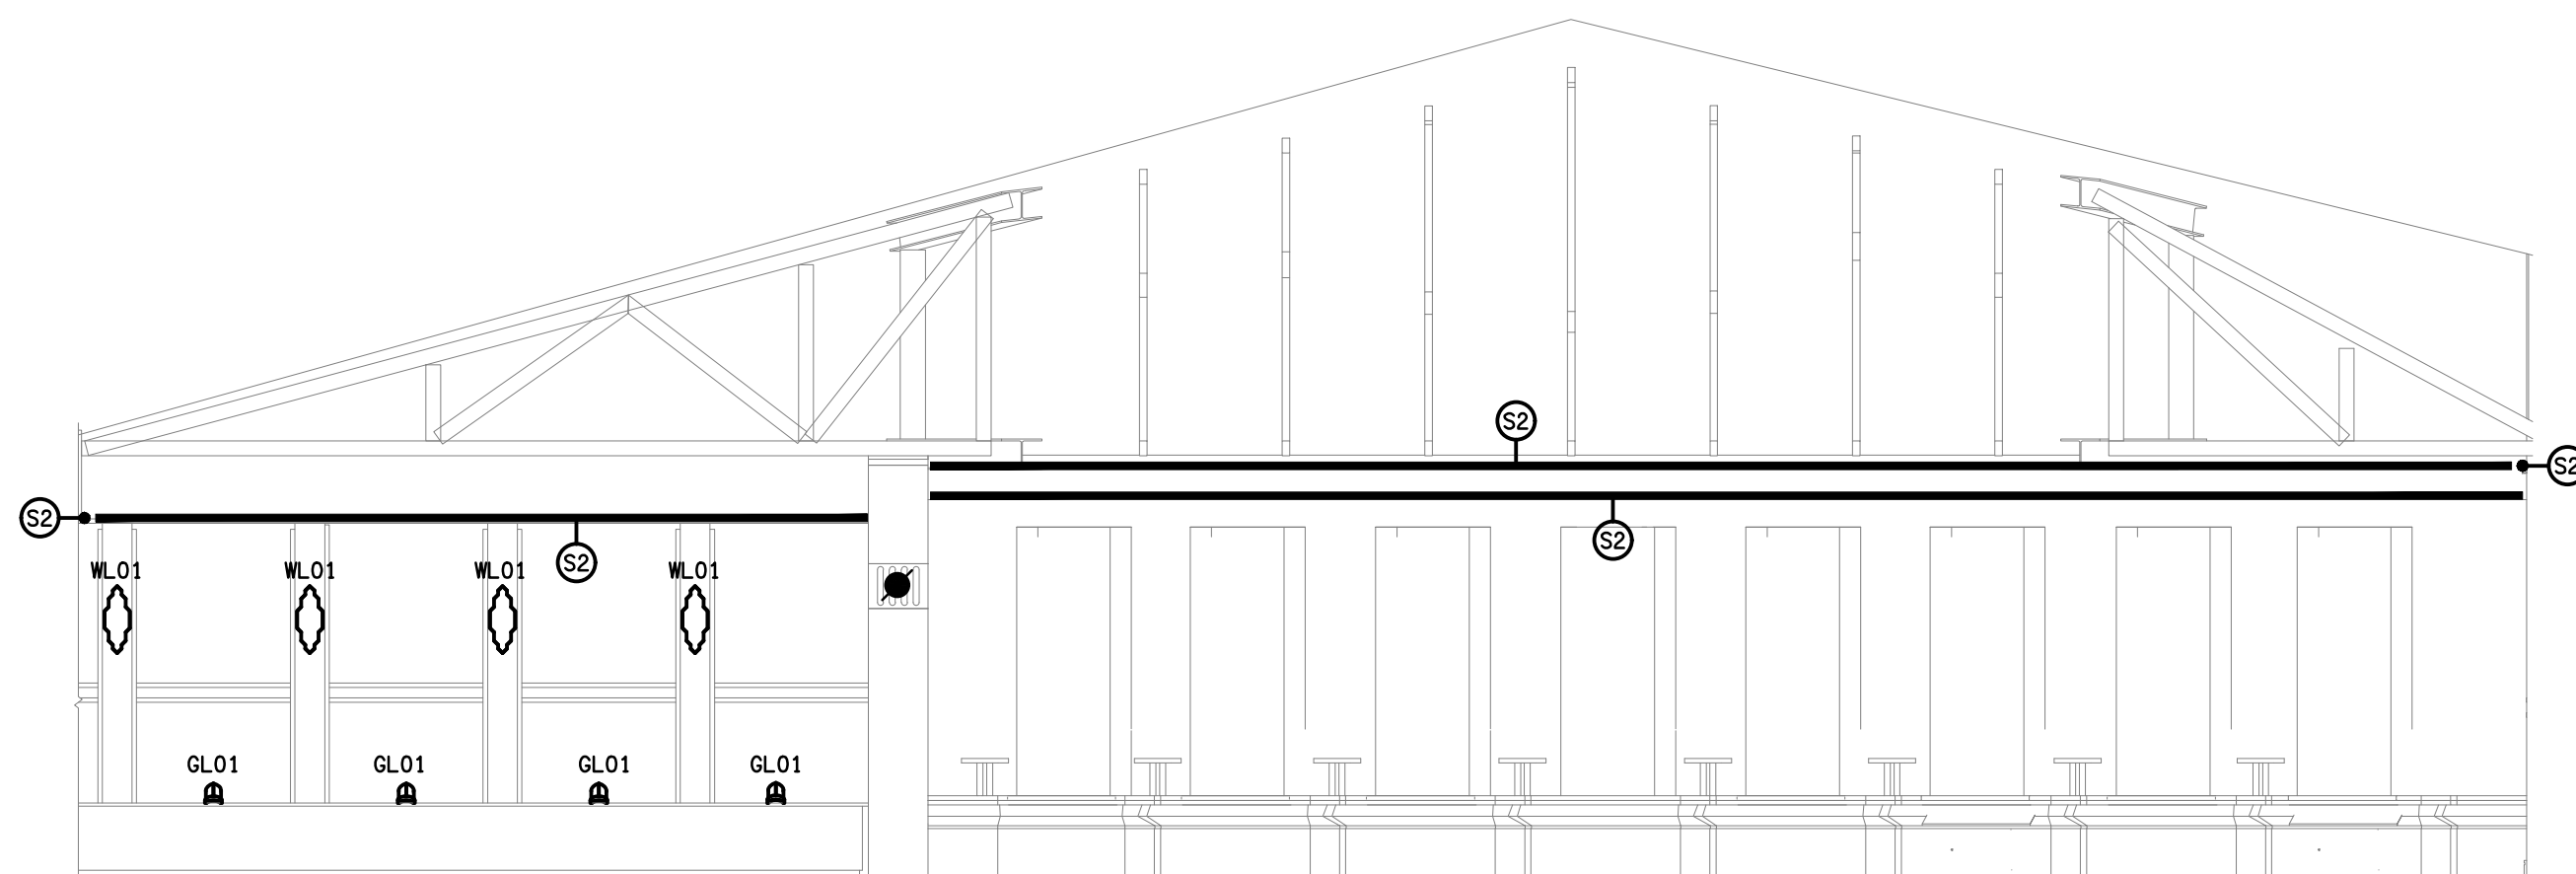


10 Gaming Planter Pelmet Lighting Elevation
1 : 50

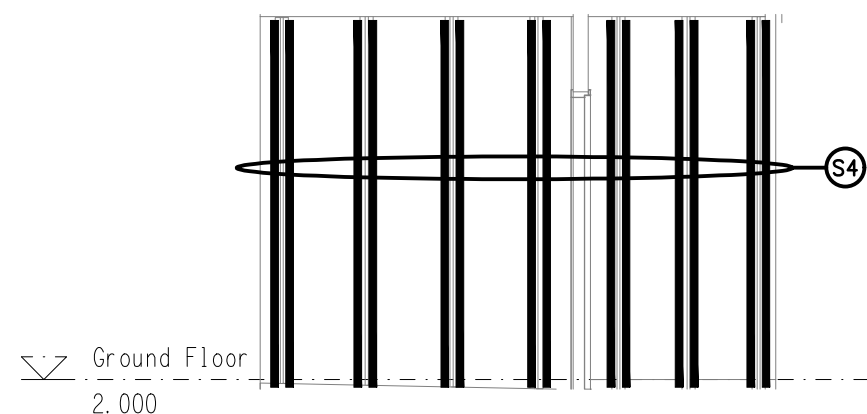


11 Gaming Entry Lighting Elevation
1 : 50

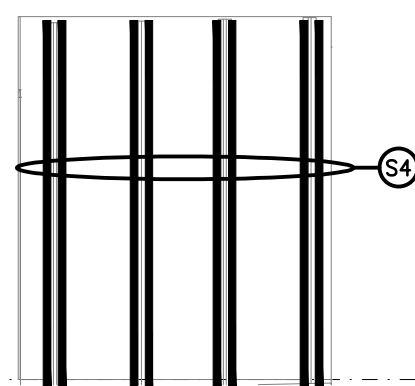

12 Gaming Entry lighting Elevation
1 : 50

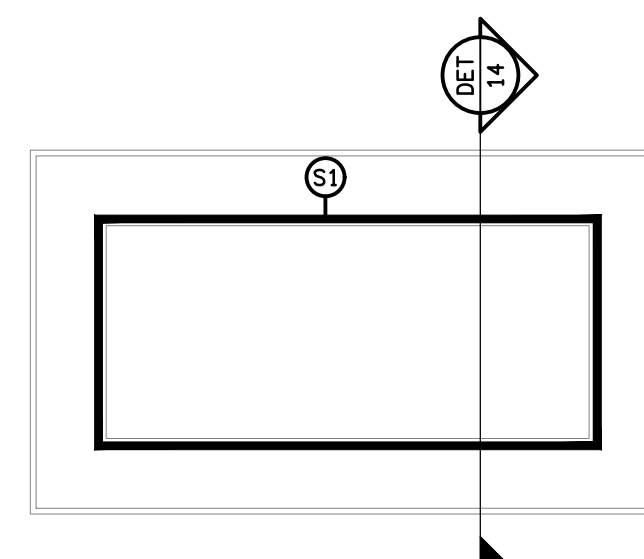

DETAIL 13
TYPICAL TV LED STRIP ELEVATION
NOT TO SCALE

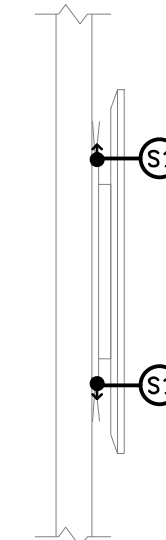

DETAIL 14
TYPICAL TV LED STRIP SECTION
NOT TO SCALE

ELECTRICAL DESIGN GROUP BRISBANE
PTY LTD
ACN 092 710 793
TRADING AS:
ELECTRICAL DESIGN GROUP

THE COPYRIGHT OF THIS DRAWING
REMAINS THE PROPERTY OF THE
ELECTRICAL DESIGN GROUP.
USE FIGURED DIMENSIONS
IN PREFERENCE TO SCALE.
ALL DIMENSIONS TO BE
VERIFIED ONSITE.

ELECTRICAL DESIGN GROUP
ELECTRICAL BUILDING SERVICES CONSULTANTS
BRISBANE GOLD COAST

P.O.Box 15, Sherwood Q.4075
Phone: (07) 3278 4375
Email: brisbane@edg.net.au
Web: www.edg.net.au

PROJECT:
CAPTAIN COOK TAVERN, KIPPA RING

PENINSULA FAIR SHOPPING CENTRE, ANZAC AVE, KIPPA RING

A	PRELIMINARY	18/08/2026
REV.	DESCRIPTION:	DATE:

DRAWING:
ELECTRICAL SERVICES
JOINERY & WALL LIGHTING DETAILS

SCALE:
1:50 UNO AT A1

PROJECT NO:
C3813a
DRAWING NO:
E06
REVISION:
A