




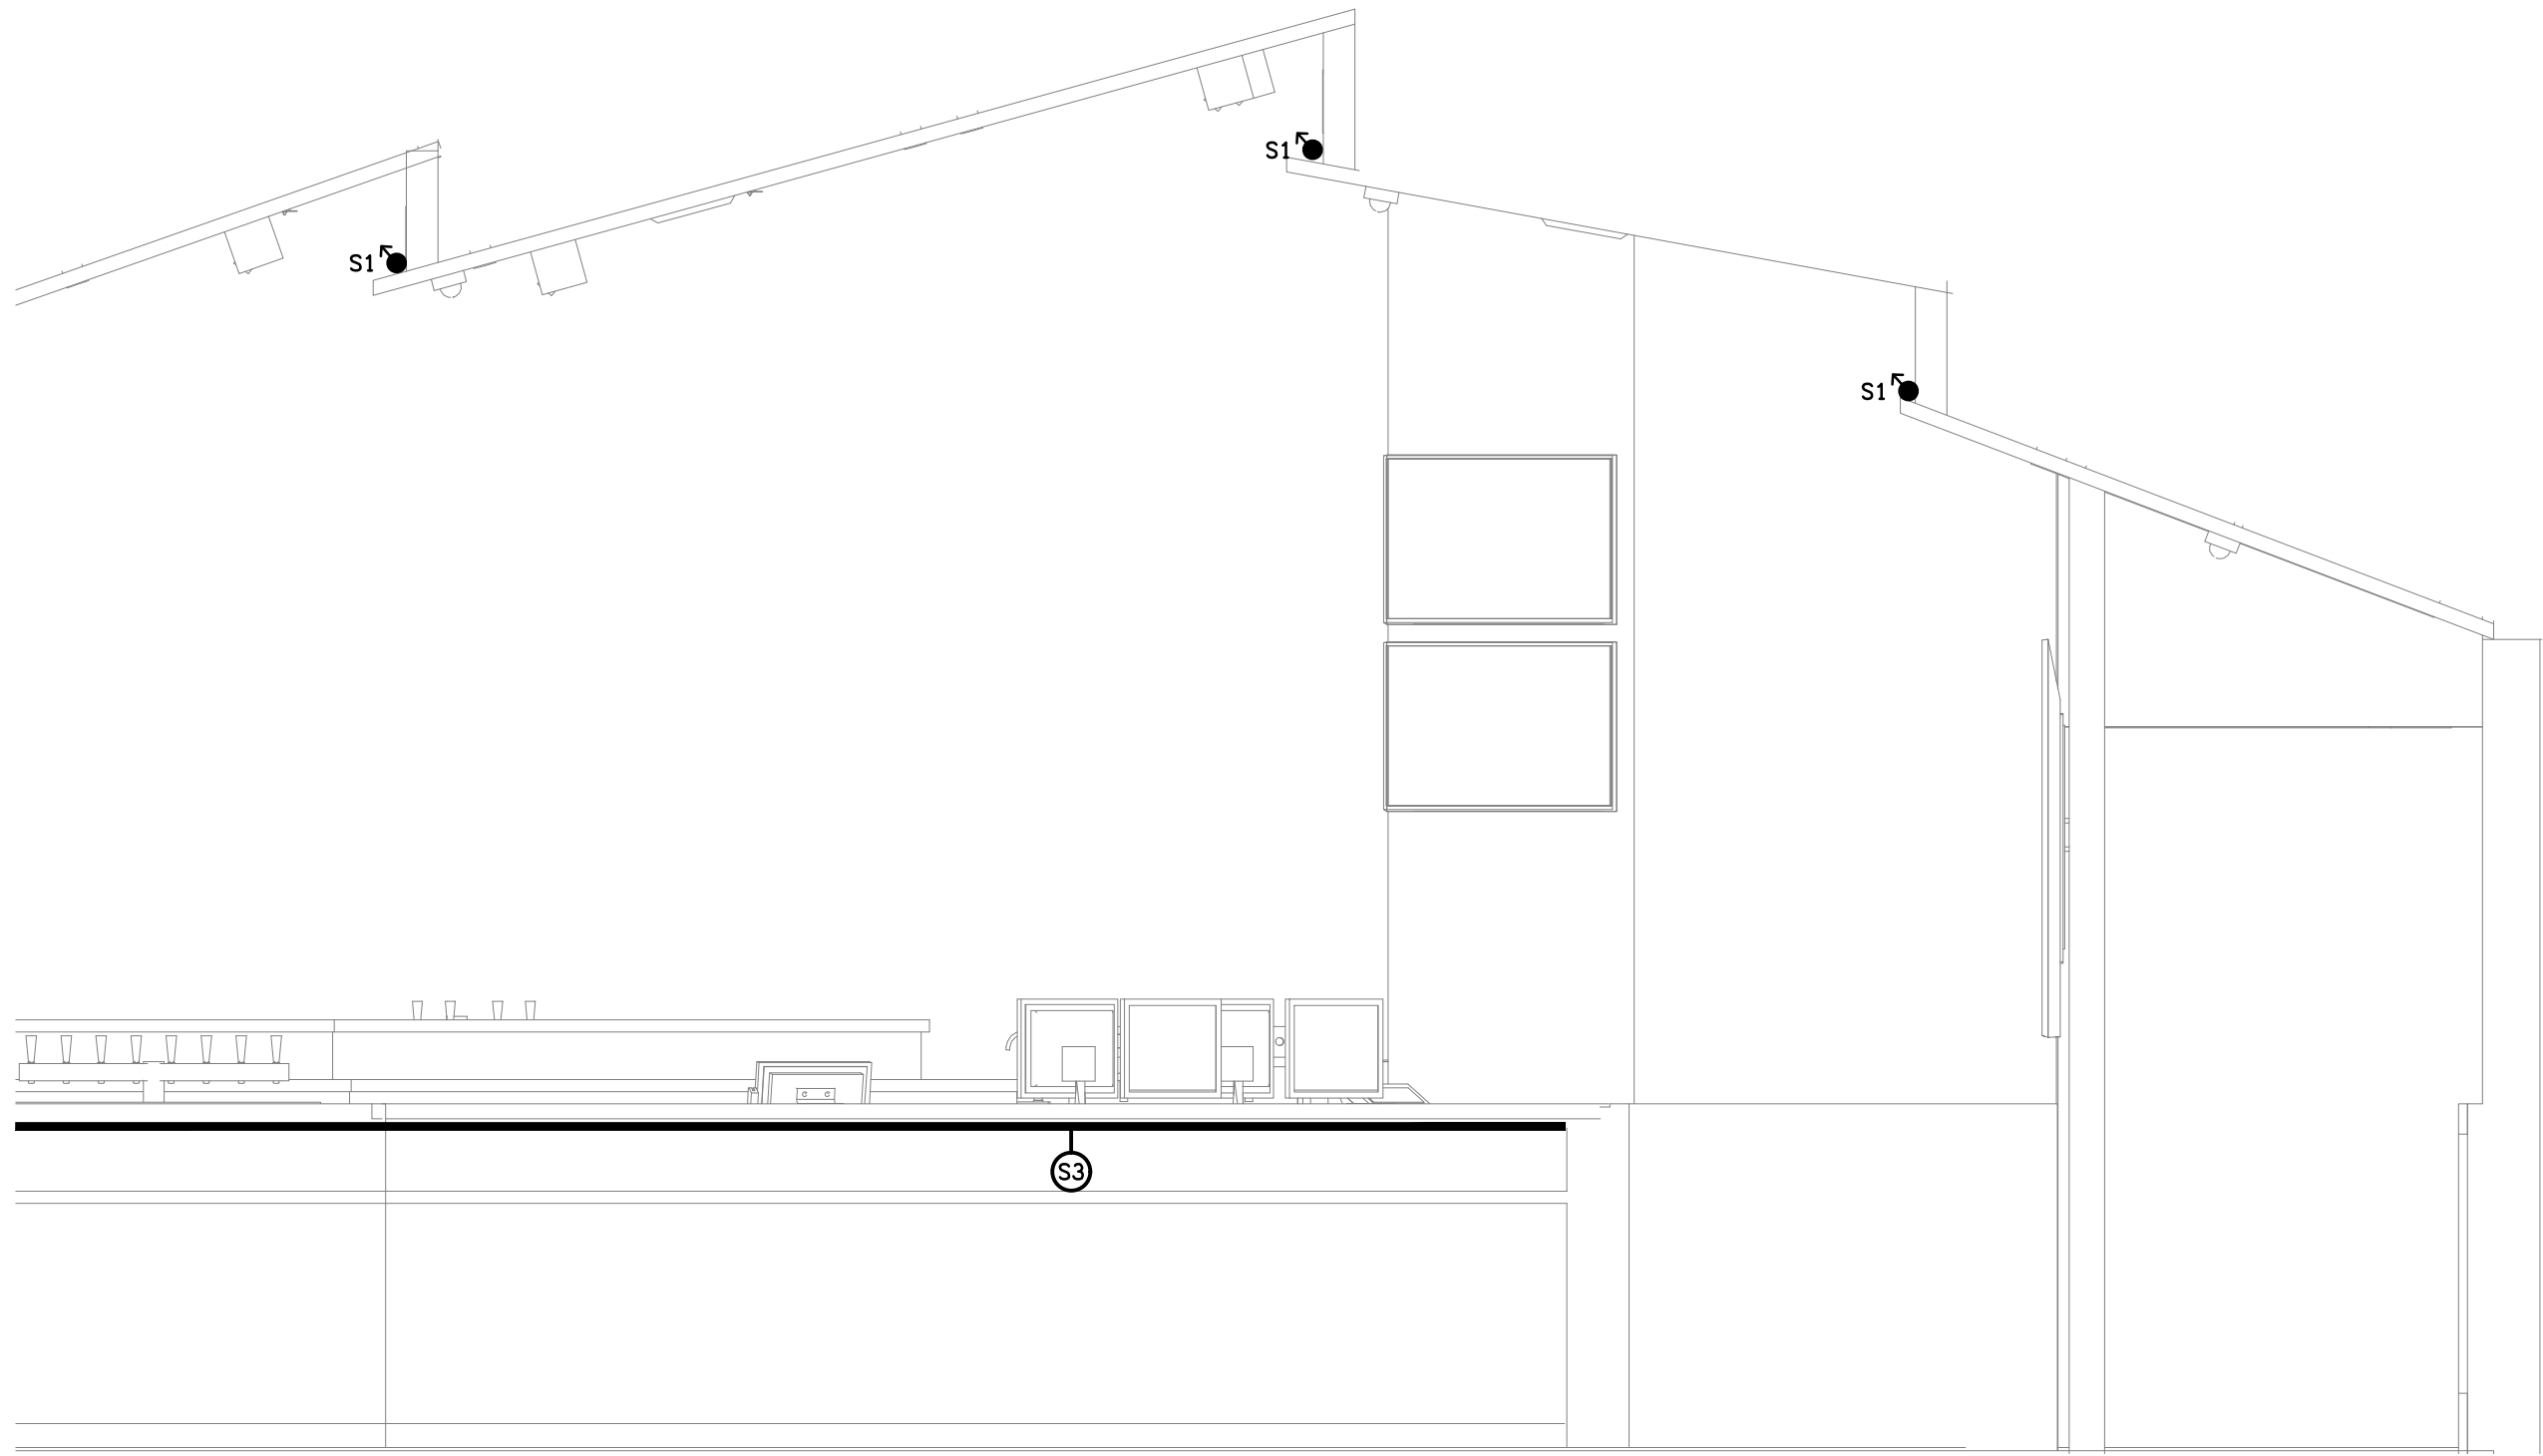


**DETAIL A**  
BULKHEAD STRIP LIGHT SECTION  
SCALE 1: 25

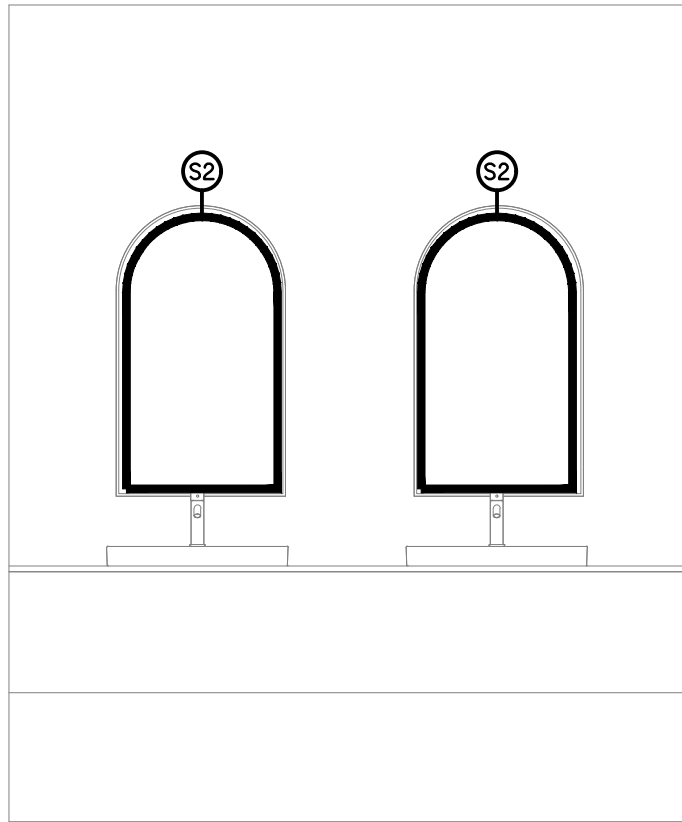


**DETAIL B**  
SPORTS MALE MIRROR LIGHTING  
SCALE 1: 25

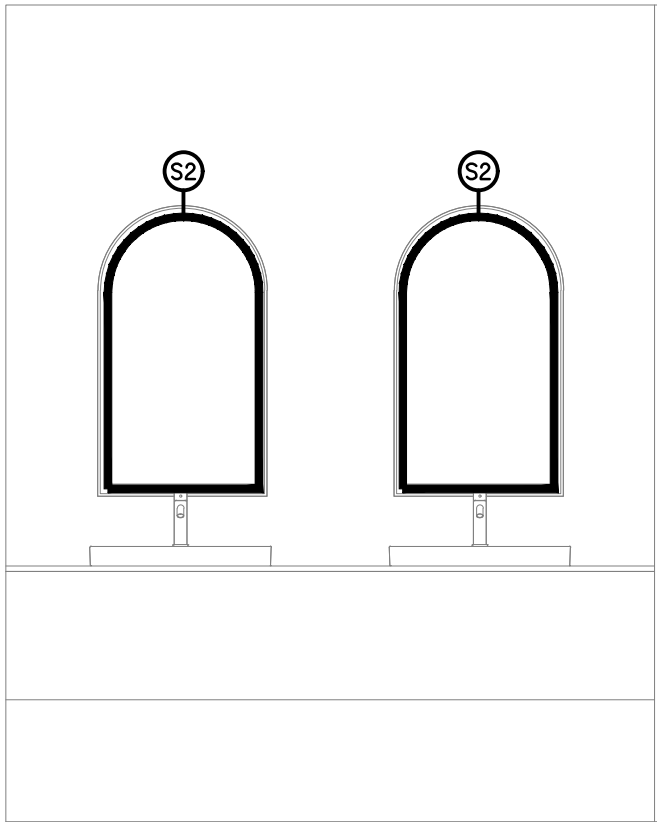

**DETAIL C**  
BISTRO MALE MIRROR LIGHTING  
SCALE 1: 25

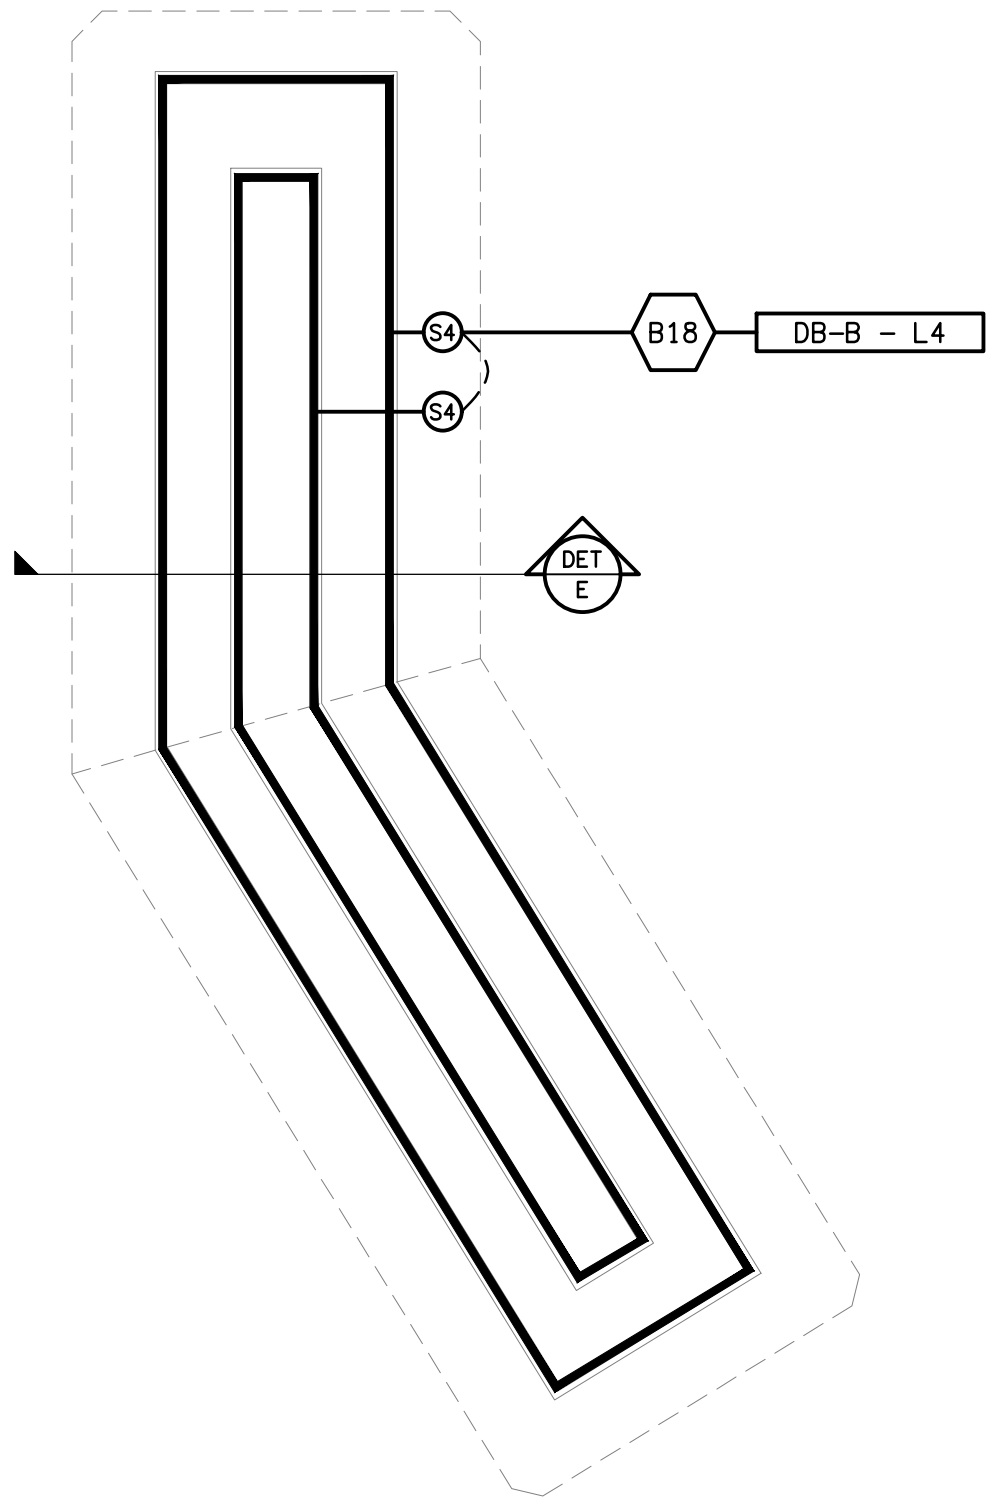

**DETAIL D**  
ISLAND BAR SHELF STRIP LIGHT PLAN  
SCALE 1: 25

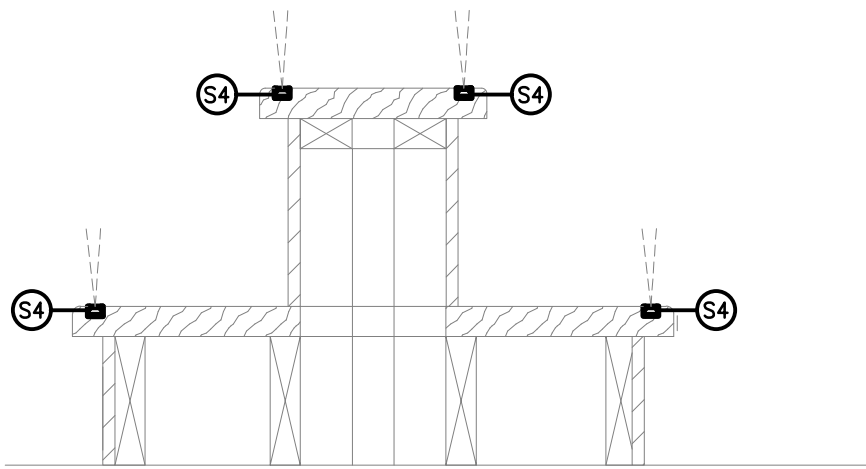

**DETAIL E**  
ISLAND BAR SHELF STRIP LIGHT SECTION  
SCALE 1: 10