




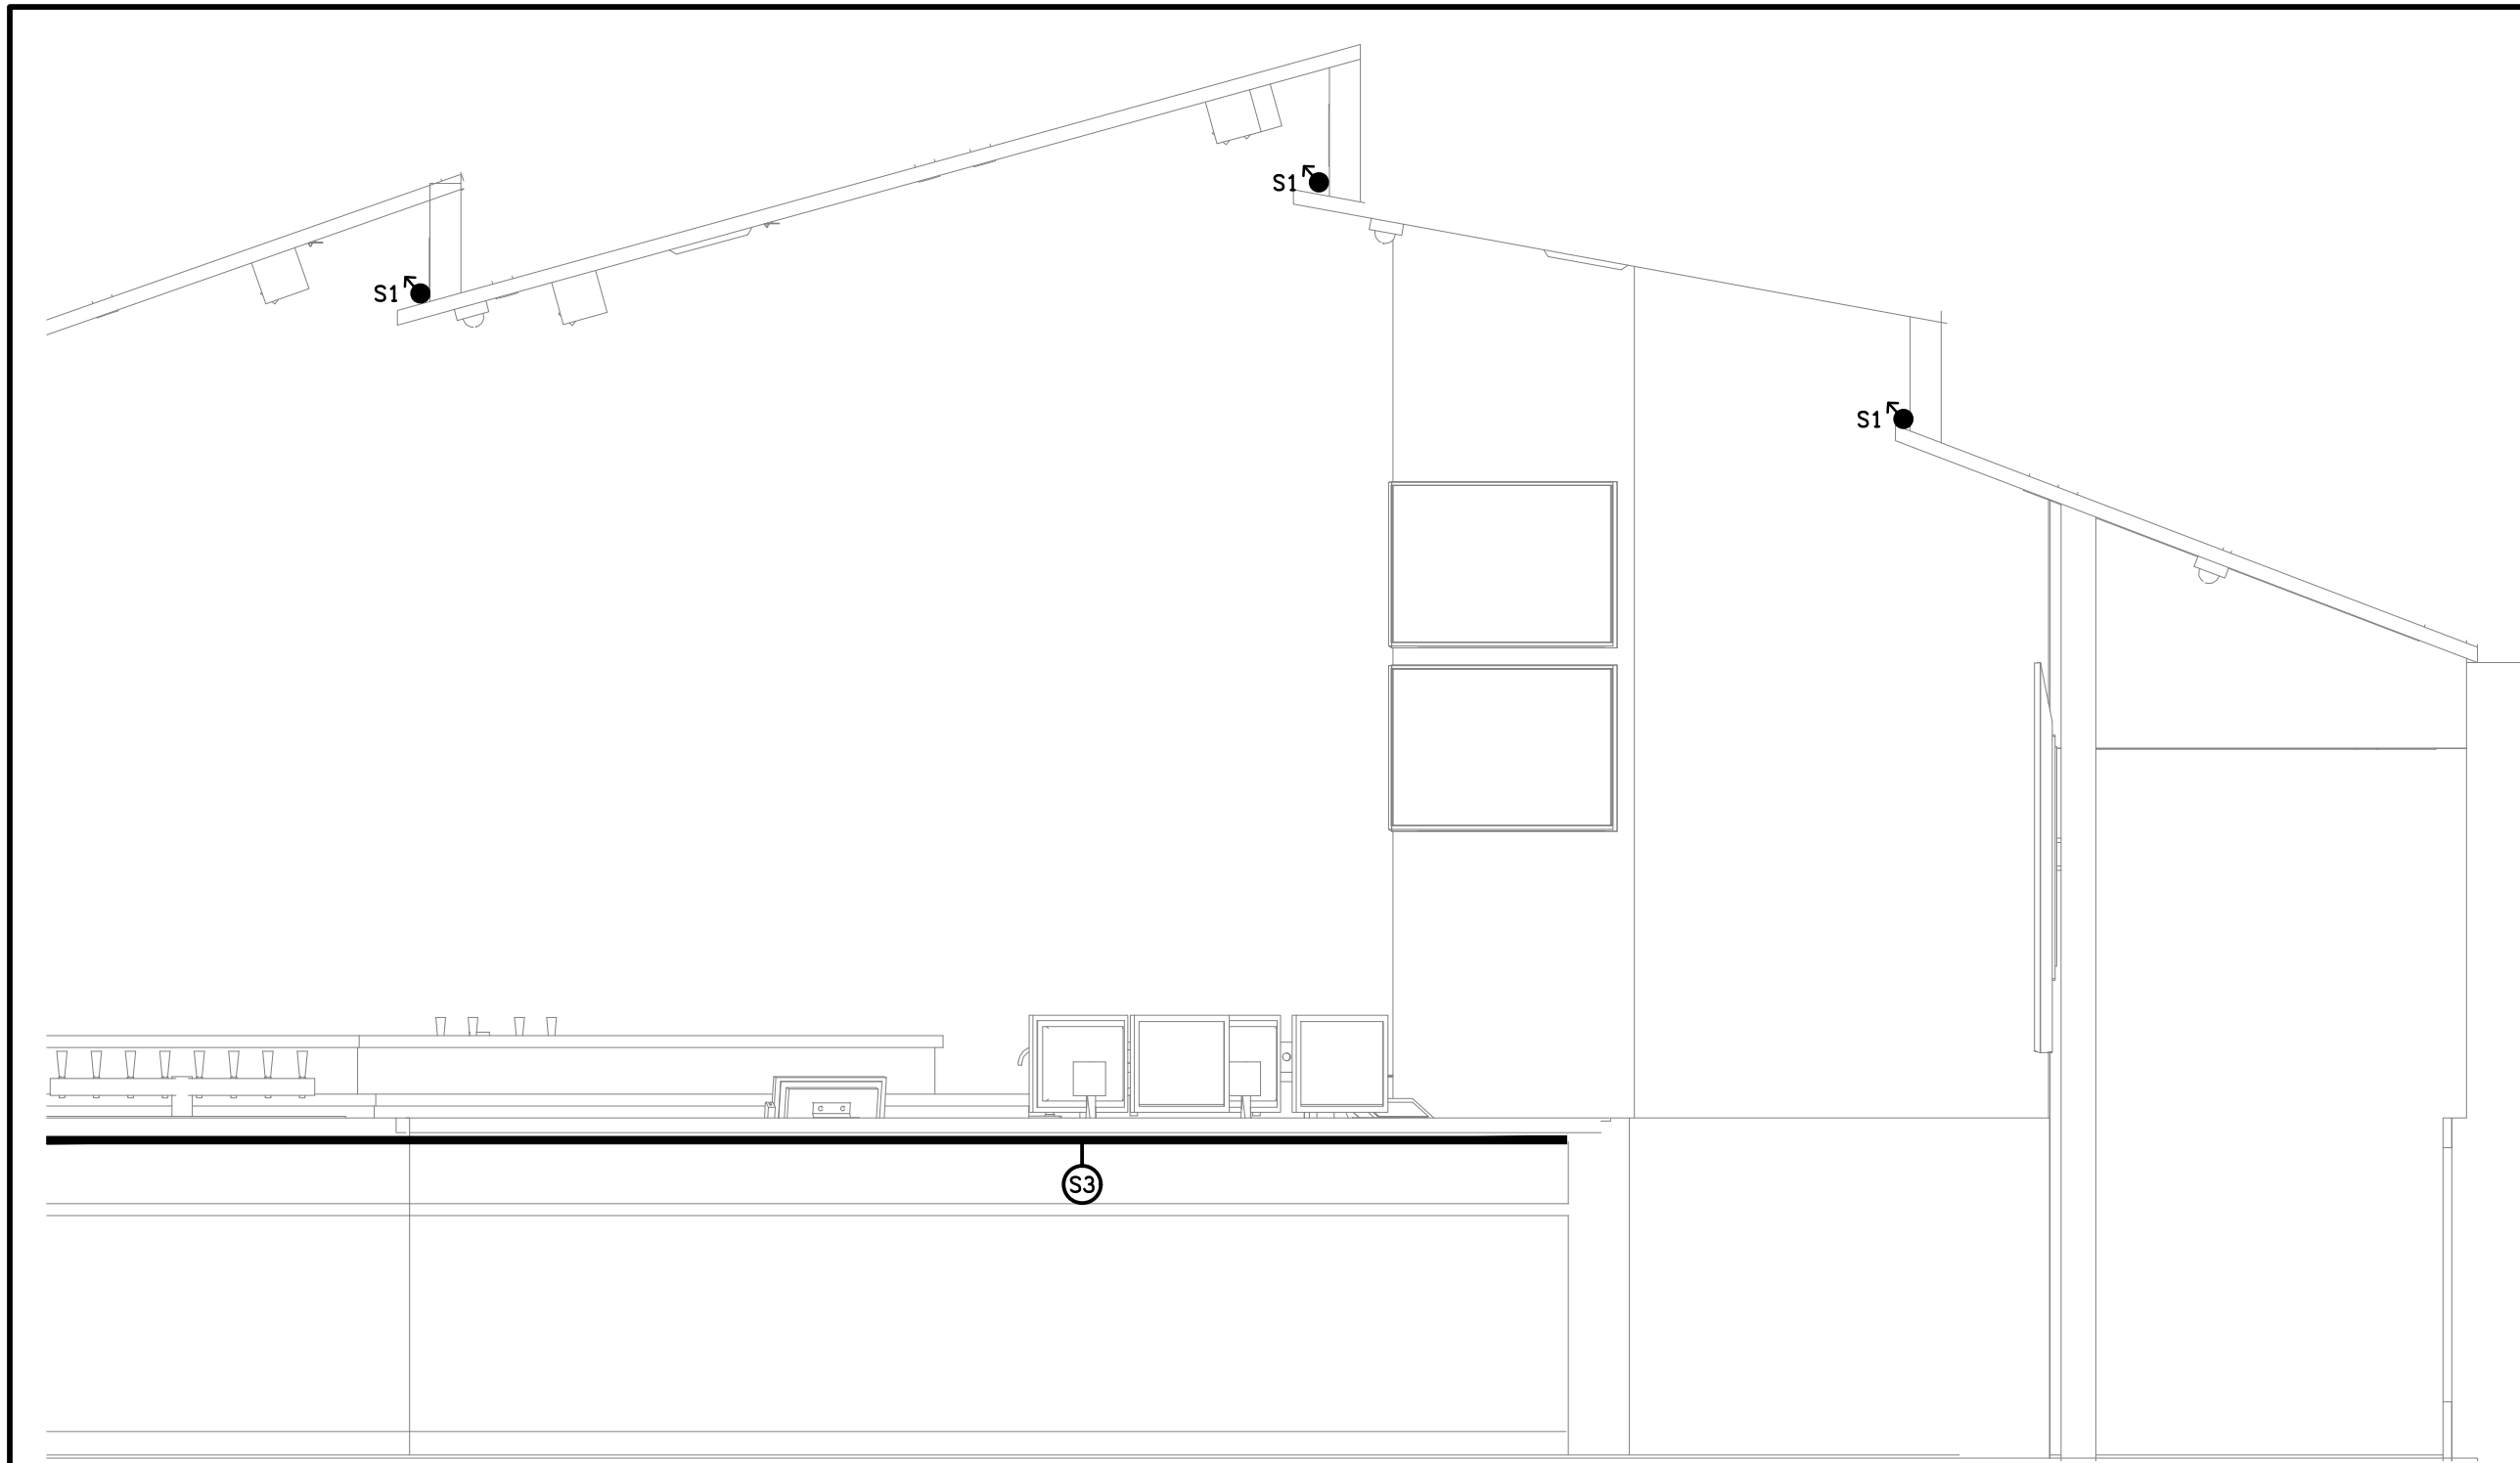


DETAIL A
BULKHEAD STRIP LIGHT SECTION
SCALE 1: 25

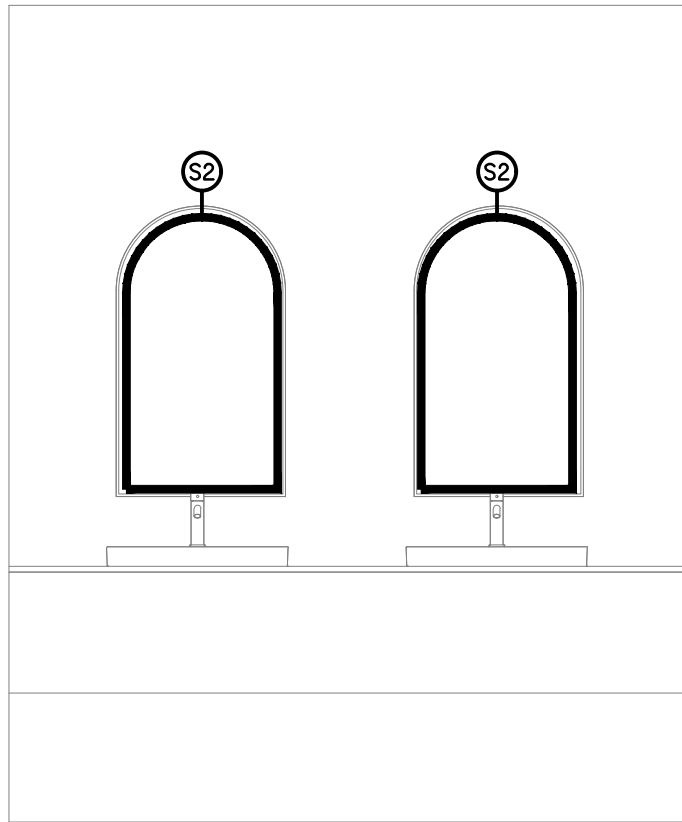


DETAIL B
SPORTS MALE MIRROR LIGHTING
SCALE 1: 25

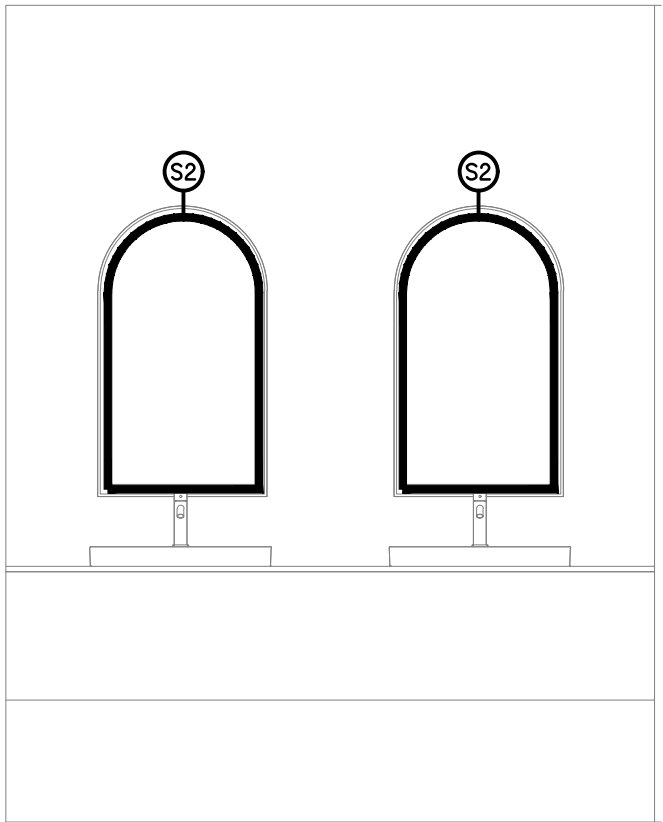

DETAIL C
BISTRO MALE MIRROR LIGHTING
SCALE 1: 25

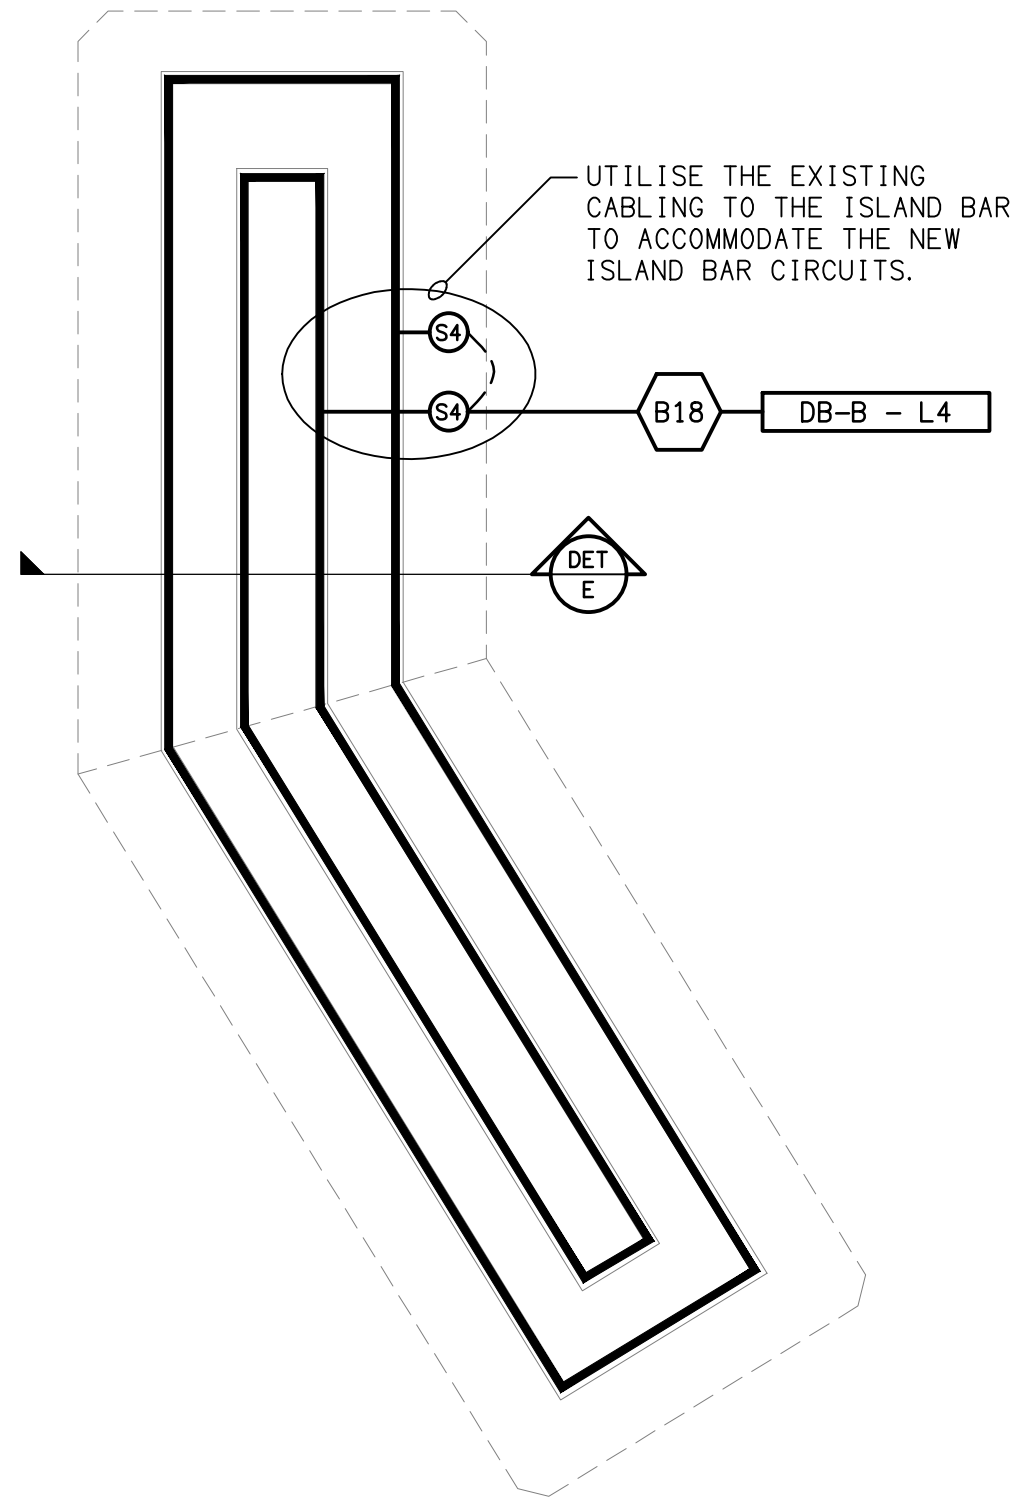

DETAIL D
ISLAND BAR SHELF STRIP LIGHT PLAN
SCALE 1: 25

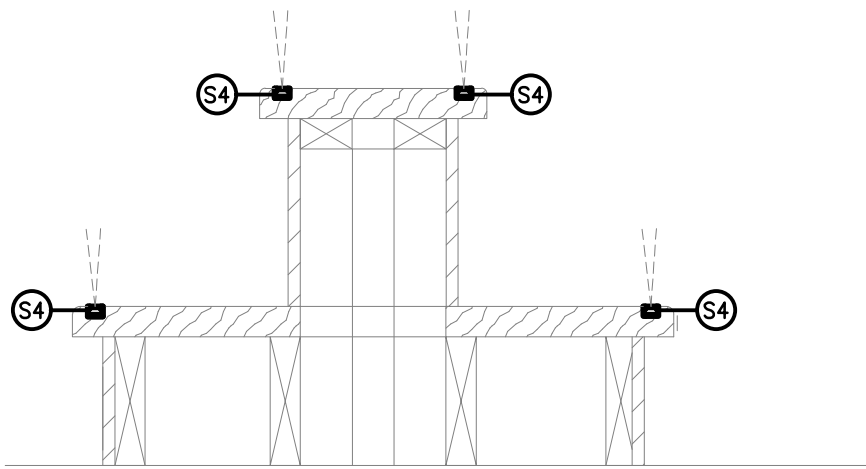

DETAIL E
ISLAND BAR SHELF STRIP LIGHT SECTION
SCALE 1: 10