


**MAIN SWITCHBOARD**

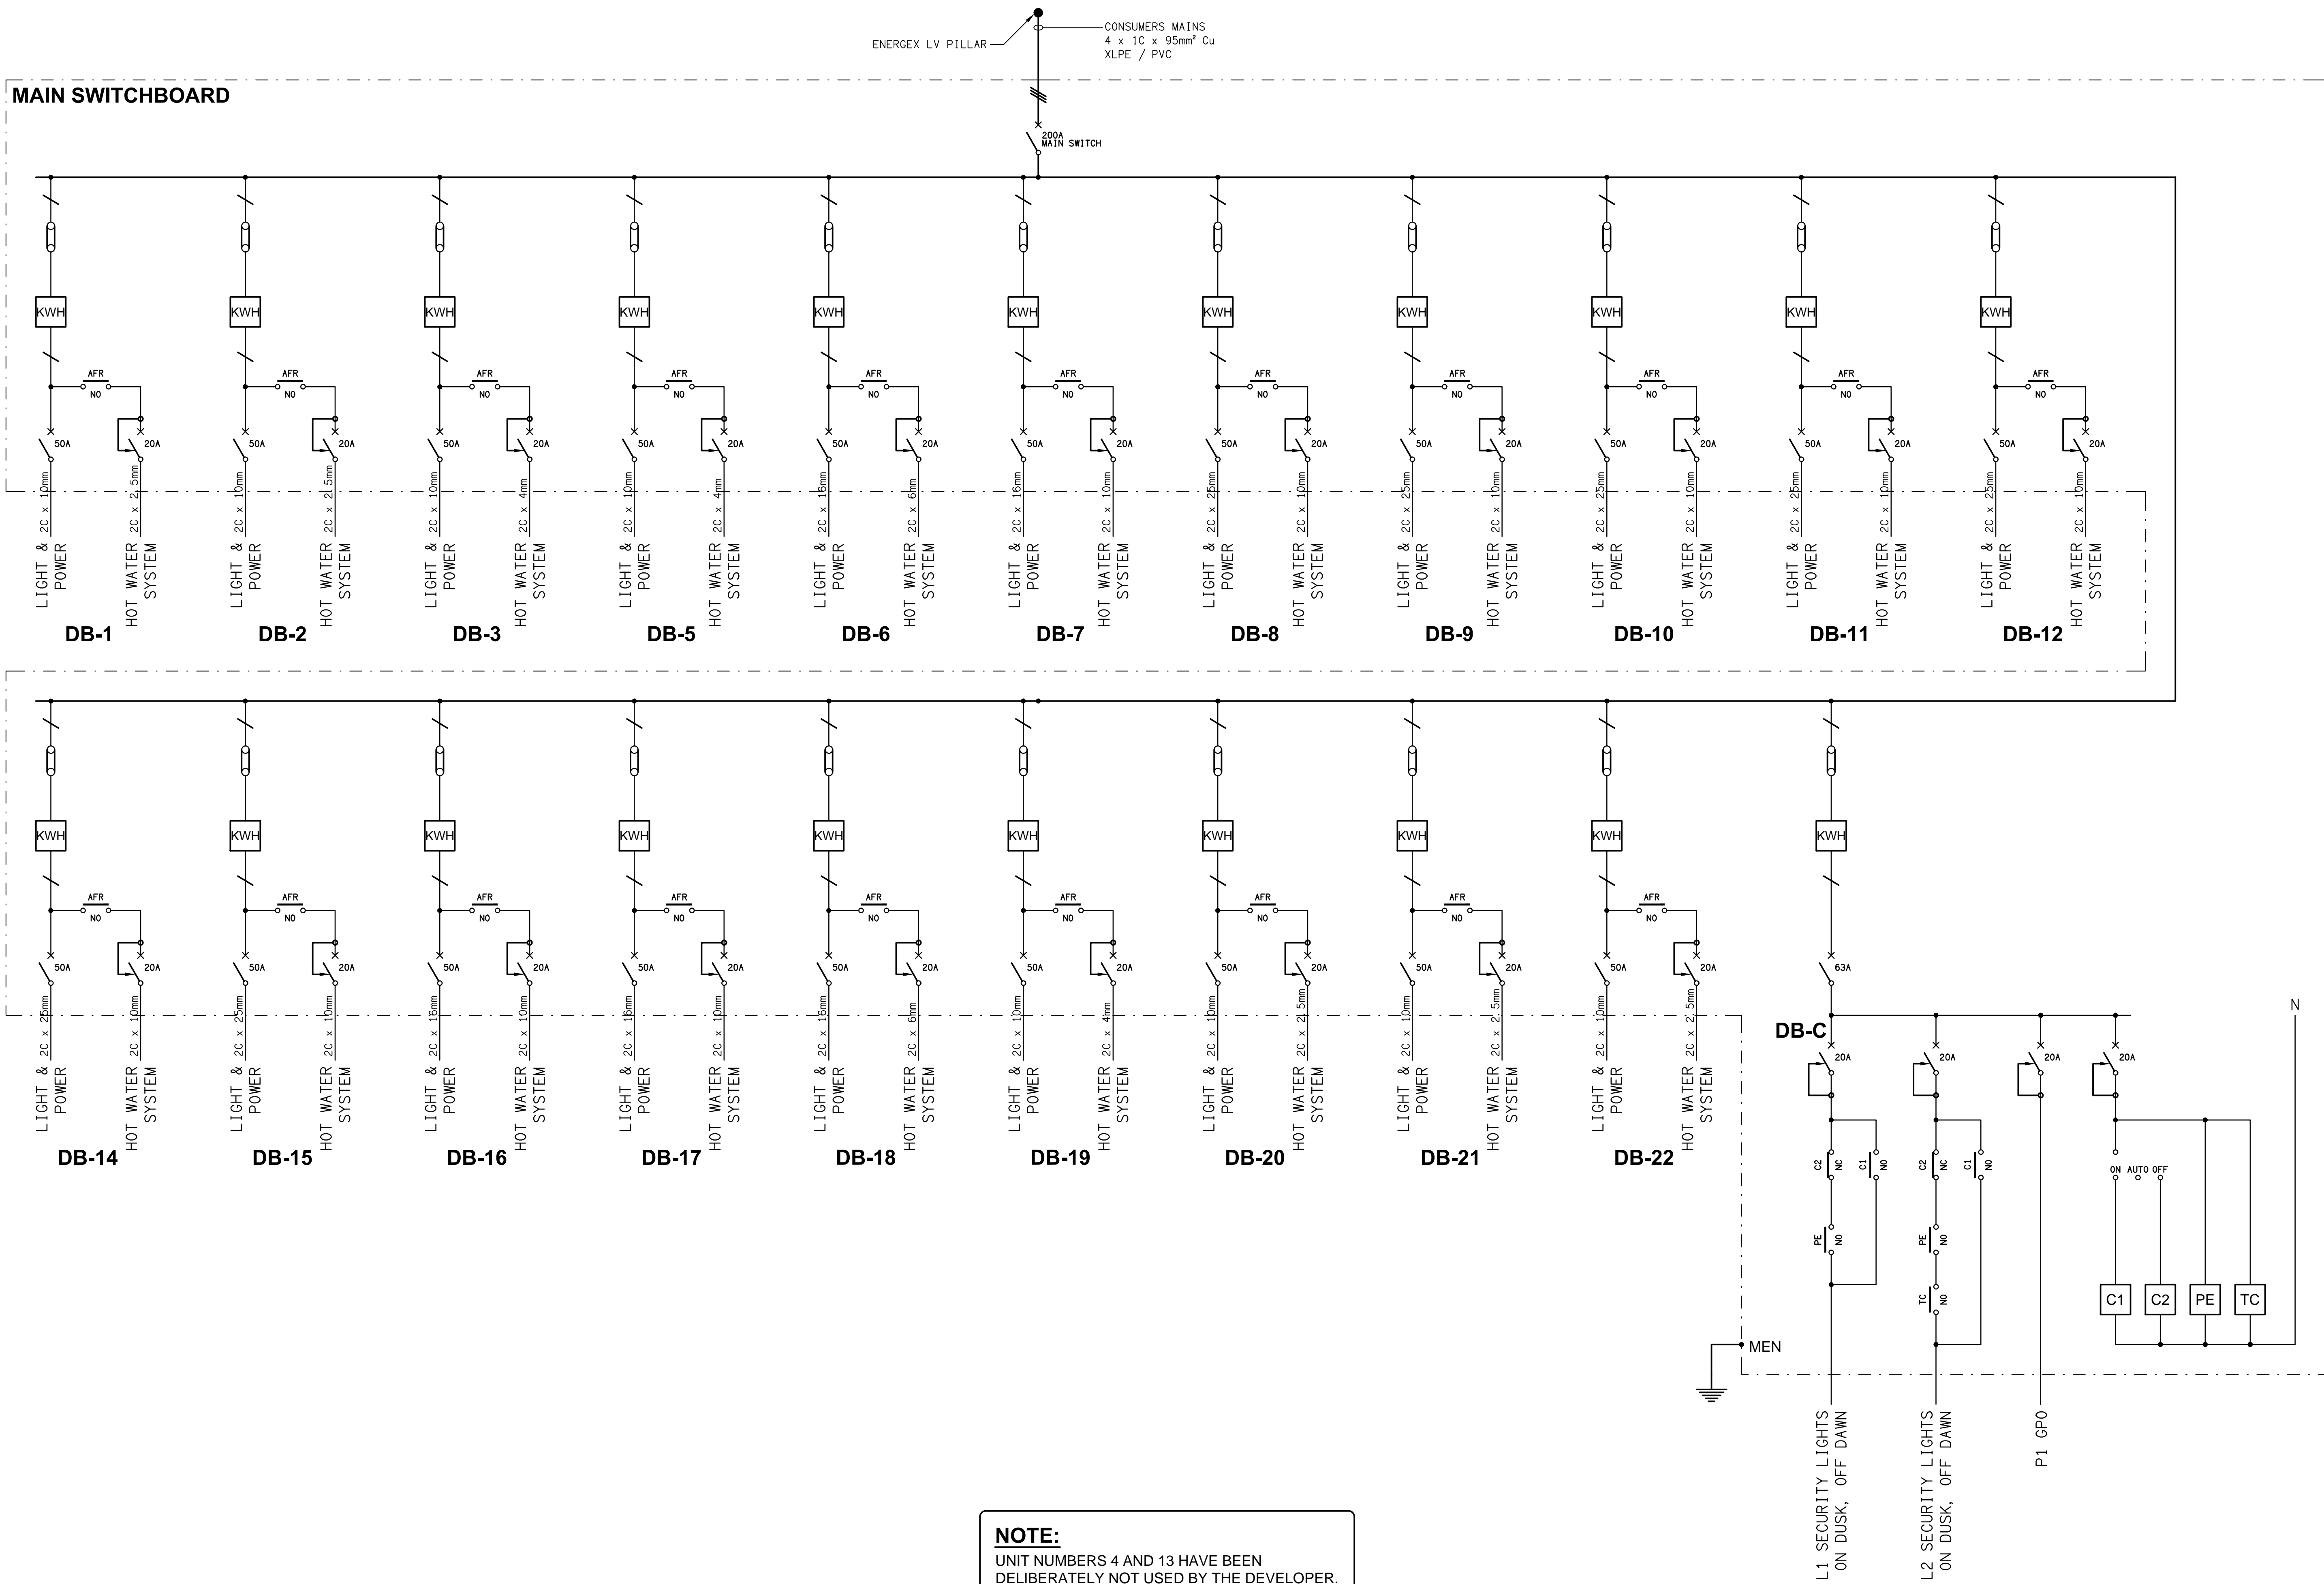

ENERGEX LV PILLAR  
 CONSUMERS MAINS  
 4 x 1C x 95mm<sup>2</sup> Cu  
 XLPE / PVC

**NOTE:**  
 UNIT NUMBERS 4 AND 13 HAVE BEEN  
 DELIBERATELY NOT USED BY THE DEVELOPER.

ELECTRICAL DESIGN GROUP BRISBANE  
 PTY LTD  
 ACN 092 710 793  
 TRADING AS:  
 ELECTRICAL DESIGN GROUP

THE COPYRIGHT OF THIS DRAWING  
 REMAINS THE PROPERTY OF THE  
 ELECTRICAL DESIGN GROUP.  
 USE FIGURED DIMENSIONS  
 IN PREFERENCE TO SCALE.  
 ALL DIMENSIONS TO BE  
 VERIFIED ONSITE.

**ELECTRICAL DESIGN GROUP**  
 ELECTRICAL BUILDING SERVICES CONSULTANTS  
 BRISBANE GOLD COAST  
 P.O. Box 15, Sherwood Q.4075  
 Phone: (07) 3278 4375  
 Email: brisbane@edg.net.au  
 Web: www.edg.net.au

PROJECT:  
**60 LEXTON STREET, STRETTON**

B	TENDER	08/08/2019
REV:	DESCRIPTION:	DATE:
DRAWING: <b>ELECTRICAL SERVICES MAIN SWITCHBOARD SCHEMATIC</b>		
SCALE: NOT TO SCALE AT A1	PROJECT NO: <b>C1880a</b>	DRAWING NO: <b>E04</b>
		REVISION: <b>B</b>