

LEGEND

- L1 ⬆

L1: 6m HIGH POLE LIGHT.
- PIT x □


POWER PIT, TYPE AS NOTED.
- A1 □

ACCESS JUNCTION BOX.
- POWER CONDUIT ROUTE.
- C-x

POWER CONDUIT TYPE AS NOTED.
- ~ / ~

SWITCH LINE.
- DB-x - Py

POWER CIRCUIT DESIGNATION.
DENOTES DB AND CIRCUIT.
- GENERAL POWER OUTLET.

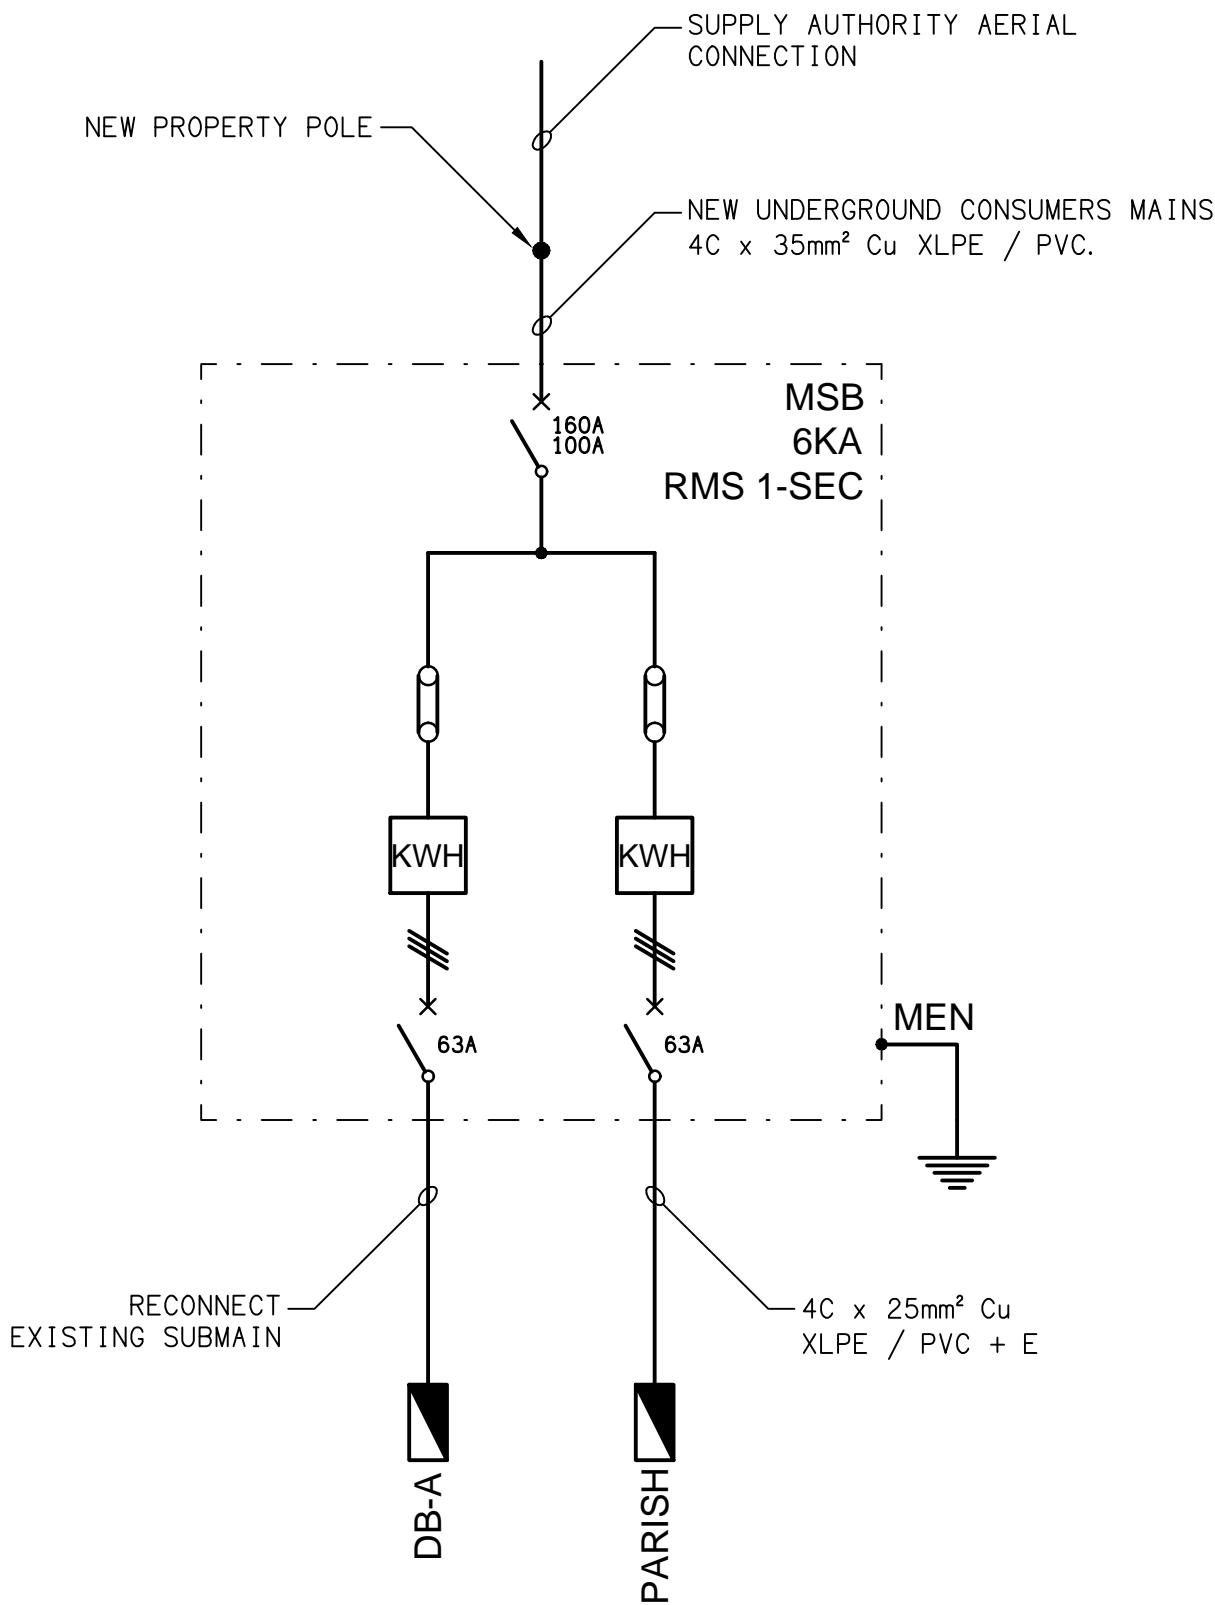

SCHEMATIC

POWER CONFIGURATION
NOT TO SCALE