


**EXISTING SCHEMATIC**  
MSB-P POWER CONFIGURATION  
NOT TO SCALE

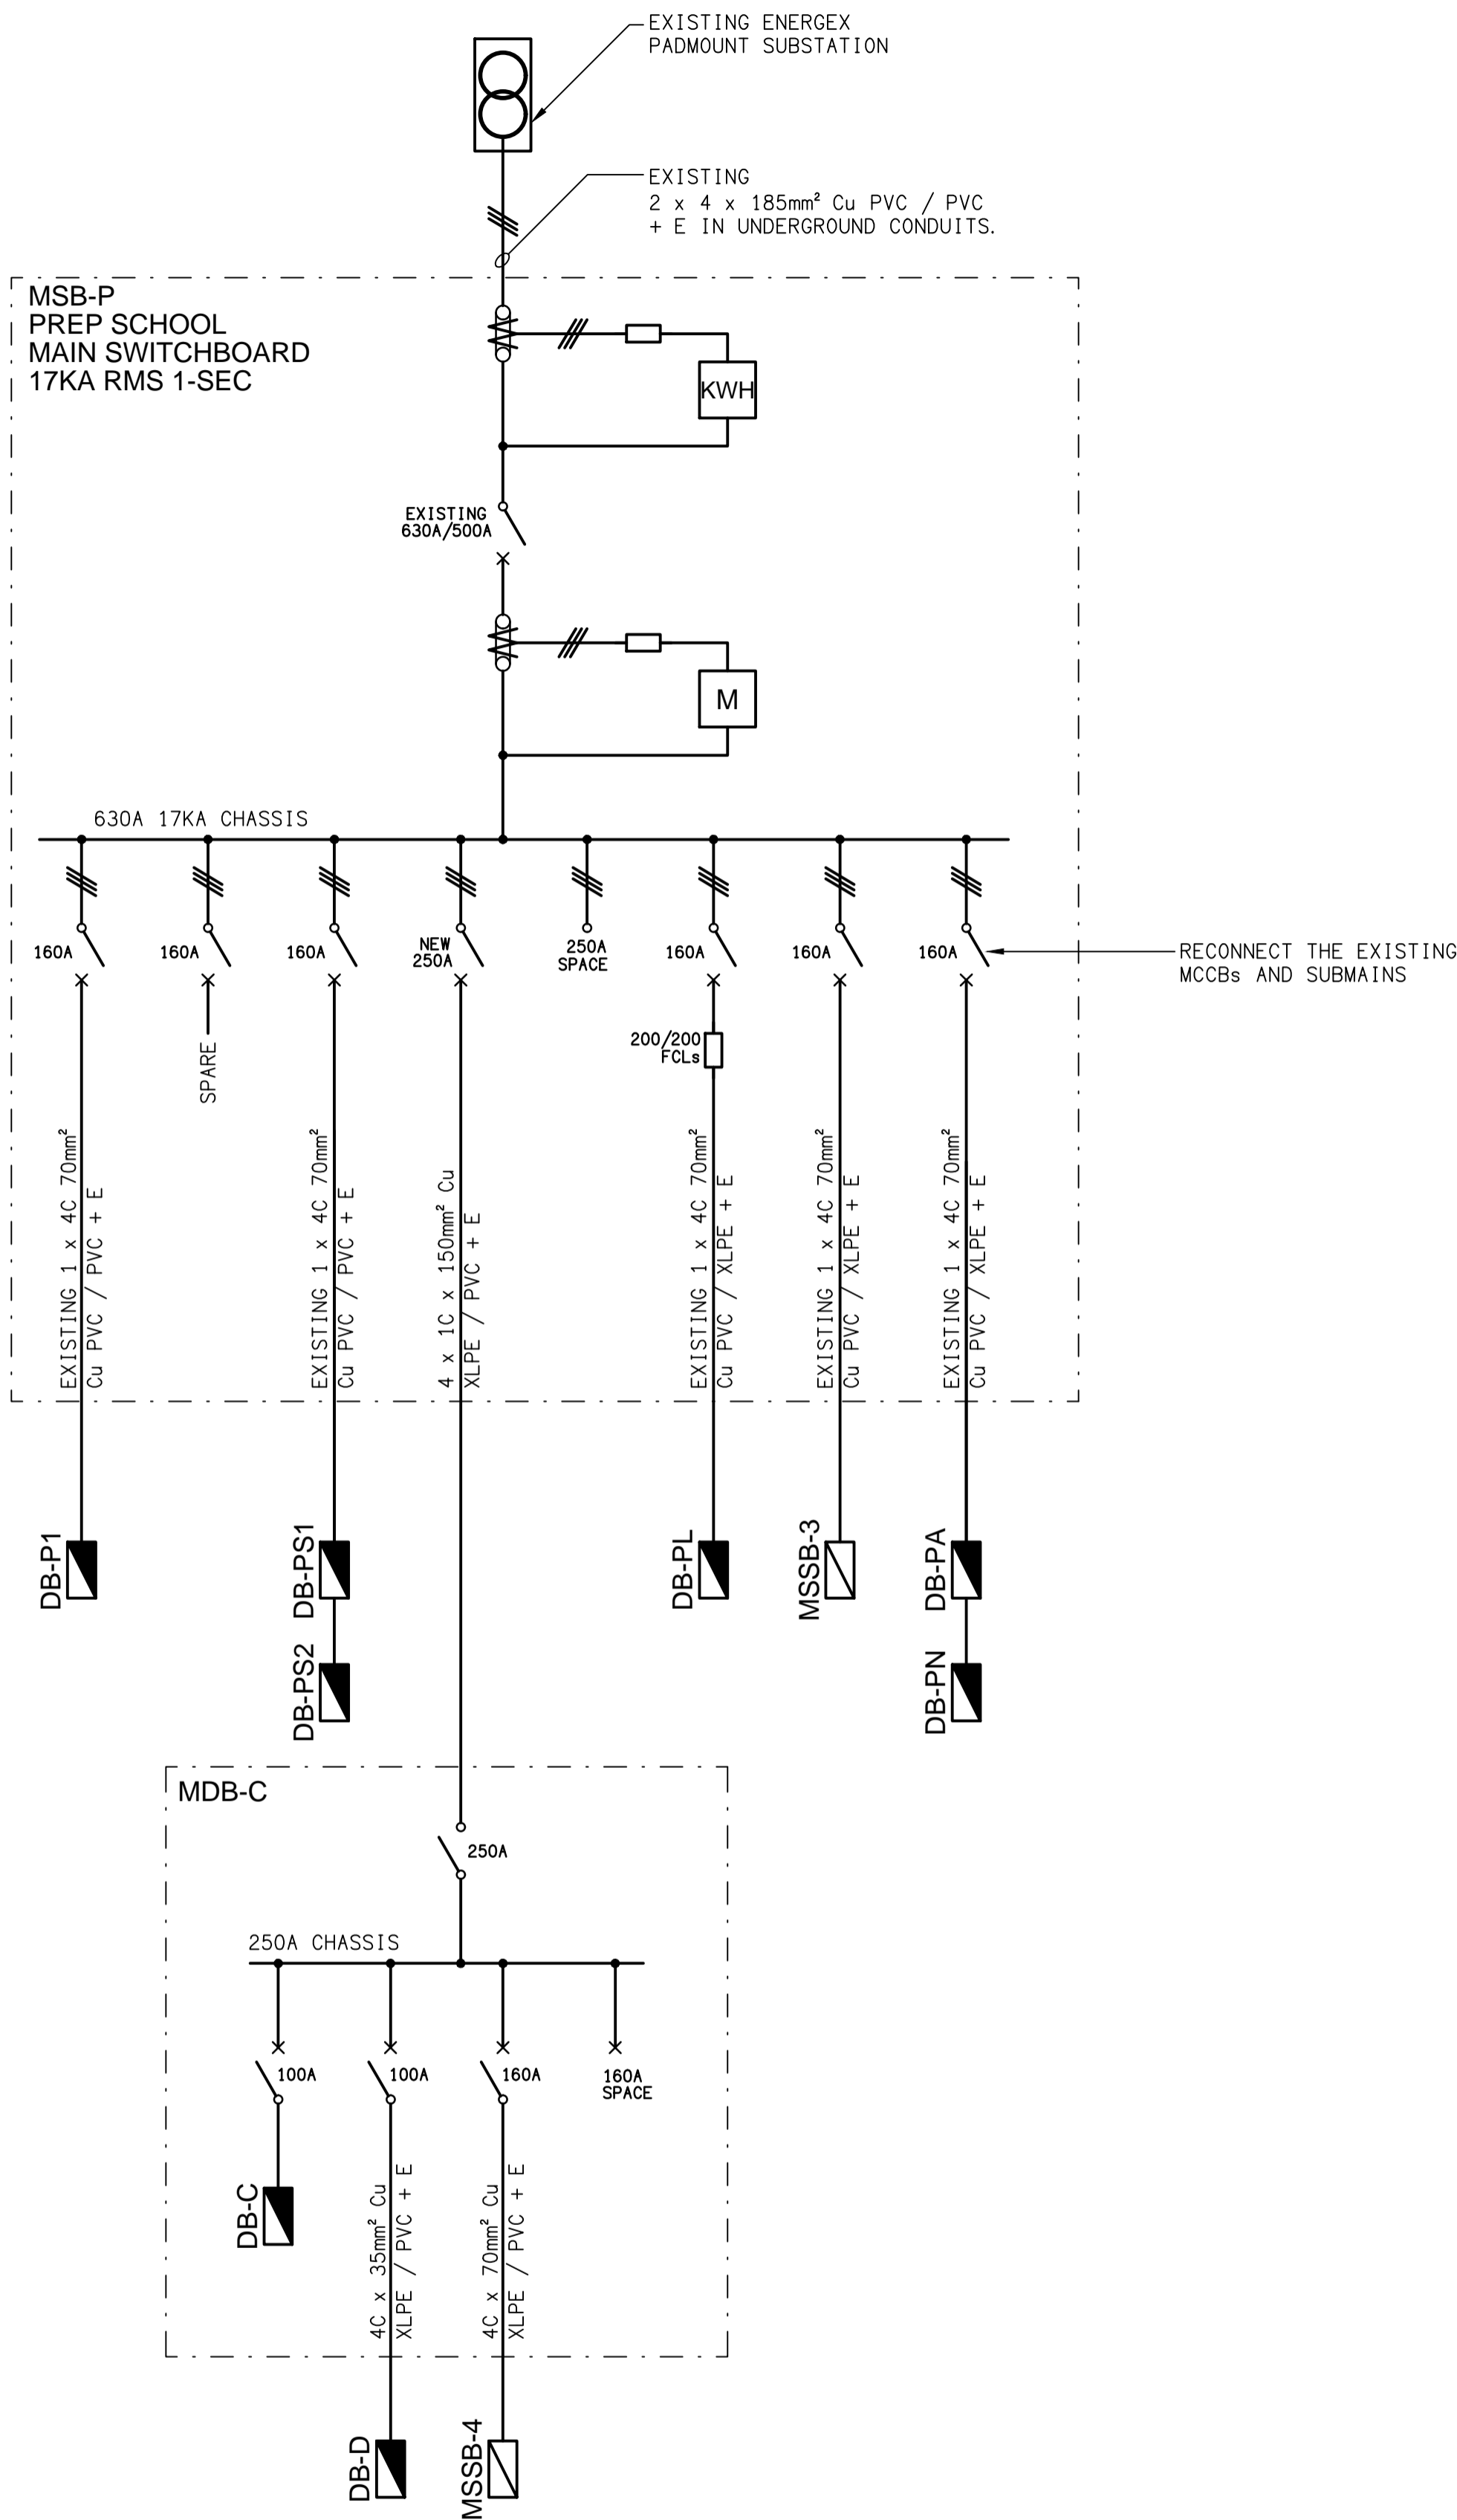

**PROPOSED SCHEMATIC**  
MSB-P POWER CONFIGURATION  
NOT TO SCALE

ELECTRICAL DESIGN GROUP BRISBANE  
PTY LTD  
ACN 092 710 793  
TRADING AS:  
ELECTRICAL DESIGN GROUP

THE COPYRIGHT OF THIS DRAWING  
REMAINS THE PROPERTY OF THE  
ELECTRICAL DESIGN GROUP.  
USE FIGURED DIMENSIONS  
IN PREFERENCE TO SCALE.  
ALL DIMENSIONS TO BE  
VERIFIED ONSITE.

**ELECTRICAL DESIGN GROUP**  
ELECTRICAL BUILDING SERVICES CONSULTANTS  
BRISBANE GOLD COAST

P.O.Box 15, Sherwood Q.4075  
Phone: (07) 3278 4375  
Email: brisbane@edg.net.au  
Web: www.edg.net.au

PROJECT:  
ANGLICAN CHURCH GRAMMAR SCHOOL  
VIKING CAFE & PREP SCHOOL GLAS

OAKLANDS PARADE, EAST BRISBANE

C1	CONSTRUCTION	24/03/2020
REV:	DESCRIPTION:	DATE:

DRAWING:  
**ELECTRICAL SERVICES**  
**MSB-P SCHEMATICS**

SCALE: NOT TO SCALE	AT A1	PROJECT NO: <b>C2083a</b>	DRAWING NO: <b>E13</b>	REVISION: <b>C1</b>
------------------------	-------	------------------------------	---------------------------	------------------------