


**EXISTING SCHEMATIC**  
MSB-M POWER CONFIGURATION  
NOT TO SCALE

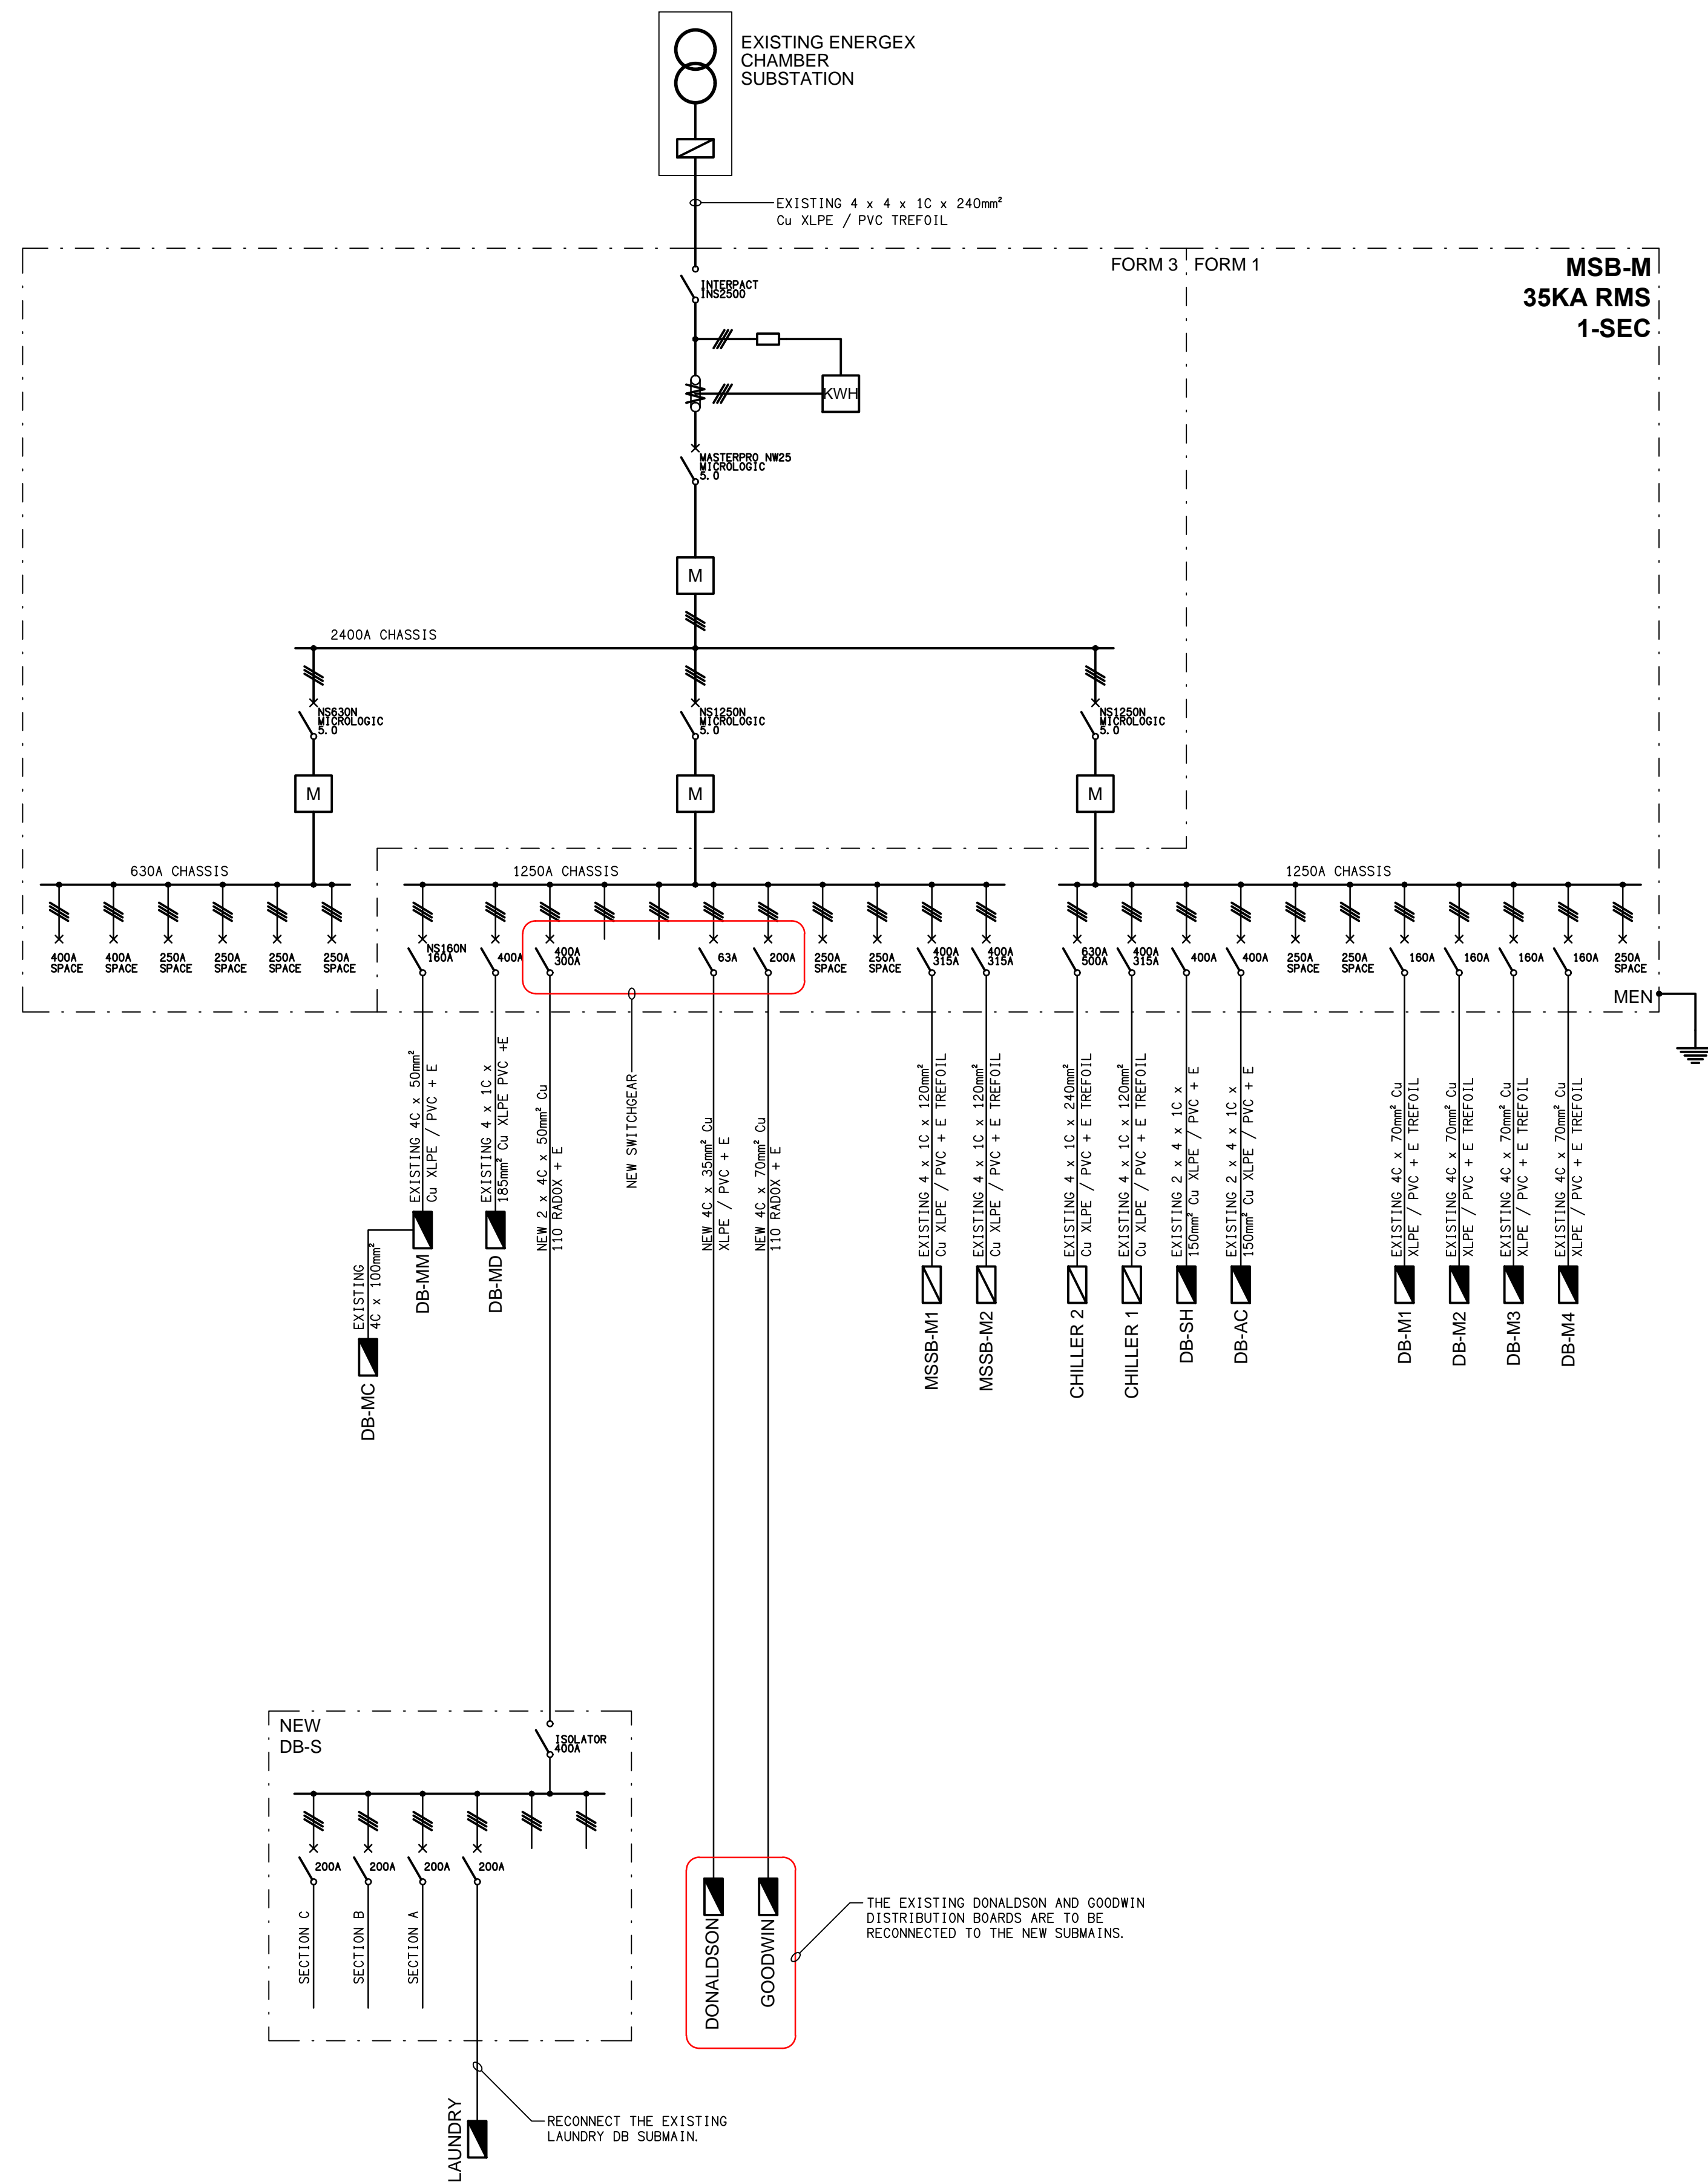

**PROPOSED SCHEMATIC**  
MSB-M POWER CONFIGURATION  
NOT TO SCALE

ELECTRICAL DESIGN GROUP BRISBANE  
PTY LTD  
ACN 092 710 793  
TRADING AS:  
ELECTRICAL DESIGN GROUP

THE COPYRIGHT OF THIS DRAWING  
REMAINS THE PROPERTY OF THE  
ELECTRICAL DESIGN GROUP.  
USE FIGURED DIMENSIONS  
IN PREFERENCE TO SCALE.  
ALL DIMENSIONS TO BE  
VERIFIED ONSITE.

**ELECTRICAL DESIGN GROUP**  
ELECTRICAL BUILDING SERVICES CONSULTANTS  
BRISBANE GOLD COAST

P.O.Box 15, Sherwood Q.4075  
Phone: (07) 3278 4375  
Email: brisbane@edg.net.au  
Web: www.edg.net.au

PROJECT:  
ANGLICAN CHURCH GRAMMAR SCHOOL  
VIKING CAFE & PREP SCHOOL GLAS

OAKLANDS PARADE, EAST BRISBANE

|      |              |            |
|------|--------------|------------|
| C1   | CONSTRUCTION | 24/03/2020 |
| REV: | DESCRIPTION: | DATE:      |

DRAWING:  
**ELECTRICAL SERVICES**  
**MSB-M SCHEMATICS**

|                        |       |                              |                           |                        |
|------------------------|-------|------------------------------|---------------------------|------------------------|
| SCALE:<br>NOT TO SCALE | AT A1 | PROJECT NO:<br><b>C2083a</b> | DRAWING NO:<br><b>E15</b> | REVISION:<br><b>C1</b> |
|------------------------|-------|------------------------------|---------------------------|------------------------|