



LEGEND

- 1
- 2
- 3
- 4
- 5
- 6

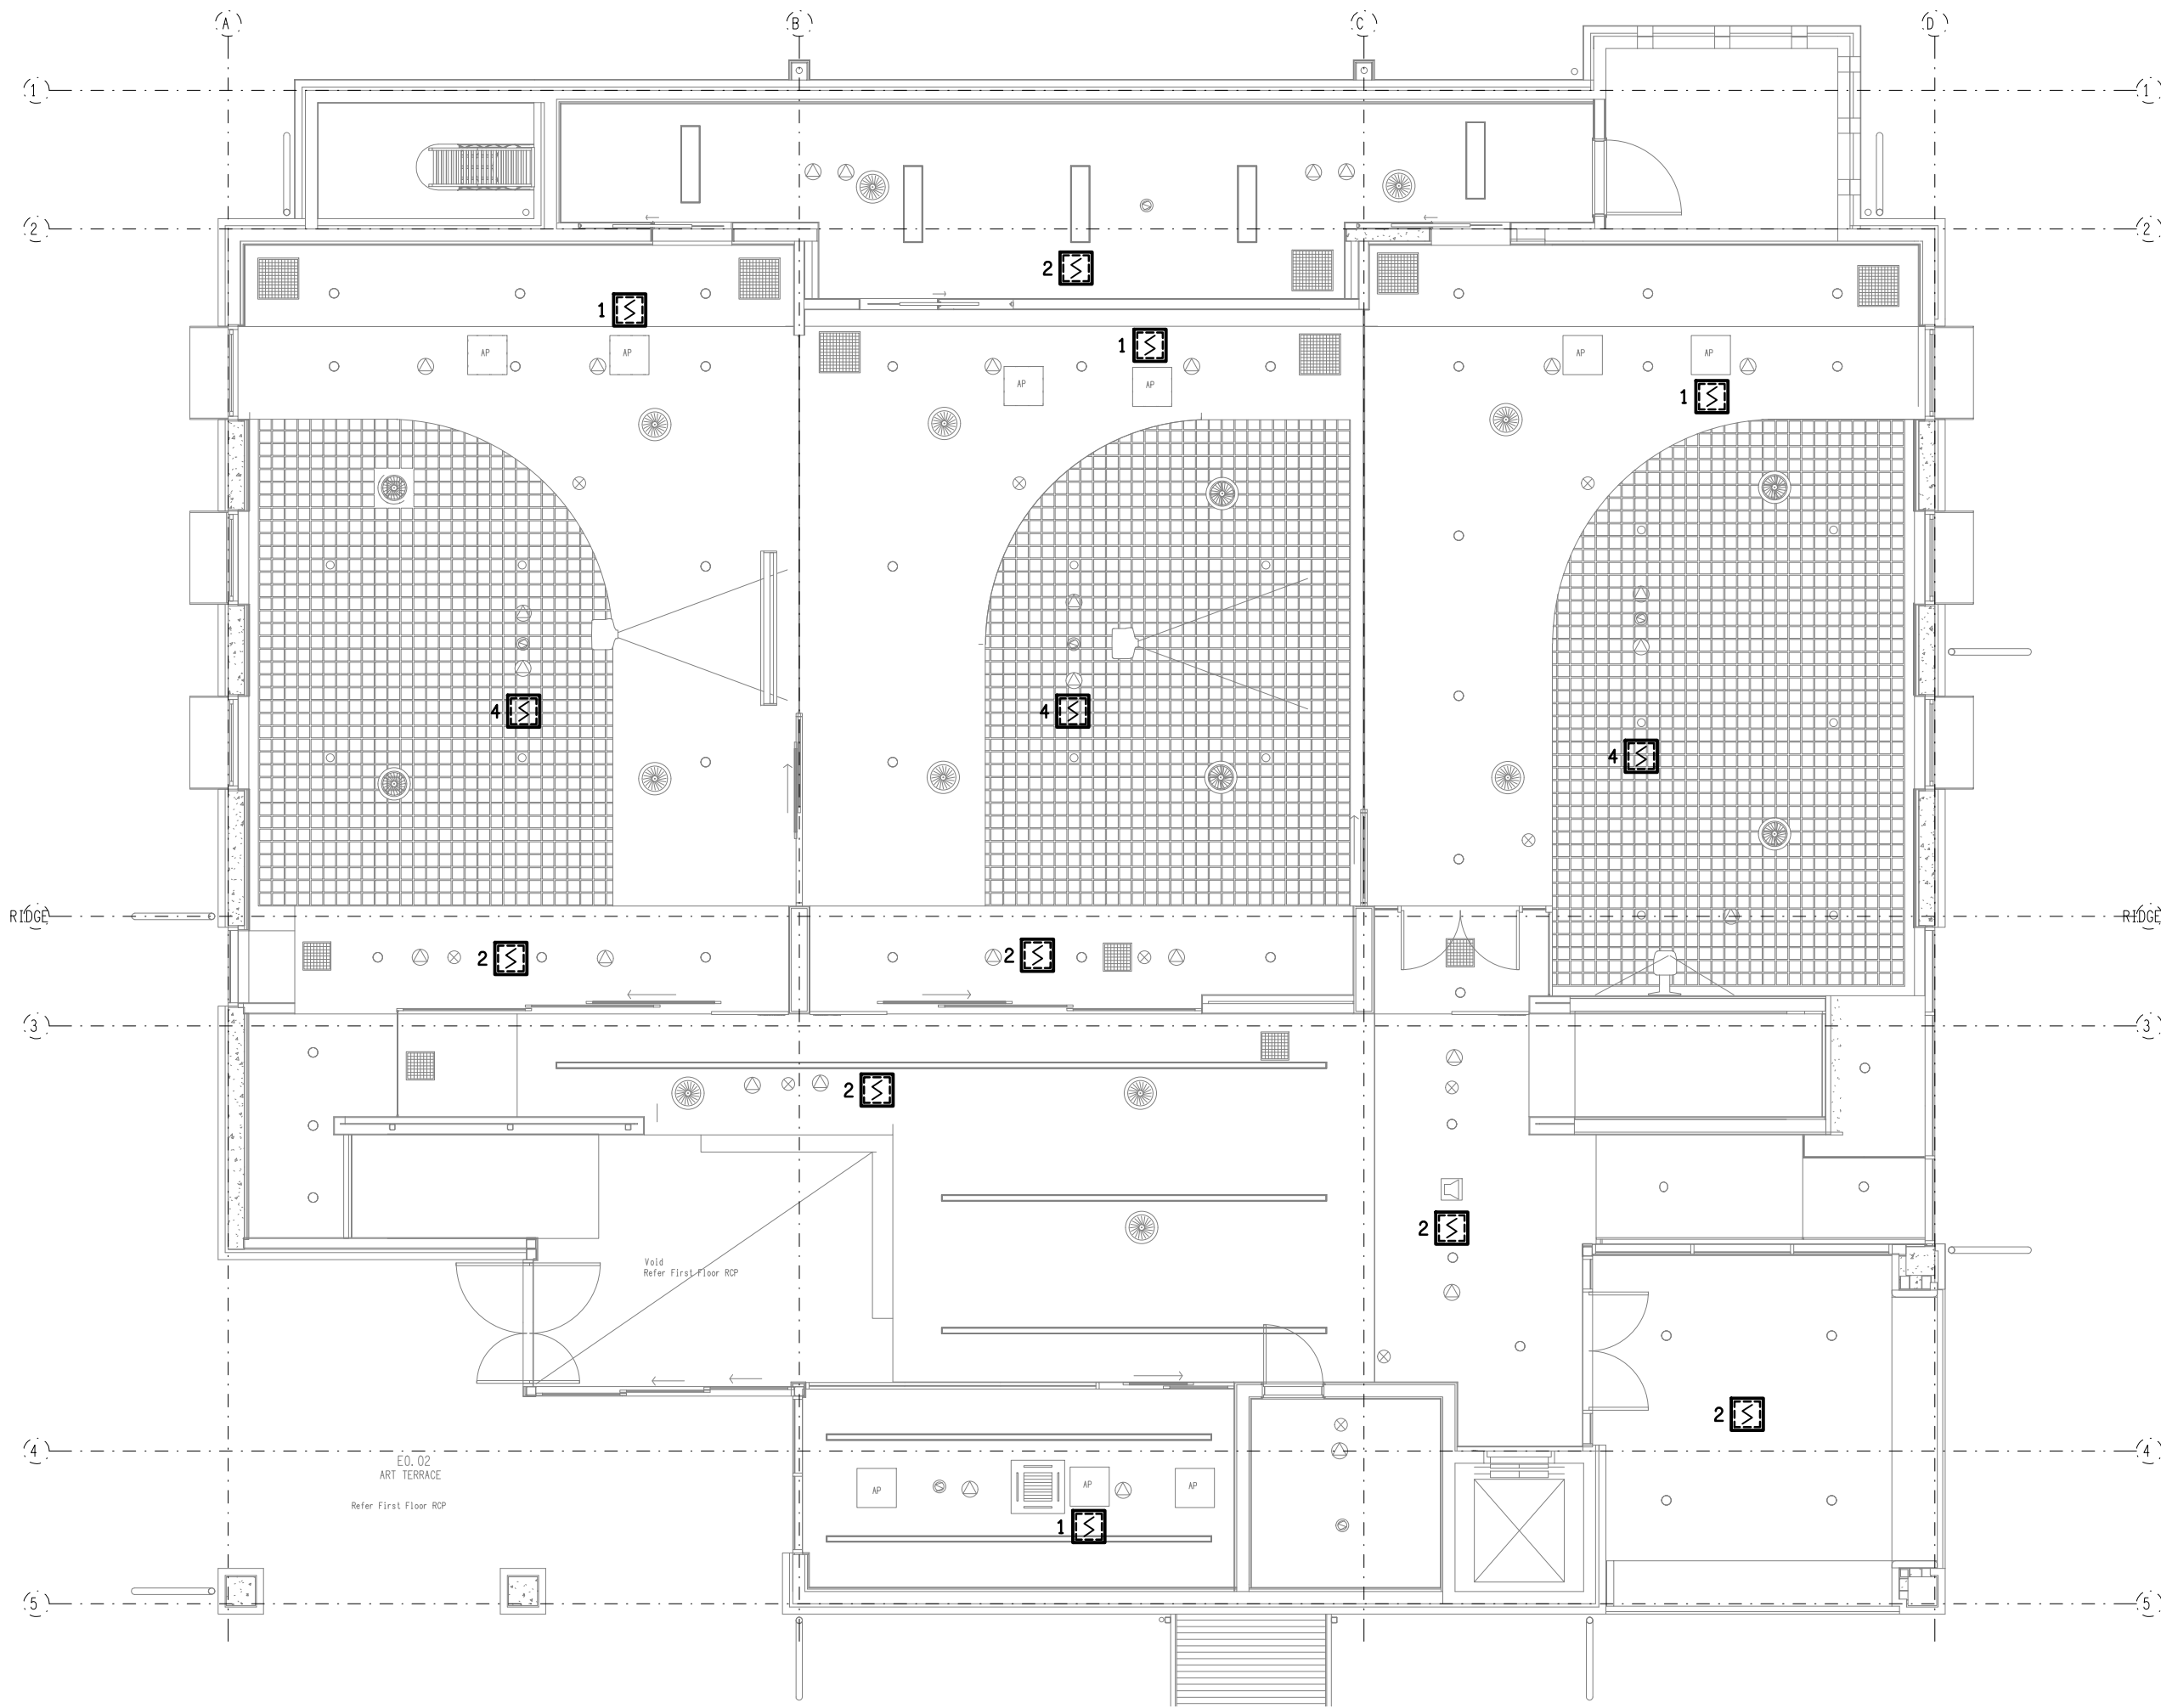

GROUND LEVEL CEILING SPACE LAYOUT

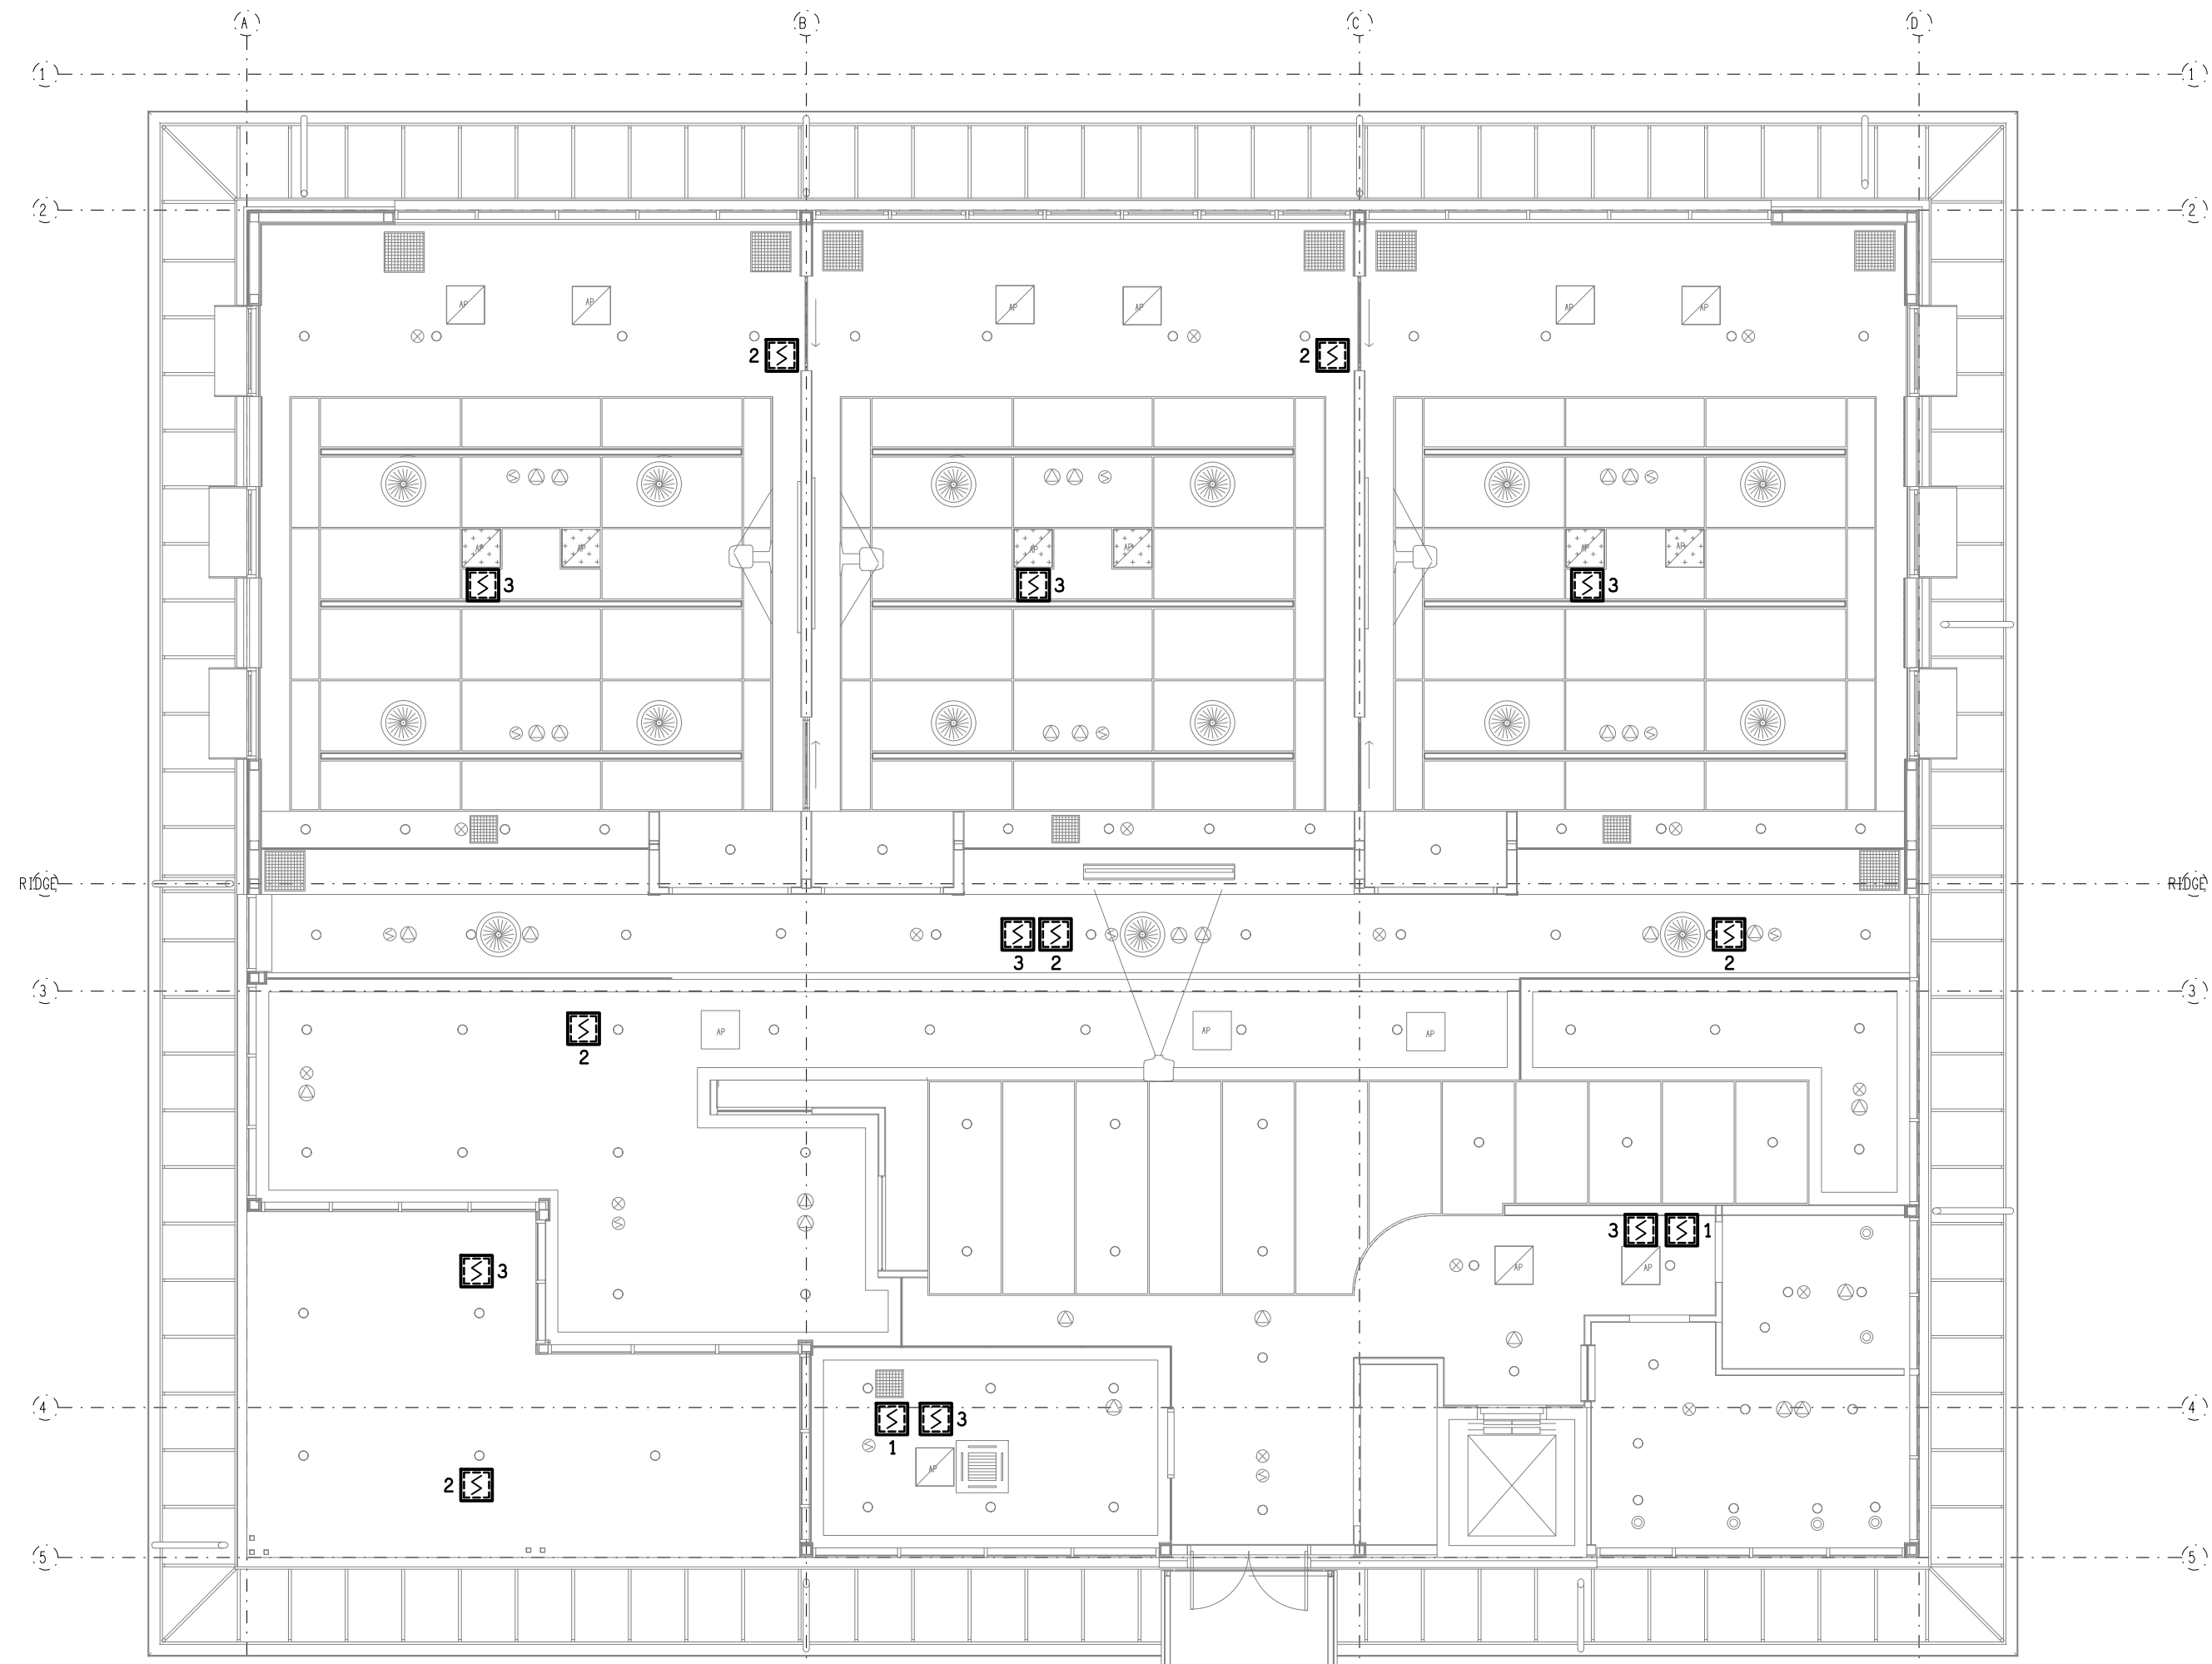

LEVEL 1 CEILING SPACE LAYOUT