


NOTE:
 THE NEW FITTINGS SHOWN ON THIS PLAN PART OF THE ADMINISTRATION FIRE REFURBISHMENT ARE: ● ☒ ☐
 THE REMAINING FITTINGS SHOWN ON THIS PLAN ARE EXISTING AND PART OF PREVIOUS STAGES.

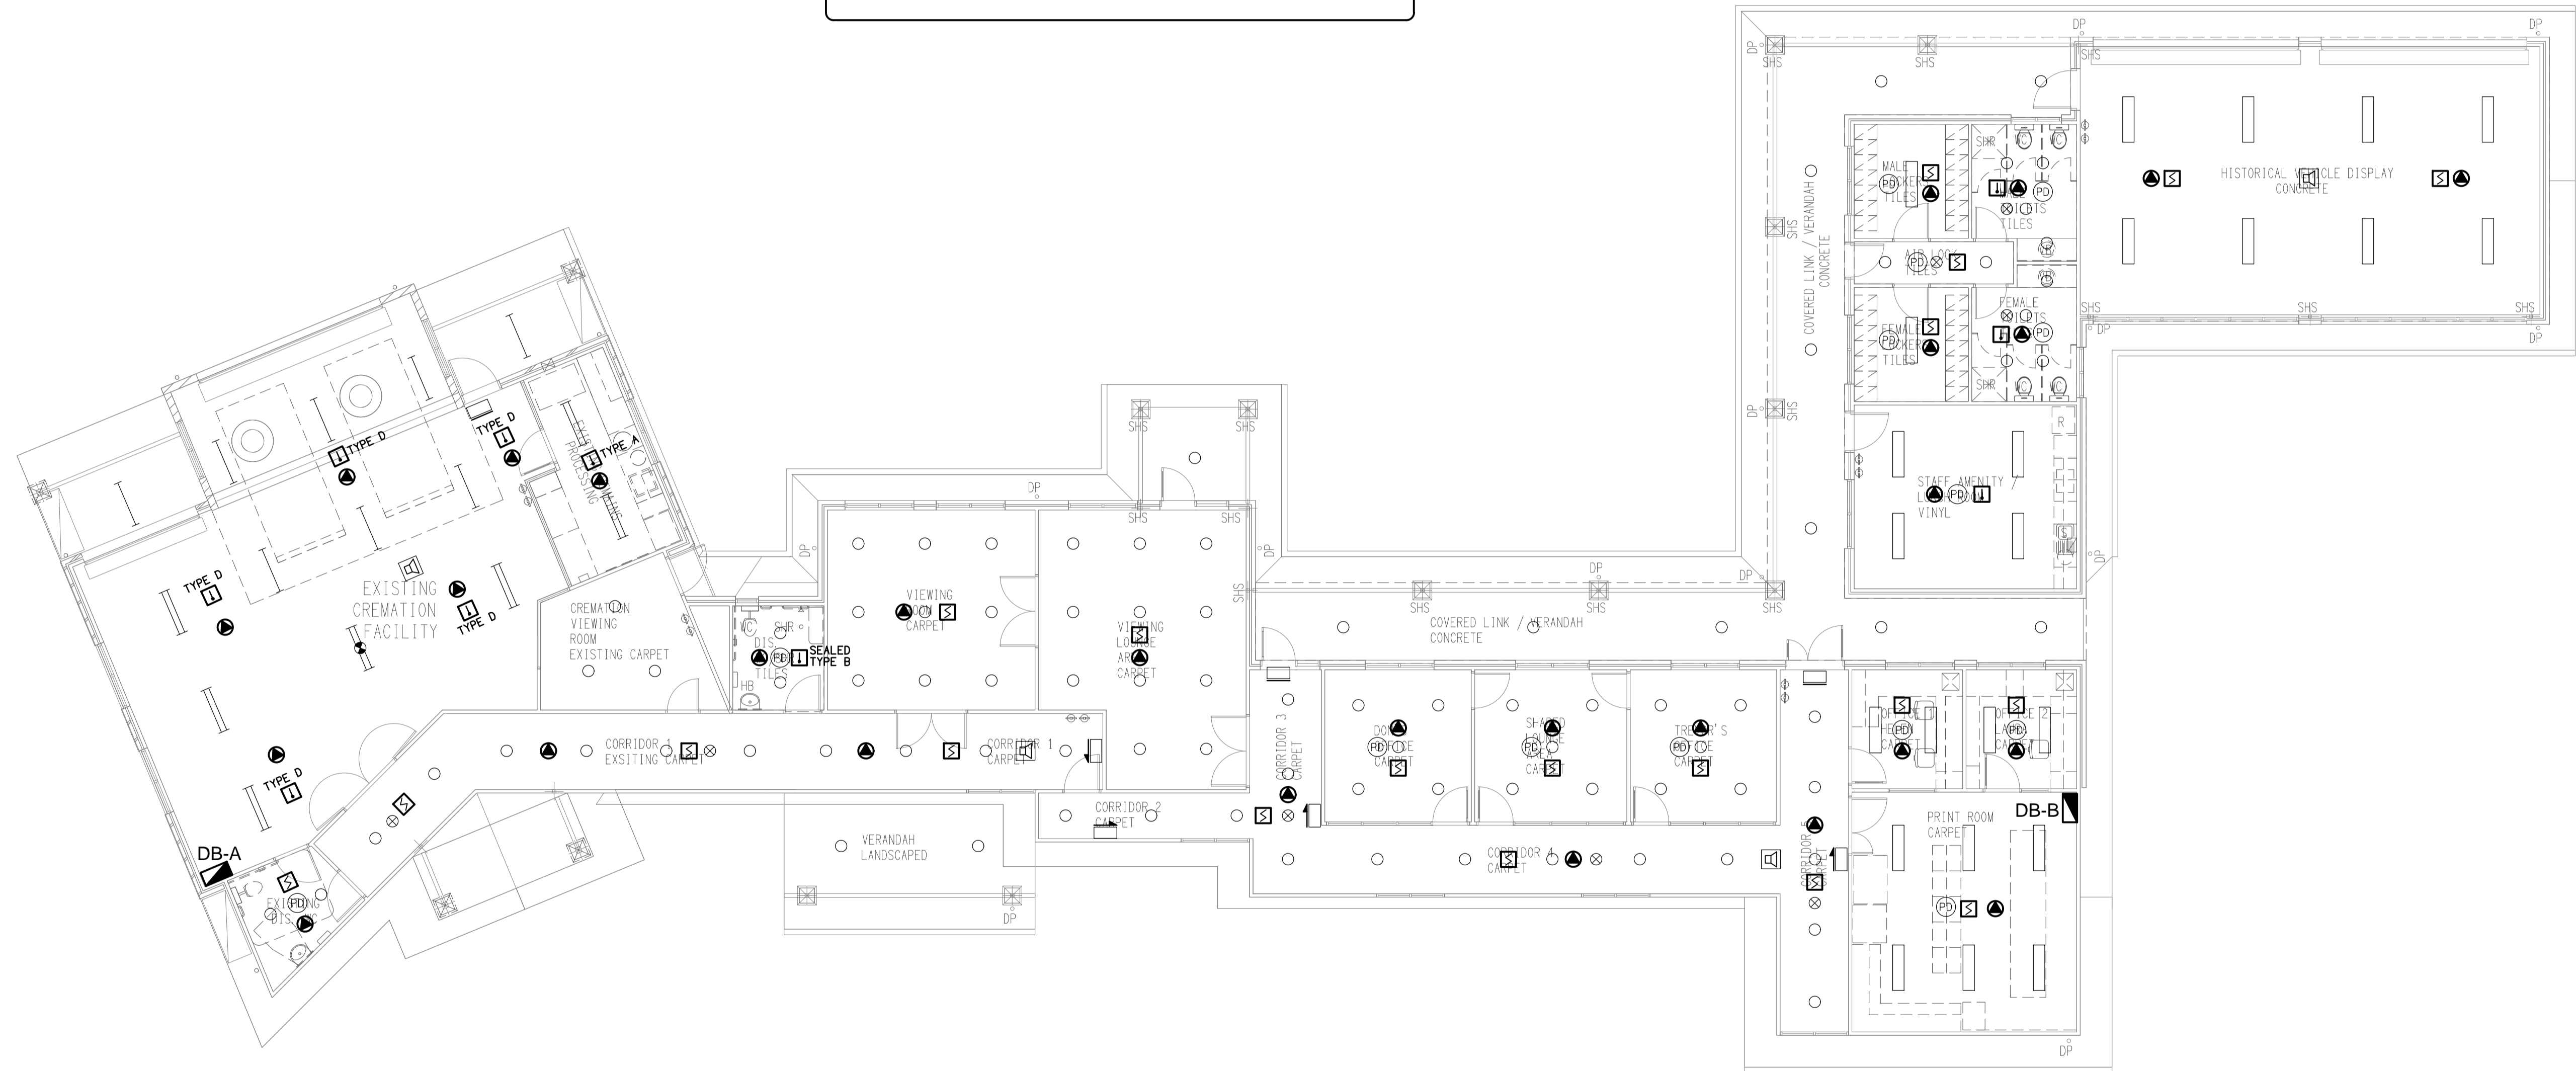


REV	DATE	DESCRIPTION
A	07/09/2021	PRELIMINARY

ELECTRICAL DESIGN GROUP
 ELECTRICAL BUILDING SERVICES CONSULTANTS
 BRISBANE GOLD COAST
 P.O. Box 15, Sherwood Q. 4075
 Phone: (07) 3278 4375
 Email: brisbane@edg.net.au
 Web: www.edg.net.au

CLIENT
T.S BURSTOW FUNERALS
BURSTOWS
 Funeral Care Since 1900

PROJECT
BURSTOWS FUNERAL PARLOUR - STAGE 3
 1020 RUTHVEN STREET, TOOWOOMBA

DRAWING TITLE
ELECTRICAL SERVICES ADMINISTRATION BUILDING FIRE DETECTION REFURBISHMENT

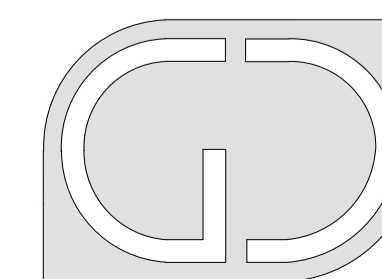

G+D GROUP (QLD)
 Level 3 Toowong Terraces
 31 Sherwood Road Toowong Q 4066
 T (07) 3870 3722
 F (07) 3870 3822
 E admin@gdgroupqld.com.au

DATE	SCALE	AT
	1:100	A1

C2221a
 EDG PROJECT No.
E11 A
 EDG DWG No. REV