


**SCHEMATIC**  
COMMUNICATIONS  
NOT TO SCALE

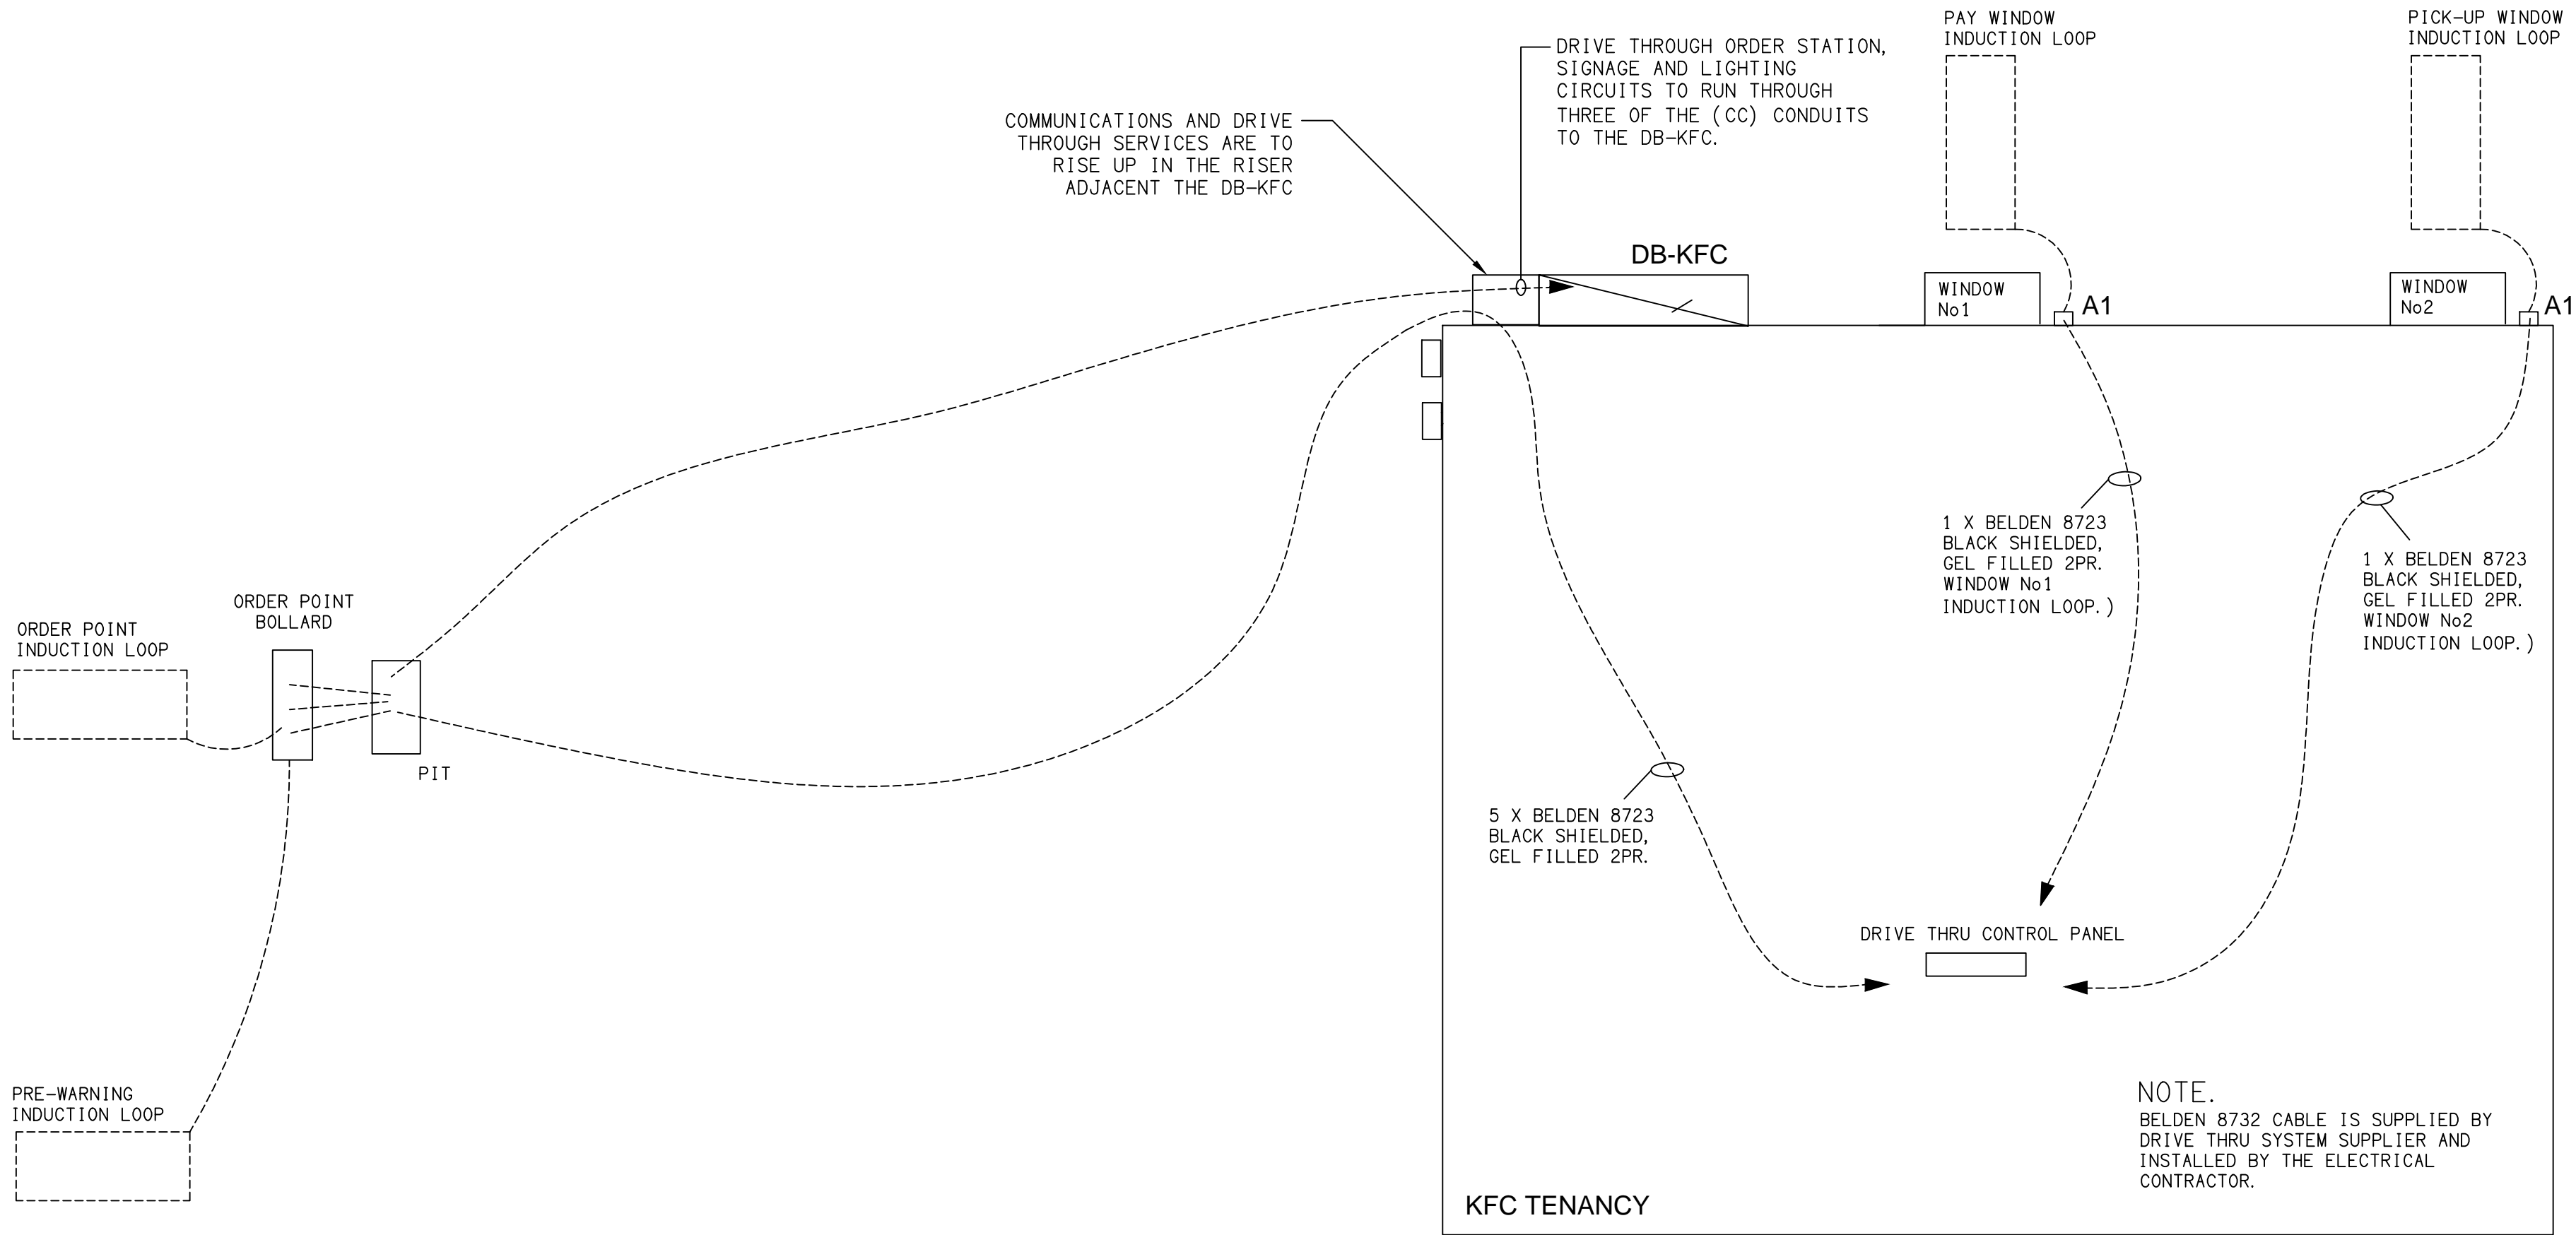

**SCHEMATIC**  
DRIVE THROUGH SYSTEM  
NOT TO SCALE

C	CONSTRUCTION	03/12/2020
REV:	DESCRIPTION:	DATE:

**ELECTRICAL DESIGN GROUP**  
ELECTRICAL BUILDING SERVICES CONSULTANTS

BRISBANE: P.O. Box 15, Sherwood Qld 4075  
Phone: (07) 3278 4375  
Email: brisbane@edg.net.au  
Web: www.edg.net.au

ELECTRICAL DESIGN GROUP BRISBANE PTY LTD  
ACN 092 710 793

TRADING AS:  
ELECTRICAL DESIGN  
GROUP

PROJECT:

**KFC**  
**BURLEIGH CONNECTION**  
**ROAD**

SITE ADDRESS:

219-223 BURLEIGH CONNECTION  
ROAD, BURLEIGH HEADS, GOLD COAST

SCALE: SHEET SIZE:

NOT TO SCALE AT A1

DRAWING TITLE:

**ELECTRICAL SERVICES**  
**COMMUNICATIONS**  
**& DRIVE THROUGH**  
**SCHEMATICS**

PROJECT NO: DRAWING NO: REVISION:

**C2256a E09 C**