

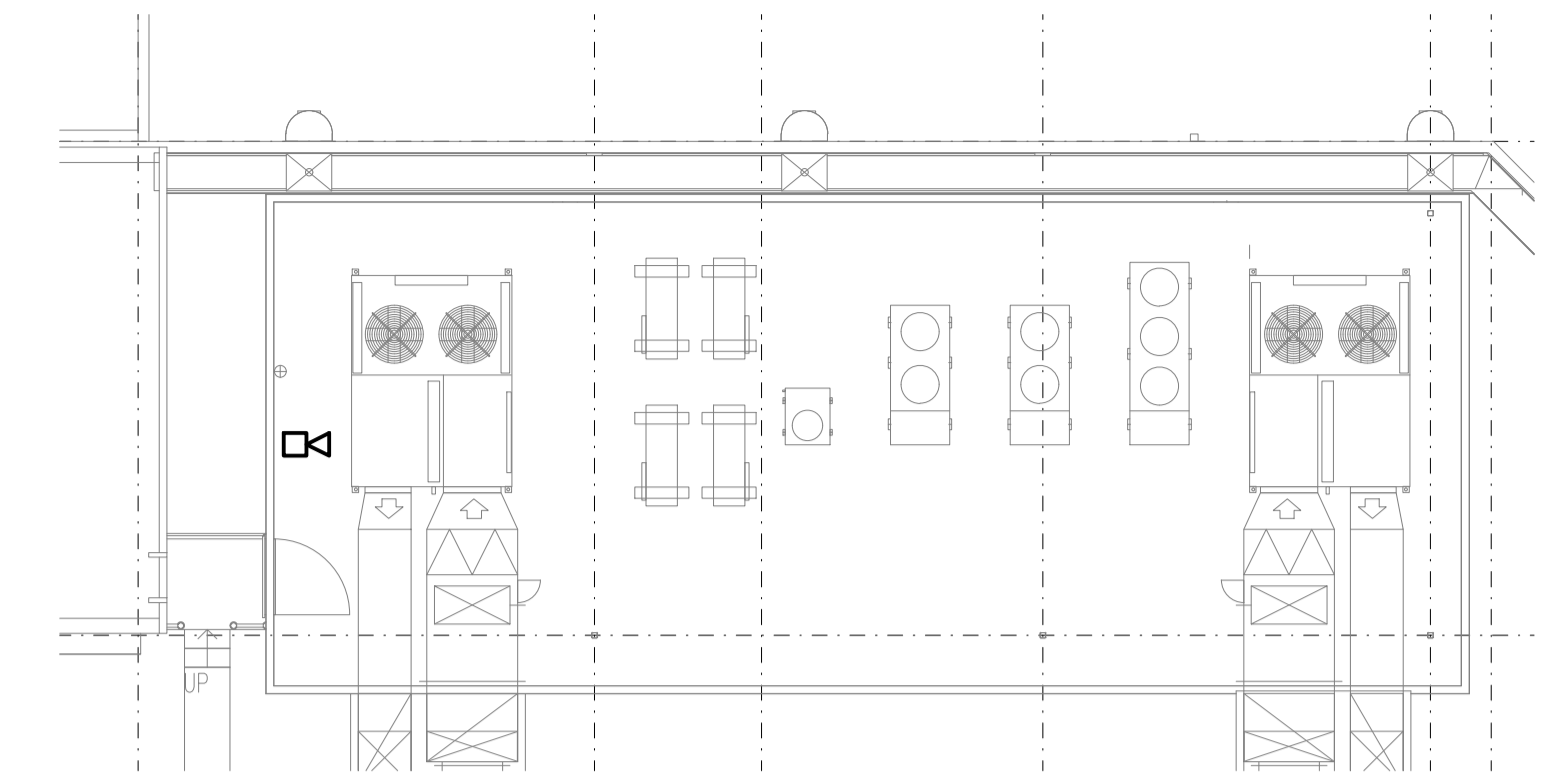


THE PREVIOUSLY ISSUED DINING ROOM TV SETOUT PLAN HAS NOW BEEN MOVED TO DRAWING C2499a-E22.dwg

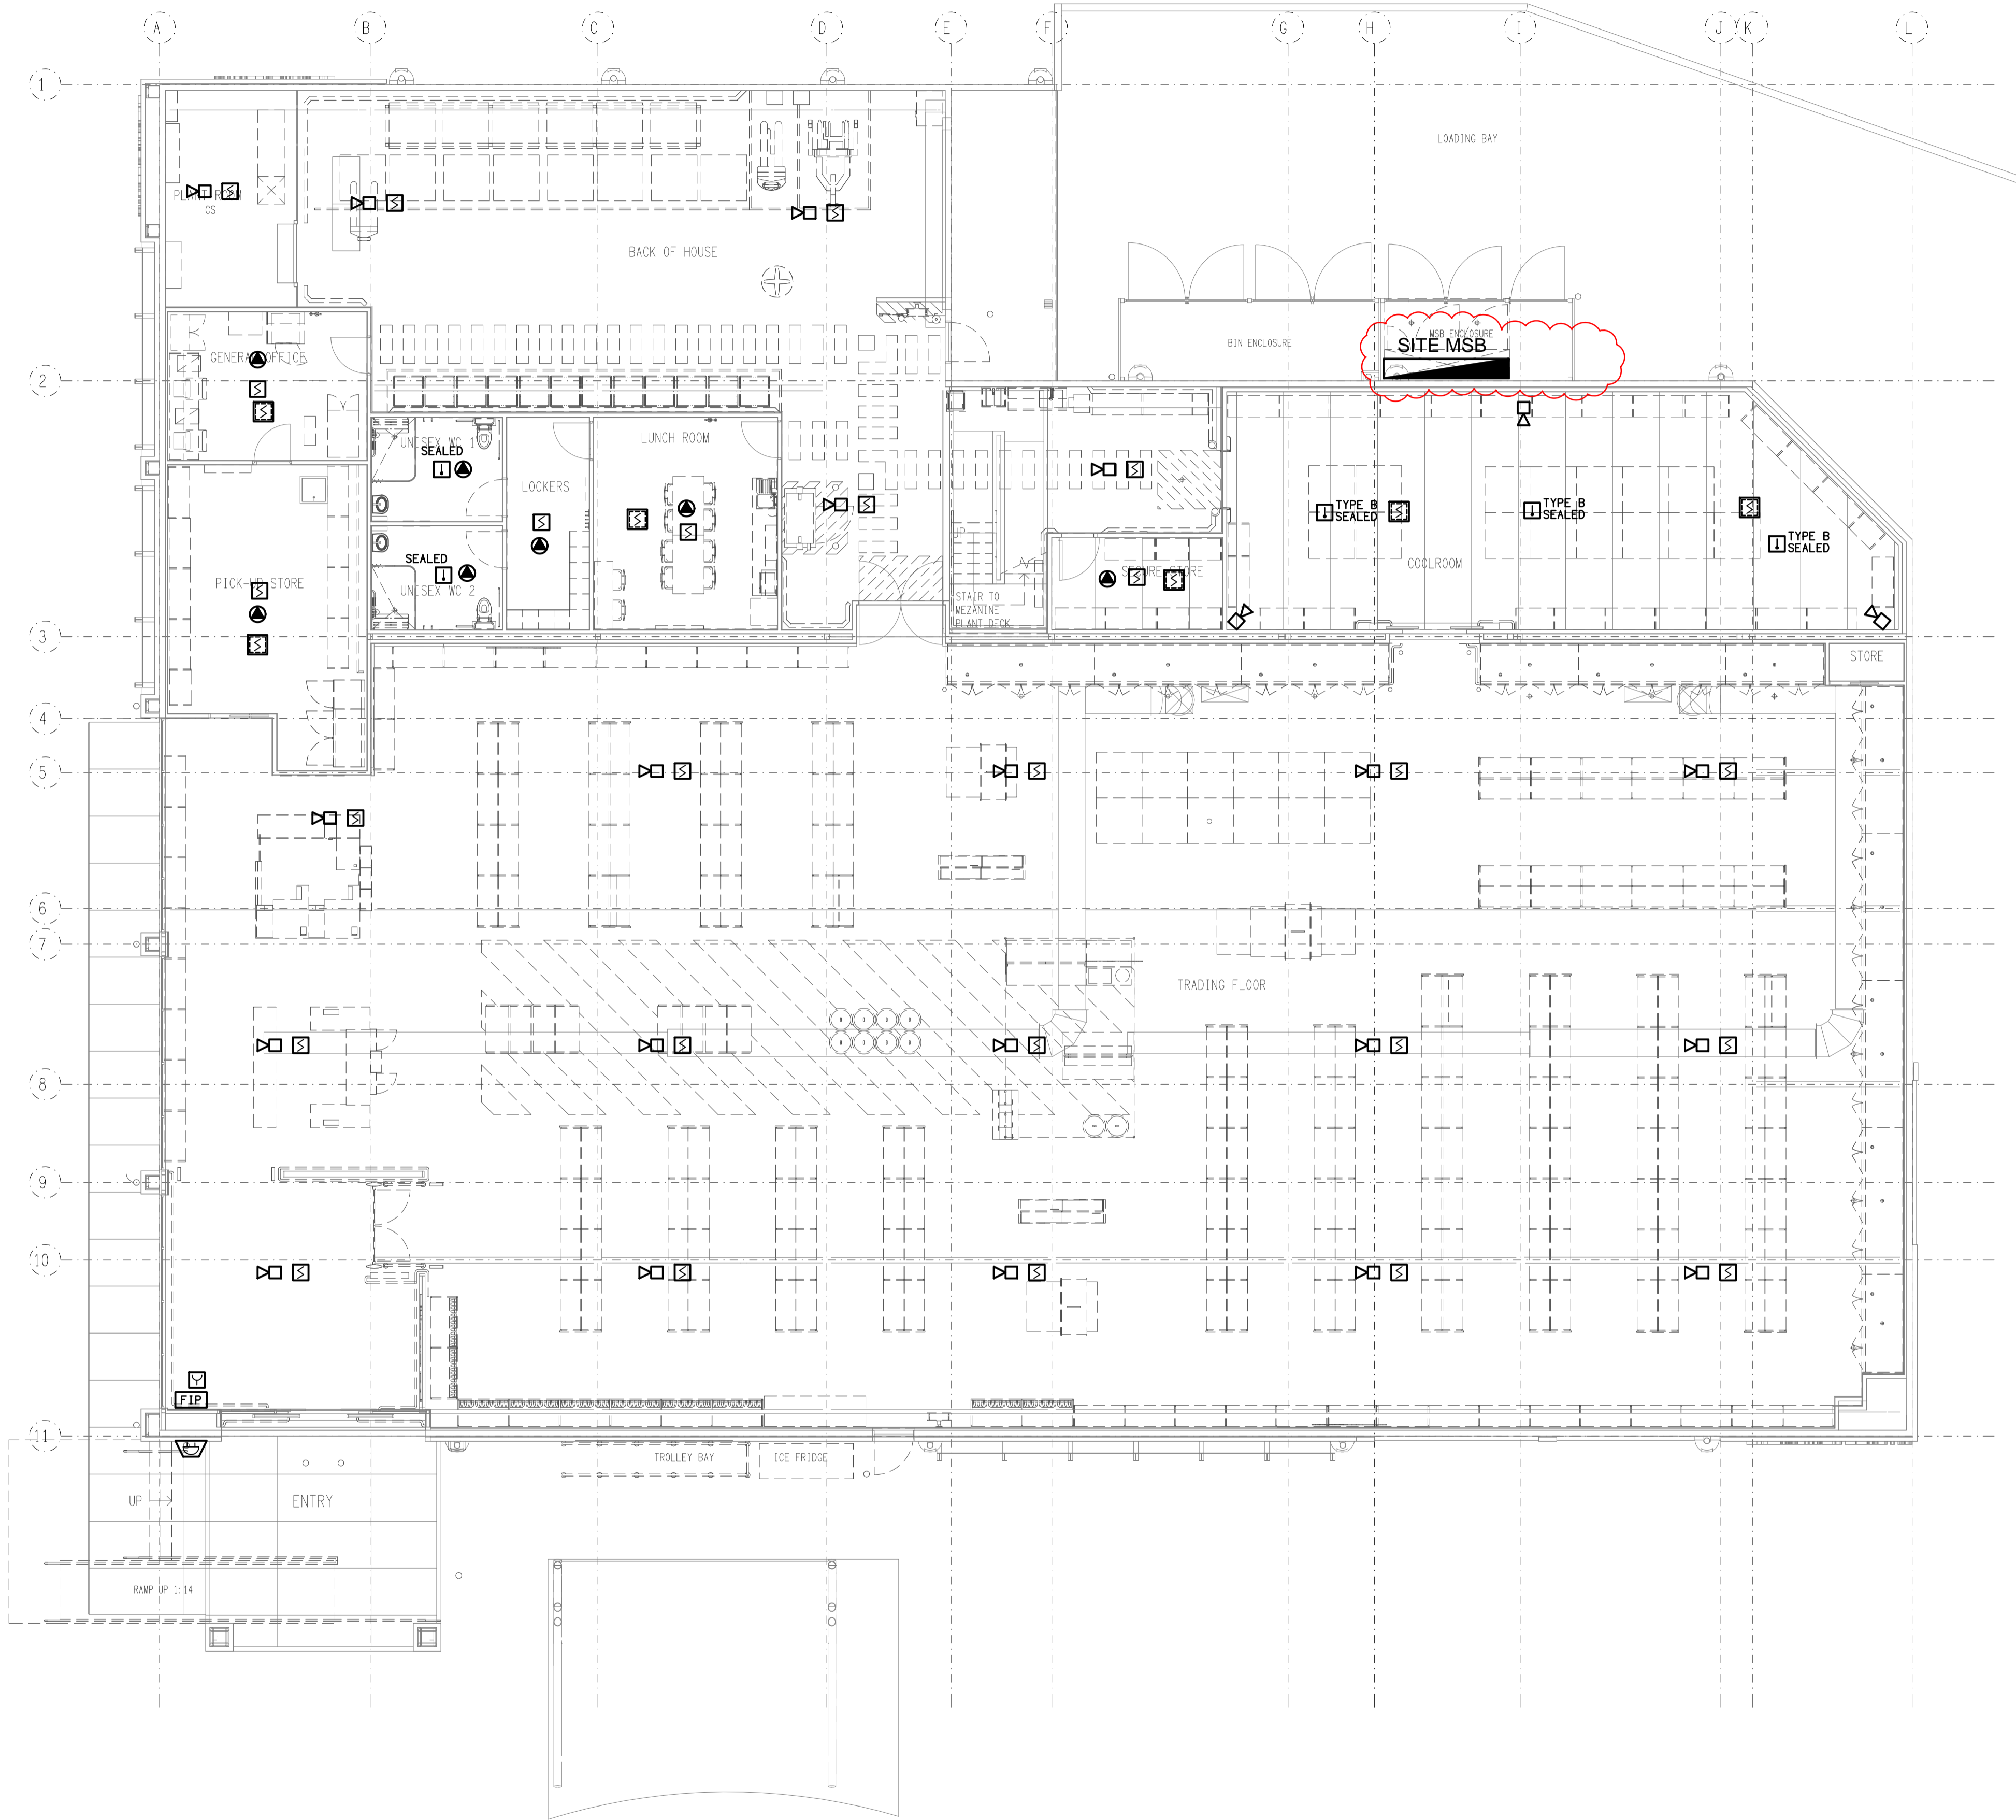

ROOF
PLANT DECK
SCALE 1:100

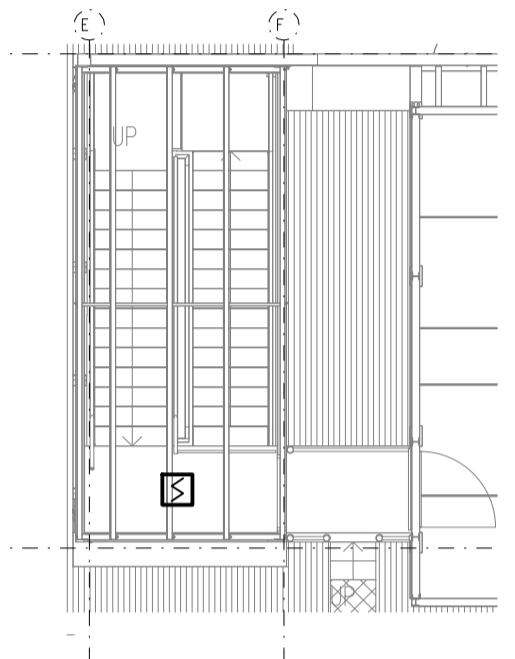

MEZZANINE
STAIRS UP TO ROOF LEVEL
SCALE 1:100

LEGEND

- FIRE INDICATOR PANEL.
- FIRE EVACUATION SPEAKER.
- FIRE ALARM HORN.
- FIRE ALARM STROBE.
- FIRE MANUAL CALL POINT.
- THERMAL DETECTOR, TYPE AS NOTED.
- SMOKE DETECTOR.
- SMOKE DETECTOR IN CONCEALED SPACE.

ELECTRICAL DESIGN GROUP BRISBANE
PTY LTD
ACN 092 710 793
TRADING AS:
ELECTRICAL DESIGN GROUP

THE COPYRIGHT OF THIS DRAWING
REMAINS THE PROPERTY OF THE
ELECTRICAL DESIGN GROUP.
USE FIGURED DIMENSIONS
IN PREFERENCE TO SCALE.
ALL DIMENSIONS TO BE
VERIFIED ONSITE.

ELECTRICAL DESIGN GROUP
ELECTRICAL BUILDING SERVICES CONSULTANTS
BRISBANE GOLD COAST

P.O. Box 15, Sherwood Q.4075
Phone: (07) 3278 4375
Email: brisbane@edg.net.au
Web: www.edg.net.au

PROJECT:
THE BROOK HOTEL, MITCHELTON

167 OSBORNE ROAD, MITCHELTON

D	CONSTRUCTION	11/07/2022
REV:	DESCRIPTION:	DATE:

DRAWING: ELECTRICAL SERVICES DAN MURPHY'S FIRE DETECTION LAYOUT		PROJECT NO: C2499a	DRAWING NO: E26	REVISION: D
SCALE: 1:100 UNO	AT A1			