
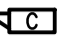

























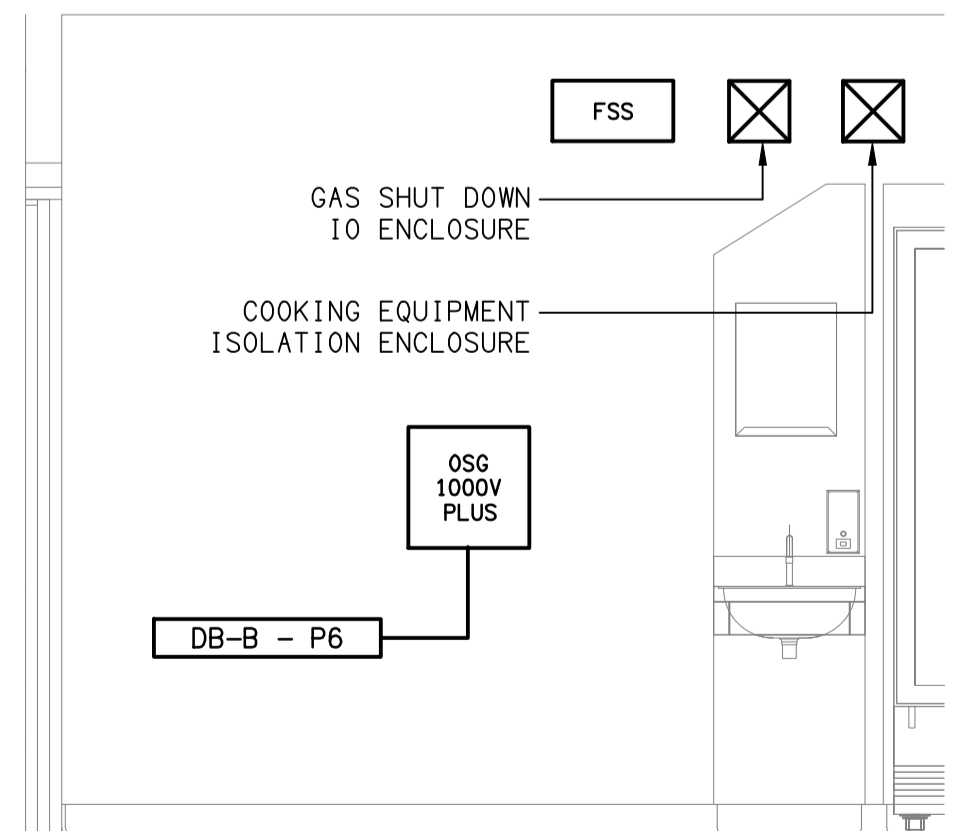
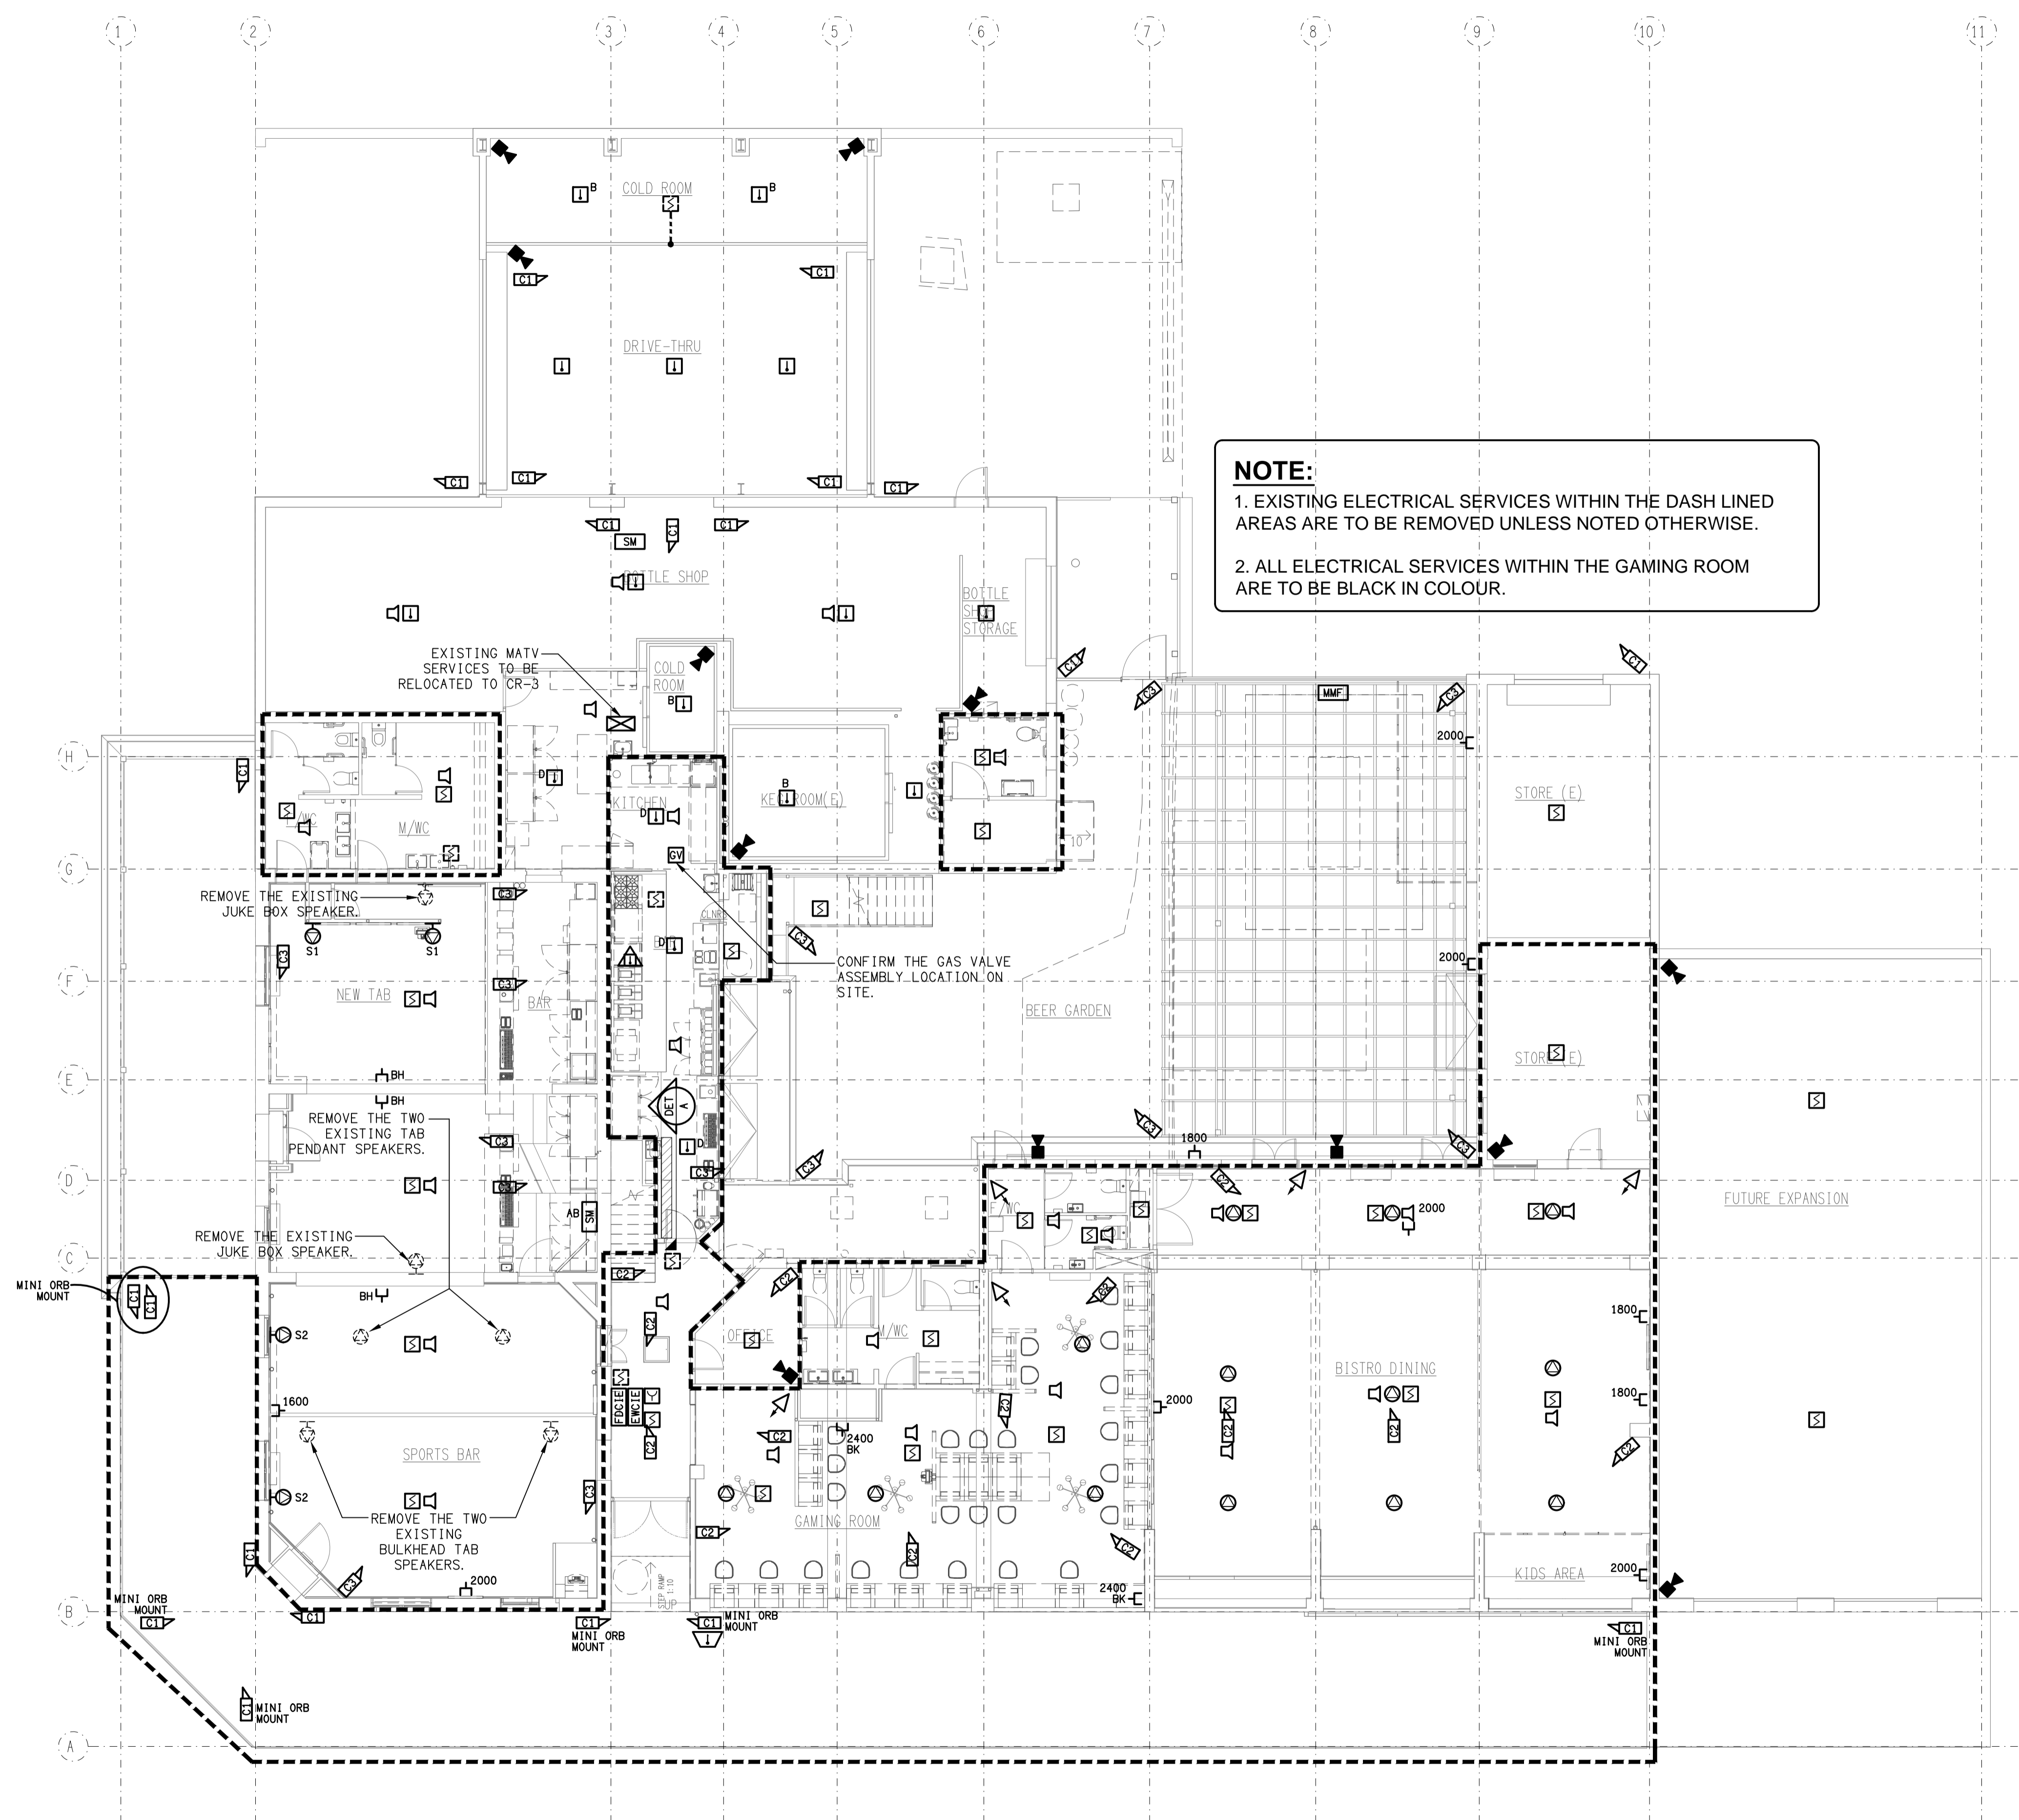


LEGEND

-  MATV OUTLET.
-  SECURITY CAMERA.
-  SECURITY MONITOR.
-  SECURITY DIRECTIONAL MOTION DETECTOR.
-  CEILING MOUNT PA SPEAKER.
-  S1: TAB WALL MOUNT PA SPEAKER.
-  S2: SPORTS BAR WALL MOUNT PA SPEAKER.
-  EXHAUST HOOD CONTROLLER.
-  GAS VALVE ASSEMBLY.
-  AIR PRESSURE SWITCH.
-  FAN SWITCH.
-  FIRE SUPPRESSION SYSTEM.
-  RELAY No. X
-  FIRE DETECTION CIE.
-  EMERGENCY WARNING CIE
-  MANUAL CALL POINT.
-  SMOKE DETECTOR.
-  CONCEALED SMOKE DETECTOR.
-  HEAT DETECTOR.
-  HEAT DETECTOR, SEALED TYPE "B".
-  HEAT DETECTOR TYPE "D".
-  HEAT DETECTOR TYPE "E" WITHIN AIR DUCT.
-  FIRE ALARM STROBE.
-  EVACUATION SURFACE MOUNT CONE SPEAKER.
-  EVACUATION RECESSED CONE SPEAKER.
-  EVACUATION HORN SPEAKER.
-  CONTACTOR 1.



DETAIL A
FIRE EQUIPMENT WALL ELEVATION
SCALE: 1:25



NOTE:
1. EXISTING ELECTRICAL SERVICES WITHIN THE DASH LINED AREAS ARE TO BE REMOVED UNLESS NOTED OTHERWISE.
2. ALL ELECTRICAL SERVICES WITHIN THE GAMING ROOM ARE TO BE BLACK IN COLOUR.

ELECTRICAL DESIGN GROUP BRISBANE PTY LTD
ACN 092 710 793
TRADING AS:
ELECTRICAL DESIGN GROUP

THE COPYRIGHT OF THIS DRAWING REMAINS THE PROPERTY OF THE ELECTRICAL DESIGN GROUP.
USE FIGURED DIMENSIONS IN PREFERENCE TO SCALE.
ALL DIMENSIONS TO BE VERIFIED ONSITE.

ELECTRICAL DESIGN GROUP
ELECTRICAL BUILDING SERVICES CONSULTANTS
BRISBANE GOLD COAST
P.O. Box 15, Sherwood Q.4075
Phone: (07) 3278 4375
Email: brisbane@edg.net.au
Web: www.edg.net.au

PROJECT:
COMMERCIAL HOTEL, KINGAROY - STAGE 1
167-177 HALY STREET, KINGAROY

A	PRELIMINARY	20/12/2023
REV:	DESCRIPTION:	DATE:
DRAWING: ELECTRICAL SERVICES AV & FIRE GROUND LEVEL PLAN		
SCALE: 1:100	AT A1	PROJECT NO: C2549a
		DRAWING NO: E07
		REVISION: A