


FRASER DRIVE

LAKE

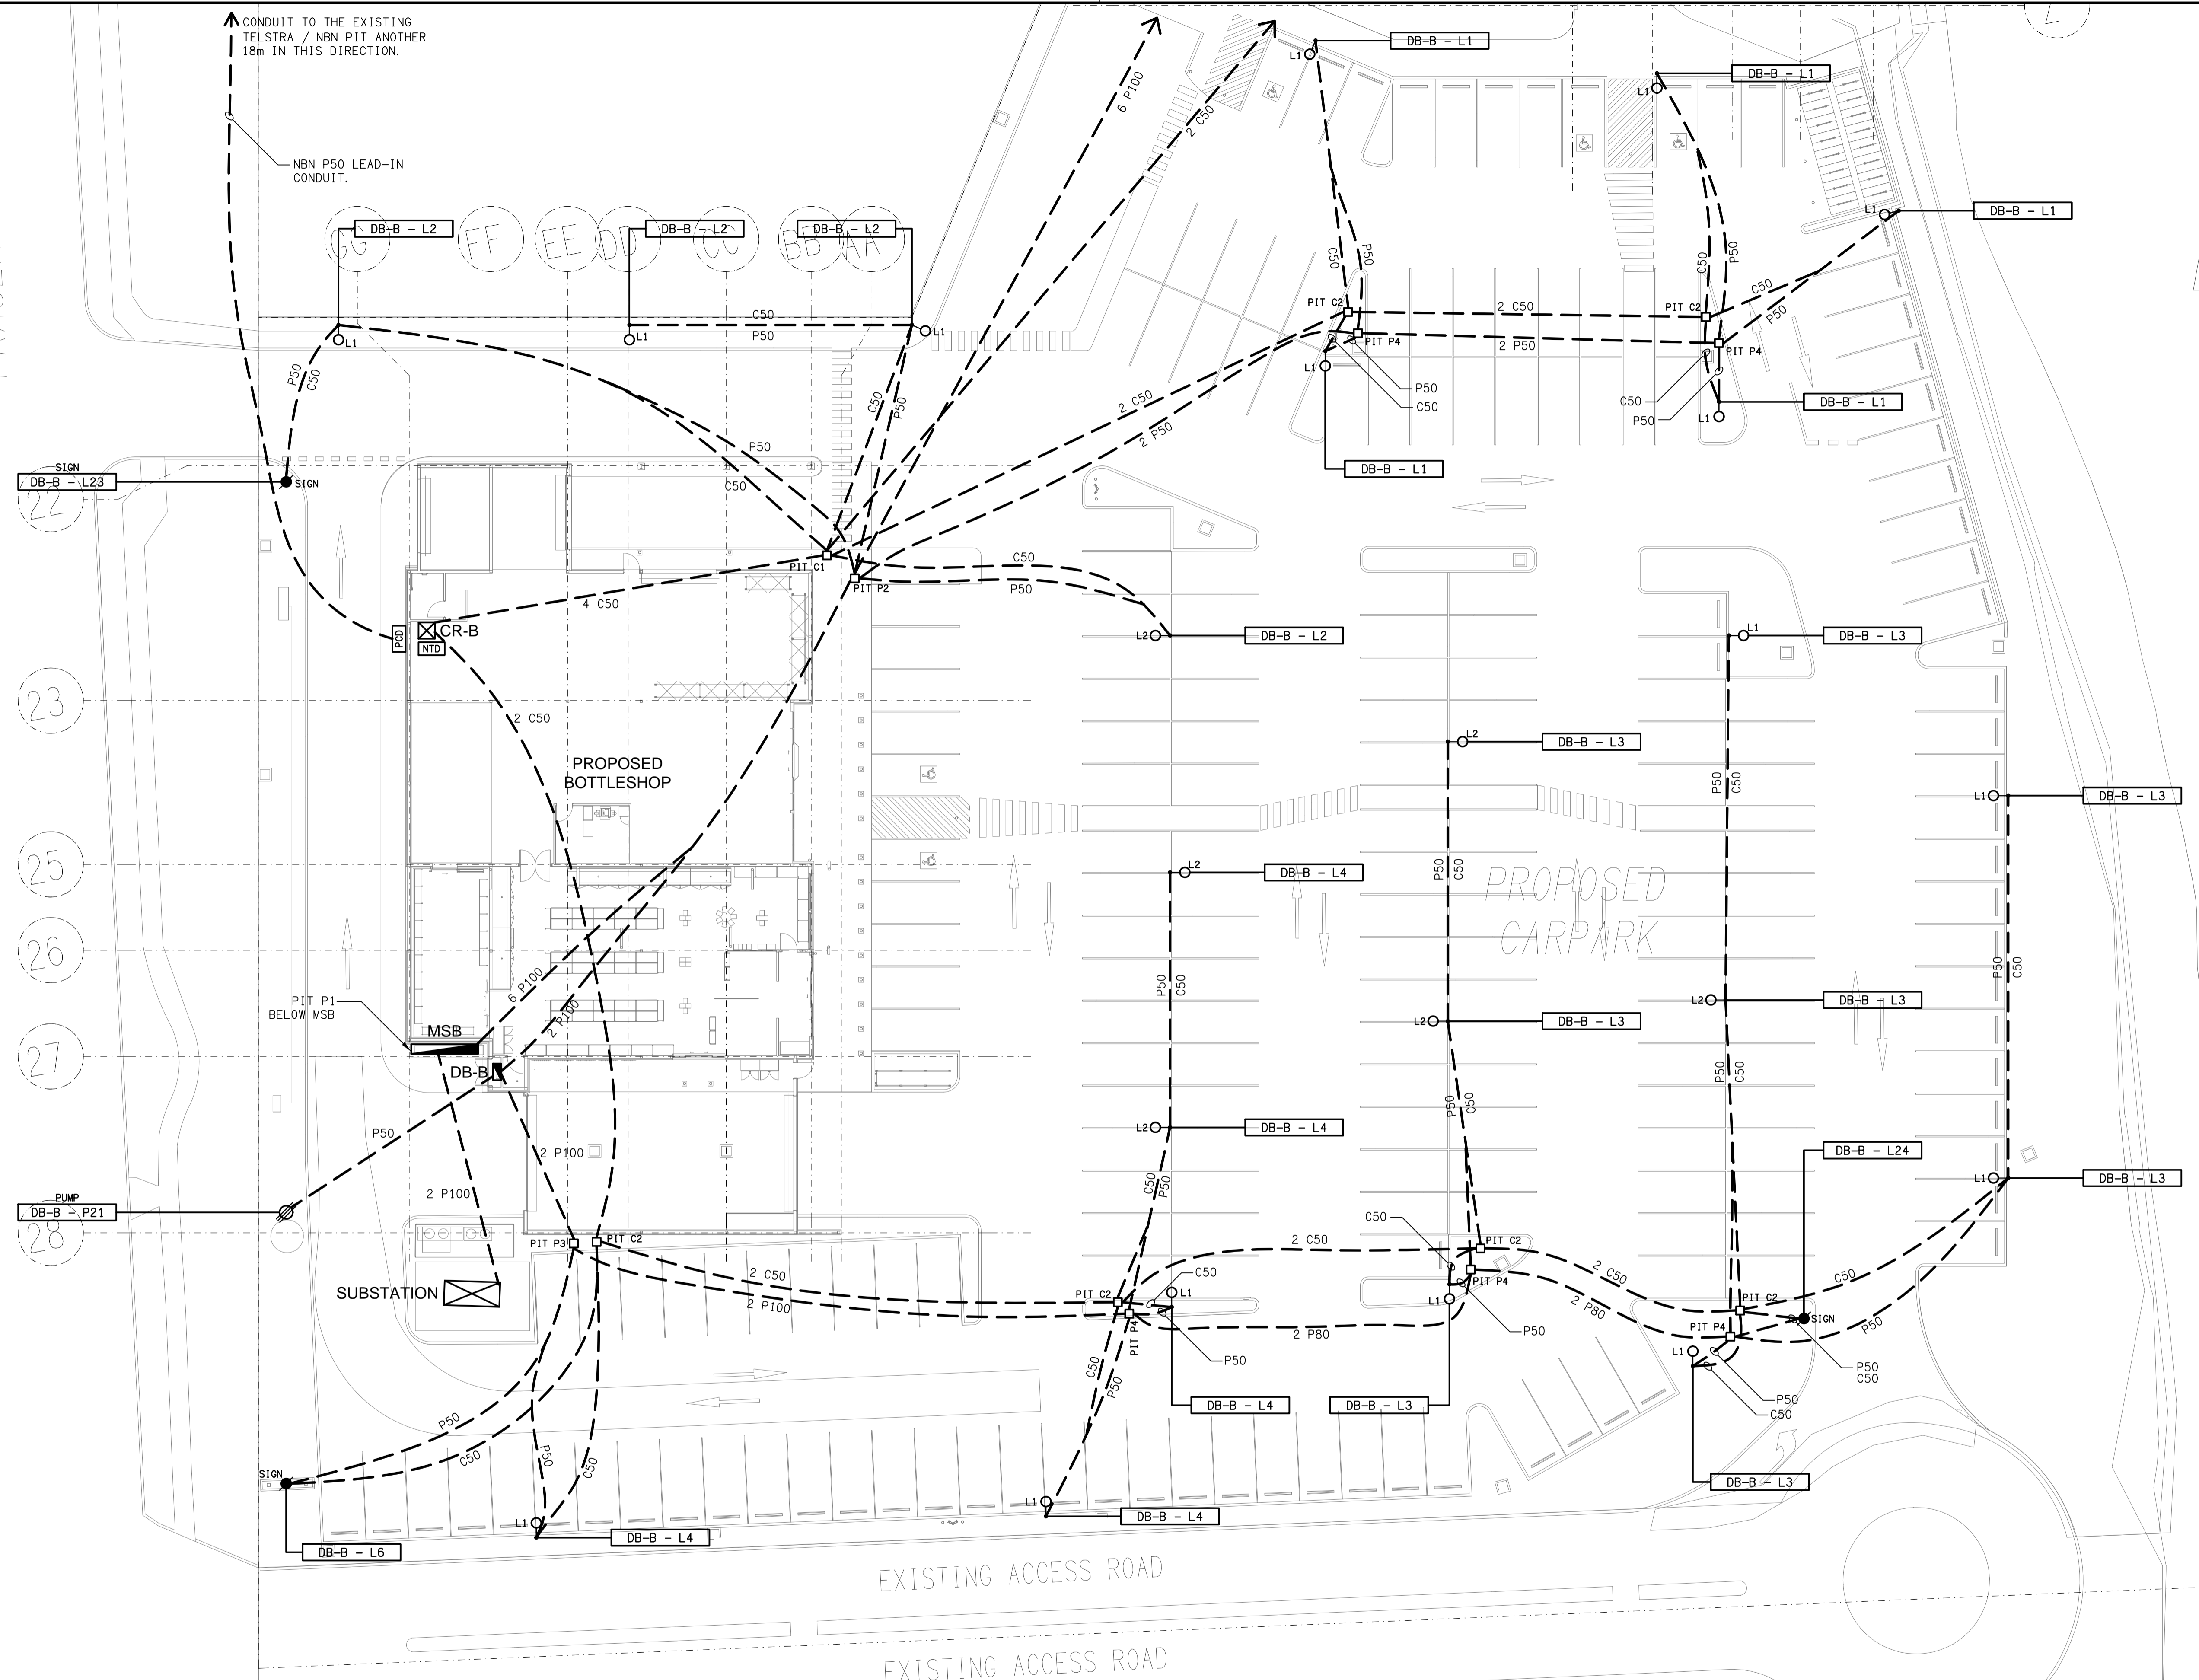

SIGN  
DB-B - L23

23

25

26

27

PUMP  
DB-B - P21

28

ELECTRICAL DESIGN GROUP BRISBANE  
PTY LTD  
ACN 092 710 793  
TRADING AS:  
ELECTRICAL DESIGN GROUP

THE COPYRIGHT OF THIS DRAWING  
REMAINS THE PROPERTY OF THE  
ELECTRICAL DESIGN GROUP.  
USE FIGURED DIMENSIONS  
IN PREFERENCE TO SCALE.  
ALL DIMENSIONS TO BE  
VERIFIED ONSITE.

**ELECTRICAL DESIGN GROUP**  
ELECTRICAL BUILDING SERVICES CONSULTANTS  
BRISBANE GOLD COAST

P.O. Box 15, Sherwood Q.4075  
Phone: (07) 3278 4375  
Email: brisbane@edg.net.au  
Web: www.edg.net.au

PROJECT:  
**DRY DOCK ROAD HOTEL,  
TWEED HEADS SOUTH**  
CORNER DOCK ROAD & FRASER DRIVE, NEW SOUTH WALES

B	PRELIMINARY	09/12/2024
REV:	DESCRIPTION:	DATE:

DRAWING:  
**ELECTRICAL SERVICES  
CARPARK PLAN**

SCALE: 1:200	AT A1	PROJECT NO: <b>C2864a</b>	DRAWING NO: <b>E03</b>	REVISION: <b>B</b>
-----------------	-------	------------------------------	---------------------------	-----------------------