



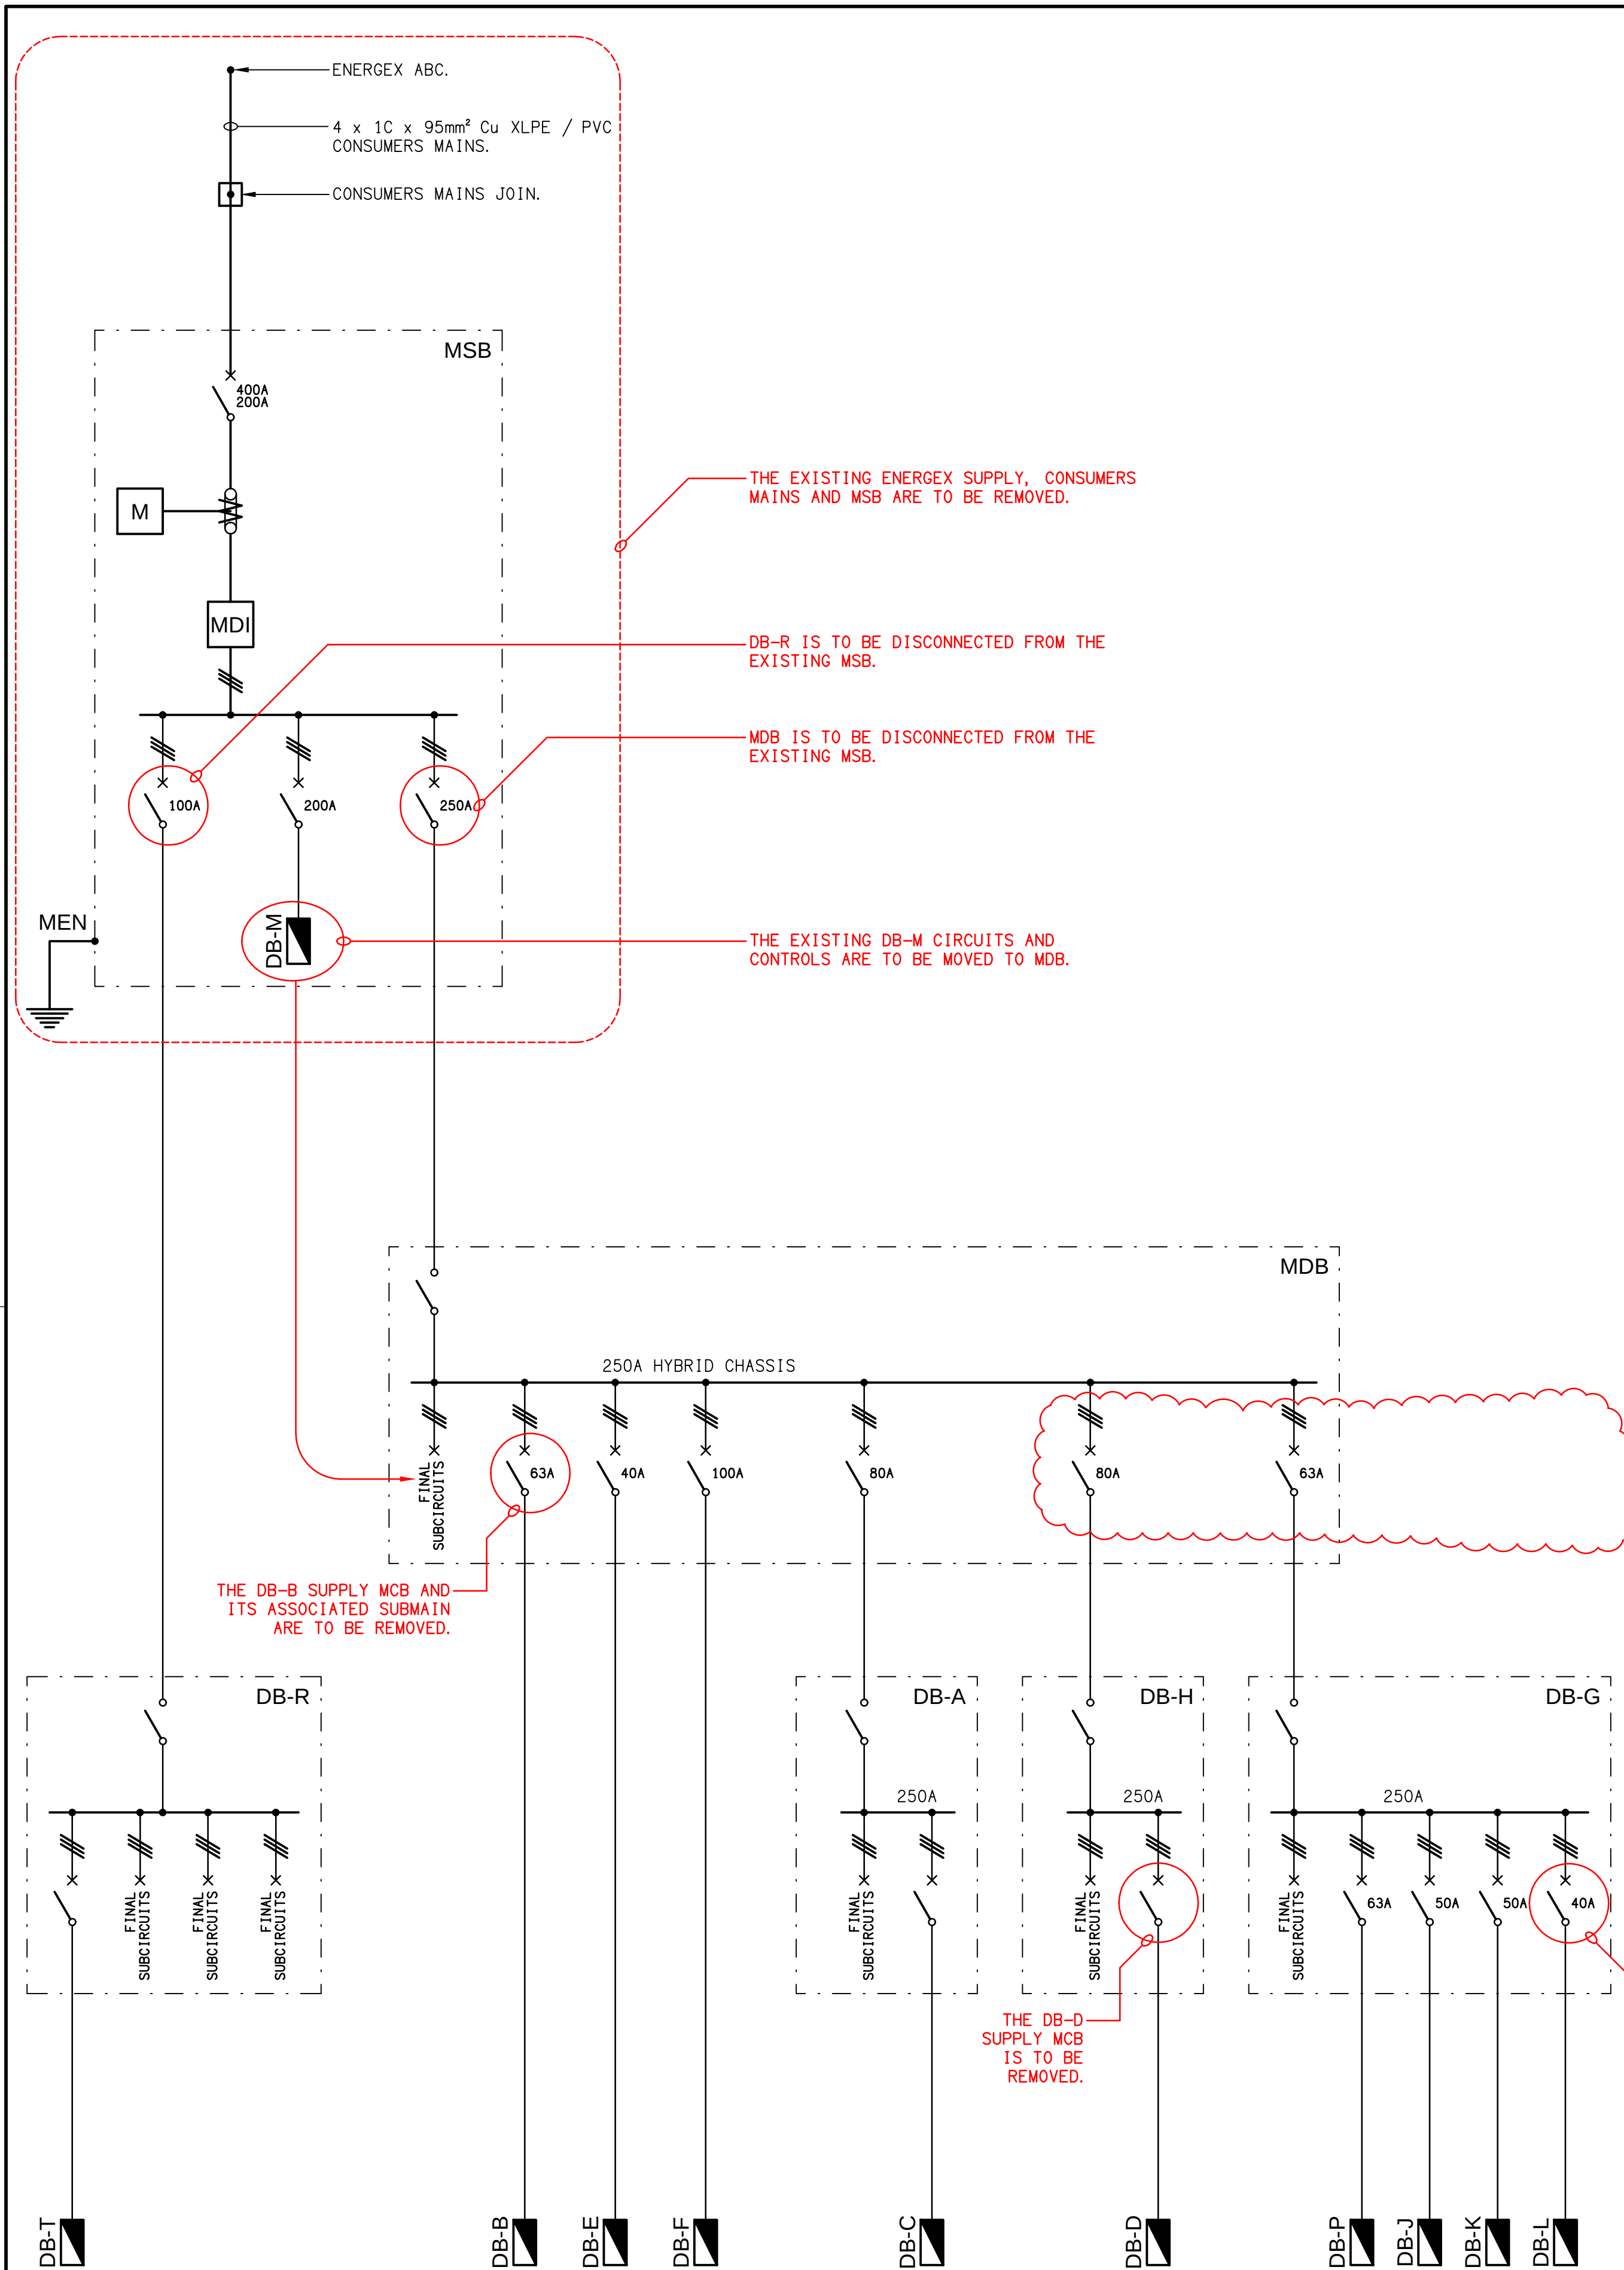

EXISTING MODIFIED
POWER DISTRIBUTION SCHEMATIC
NOT TO SCALE

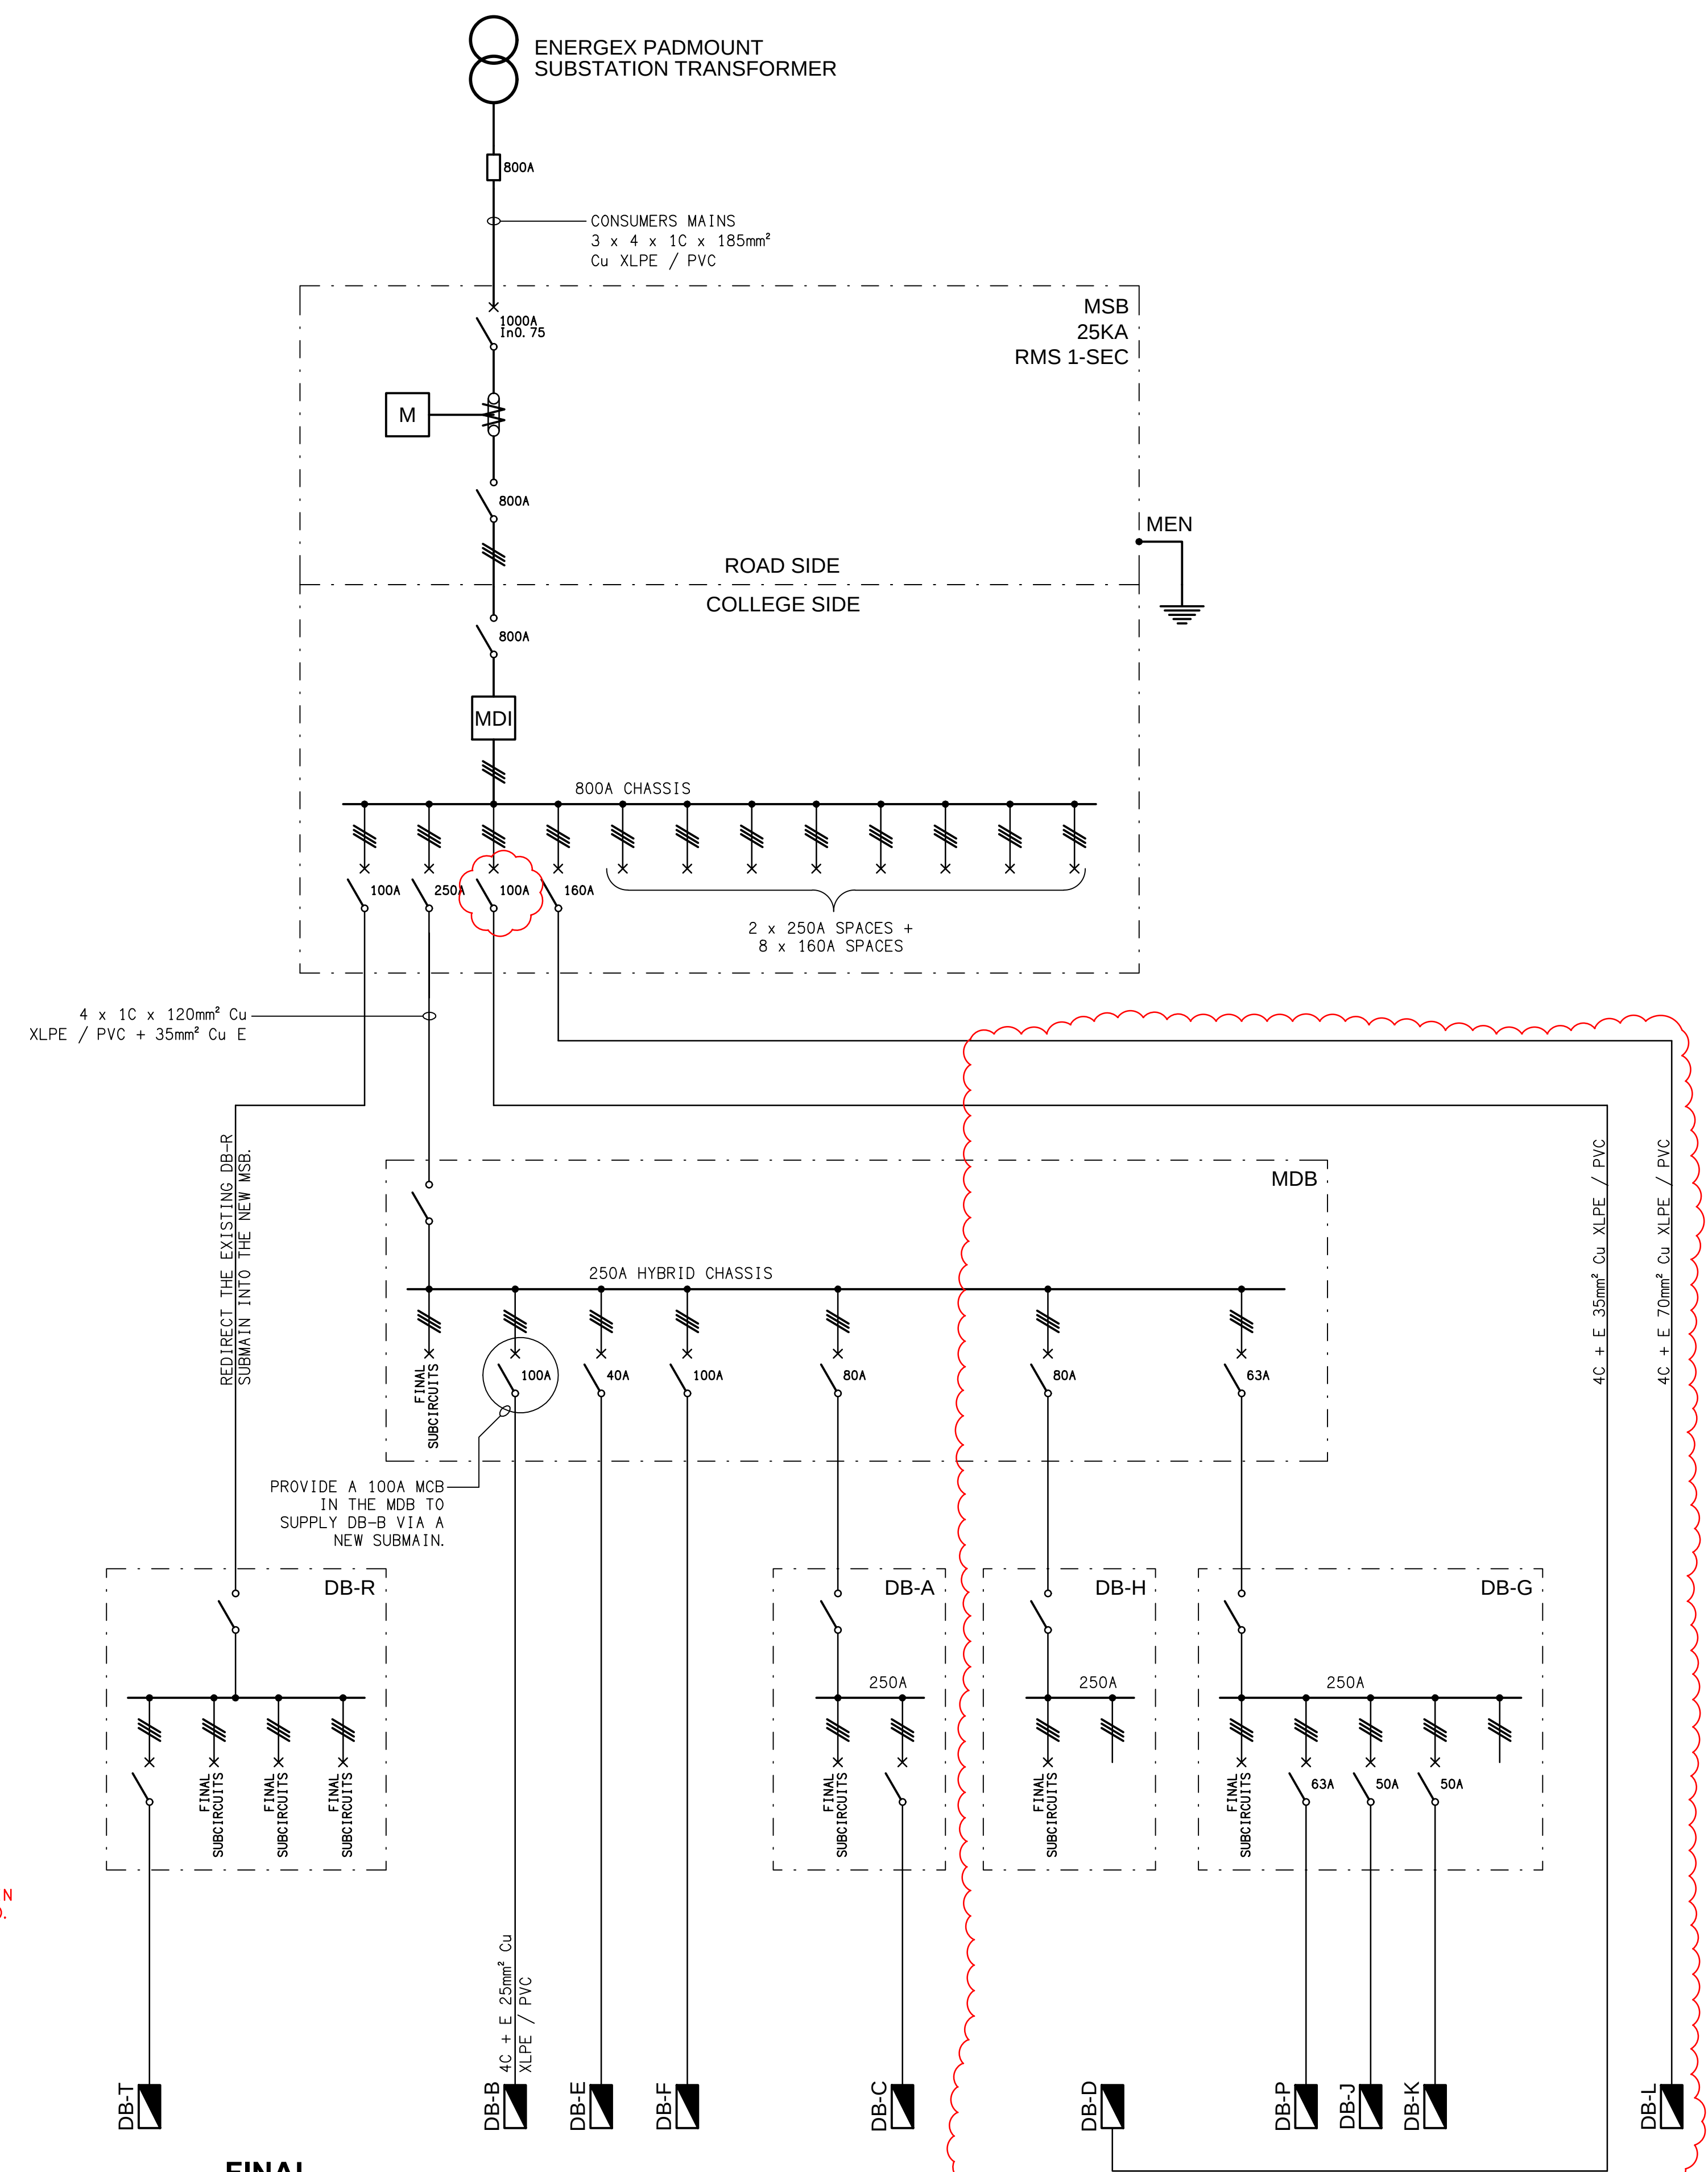

FINAL
POWER DISTRIBUTION SCHEMATIC
NOT TO SCALE