


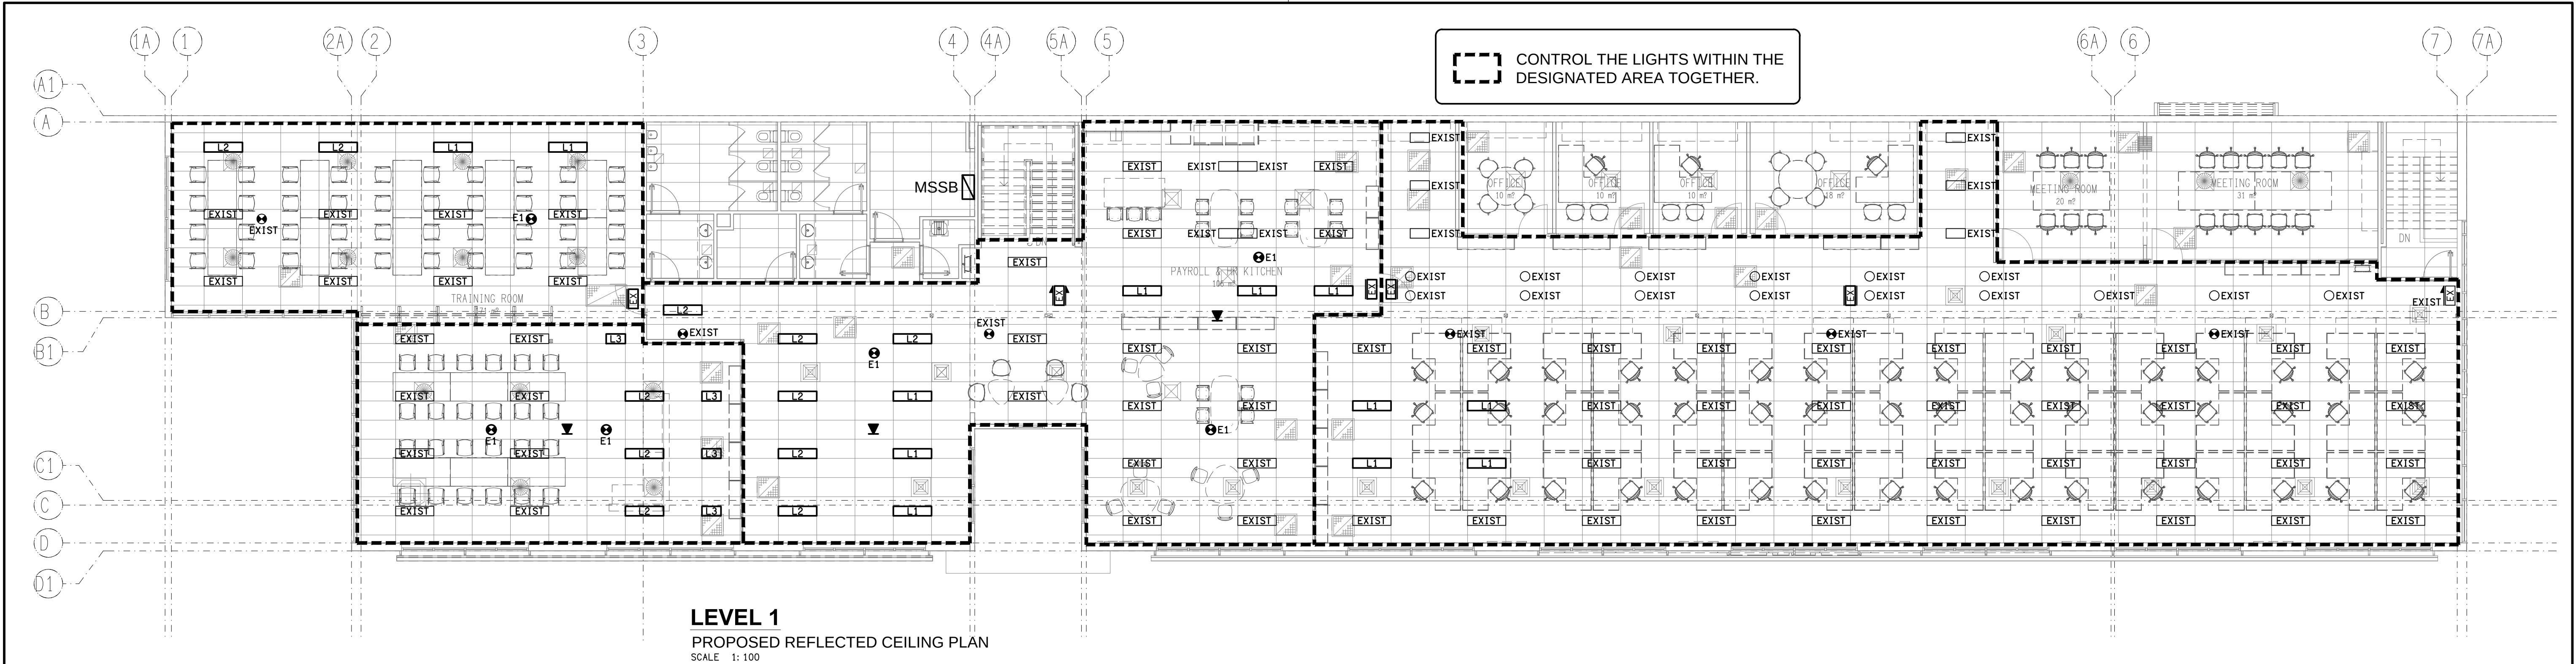

LEGEND

- 20A

SINGLE 20MP POWER OUTLET. TYPE CLIPSAL C2000 WHITE
- DOUBLE 10AMP POWER OUTLET. TYPE CLIPSAL C2000 WHITE
- SIGNAGE OUTLET.
- ONE-WAY LIGHT SWITCH. TYPE CLIPSAL C2000 WHITE
- CAT-6 RJ45 COMMUNICATIONS OUTLET CABLED TO CR-A VIA A CAT-6 UTP CABLE. TYPE CLIPSAL C2000 WHITE
- COMMUNICATIONS RACK.
- 85 x 50 NATURAL ANODISED FLOOR TO CEILING TWO CHANNEL SERVICES DUCT. TYPE ECD SP8550.
- E1: GENERAL EMERGENCY LIGHT. RECESSED NON-MAINTAINED EMERGENCY EVACUATION FITTING. AS2293 CLASSIFICATION C0 - D25 C90 - D25
- EX: EMERGENCY EXIT LIGHT. MAINTAINED EXIT LUMINAIRE C/W 24m VIEWING DISTANCE LOGO AND DIRECTIONAL ARROWS AS SHOWN. MOUNT BETWEEN 2100 AND 2700 AFFL OR DIRECTLY ABOVE THE DOOR. AS2293 CLASSIFICATION C0 - D3.2 C90 - E3.2
- EXIST: EXISTING FITTING TO REMAIN AS IS.
- L1: 300 x 1200 FLAT PANEL LED TROFFER.
- L2: 300 x 1200 TROFFER.
- L3: 300 x 600 TROFFER.
- L4: RECESSED DOWNLIGHT.
- L5: 300 x 600 FLAT PANEL LED TROFFER.
- L6: EXTERNAL CARPARK LIGHT.
- L7: EXTERNAL CARPARK LIGHT.
- MSSB WITH 3-PHASE, 40A, 6mm² CIRCUIT FROM THE LOCAL DISTRIBUTION BOARD.