


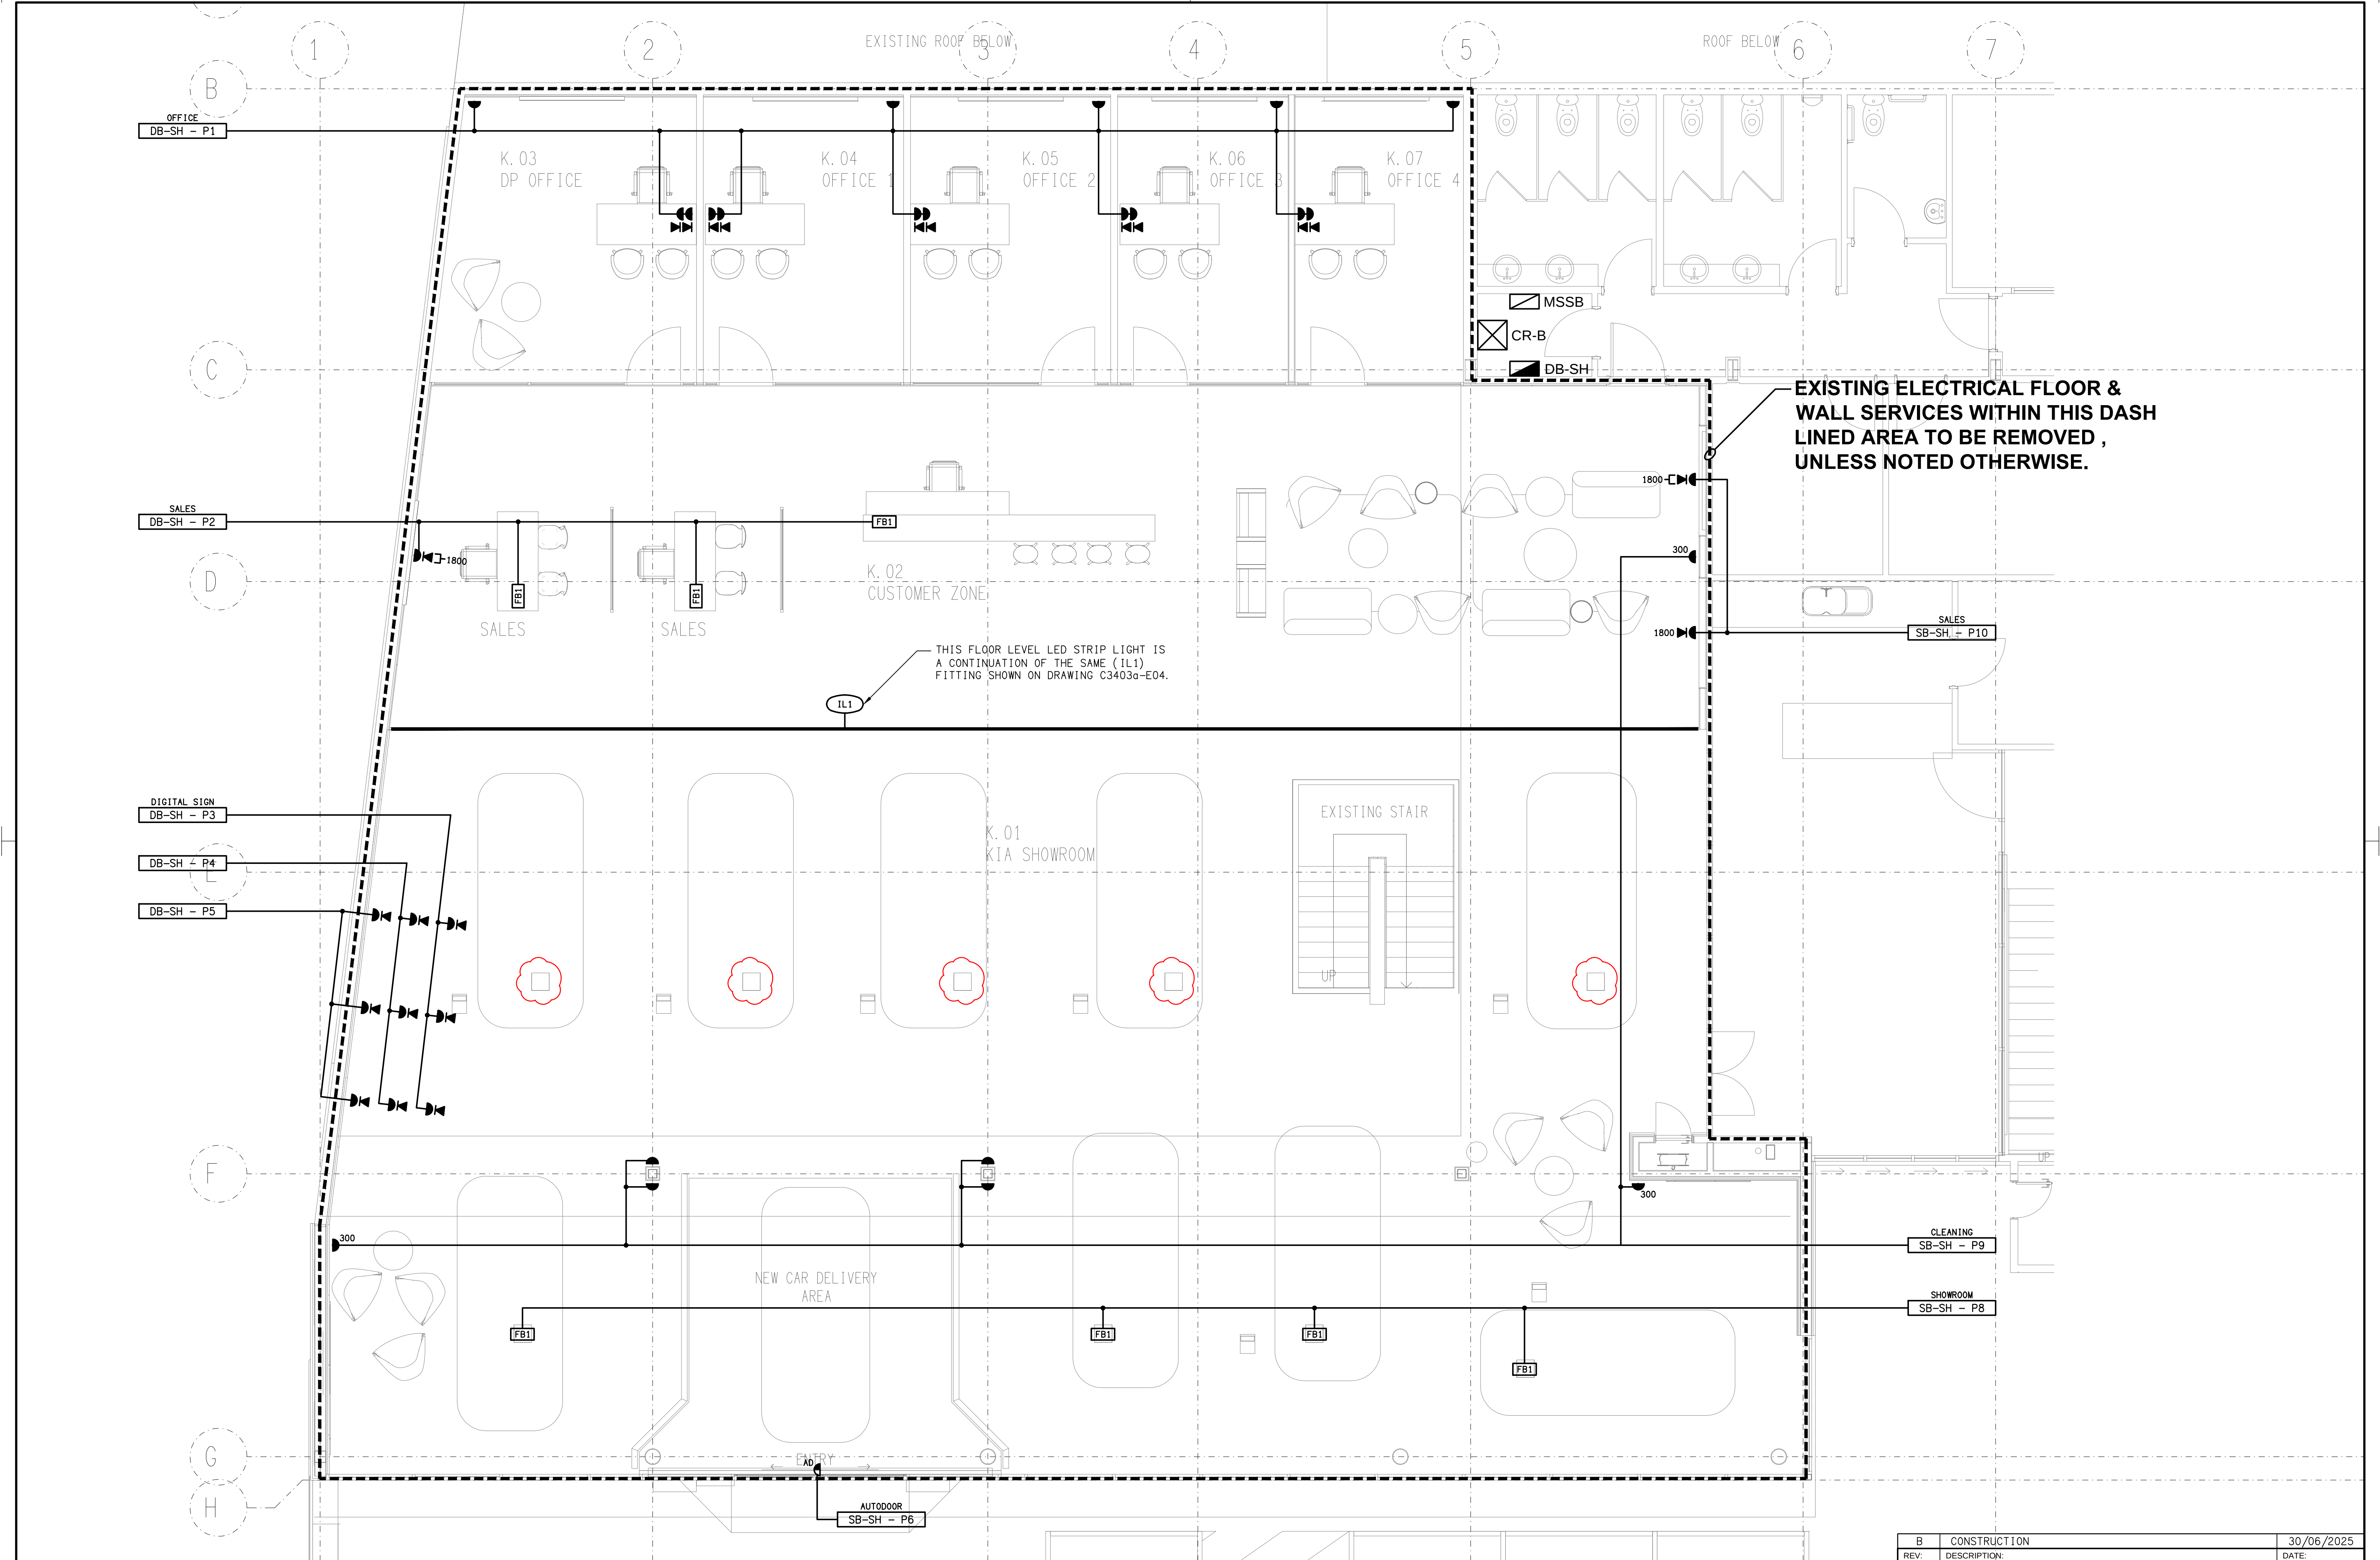

EXISTING ELECTRICAL FLOOR & WALL SERVICES WITHIN THIS DASH LINED AREA TO BE REMOVED , UNLESS NOTED OTHERWISE.

THIS FLOOR LEVEL LED STRIP LIGHT IS A CONTINUATION OF THE SAME (IL1) FITTING SHOWN ON DRAWING C3403a-E04.