






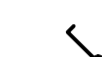
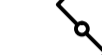




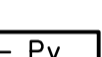
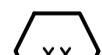

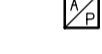


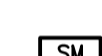

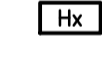

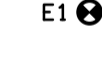


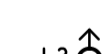
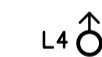
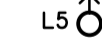







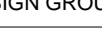



LEGEND

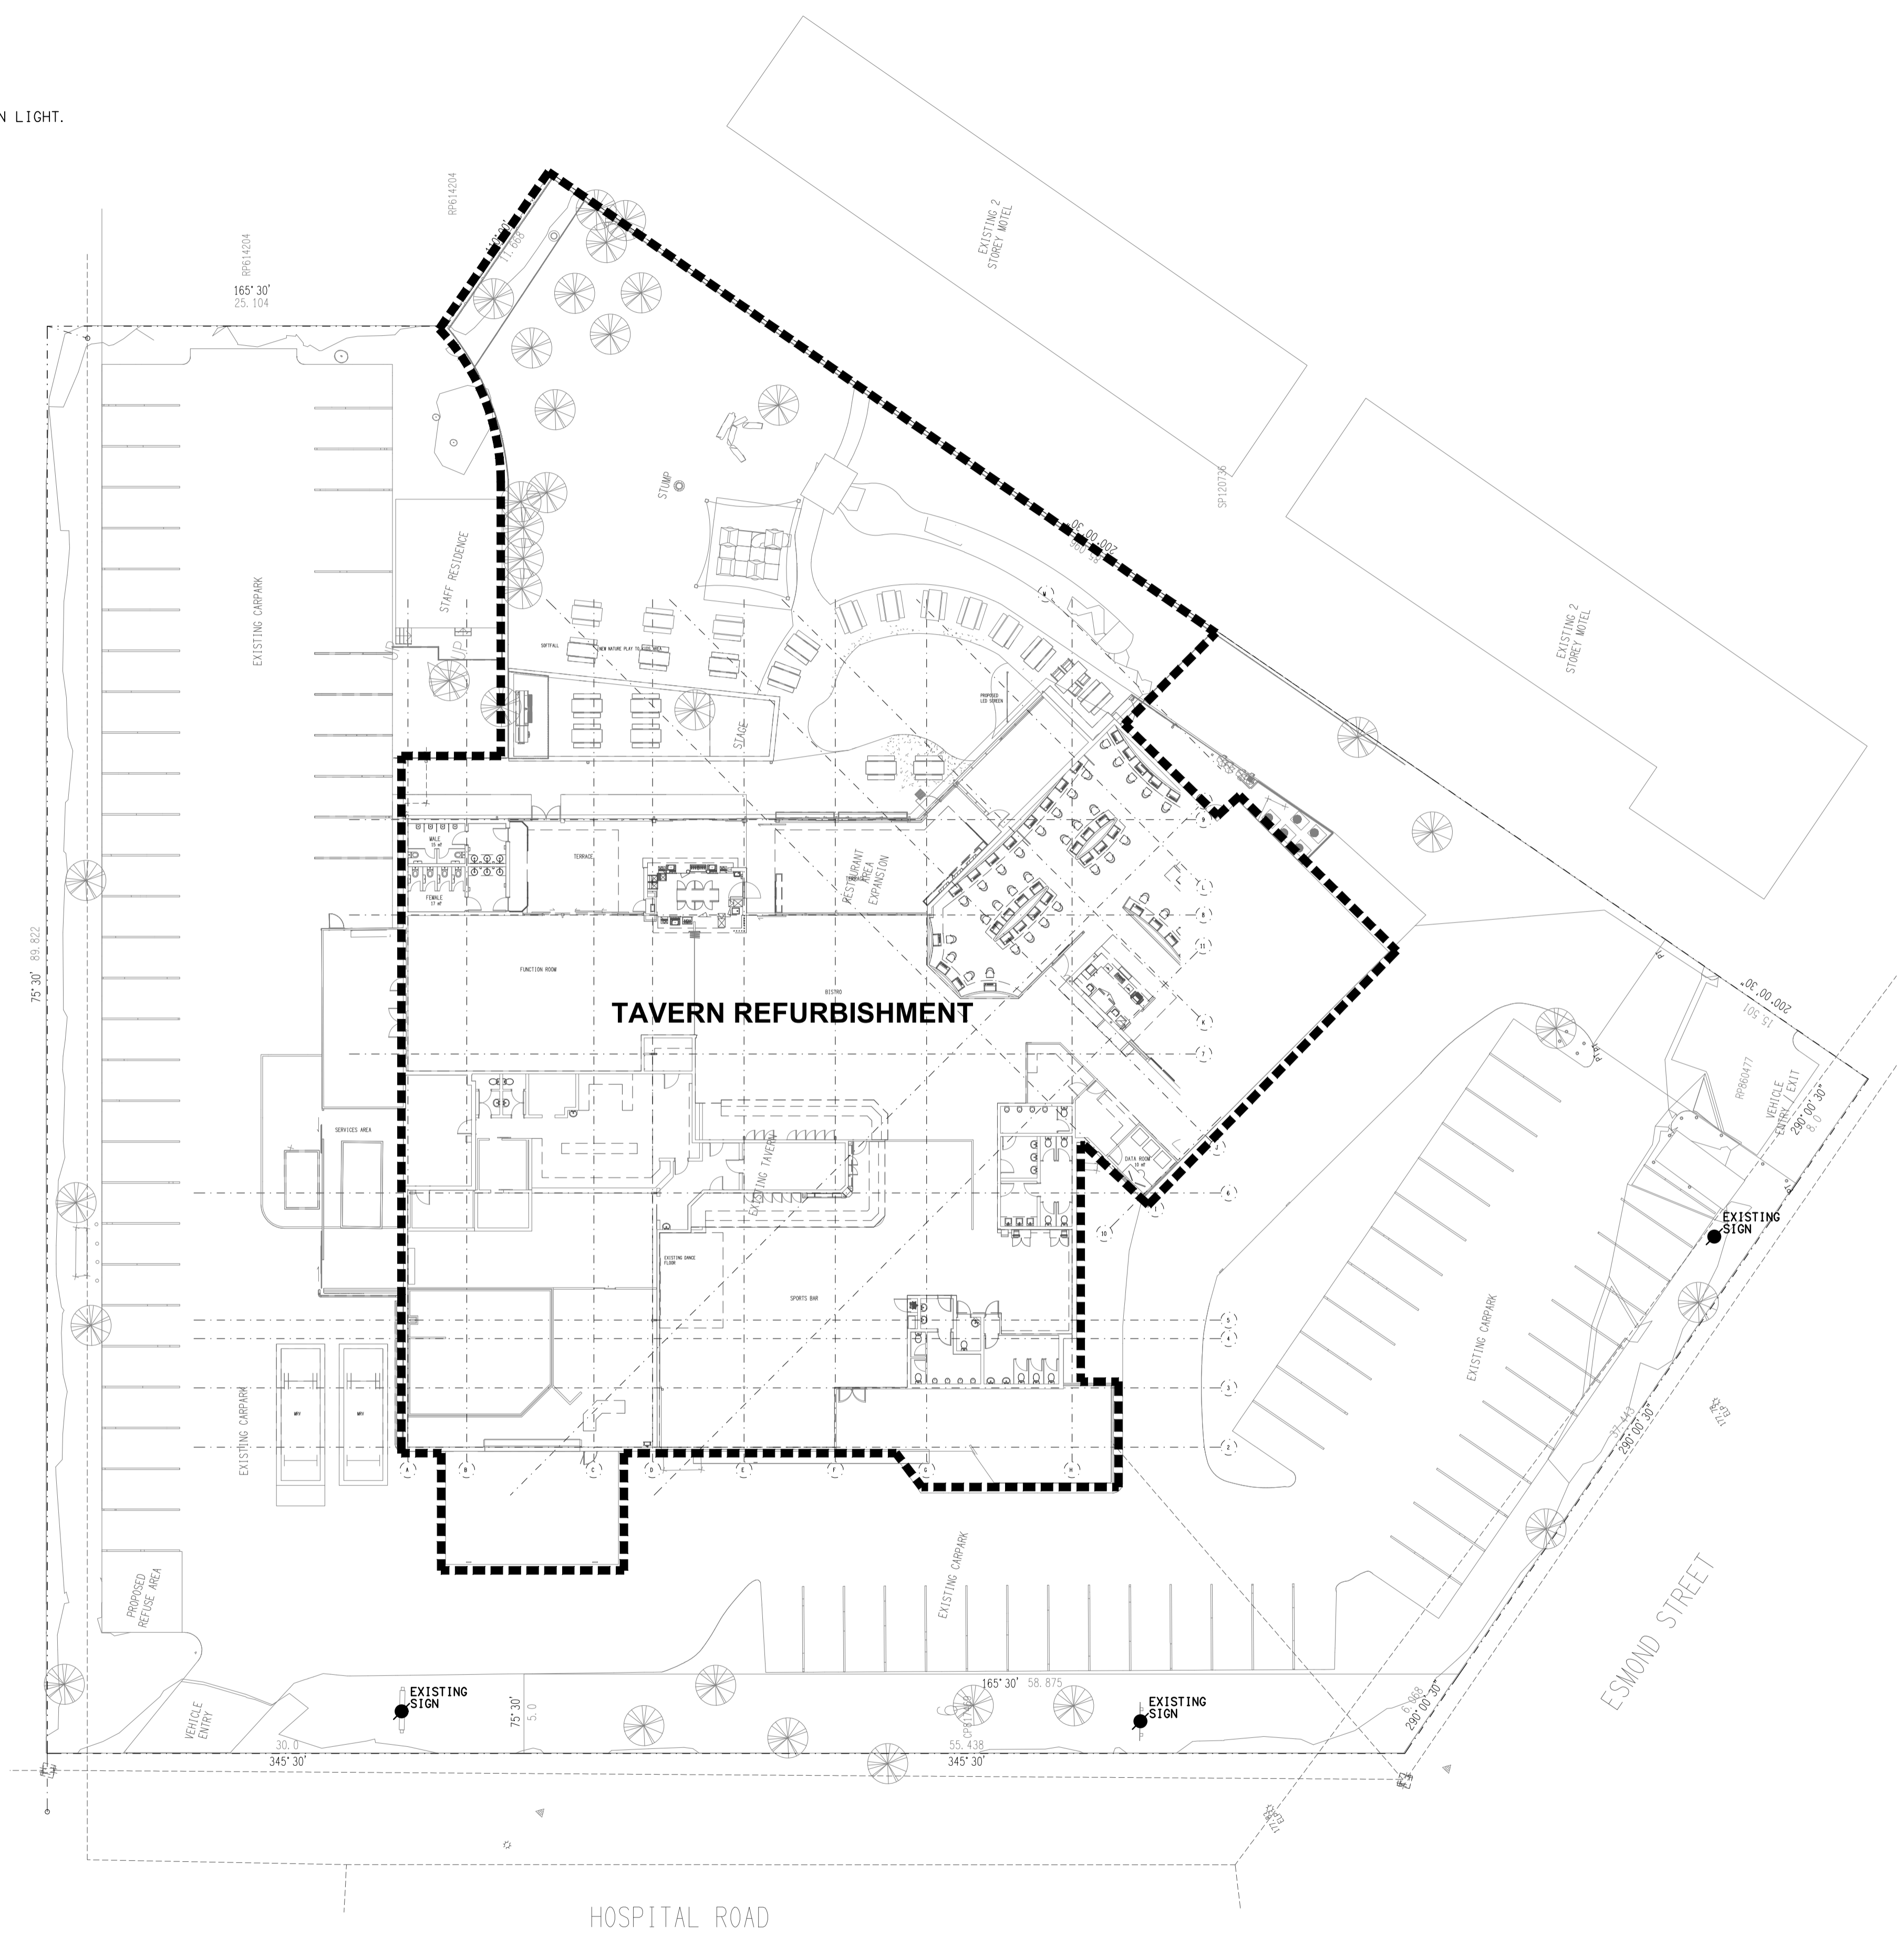
-  ELECTRICAL SERVICES SWITCHBOARD.
-  SWITCHBOARD / CONTROL PANEL NOT PROVIDED AS PART OF THE ELECTRICAL SUBCONTRACT.
-  SINGLE POWER OUTLET.
-  DOUBLE POWER OUTLET.
-  SPECIAL PURPOSE POWER OUTLET.
-  SIGNAGE OUTLET / CONNECTION.
-  SINGLE PHASE ISOLATOR.
-  THREE PHASE ISOLATOR.
-  ONE-WAY LIGHT SWITCH.
-  TWO-WAY LIGHT SWITCH.
-  DIMMER LIGHT SWITCH.
-  LIGHTING PRESENCE DETECTOR.
-  LIGHTING CONTROL SWITCH PANEL, TYPE AS NOTED.
-  CIRCUIT LINE.
-  SWITCH LINE.
-  POWER CIRCUIT DESIGNATION. DENOTES DB AND CIRCUIT.
-  LIGHTING CONTROL CHANNEL REFERENCE.
-  ELECTRICAL EQUIPMENT AS NOTED.
-  600 x 600 ACCESS PANEL BY BUILDER.
-  CAT 6 RJ45 UTP COMMUNICATIONS OUTLET.
-  CAT 6 RJ45 UTP TELEVISION COMMUNICATIONS OUTLET.
-  CCTV CAMERA.
-  CCTV MONITOR.
-  GAMING FIBRE.
-  HDMI POINT, TYPE AS NOTED.
-  REFER TO DETAIL NOTED FOR THE AREA SHOWN HATCHED. ADDITIONAL OUTLETS & FITTINGS MAY BE SHOWN ON DETAIL.
-  E1: RECESSED NON-MAINTAINED EMERGENCY LIGHT.
-  EX: GENERAL EMERGENCY LED EXIT LIGHT.
-  L1: 1200 LONG SURFACE MOUNTED IP65 BATTEN C/W SENSOR.
-  L2: ADJUSTABLE IP65 FLOOD LIGHT MOUNTED ON HIGH LEVEL POST.
-  L3: EXISTING POLE MOUNTED LIGHT.
-  L4: ADJUSTABLE IP65 TREE CANOPY POLE LIGHT.
-  L5: ADJUSTABLE IP65 FLOOD LIGHT MOUNTED ON HIGH LEVEL POST.
-  L6: SUSPENDED FESTOON LAMP SYSTEM C/W COPPER SHADE.
-  L7: SUSPENDED FESTOON LAMP SYSTEM.
-  L8: BAR COUNTER LED STRIP LIGHT.
-  L9: BAR CENTRAL ISLAND LED STRIP LIGHT.

LEGEND

- L10 ○ L10: DECORATIVE BAR COUNTER PENDANT.
- L11 ○ L11: RECESSED DOWNLIGHT.
- L12 ○ L12: RECESSED ADJUSTABLE DOWNLIGHT.
- L13 ○ L13: DECORATIVE PENDANT MATCHING THE L6 FESTOON LIGHT.
- POLE x ○ POLE x: LIGHTING POLE, TYPE AS NOTED.
-  CF: CEILING FAN, WHITE.

ABBREVIATIONS

- A - AMP CURRENT RATING
- AB - MOUNT ABOVE BENCH.
- AFFL - ABOVE FINISHED FLOOR LEVEL.
- BB - MOUNT BELOW BENCH.
- CEIL - MOUNT ON CEILING.
- C/W - COMPLETE WITH.
- HWS - HOT WATER SYSTEM.
- MCB - MINIATURE CIRCUIT BREAKER.
- MCCB - MOLDED CASE CIRCUIT BREAKER.
- MSB - MAIN SWITCHBOARD.
- N - NEON / LED INDICATOR WHEN ON.
- NBN - NATIONAL BROADBAND NETWORK.
- NTS - NOT TO SCALE.
- QDC - QUEENSLAND DEVELOPMENT CODE.
- RCBO - CIRCUIT BREAKER C/W AN INTEGRAL 30mA RESIDUAL CURRENT DEVICE.
- RCD - CIRCUIT PROTECTED VIA A 30mA RESIDUAL CURRENT DEVICE.
- RSD - ROLLER SHUTTER DOOR.
- UNO - UNLESS NOTED OTHERWISE.
- WAP - WIRELESS ACCESS POINT.
- WP - WEATHERPROOF TO IP56 UNO.
- 500 - NUMBER DENOTES MOUNTING HEIGHT AFFL.



<p>ELECTRICAL DESIGN GROUP BRISBANE PTY LTD ACN 092 710 793</p> <p>TRADING AS: ELECTRICAL DESIGN GROUP</p>	<p>THE COPYRIGHT OF THIS DRAWING REMAINS THE PROPERTY OF THE ELECTRICAL DESIGN GROUP.</p> <p>USE FIGURED DIMENSIONS IN PREFERENCE TO SCALE.</p> <p>ALL DIMENSIONS TO BE VERIFIED ONSITE.</p>	<p>ELECTRICAL DESIGN GROUP ELECTRICAL BUILDING SERVICES CONSULTANTS BRISBANE GOLD COAST</p> <p>P.O. Box 15, Sherwood Q. 4075 Phone: (07) 3278 4375 Email: brisbane@edg.net.au Web: www.edg.net.au</p>	<p>PROJECT: MARABOON TAVERN, EMERALD 2025 ALTERATIONS</p> <p>CORNER HOSPITAL ROAD & ESMOND STREET, EMERALD</p> <table border="1" style="width: 100%; border-collapse: collapse;"> <tr> <td style="width: 50%;">A</td> <td style="width: 40%;">PRELIMINARY</td> <td style="width: 10%;">03/03/2025</td> </tr> <tr> <td>REV:</td> <td>DESCRIPTION:</td> <td>DATE:</td> </tr> </table> <p>DRAWING: ELECTRICAL SERVICES LEGEND & SITE</p> <p>SCALE: 1:250</p> <p>PROJECT NO: C3446a</p> <p>DRAWING NO: E01</p> <p>REVISION: A</p>	A	PRELIMINARY	03/03/2025	REV:	DESCRIPTION:	DATE:
A	PRELIMINARY	03/03/2025							
REV:	DESCRIPTION:	DATE:							