


ALL DIMENSIONS TO BE VERIFIED ONSITE.

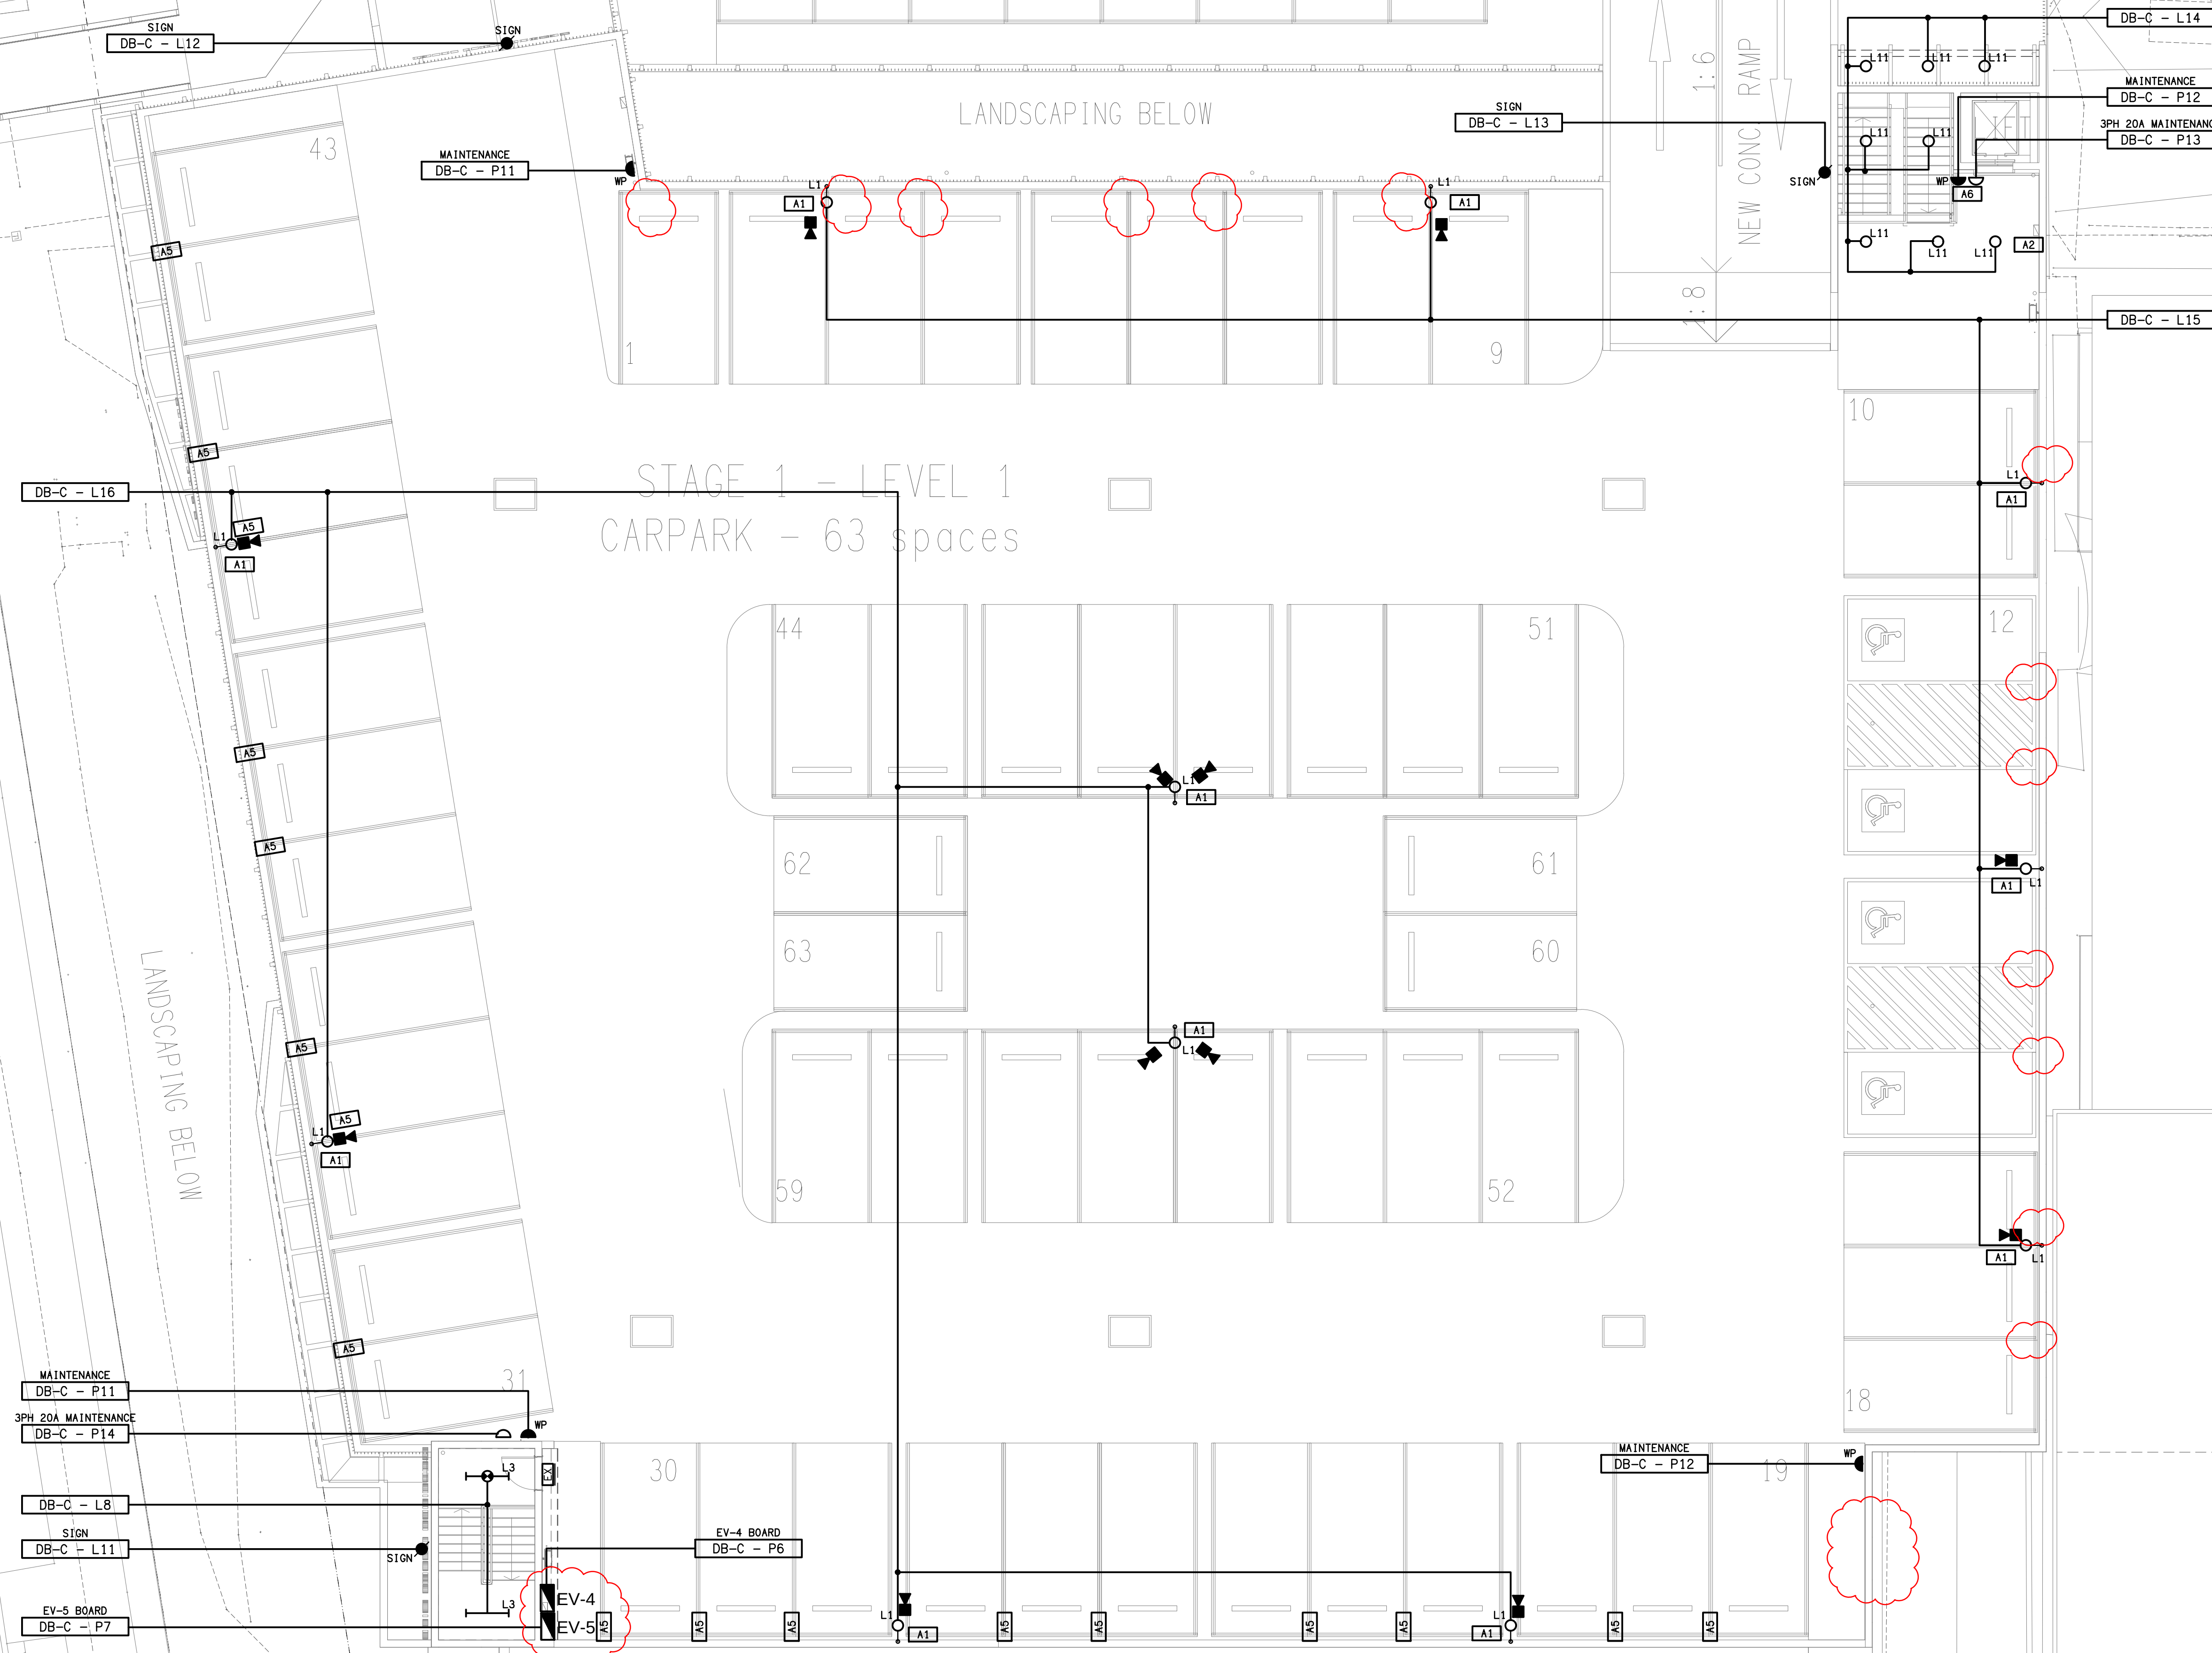

E	CONSTRUCTION	14/08/202
REV:	DESCRIPTION:	DATE:

▲ ELECTRICAL DESIGN GROUP
ELECTRICAL BUILDING SERVICES CONSULTANT

BRISBANE: P.O. Box 15 Sherwood Qld 4075
Phone: (07) 3278 4375
Email: brisbane@edg.net.au
Web: www.edg.net.au

ELECTRICAL DESIGN GROUP BRISBANE
PTY LTD
ACN 092 710 793

PROJECT: _____

CAPALABA SPORTS CLUB
MULTI-STOREY CARPARK

SITE ADDRESS:
113 NEY ROAD, CAPALABA

SCALE:	SHEET SIZE:
--------	-------------

1:100 UNO AT A1

DRAWING TITLE:

ELECTRICAL SERVICES

LEVEL 1 PLAN

PROJECT NO:	DRAWING NO:	REVISION:
-------------	-------------	-----------

C3455a E03 E