


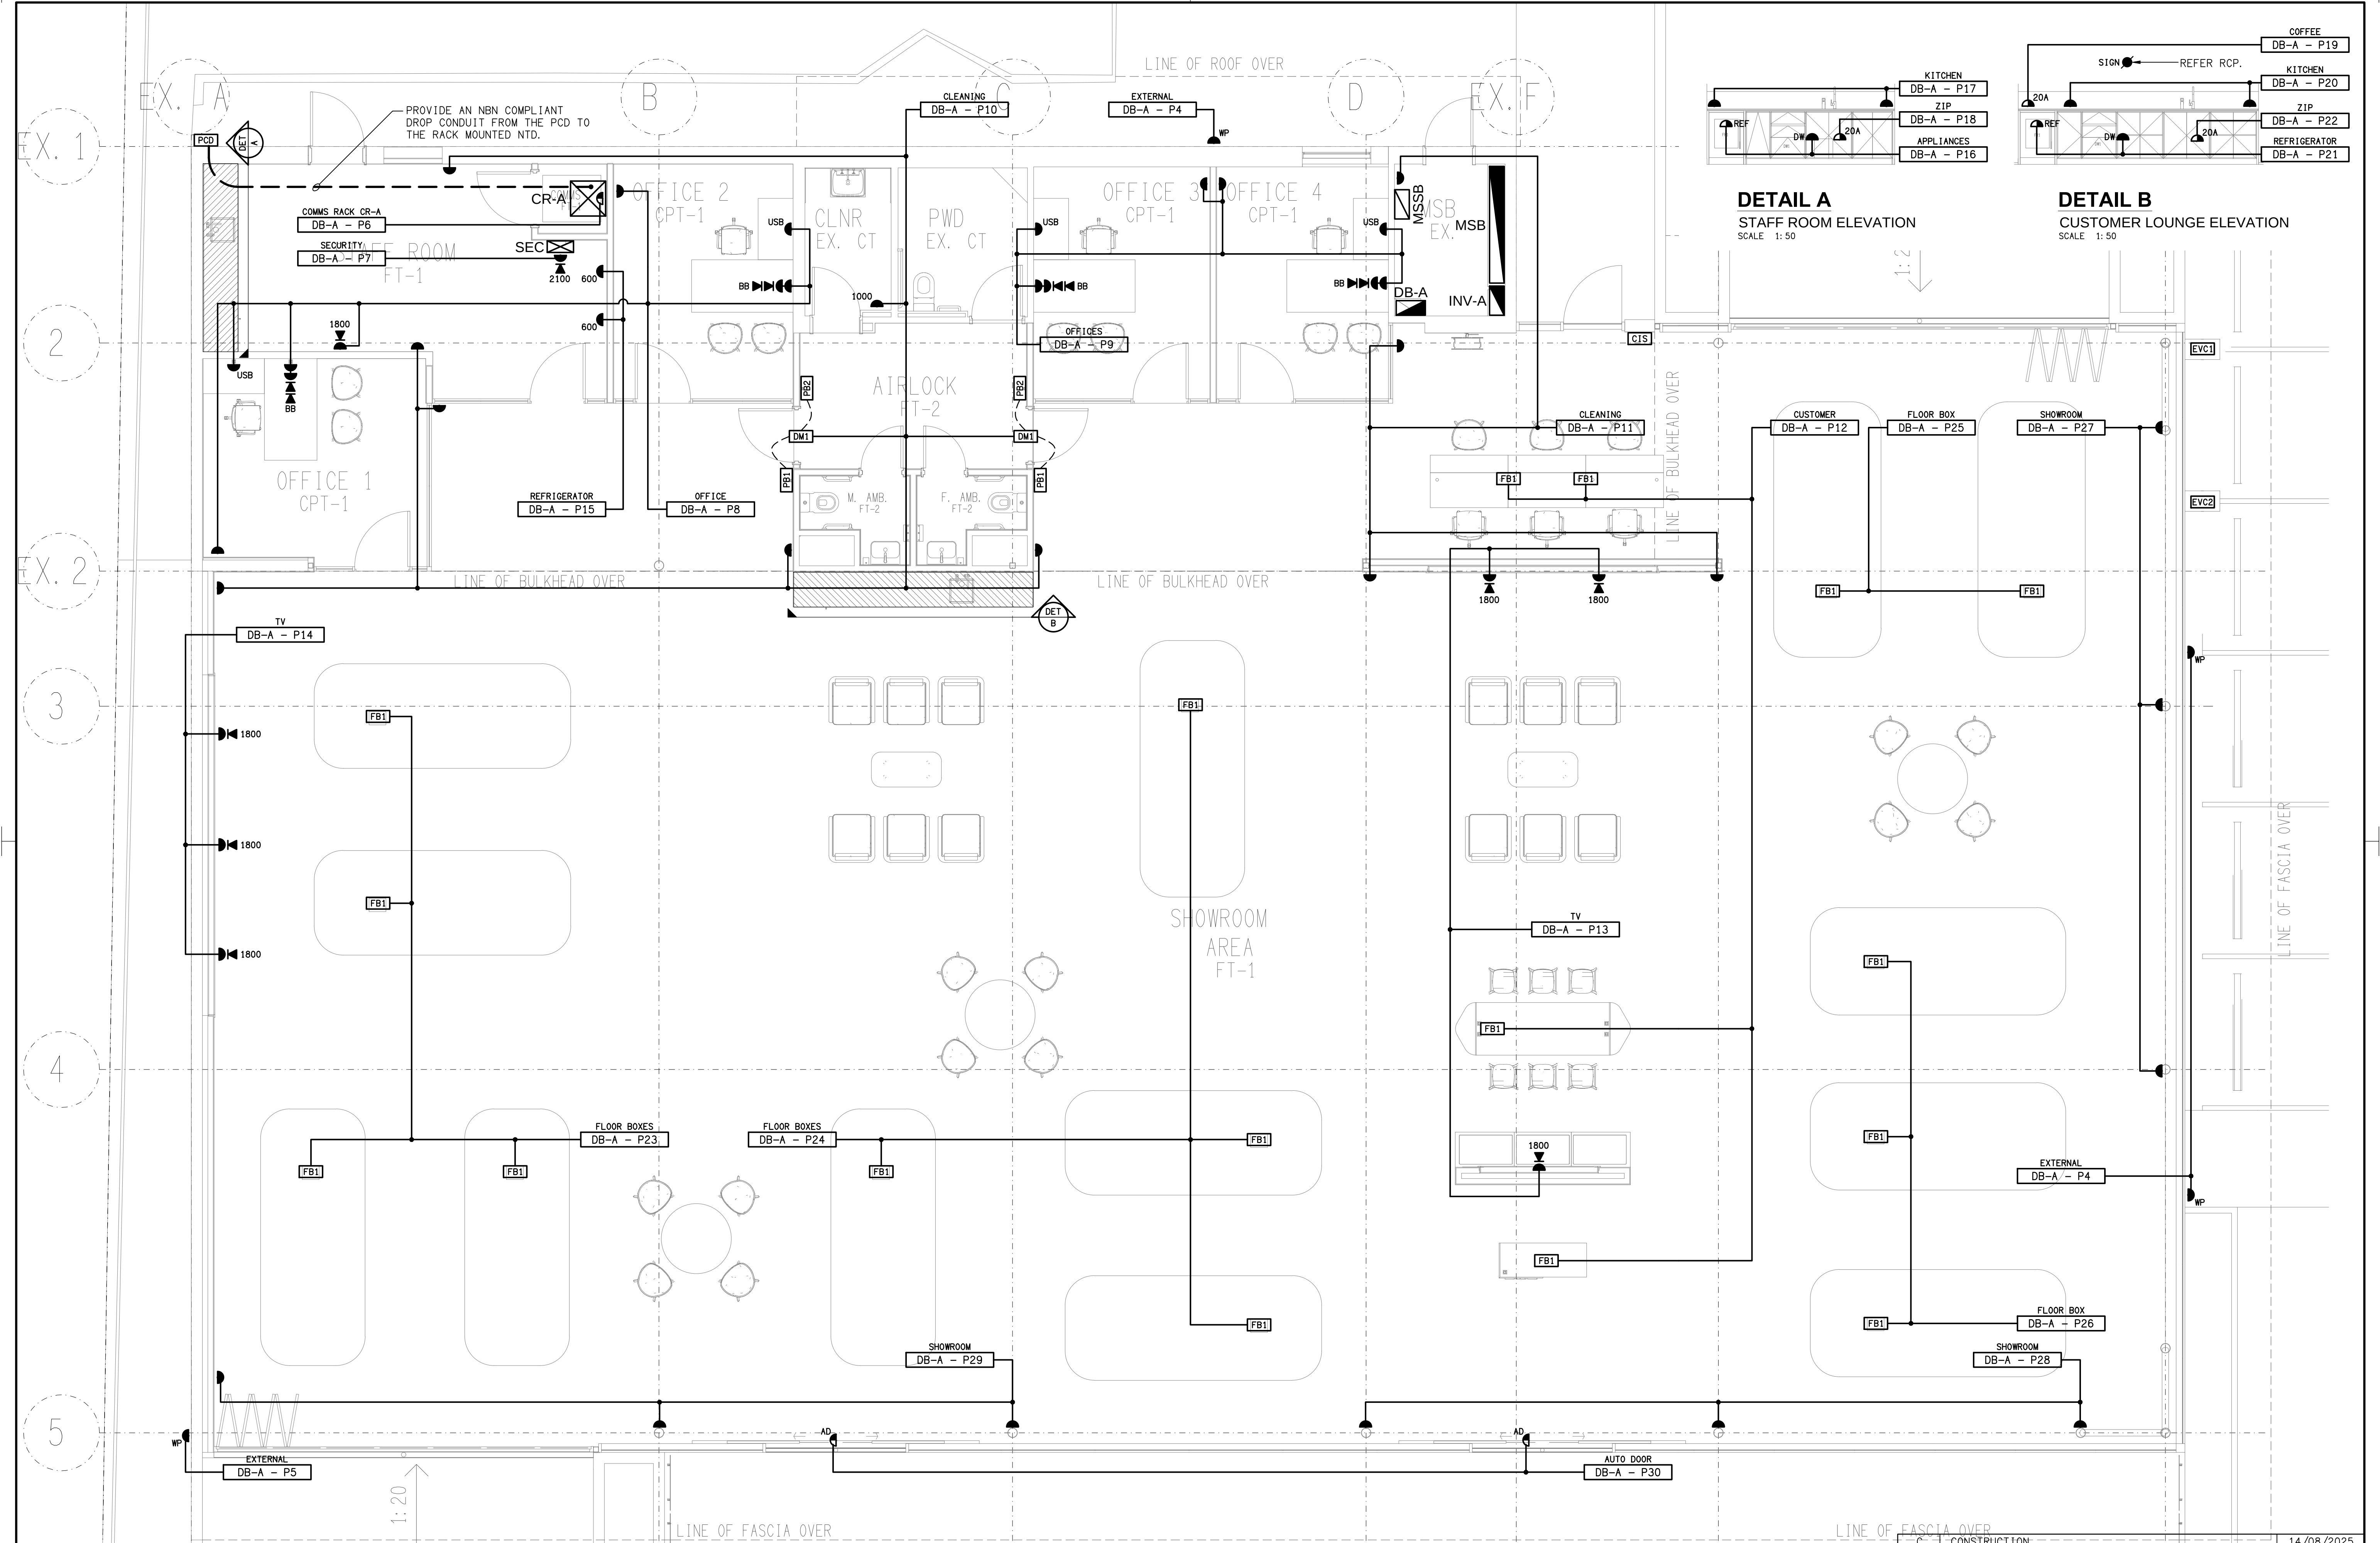

**DETAIL A**  
STAFF ROOM ELEVATION  
SCALE 1:50

**DETAIL B**  
CUSTOMER LOUNGE ELEVATION  
SCALE 1:50