



















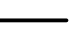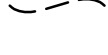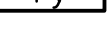



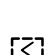
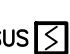

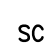


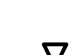











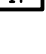


LEGEND

-  ELECTRICAL SERVICES SWITCHBOARD.
-  SWITCHBOARD / CONTROL PANEL NOT PROVIDED AS PART OF THE ELECTRICAL SUBCONTRACT.
-  SINGLE POWER OUTLET.
-  DOUBLE POWER OUTLET.
-  SPECIAL PURPOSE POWER OUTLET.
-  SINGLE PHASE ISOLATOR.
-  THREE PHASE ISOLATOR.
-  TWO-WAY LIGHT SWITCH.
-  LIGHTING CONTROL SWITCH PANEL, TYPEX.
-  CIRCUIT LINE.
-  SWITCH LINE.
-  POWER CIRCUIT DESIGNATION. DENOTES DB AND CIRCUIT.
-  ELECTRICAL EQUIPMENT AS NOTED.
-  BLIND MOTOR.
-  BLIND CONTROL STATION.
-  SALTO CAT-6 OUTLET.
-  RJ45 COMMUNICATIONS OUTLET.
-  TELEPHONE HANDSET RECESSED COMMUNICATIONS OUTLET.
-  HDMI OUTLET / CONNECTION.
-  JOINING PANEL, WALL RECESSED.
-  TV TO SOUND HOUSE INTERFACE.
-  SOUND HOUSE, WALL RECESSED.
-  PA MULTI-TAP CONE SPEAKER.
-  DRQ RECESSED SPEAKER.
-  FIRE EVACUATION SPEAKER.
-  FIRE INDICATOR PANEL.
-  MANUAL CALL POINT.
-  SMOKE DETECTOR.
-  CONCEALED SPACE SMOKE DETECTOR.
-  BLACK SMOKE DETECTOR, MOUNTED ON A BLACK CAN.
-  REFER TO DETAIL NOTED FOR THE AREA SHOWN HATCHED. ADDITIONAL OUTLETS & FITTINGS MAY BE SHOWN ON DETAIL.
-  TV SCREEN (SC) OUTLETS MOUNTED AS PER (SC) DETAIL.

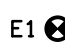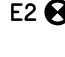
LEGEND

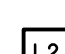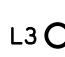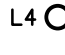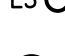-  E1: GENERAL RECESSED LED EMERGENCY LIGHT.
-  E2: GENERAL BLACK CAN LED EMERGENCY LIGHT.
-  E3: EXISTING EMERGENCY LIGHT RELOCATED AS SHOWN.
-  EX: EMERGENCY LED EXIT LIGHT.
-  L1: EXISTING RELOCATED 600 x 600 LAY-IN LED FLAT PANEL.
-  L2: 600 x 600 PLASTERBOARD RECESSED LED FLAT PANEL.
-  L3: 28W RECESSED DOWNLIGHT.
-  L4: 22W RECESSED DOWNLIGHT.
-  L5: 28W BLACK CAN DOWNLIGHT.
-  L6: SUSPENDED EXTRUSION LIGHT.

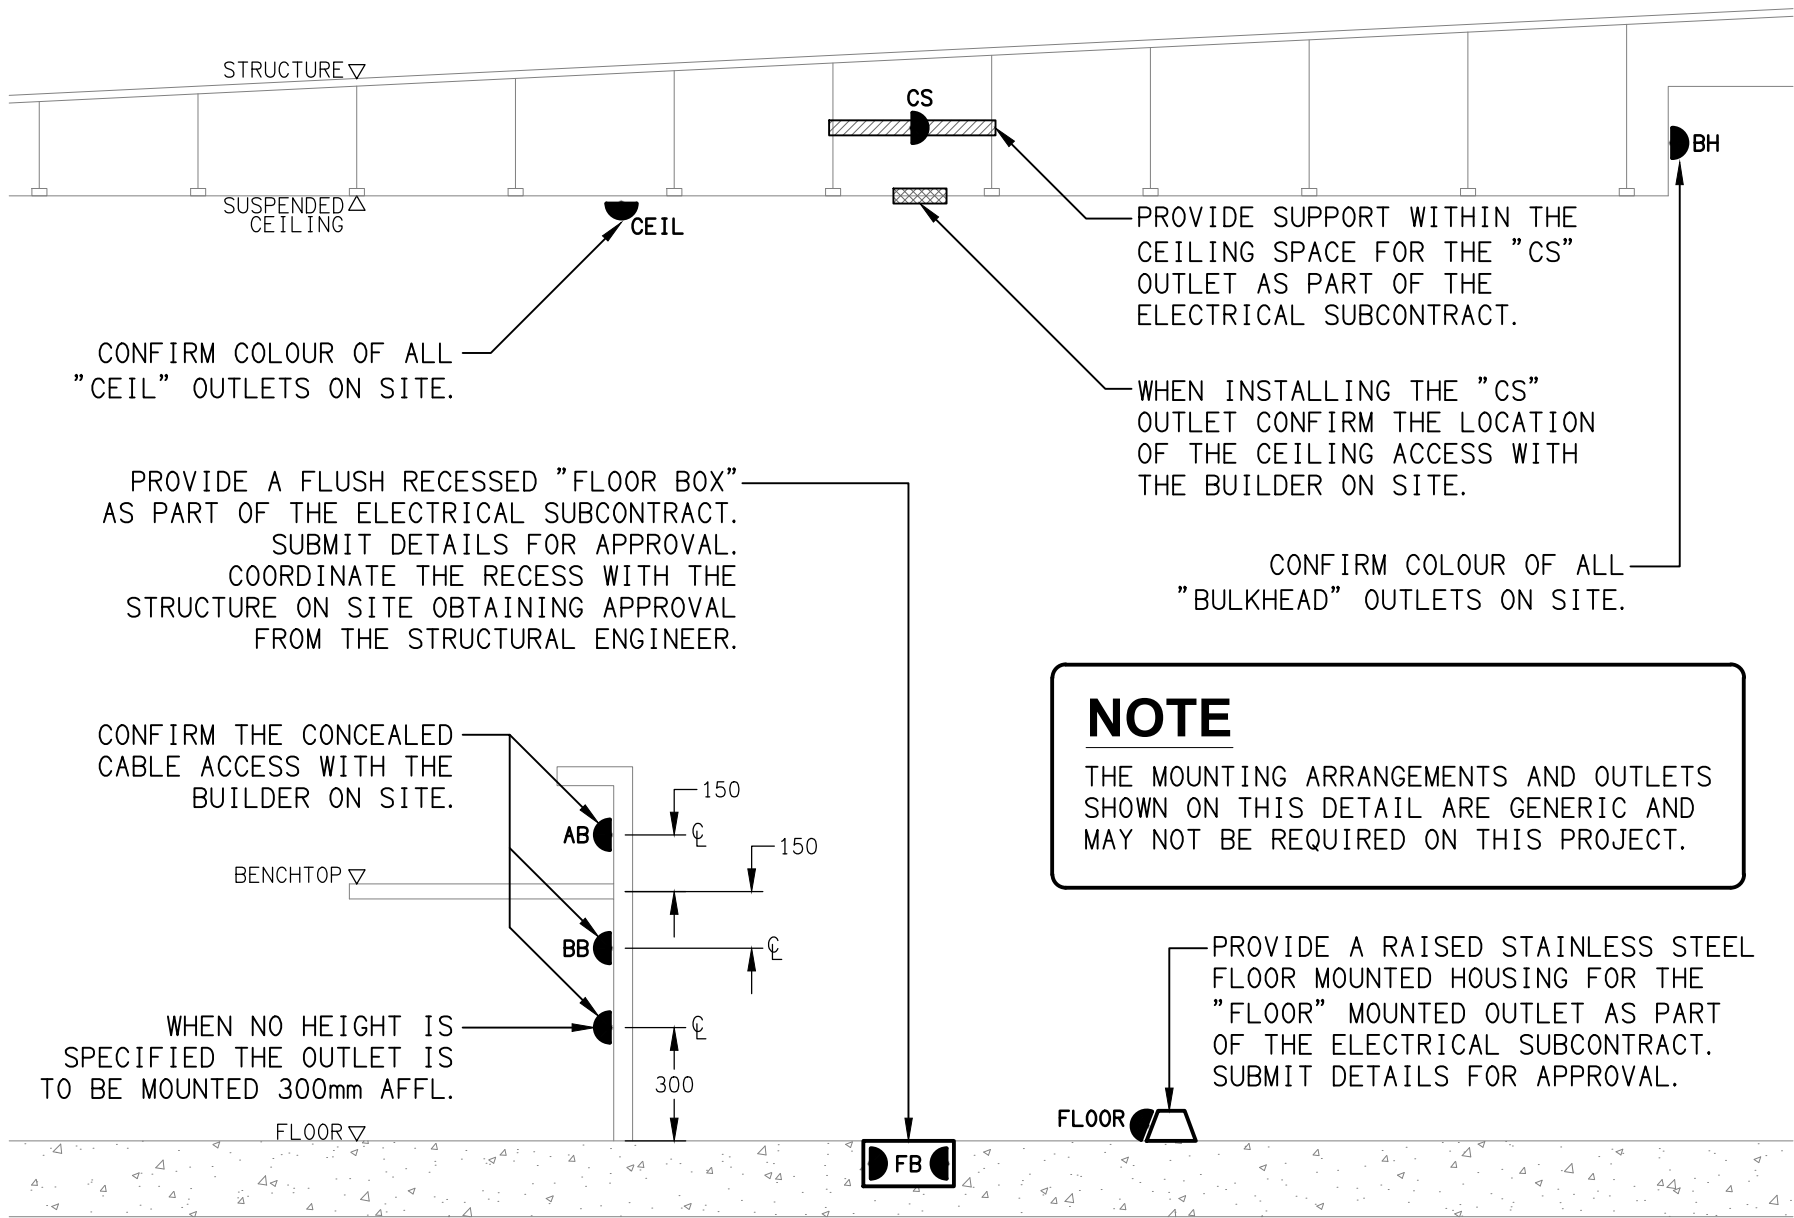

DETAIL

TYPICAL OUTLET MOUNTINGS  
NOT TO SCALE

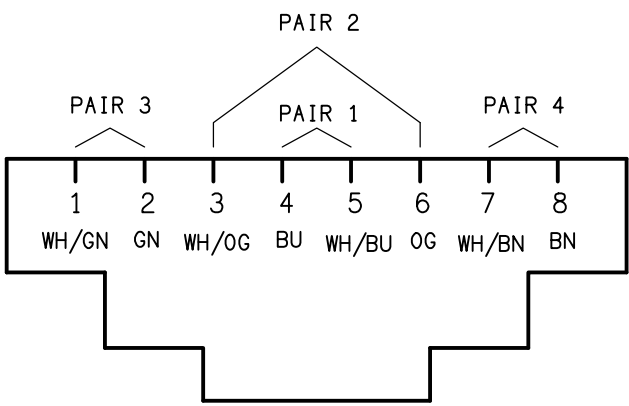

SCHEMATIC

RJ45 PINOUT CONFIGURATION  
NOT TO SCALE