


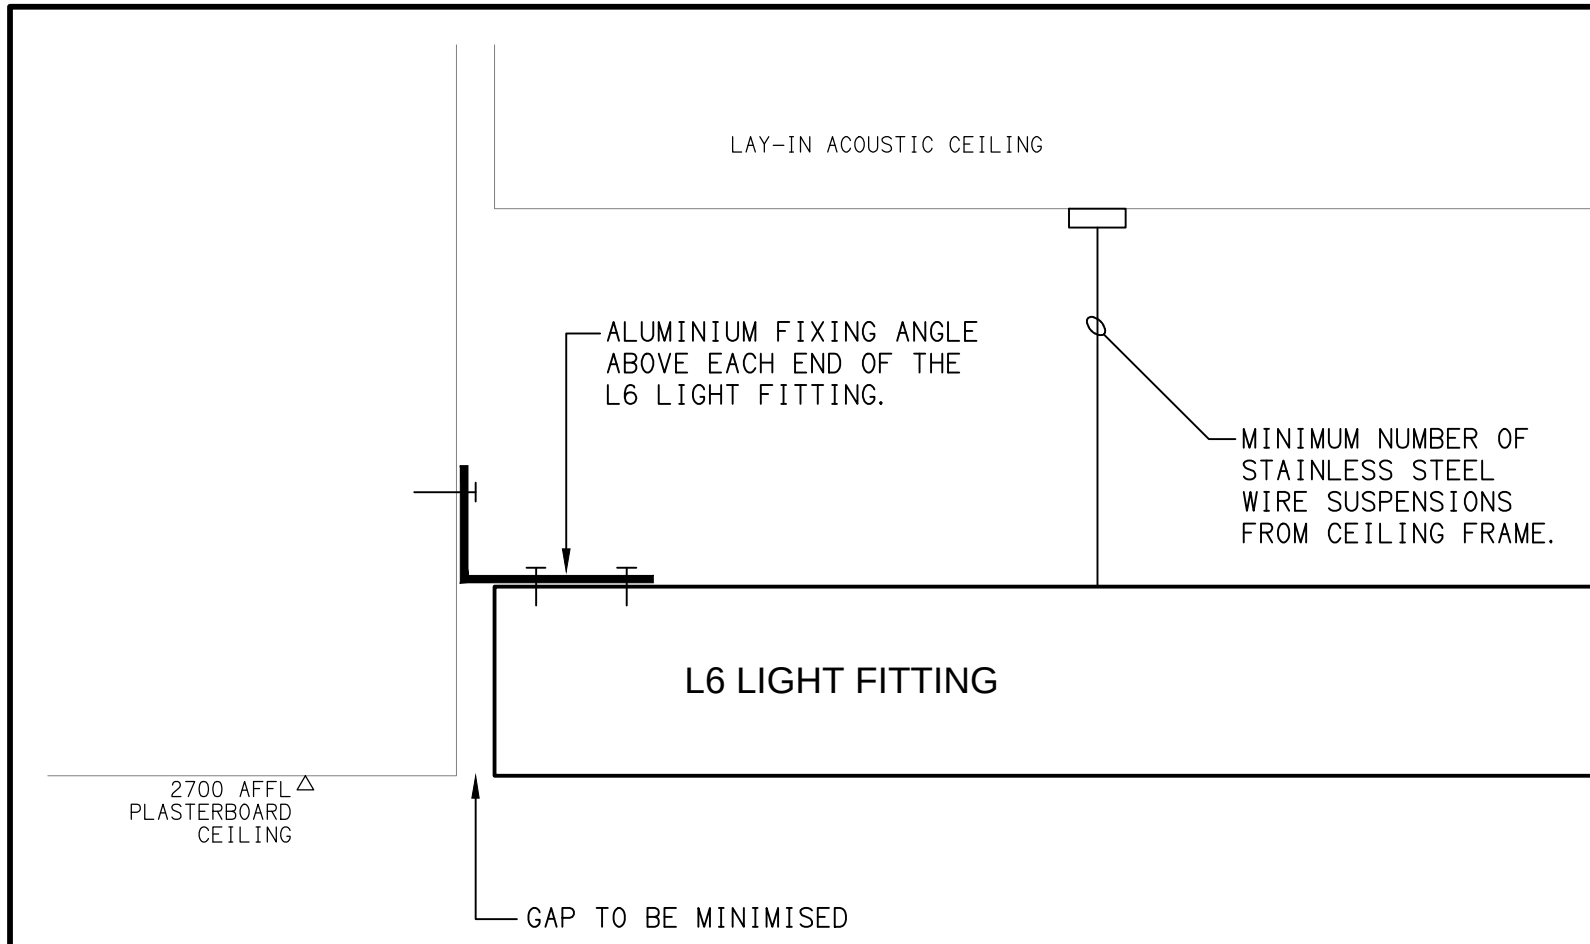

DETAIL A
TYPICAL L6 LIGHT MOUNTING
NOT TO SCALE

