








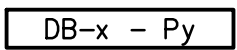







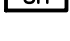





















LEGEND

-  ELECTRICAL SERVICES SWITCHBOARD.
-  SWITCHBOARD / CONTROL PANEL NOT PROVIDED AS PART OF THE ELECTRICAL SUBCONTRACT.
-  SINGLE POWER OUTLET.
-  DOUBLE POWER OUTLET.
-  SPECIAL PURPOSE POWER OUTLET.
-  SINGLE PHASE ISOLATOR.
-  THREE PHASE ISOLATOR.
-  TWO-WAY LIGHT SWITCH.
-  LIGHTING CONTROL SWITCH PANEL, TYPEx.
-  CIRCUIT LINE.
-  SWITCH LINE.
-  POWER CIRCUIT DESIGNATION. DENOTES DB AND CIRCUIT.
-  ELECTRICAL EQUIPMENT AS NOTED.
-  BLIND MOTOR / CONTROLLER.
-  SALTO CAT-6 OUTLET.
-  RJ45 COMMUNICATIONS OUTLET.
-  TELEPHONE HANDSET RECESSED COMMUNICATIONS OUTLET.
-  HDMI OUTLET / CONNECTION.
-  JOINING PANEL, WALL RECESSED.
-  TV TO SOUND HOUSE INTERFACE.
-  SOUND HOUSE, WALL RECESSED.
-  PA MULTI-TAP CONE SPEAKER.
-  DRQ RECESSED SPEAKER.
-  FIRE EVACUATION SPEAKER.
-  FIRE INDICATOR PANEL.
-  MANUAL CALL POINT.
-  SMOKE DETECTOR.
-  CONCEALED SPACE SMOKE DETECTOR.
-  BLACK SMOKE DETECTOR, MOUNTED ON A BLACK CAN.
-  REFER TO DETAIL NOTED FOR THE AREA SHOWN HATCHED. ADDITIONAL OUTLETS & FITTINGS MAY BE SHOWN ON DETAIL.
-  E1: GENERAL RECESSED LED EMERGENCY LIGHT.
-  E2: GENERAL BLACK CAN LED EMERGENCY LIGHT.
-  E3: EXISTING EMERGENCY LIGHT RELOCATED AS SHOWN.
-  EX: EMERGENCY LED EXIT LIGHT.
-  L1: EXISTING RELOCATED 600 x 600 LAY-IN LED FLAT PANEL.
-  L2: 600 x 600 PLASTERBOARD RECESSED LED FLAT PANEL.
-  L3: 28W RECESSED DOWNLIGHT.
-  L4: 22W RECESSED DOWNLIGHT.
-  L5: 28W BLACK CAN DOWNLIGHT.
-  L6: SUSPENDED EXTRUSION LIGHT.


NOTE

ALL ELECTRICAL PENETRATIONS THROUGH THE ROOF SHEETING ARE TO BE IN LINE WITH THE STRUCTURAL OR MECHANICAL SERVICES PENETRATIONS TO AVOID DEDICATED FLASHINGS FOR THE ELECTRICAL SERVICES.

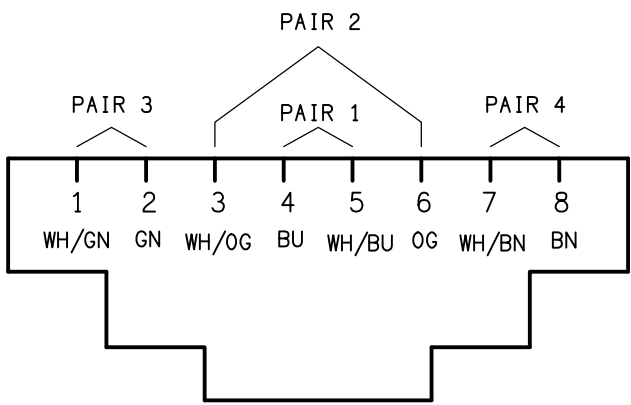

SCHEMATIC

RJ45 PINOUT CONFIGURATION
NOT TO SCALE

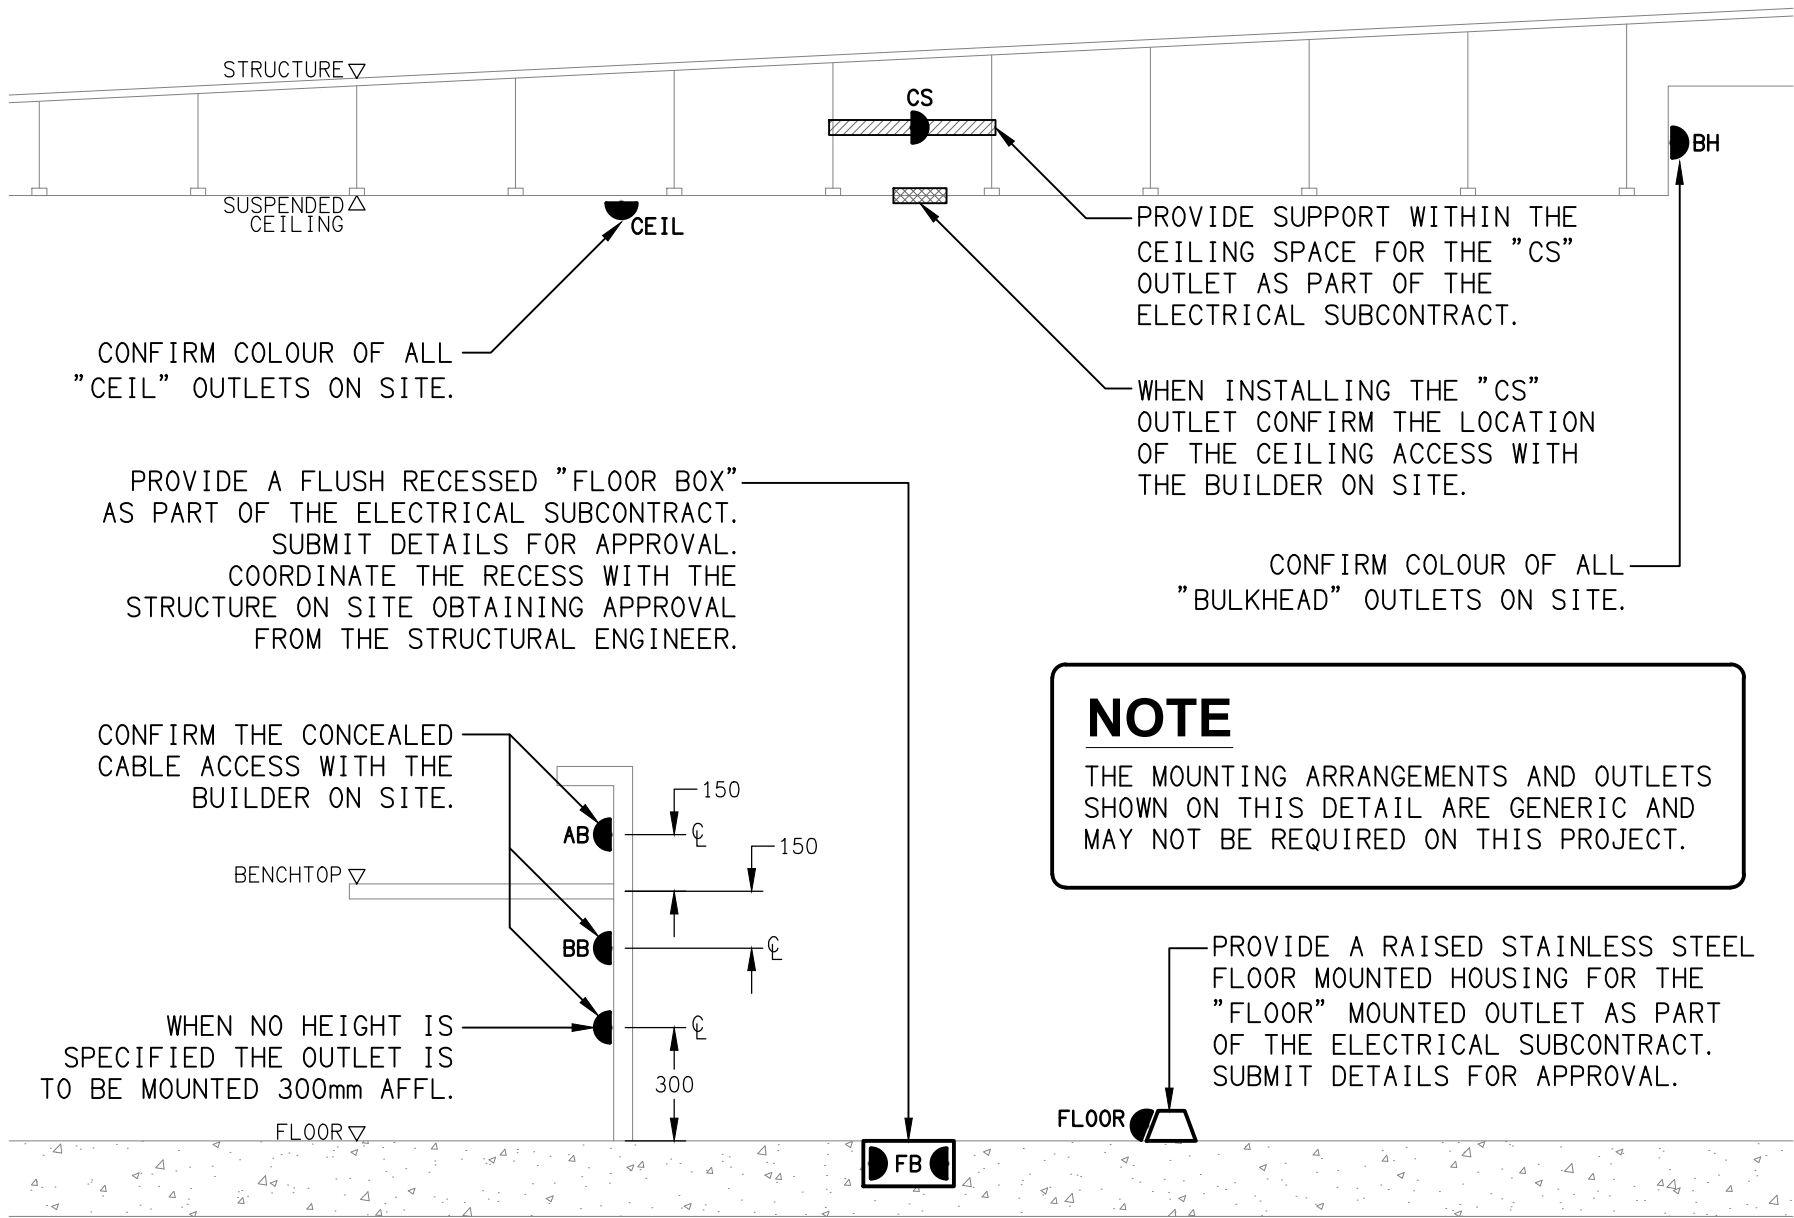

DETAIL

TYPICAL OUTLET MOUNTINGS
NOT TO SCALE

NOTE

THE MOUNTING ARRANGEMENTS AND OUTLETS SHOWN ON THIS DETAIL ARE GENERIC AND MAY NOT BE REQUIRED ON THIS PROJECT.

PROVIDE A RAISED STAINLESS STEEL FLOOR MOUNTED HOUSING FOR THE "FLOOR" MOUNTED OUTLET AS PART OF THE ELECTRICAL SUBCONTRACT. SUBMIT DETAILS FOR APPROVAL.