


REFER TO DRAWING
C3599a-E06.dwg AND
C3599a-E07.dwg FOR THE
GROUND LEVEL
APARTMENT 1 AND 2 PLANS.

GROUND LEVEL
COMMUNAL SERVICES PLAN
SCALE 1: 100

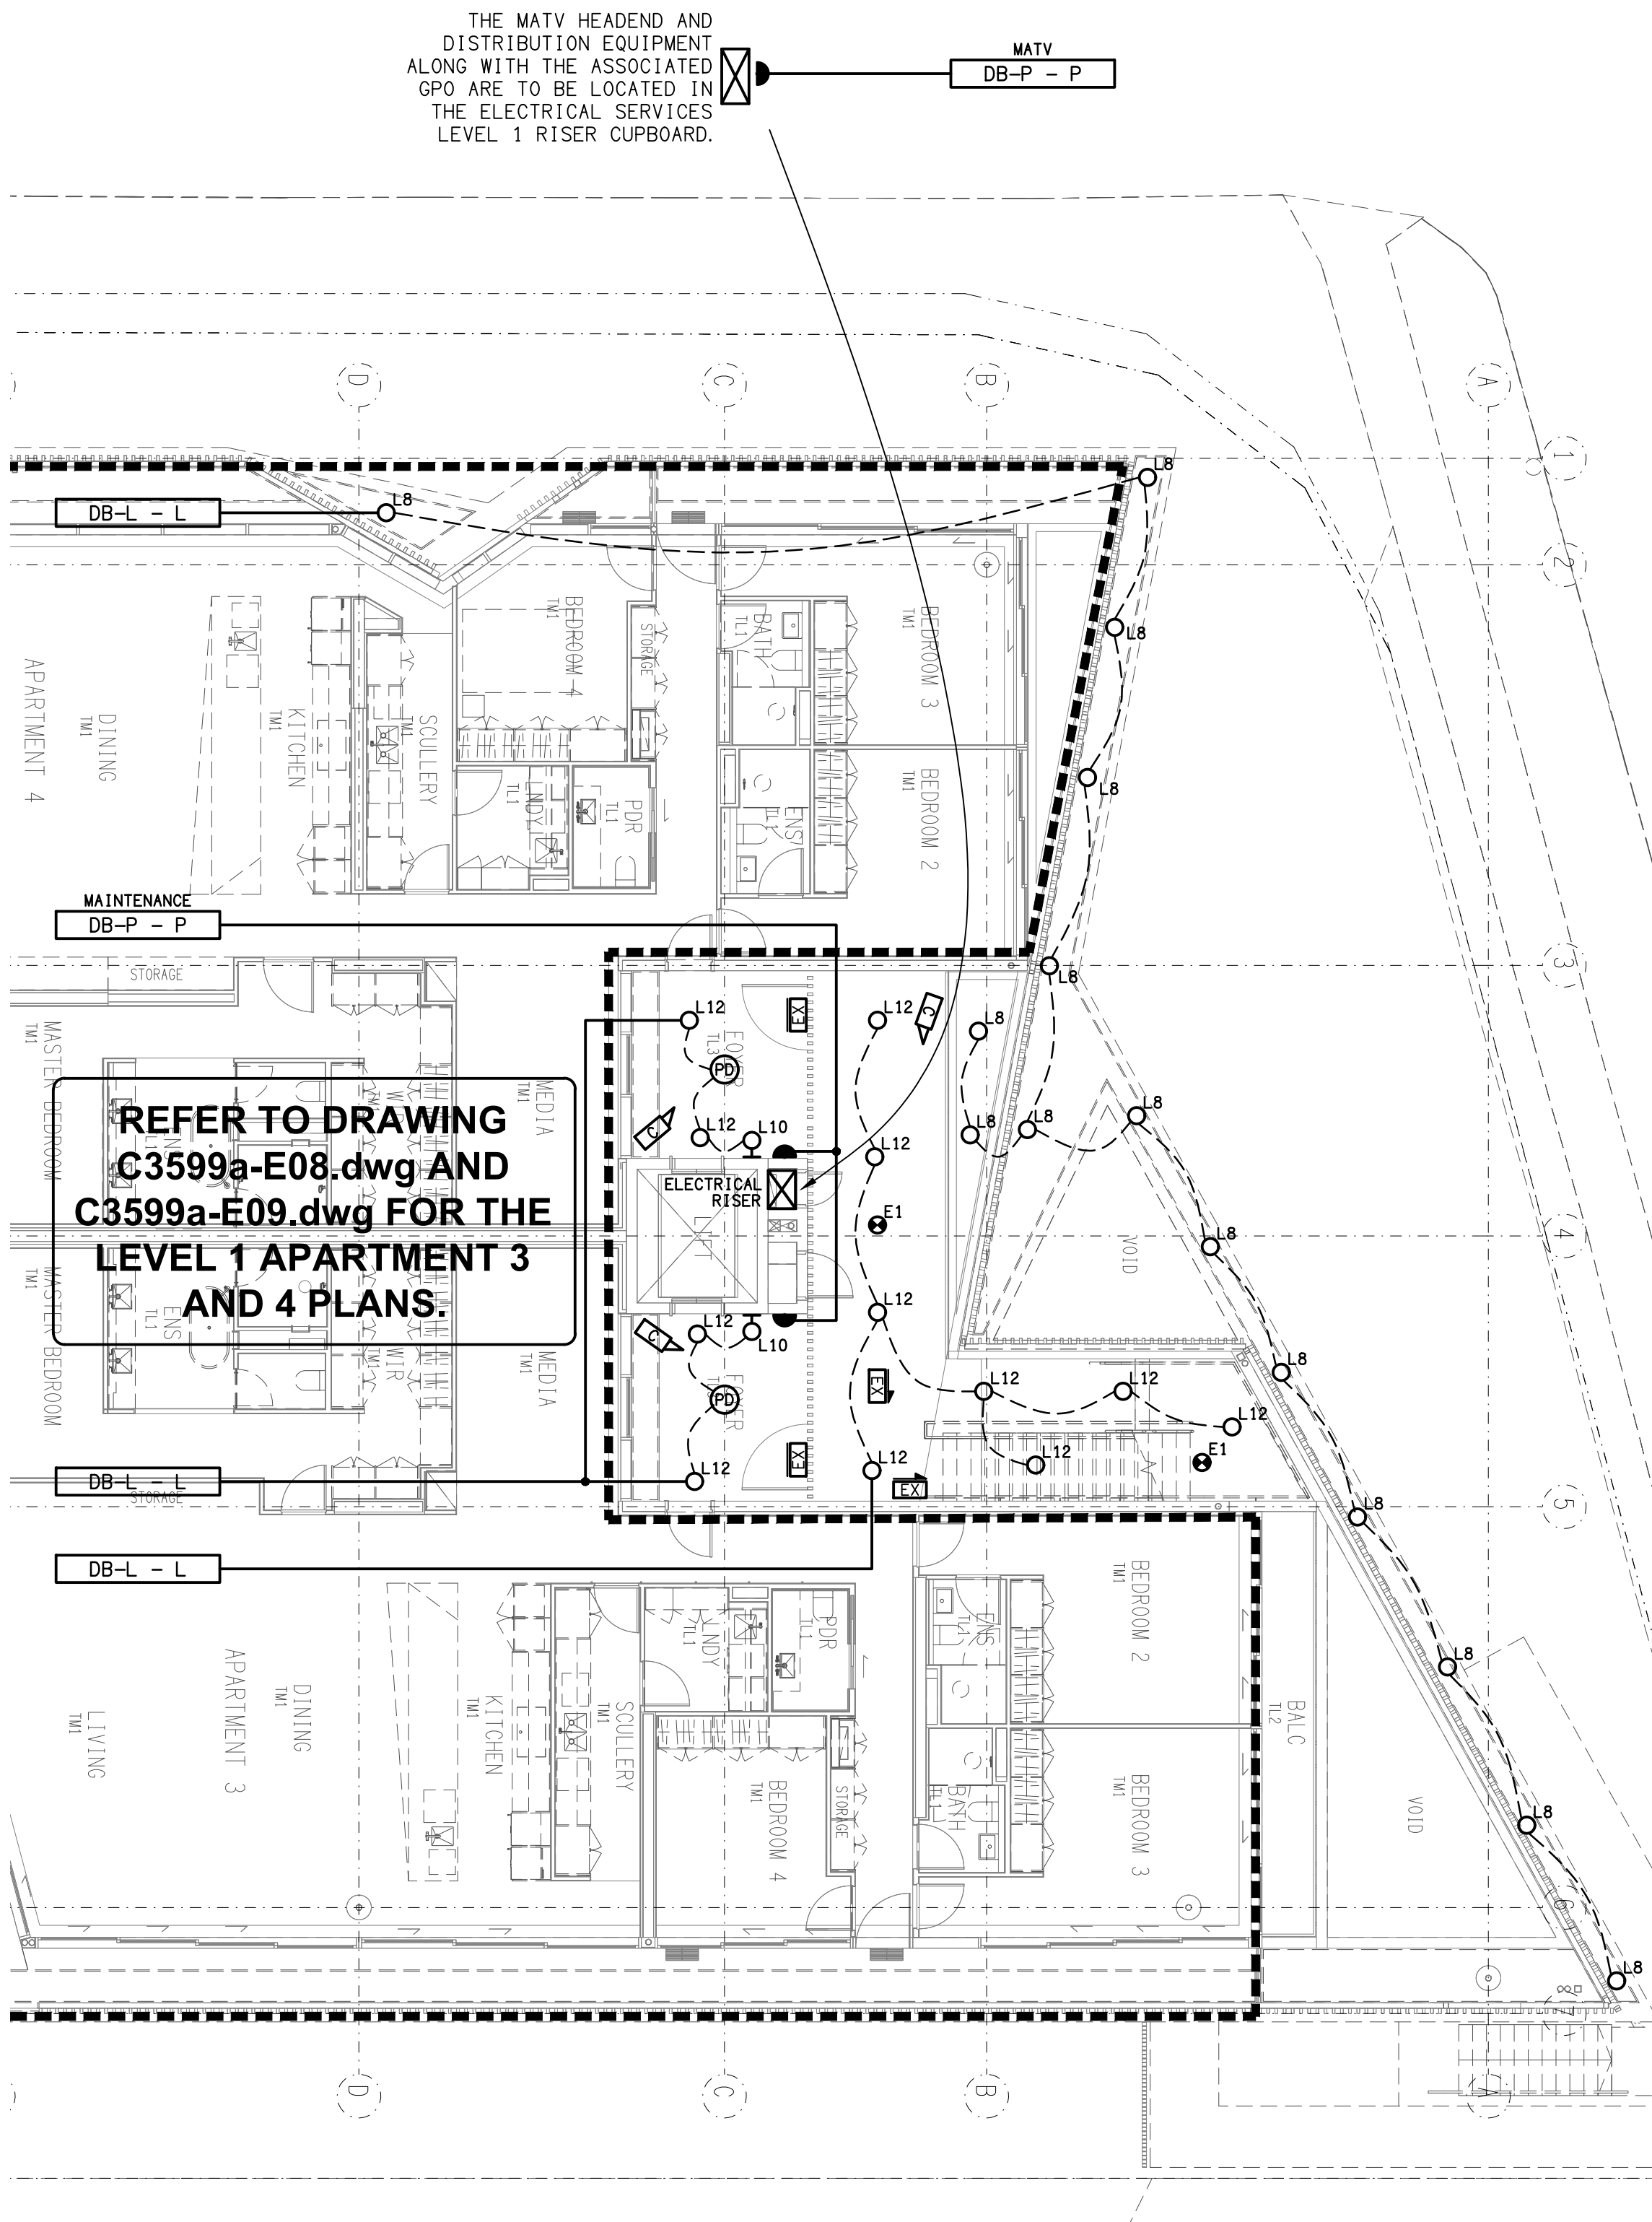

REFER TO DRAWING
C3599a-E08.dwg AND
C3599a-E09.dwg FOR THE
LEVEL 1 APARTMENT 3
AND 4 PLANS.

LEVEL 1
COMMUNAL SERVICES PLAN
SCALE 1: 100

A	PRELIMINARY	14/10/2025
REV:	DESCRIPTION:	DATE:

ELECTRICAL DESIGN GROUP
ELECTRICAL BUILDING SERVICES CONSULTANTS

BRISBANE: P.O. Box 15 Sherwood Qld 4075
Phone: (07) 3278 4375
Email: brisbane@edg.net.au
Web: www.edg.net.au

ELECTRICAL DESIGN GROUP BRISBANE PTY LTD
ACN 092 710 793

TRADING AS:
ELECTRICAL DESIGN
GROUP

PROJECT:
TI-TREE COLLECTIVE

SITE ADDRESS:
294-298 GIVEN TERRACE, PADDINGTON
BRISBANE, QUEENSLAND

SCALE: SHEET SIZE:

1:100 AT A1

DRAWING TITLE:

ELECTRICAL SERVICES
GROUND & LEVEL 1
COMMUNAL SERVICES

PROJECT NO: DRAWING NO: REVISION:

C3599a E05 A