


LEGEND


	ELECTRICAL SERVICES SWITCHBOARD.
	SWITCHBOARD / CONTROL PANEL NOT PROVIDED AS PART OF THE ELECTRICAL SUBCONTRACT.
	SINGLE POWER OUTLET.
	DOUBLE POWER OUTLET.
USB	DOUBLE POWER OUTLET C/W USB CHARGER.
	SPECIAL PURPOSE POWER OUTLET.
	SIGNAGE CONNECTION.
	SINGLE PHASE ISOLATOR.
	THREE PHASE ISOLATOR.
	LIGHTING PRESENCE DETECTOR SWITCH.
	LIGHTING CONTROL SWITCH PANEL.
	ONE-WAY LIGHT SWITCH.
	TWO-WAY LIGHT SWITCH.
	CIRCUIT LINE.
	SWITCH LINE.
DB-x - Py	POWER CIRCUIT DESIGNATION. DENOTES DB AND CIRCUIT.
	LIGHTING CONTROL CHANNEL REFERENCE.
	ELECTRICAL EQUIPMENT AS NOTED.
	RJ45 COMMUNICATIONS OUTLET.
	HDMI LINK OUTLET.
	HDMI TO FIBRE LINK OUTLET.
	NBN COMPLIANT NETWORK TERMINATION DEVICE.
	BACKGROUND MUSIC SPEAKER, CEILING MOUNTED.
	BACKGROUND MUSIC SPEAKER, WALL MOUNTED.
	SECURITY CAMERA.
	SINGLE PHASE.
	THREE PHASE.
	CIRCUIT BREAKER.
	ISOLATOR / SWITCH.
	CONTACTOR - NORMALLY OPEN.
	CONTACTOR - NORMALLY CLOSED.
	TRAILING EDGE (TE) POT DIMMER.
	REFER TO DETAIL NOTED FOR THE AREA SHOWN HATCHED. ADDITIONAL OUTLETS & FITTINGS MAY BE SHOWN ON DETAIL.
E1	E1: RECESSED EMERGENCY LIGHT, WHITE.
E2	E2: RECESSED EMERGENCY LIGHT, BLACK.
EX	EX: EMERGENCY EXIT LIGHT.
L1	L1: RECESSED DIMMABLE LED DOWNLIGHT, BLACK.
L2	L2: RECESSED DIMMABLE LED DOWNLIGHT, BLACK.
L3	L3: PLASTERBOARD RECESSED 300 x 1200 LED PANEL.
L4	L4: OVERHEAD BENCH LED STRIP LIGHT.

LEGEND

L5	L5: SERVERY COUNTER LED STRIP LIGHT.
L6	L6: DISPLAY SHELF LED STRIP LIGHT.
L7	L7: FEATURE RED LED LIGHT.
L8	L8: FEATURE RED LED LIGHT.
CL1	CL1: SURFACE LIGHT C/W DIMMABLE LED GLOBE.
PL1	PL1: SERVERY PENDANT C/W DIMMABLE LED.
PL2	PL2: DINING PENDANT C/W DIMMABLE LED GLOBE.
DRL	DRL: DIRECTIONAL TRACK LIGHT.
WL1	WL1: WALL LIGHT.
FL1	FL1: OUTDOOR DINING FESTOON LIGHTS.
HTL	HTL: COOKING PASS THROUGH HEAT LAMP.

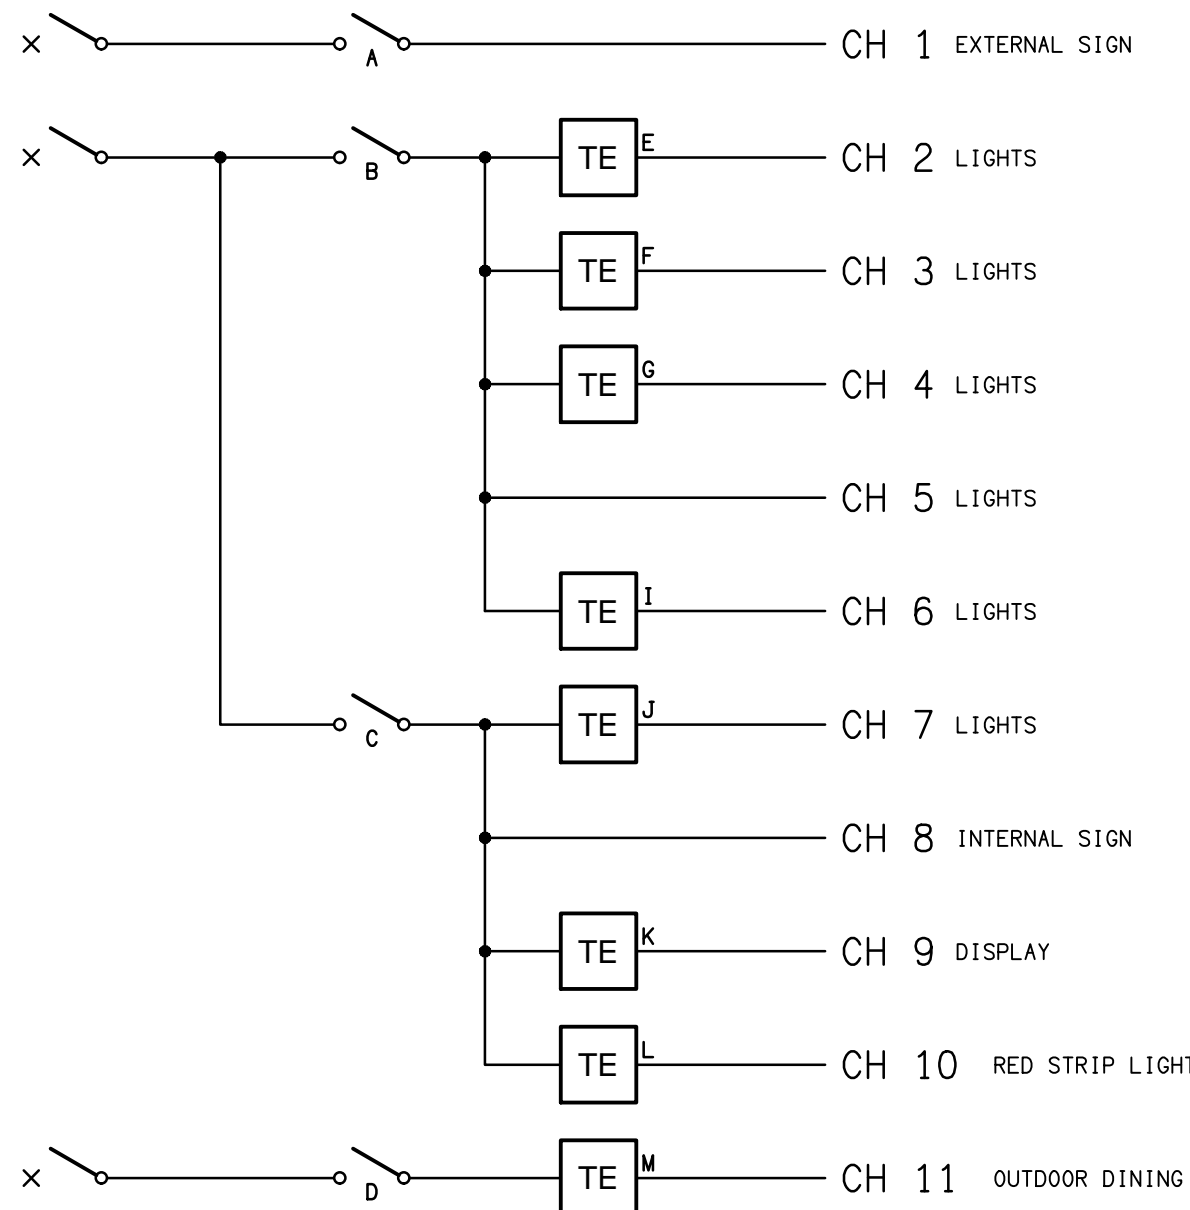

INSTALLATION REFERENCE.
DO NOT ENGRAVE.
BLACK ENGRAVED TEXT.

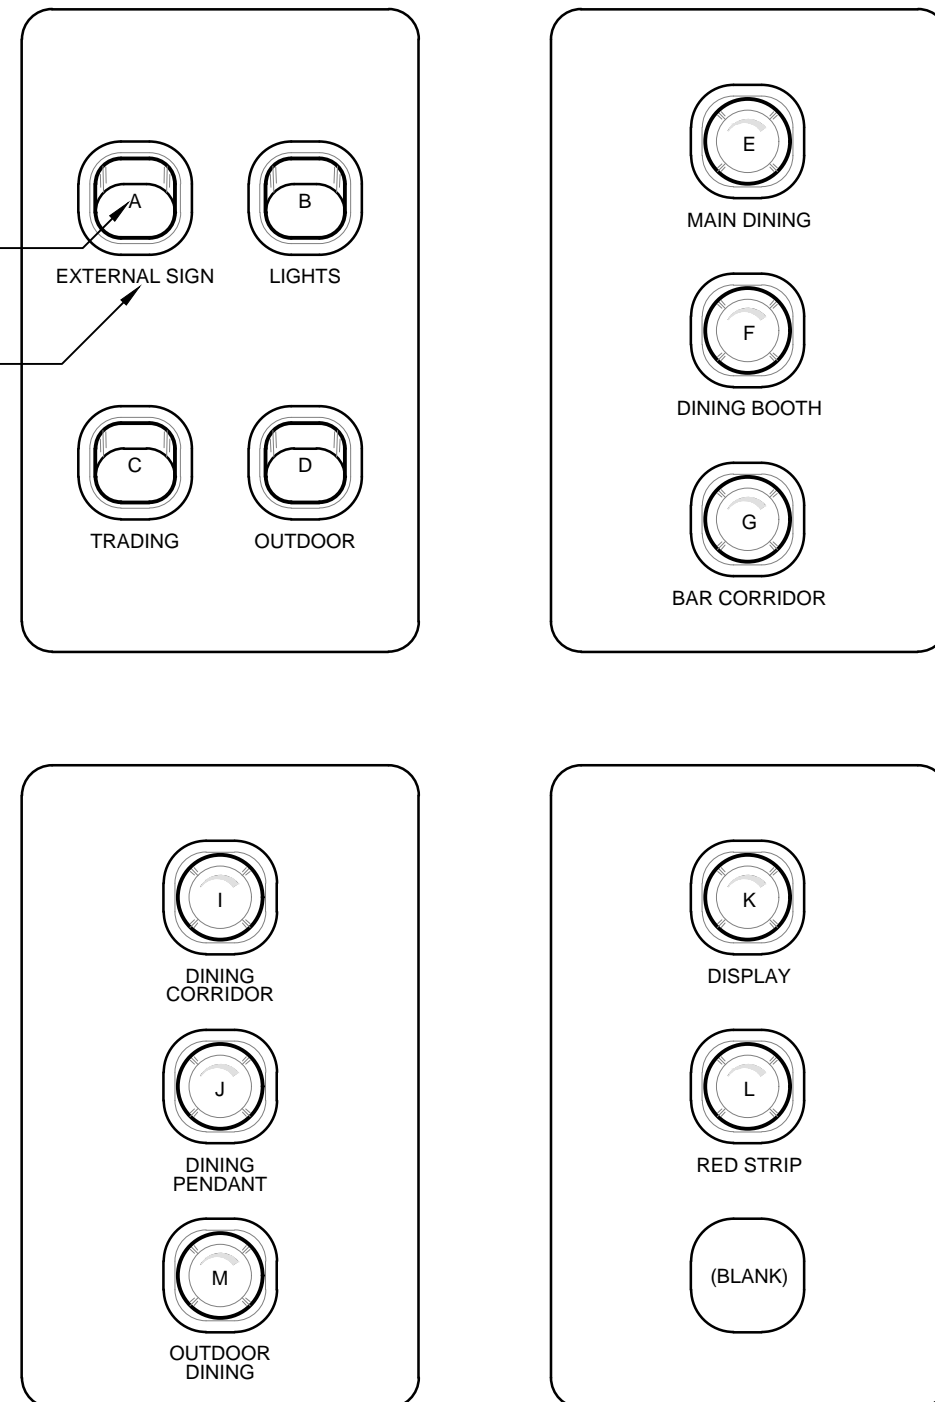

THE COPYRIGHT OF THIS DRAWING REMAINS THE PROPERTY OF THE ELECTRICAL DESIGN GROUP.

USE FIGURED DIMENSIONS IN PREFERENCE TO SCALE.

ALL DIMENSIONS TO BE VERIFIED ONSITE.

BURGER URGE

D	TENDER	22/08/2025
REV:	DESCRIPTION:	DATE:

ELECTRICAL DESIGN GROUP
ELECTRICAL BUILDING SERVICES CONSULTANTS

BRISBANE: P.O. Box 15 Sherwood Qld 4075
Phone: (07) 3278 4375
Email: brisbane@edg.net.au
Web: www.edg.net.au

ELECTRICAL DESIGN GROUP BRISBANE PTY LTD
ACN 092 710 793

TRADING AS:
ELECTRICAL DESIGN GROUP

PROJECT:

**BURGER URGE
BURPENGARY EAST**

SITE ADDRESS:

TENANCY 12, 122 BUCKLEY ROAD,
137 & 143 ULHMANN ROAD,
BURPENGARY EAST, QUEENSLAND

SCALE: SHEET SIZE:

NOT TO SCALE AT A1

DRAWING TITLE:

**ELECTRICAL SERVICES
LEGEND & DETAILS**

PROJECT NO: DRAWING NO: REVISION:

C3609a E01 D