


**LOCATION PLAN**  
PADMOUNT SUBSTATION & AERIAL SERVICES  
SCALE 1:1000

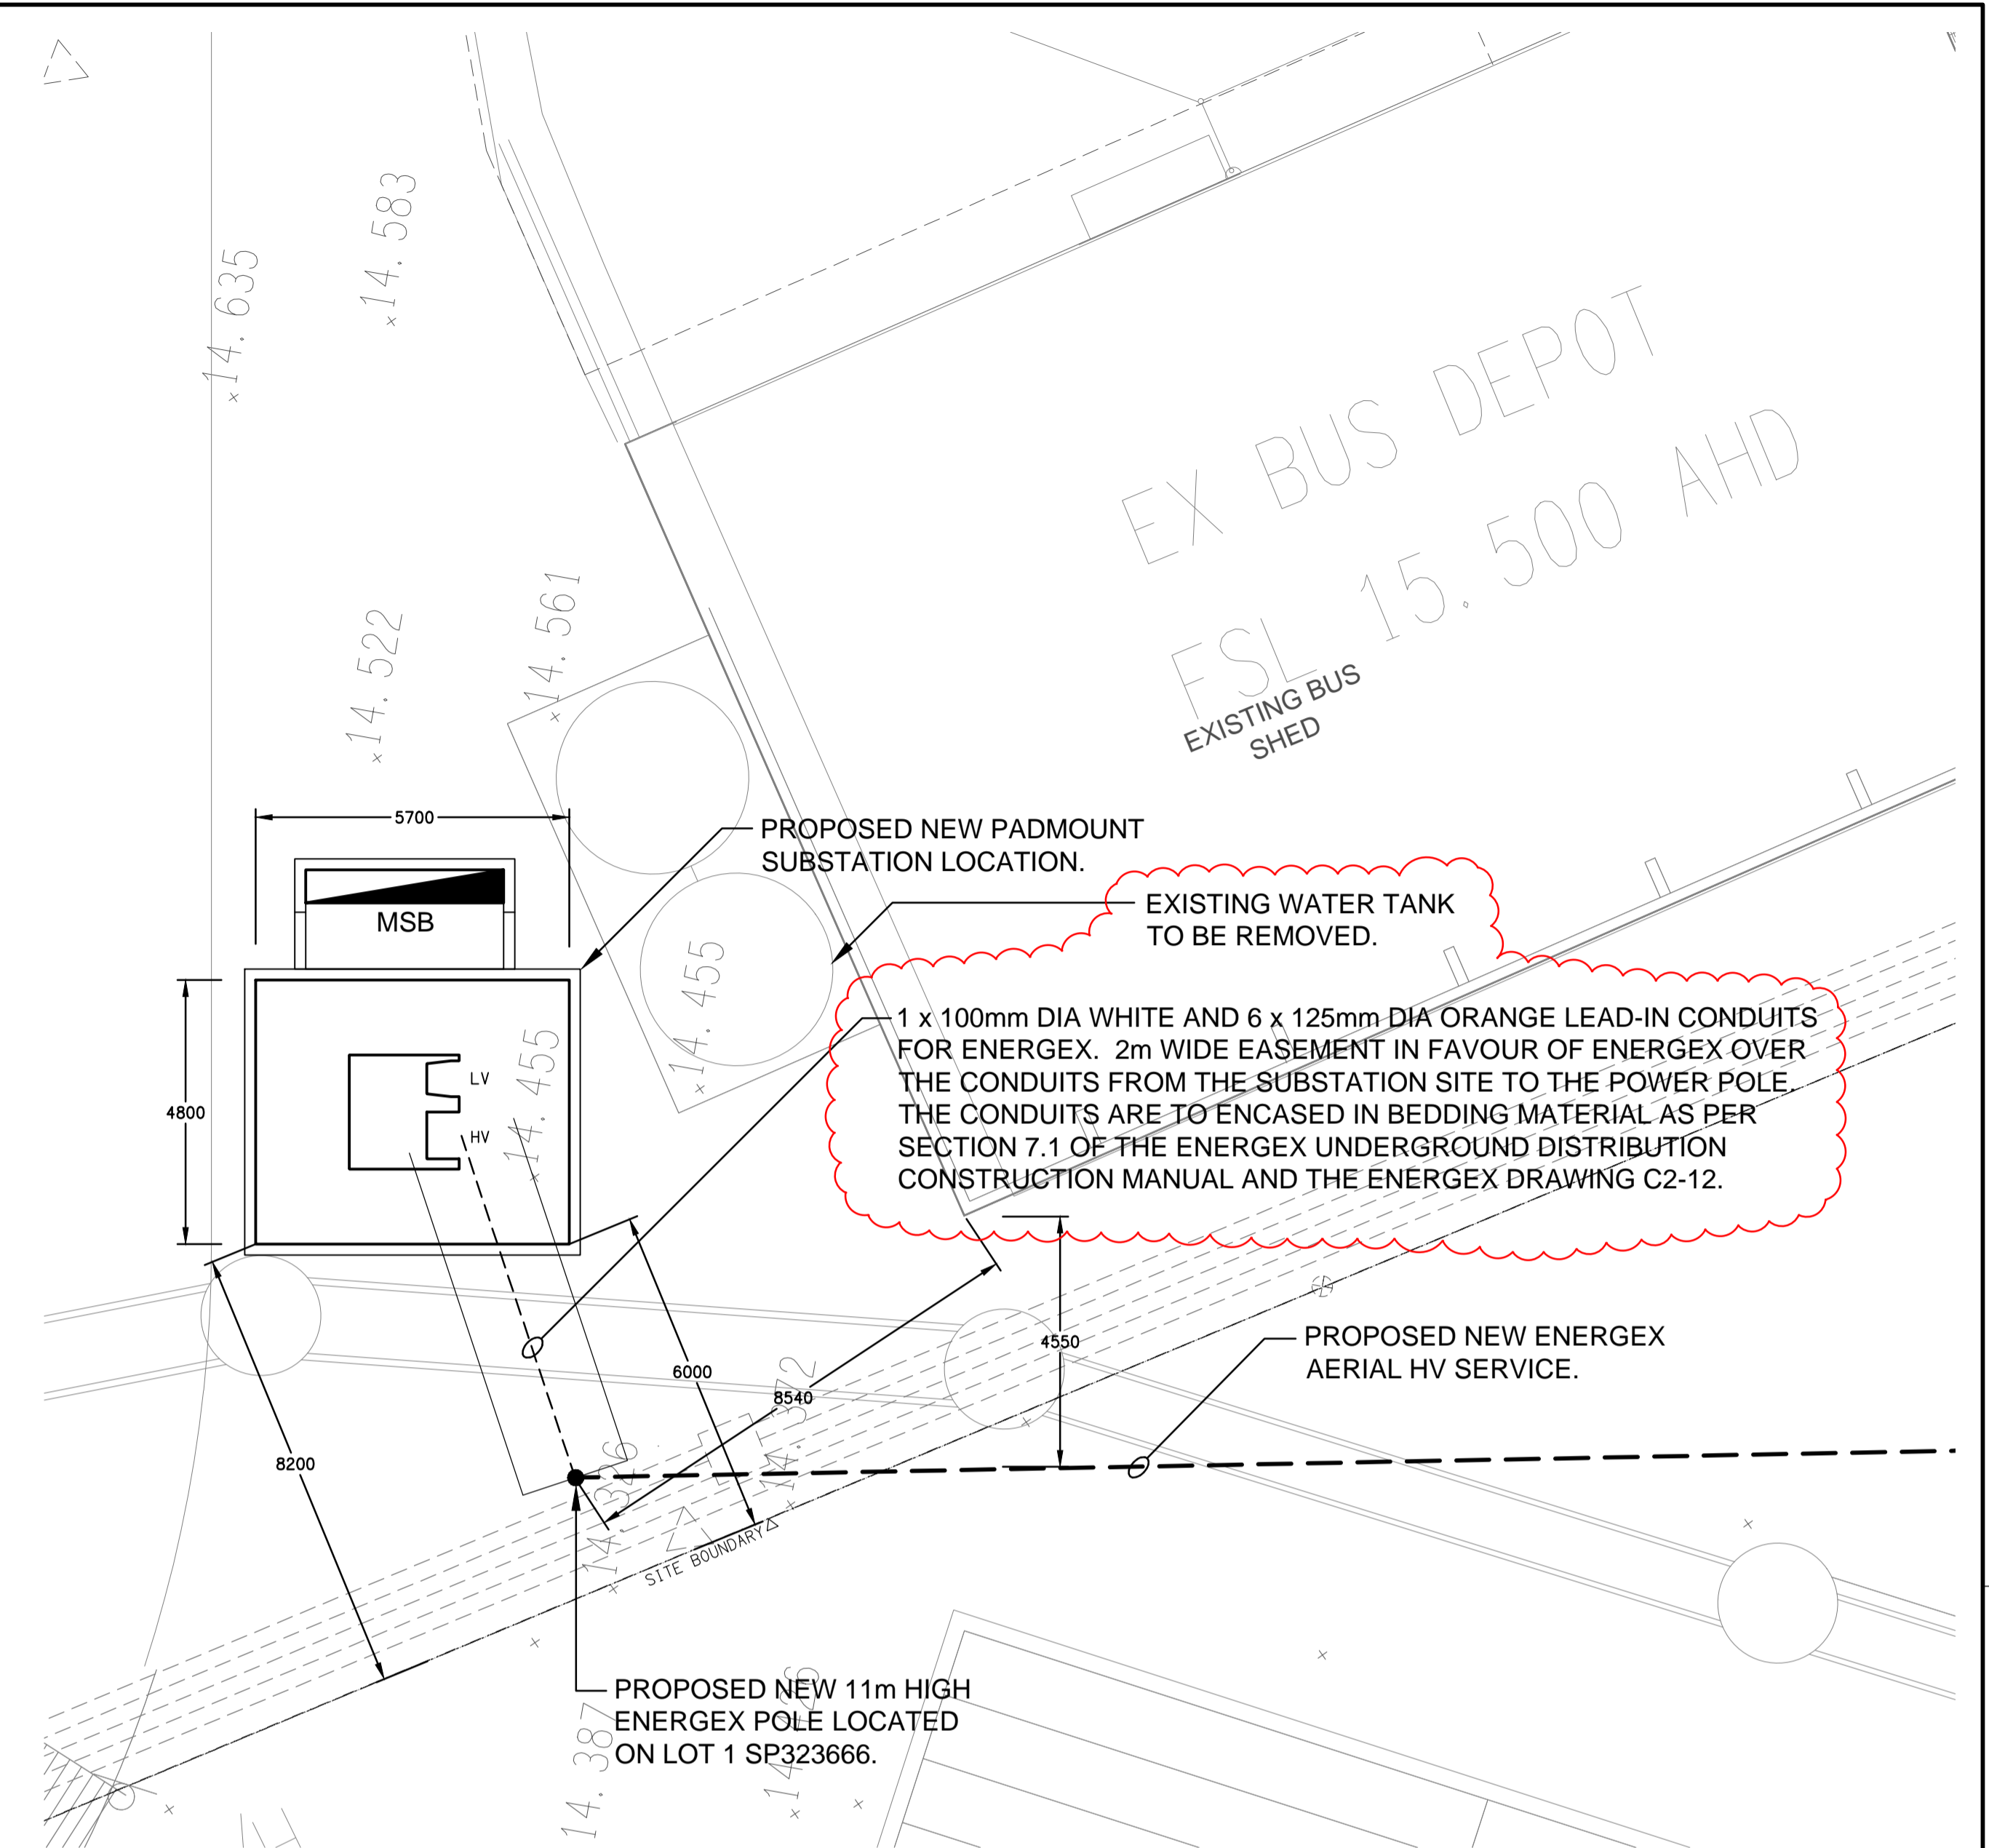

**DETAIL**  
PADMOUNT SUBSTATION & AERIAL SERVICE  
SCALE 1:100

ELECTRICAL DESIGN GROUP BRISBANE  
PTY LTD  
ACN 092 710 793  
TRADING AS:  
ELECTRICAL DESIGN GROUP

THE COPYRIGHT OF THIS DRAWING  
REMAINS THE PROPERTY OF THE  
ELECTRICAL DESIGN GROUP.  
USE FIGURED DIMENSIONS  
IN PREFERENCE TO SCALE.  
ALL DIMENSIONS TO BE  
VERIFIED ONSITE.

CULVERT INSPECTION REQUIRED BEFORE TRANSFORMER IS DELIVERED  
- 5 BUSINESS DAYS PRIOR NOTICE NEEDED.  
CONTACT: MATTHEW RITCHIE PH: 0409766249 EMAIL: matthewritchie@energex.com.au  
TRANSFORMER WILL NOT BE ENERGISED UNTIL ALL REQUIREMENTS ARE MET.

**ELECTRICAL DESIGN GROUP**  
ELECTRICAL BUILDING SERVICES CONSULTANTS  
BRISBANE GOLD COAST  
P.O. Box 15, Sherwood Q.4075  
Phone: (07) 3278 4375  
Email: brisbane@edg.net.au  
Web: www.edg.net.au

PROJECT:  
**KINGS CHRISTIAN COLLEGE - REEDY CREEK  
GLAs & STUDENT SERVICES KCC49**  
68 GEMVALE ROAD, REEDY CREEK, QUEENSLAND

C	CONSTRUCTION	24/09/2024
REV.	DESCRIPTION:	DATE:
DRAWING: <b>ELECTRICAL SERVICES ENERGEX PADMOUNT SUBSTATION LOCATION PLAN</b>		
SCALE: 1:1000 & 1:100 AT A1	PROJECT NO: <b>C2717a</b>	DRAWING NO: <b>E15</b>
		REVISION: <b>C</b>



ENERGEX ACCEPTANCE

NAME .....

OFFICE .....

SIGNED .....

DATE / /

ENERGEX takes no responsibility for