


LOCATION PLAN
PADMOUNT SUBSTATION & AERIAL SERVICES
SCALE 1:1000

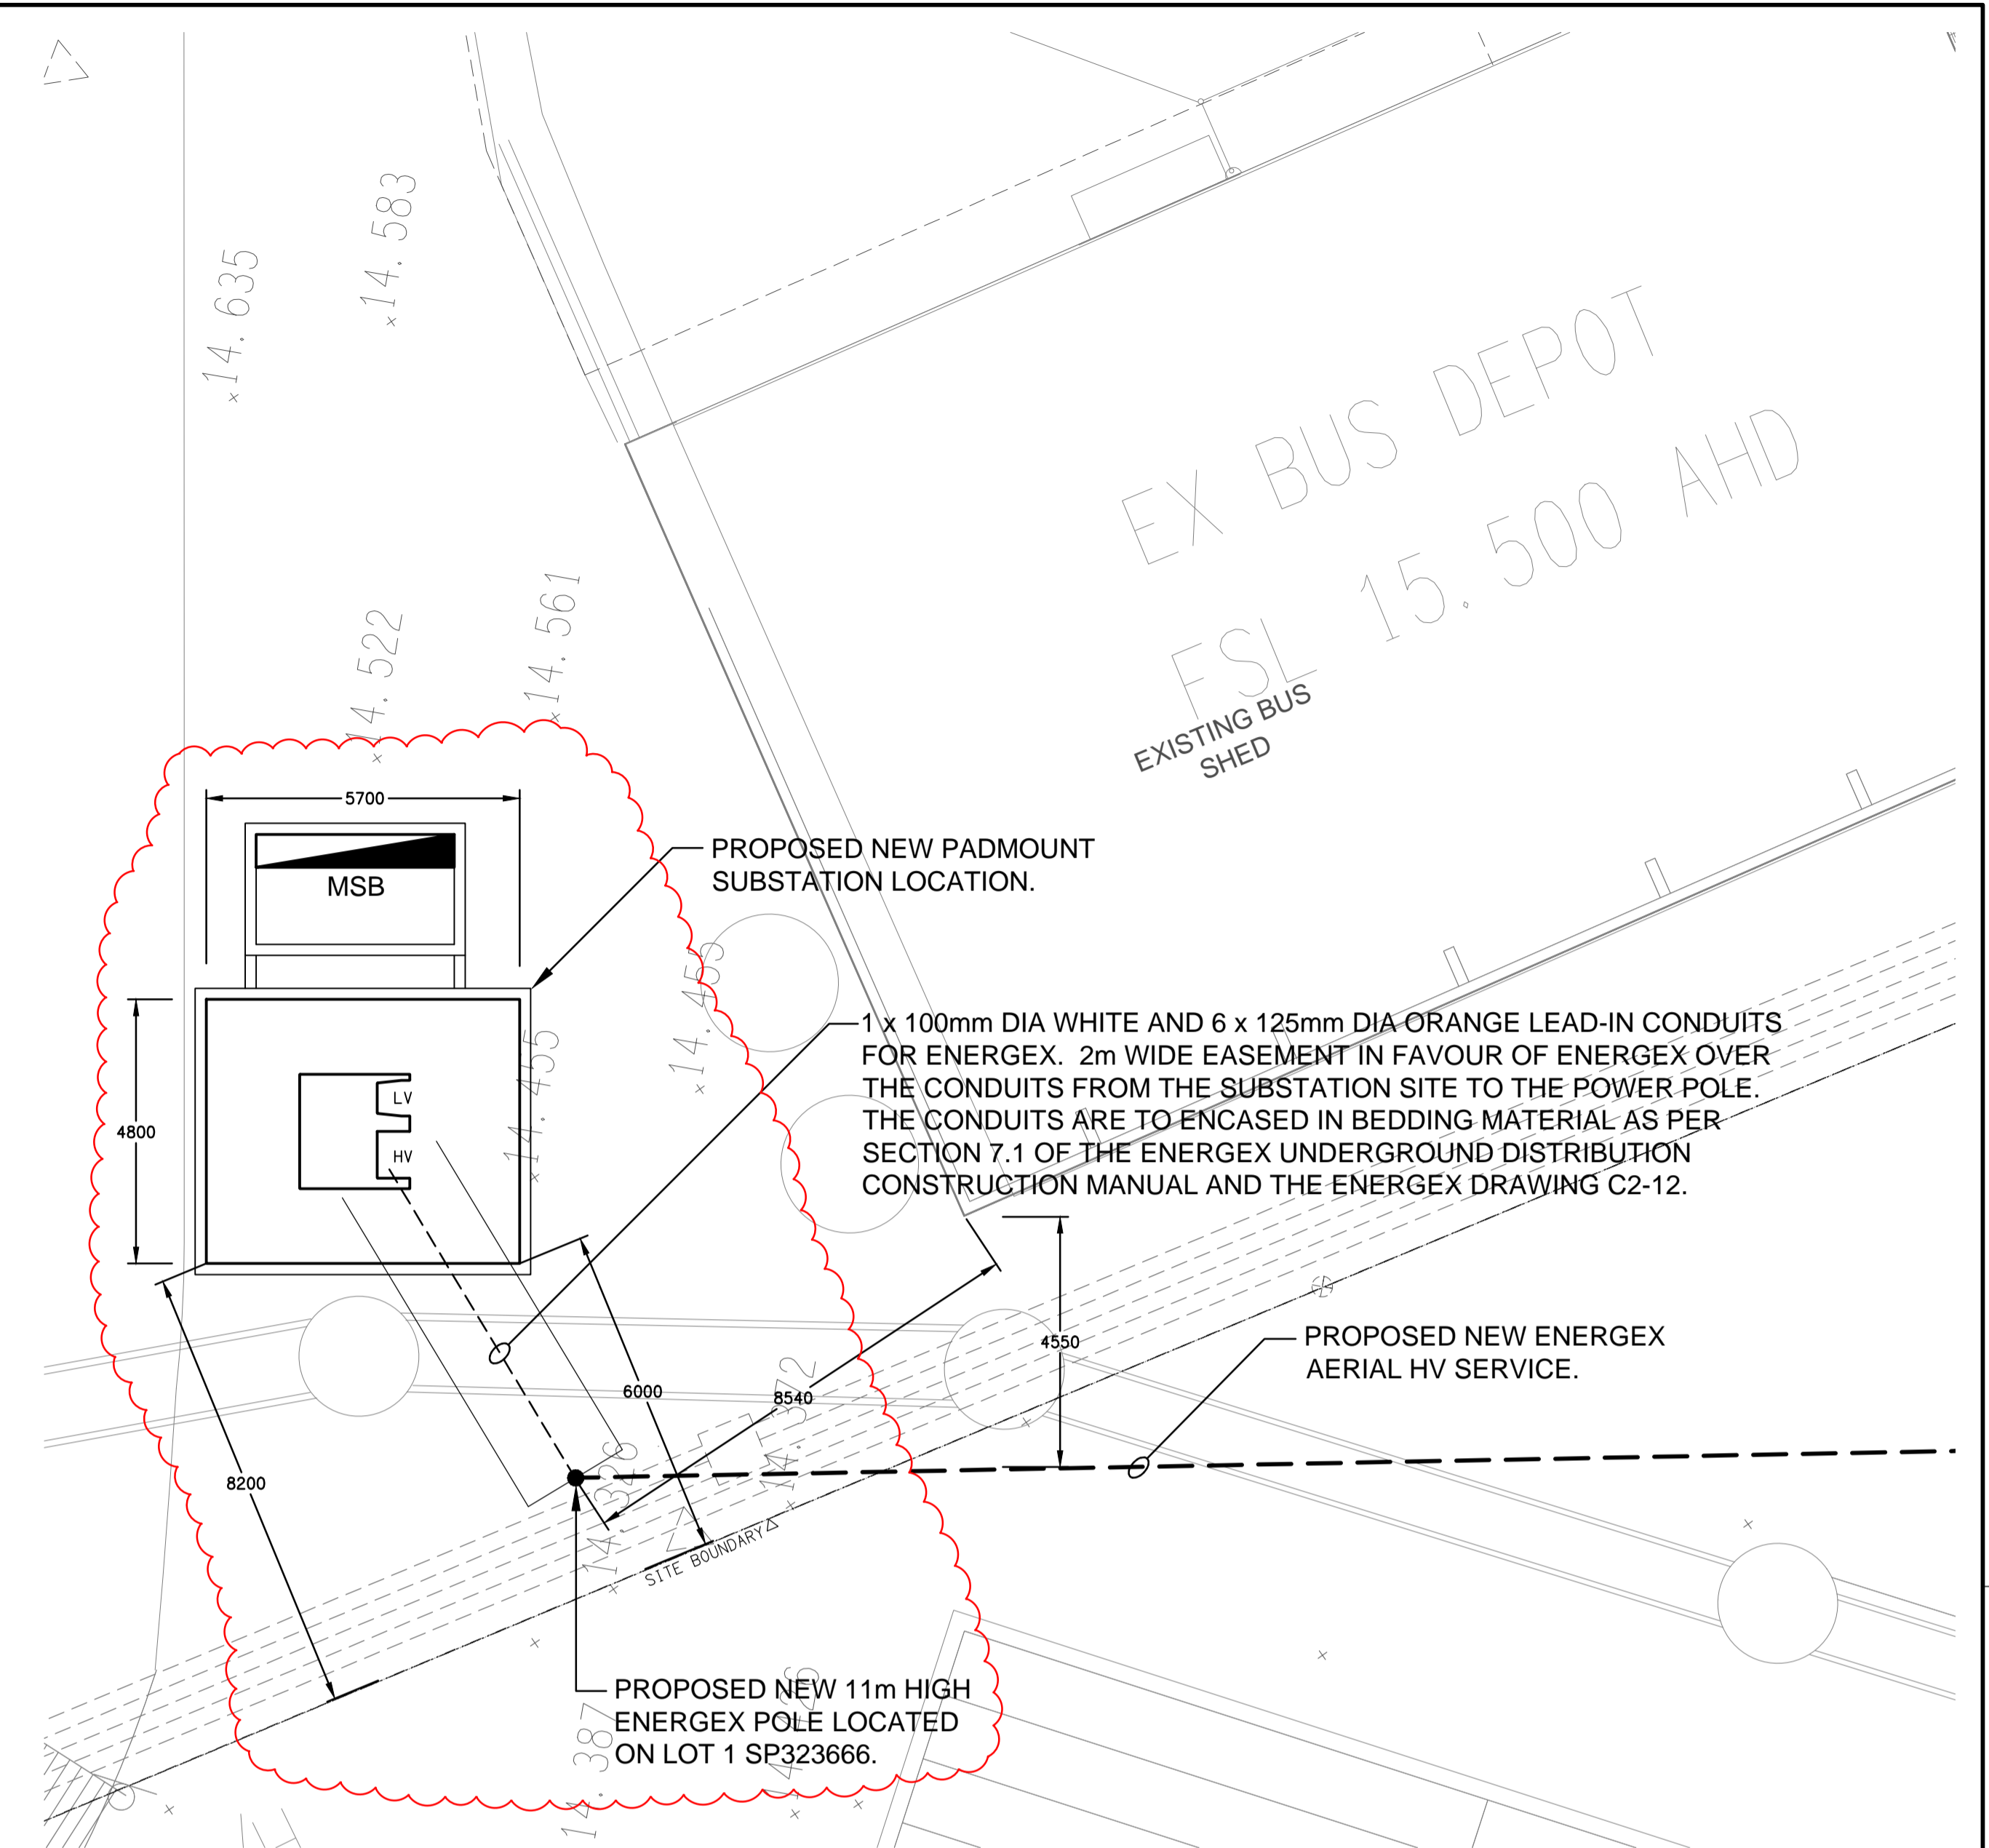

DETAIL
PADMOUNT SUBSTATION & AERIAL SERVICE
SCALE 1:100

ENERGEX ACCEPTANCE

NAME

OFFICE

SIGNED

DATE / /

ENERGEX takes no responsibility for



ELECTRICAL DESIGN GROUP BRISBANE PTY LTD
ACN 092 710 793
TRADING AS:
ELECTRICAL DESIGN GROUP

THE COPYRIGHT OF THIS DRAWING REMAINS THE PROPERTY OF THE ELECTRICAL DESIGN GROUP.
USE FIGURED DIMENSIONS IN PREFERENCE TO SCALE.
ALL DIMENSIONS TO BE VERIFIED ONSITE.

CULVERT INSPECTION REQUIRED BEFORE TRANSFORMER IS DELIVERED
- 5 BUSINESS DAYS PRIOR NOTICE NEEDED.
CONTACT: MATTHEW RITCHIE PH: 0409766249 EMAIL: matthewritchie@energex.com.au
TRANSFORMER WILL NOT BE ENERGISED UNTIL ALL REQUIREMENTS ARE MET.

ELECTRICAL DESIGN GROUP
ELECTRICAL BUILDING SERVICES CONSULTANTS
BRISBANE GOLD COAST
P.O. Box 15, Sherwood Q.4075
Phone: (07) 3278 4375
Email: brisbane@edg.net.au
Web: www.edg.net.au

PROJECT:
KINGS CHRISTIAN COLLEGE - REEDY CREEK
GLAs & STUDENT SERVICES KCC49
68 GEMVALE ROAD, REEDY CREEK, QUEENSLAND

E	ENERGEX APPROVAL	17/01/2025
REV.	DESCRIPTION:	DATE:
DRAWING: ELECTRICAL SERVICES ENERGEX PADMOUNT SUBSTATION LOCATION PLAN		
SCALE: 1:1000 & 1:100 AT A1	PROJECT NO: C2717a	DRAWING NO: E15
		REVISION: E