


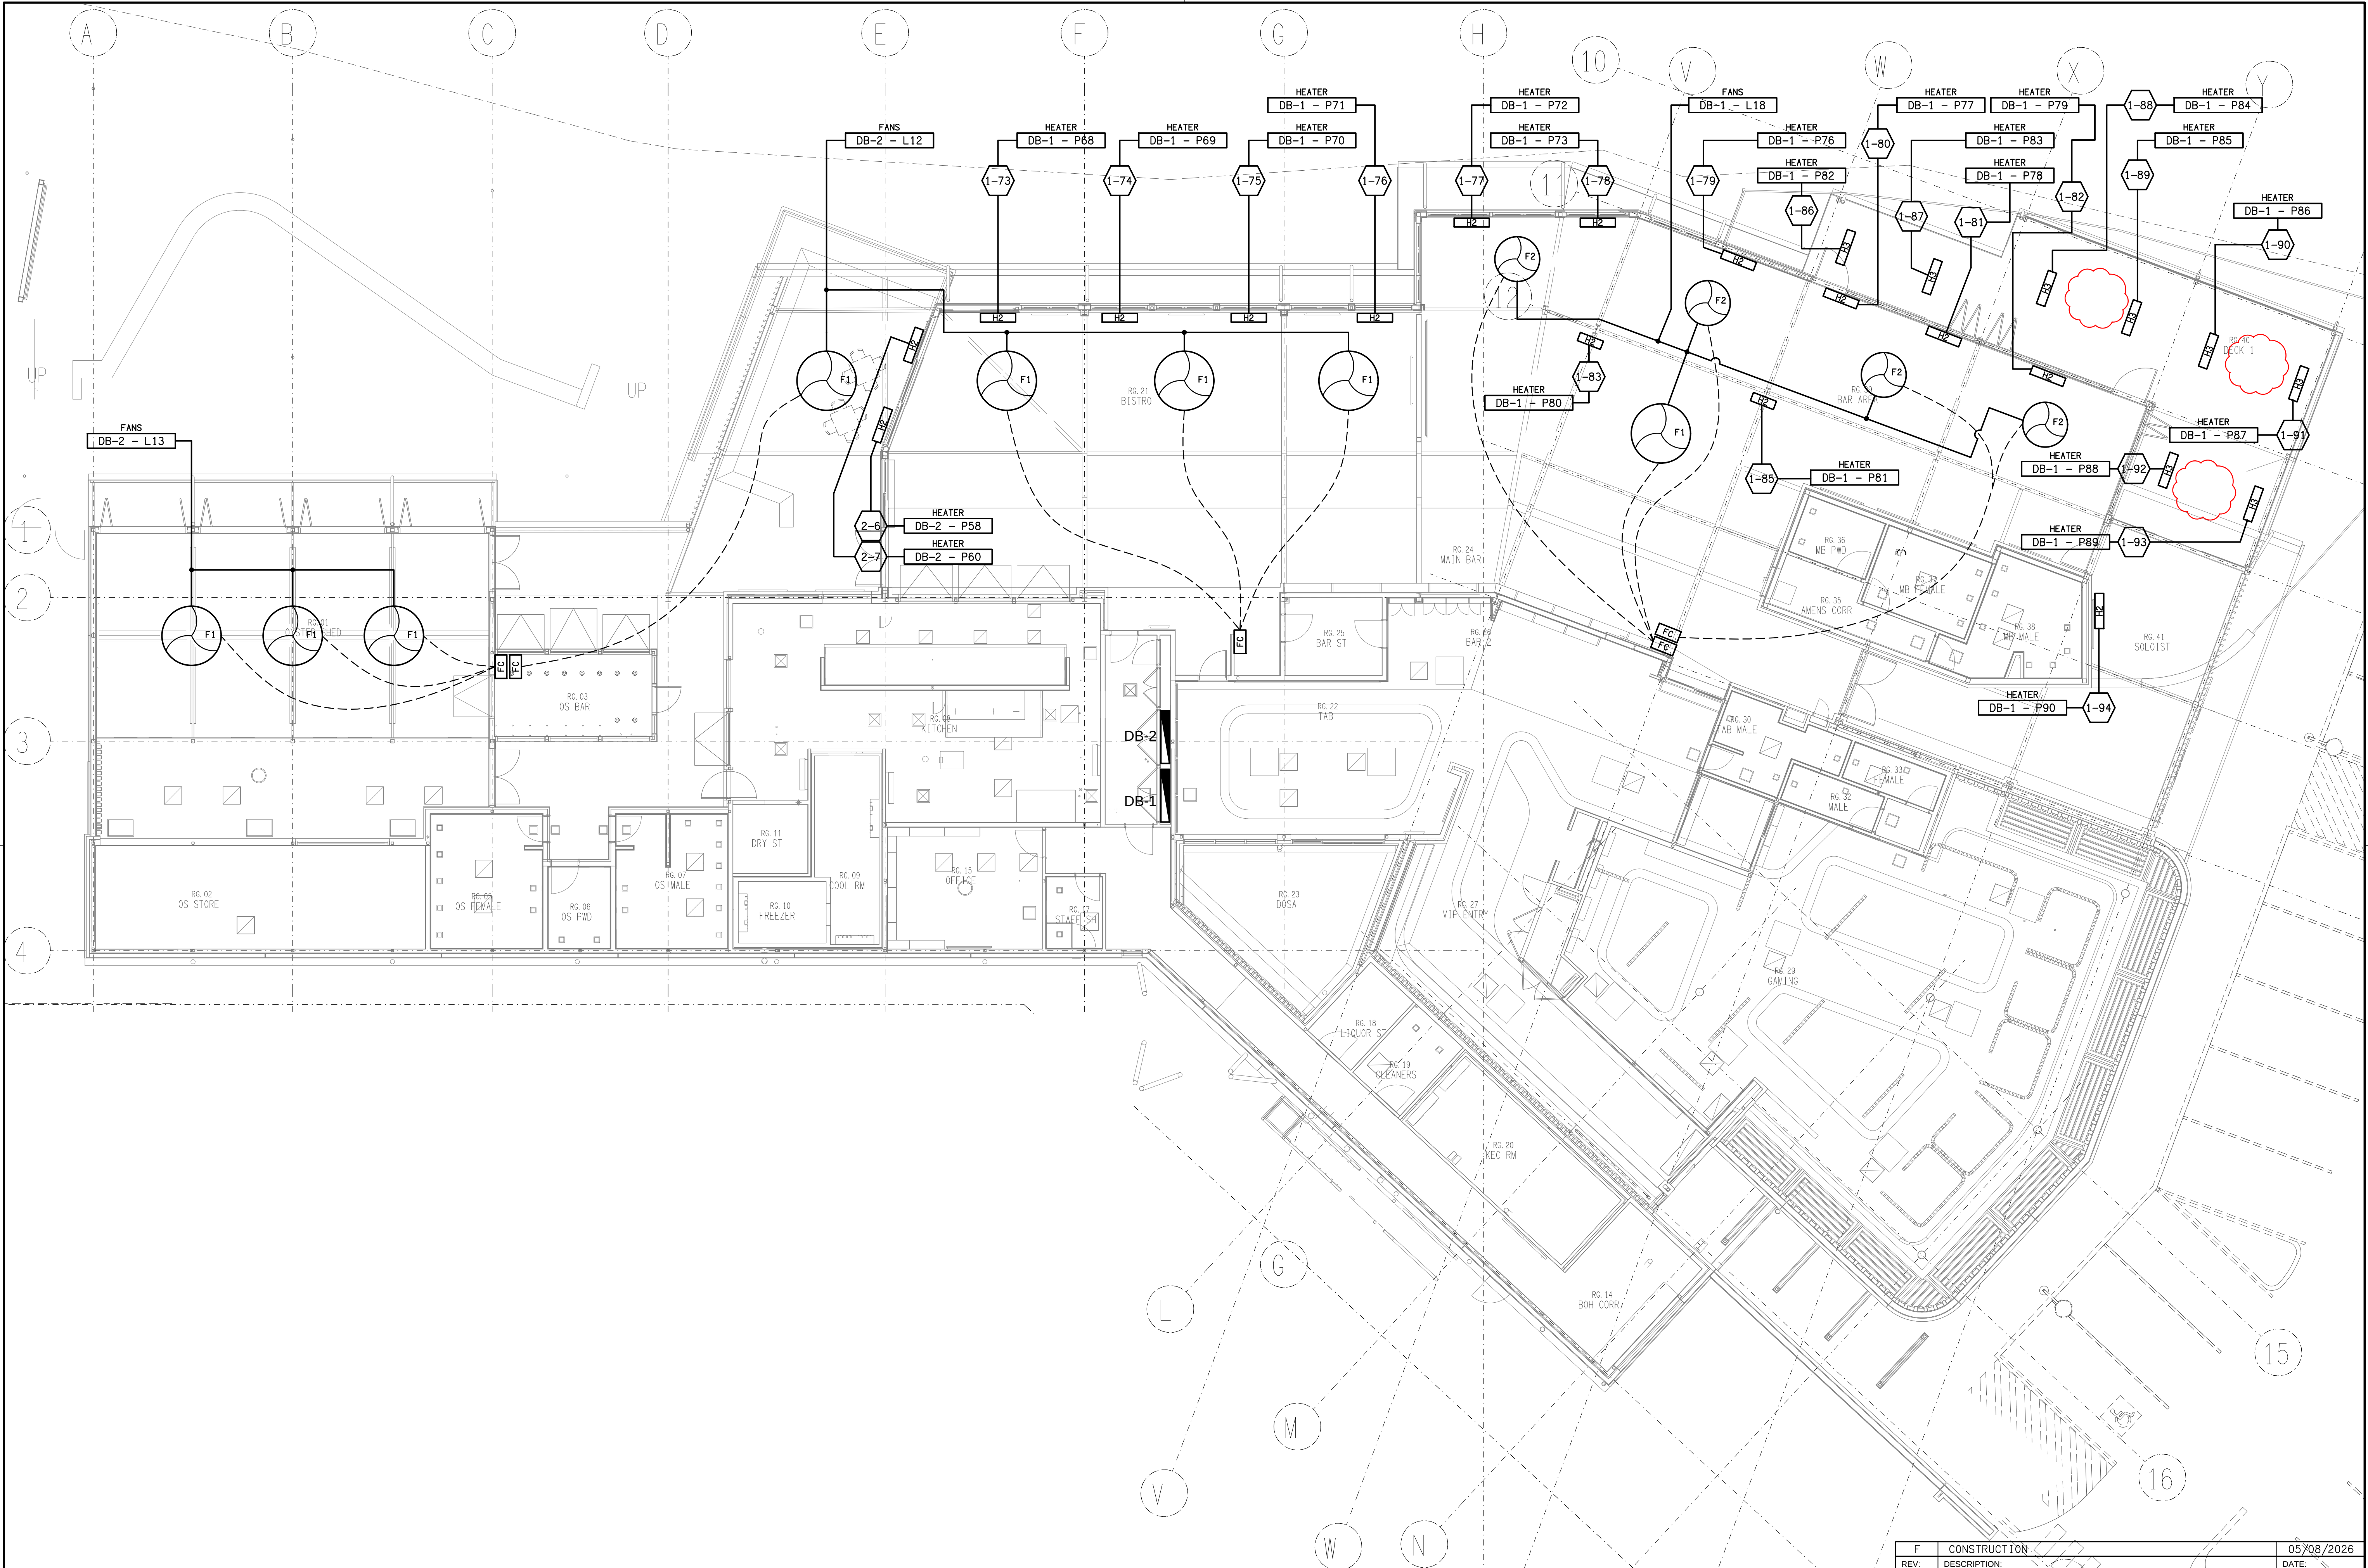

ELECTRICAL DESIGN GROUP BRISBANE PTY LTD ACN 092 710 793 TRADING AS: ELECTRICAL DESIGN GROUP	THE COPYRIGHT OF THIS DRAWING REMAINS THE PROPERTY OF THE ELECTRICAL DESIGN GROUP. USE FIGURED DIMENSIONS IN PREFERENCE TO SCALE. ALL DIMENSIONS TO BE VERIFIED ONSITE.	ELECTRICAL DESIGN GROUP BUILDING SERVICES CONSULTANTS BRISBANE GOLD COAST P.O. Box 15, Sherwood Q. 4075 Phone: (07) 3278 4375 Email: brisbane@edg.net.au Web: www.edg.net.au	PROJECT: DRY DOCK ROAD HOTEL, TWEED HEADS SOUTH	F CONSTRUCTION 05/08/2026	
			CORNER DOCK ROAD & FRASER DRIVE, NEW SOUTH WALES	REV: DESCRIPTION: DATE:	
			DRAWING: ELECTRICAL SERVICES HOTEL HEATER & FAN PLAN		
			SCALE: 1:100	AT A1	PROJECT NO: C2864a