

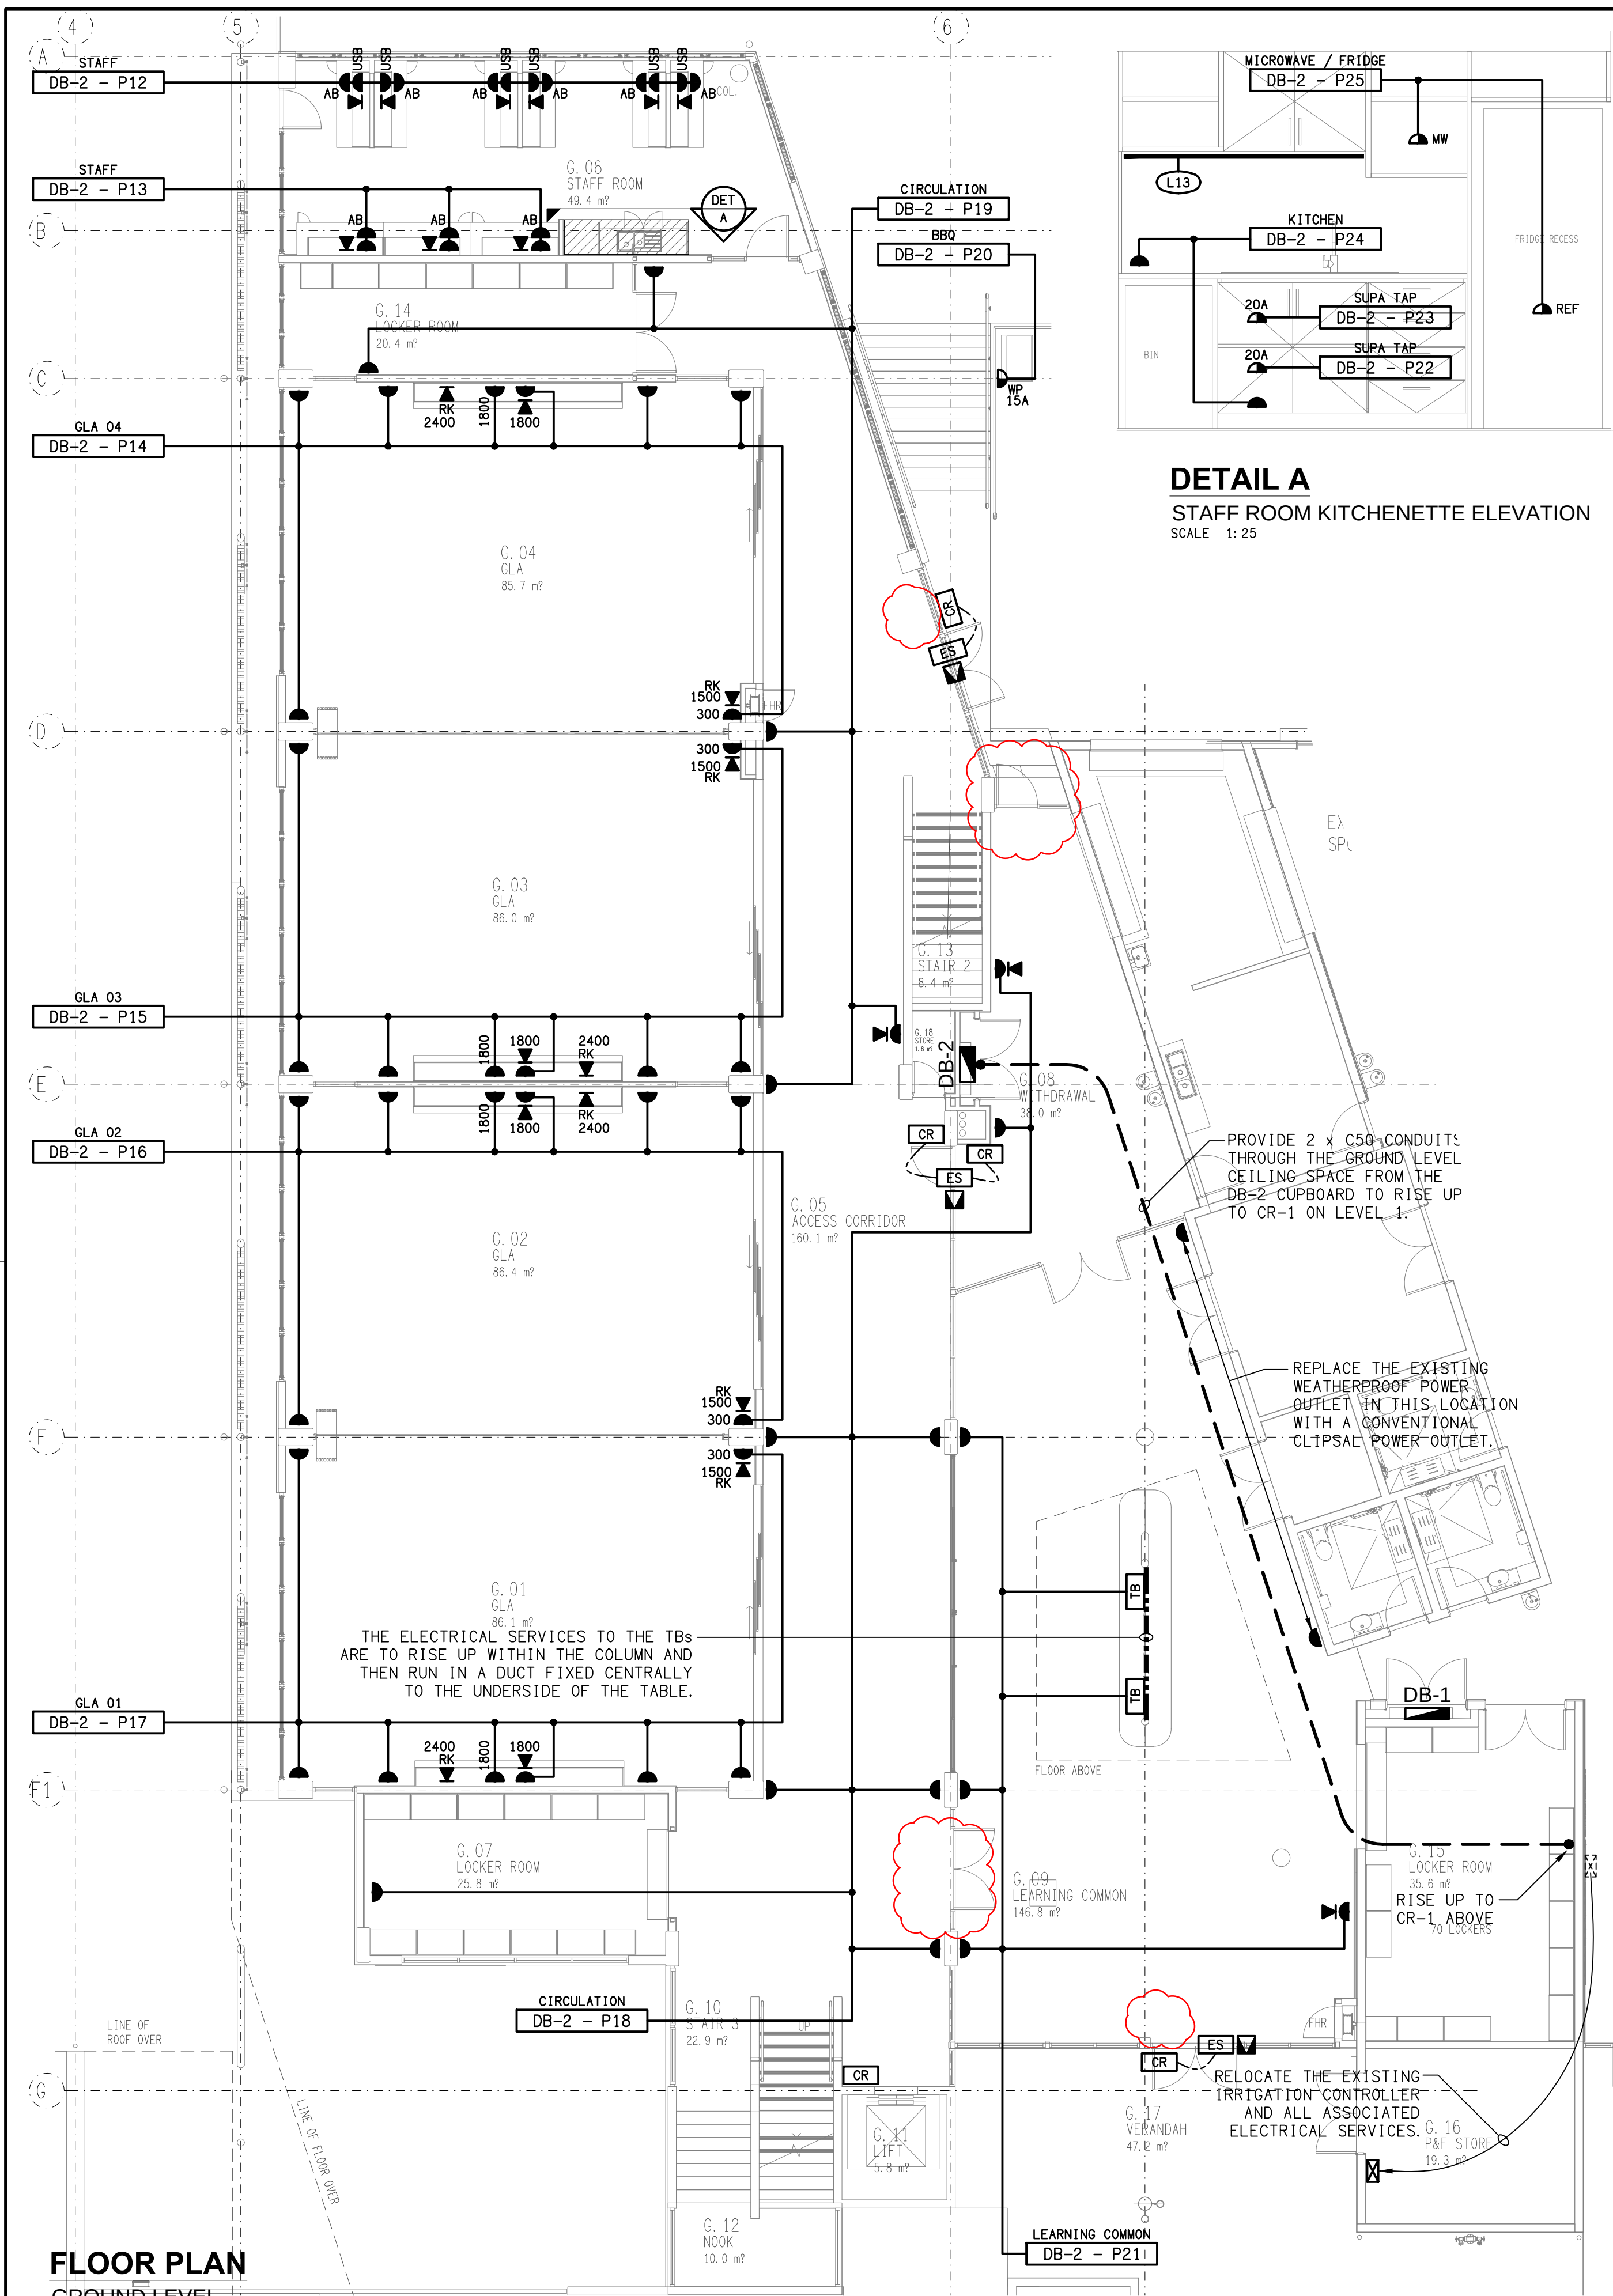


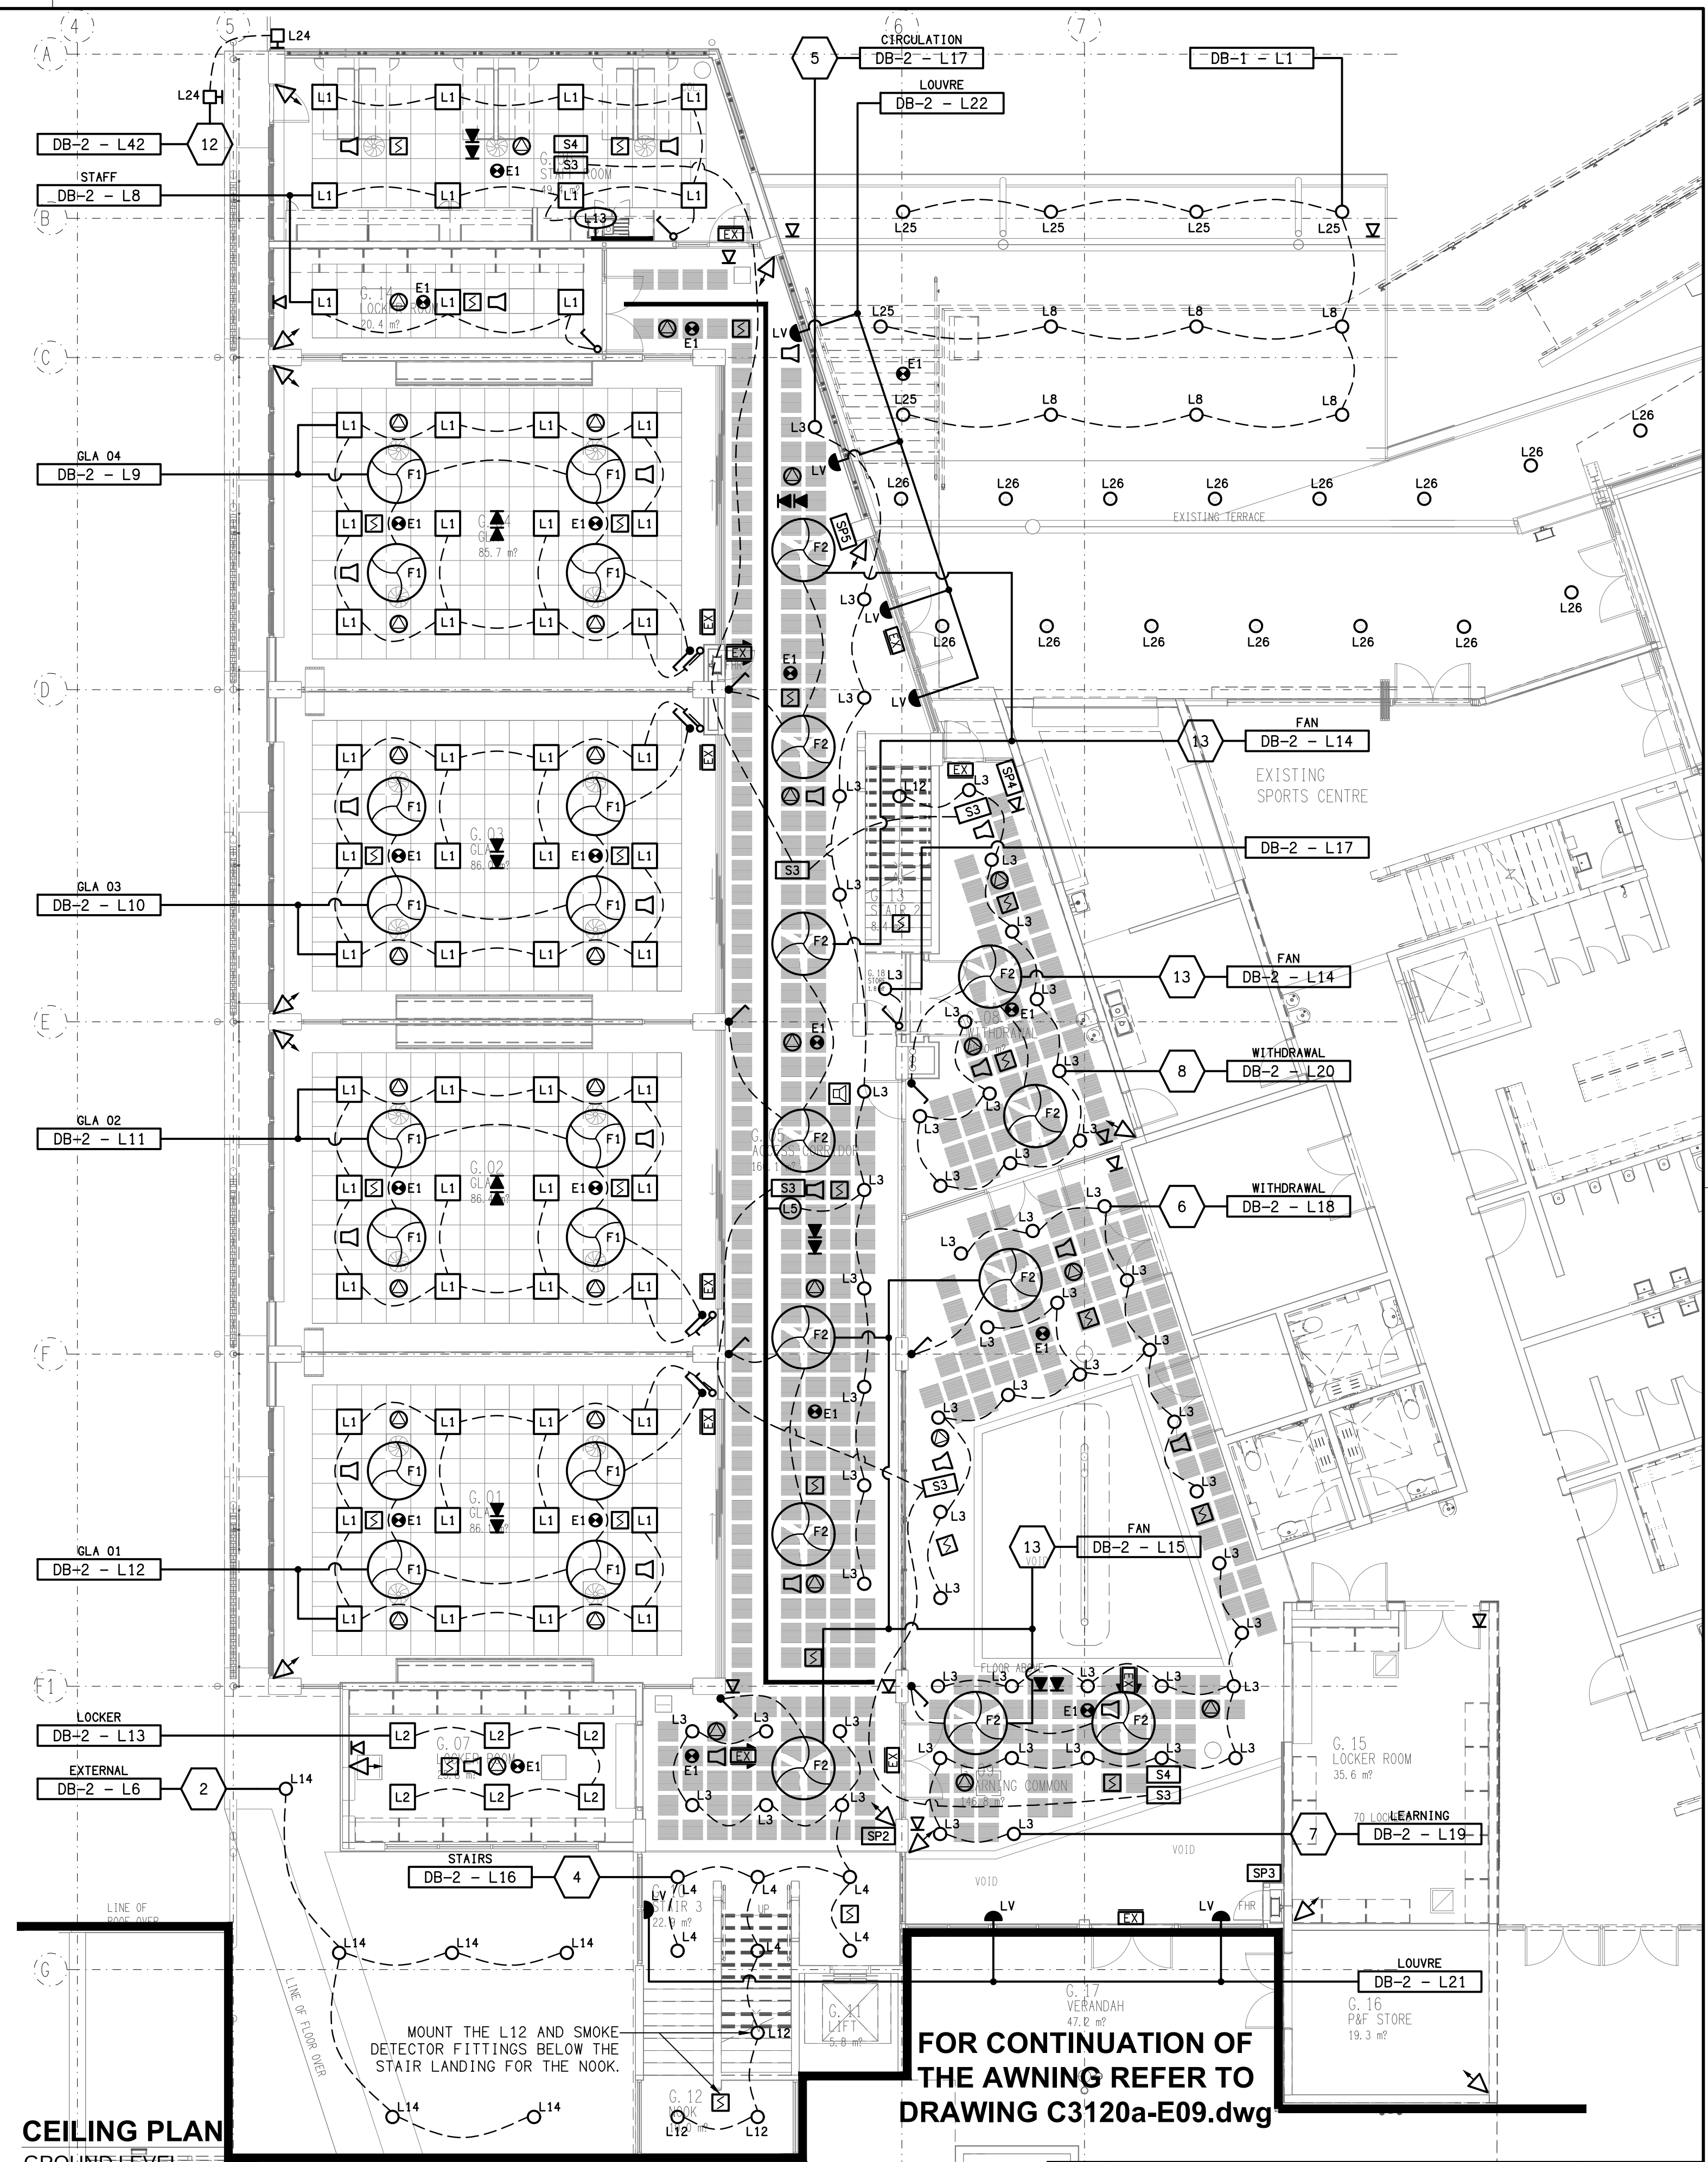

DETAIL A
STAFF ROOM KITCHENETTE ELEVATION
SCALE 1: 25

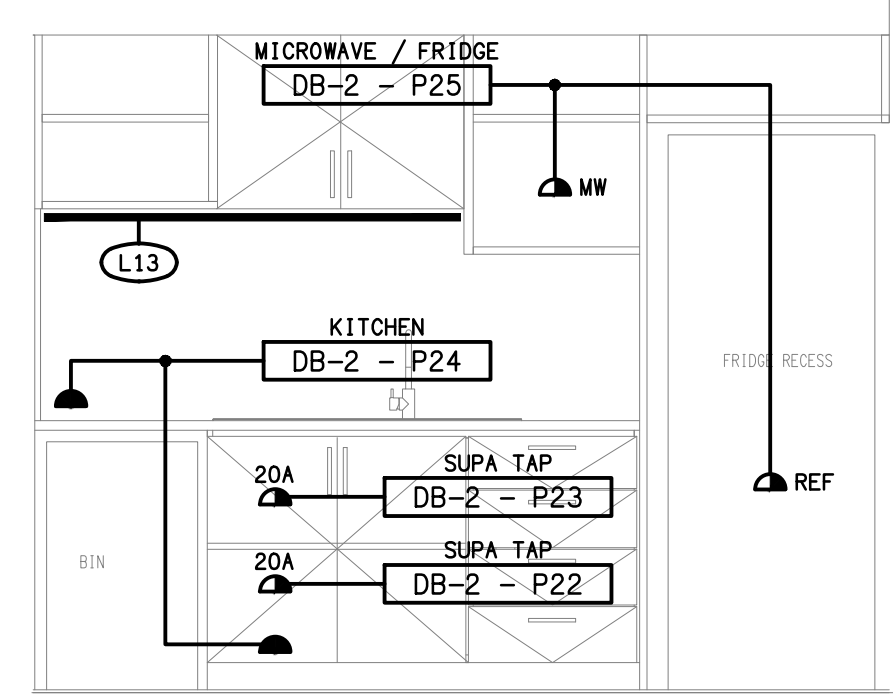

**FOR CONTINUATION OF
THE AWNING REFER TO
DRAWING C3120a-E09.dwg**