
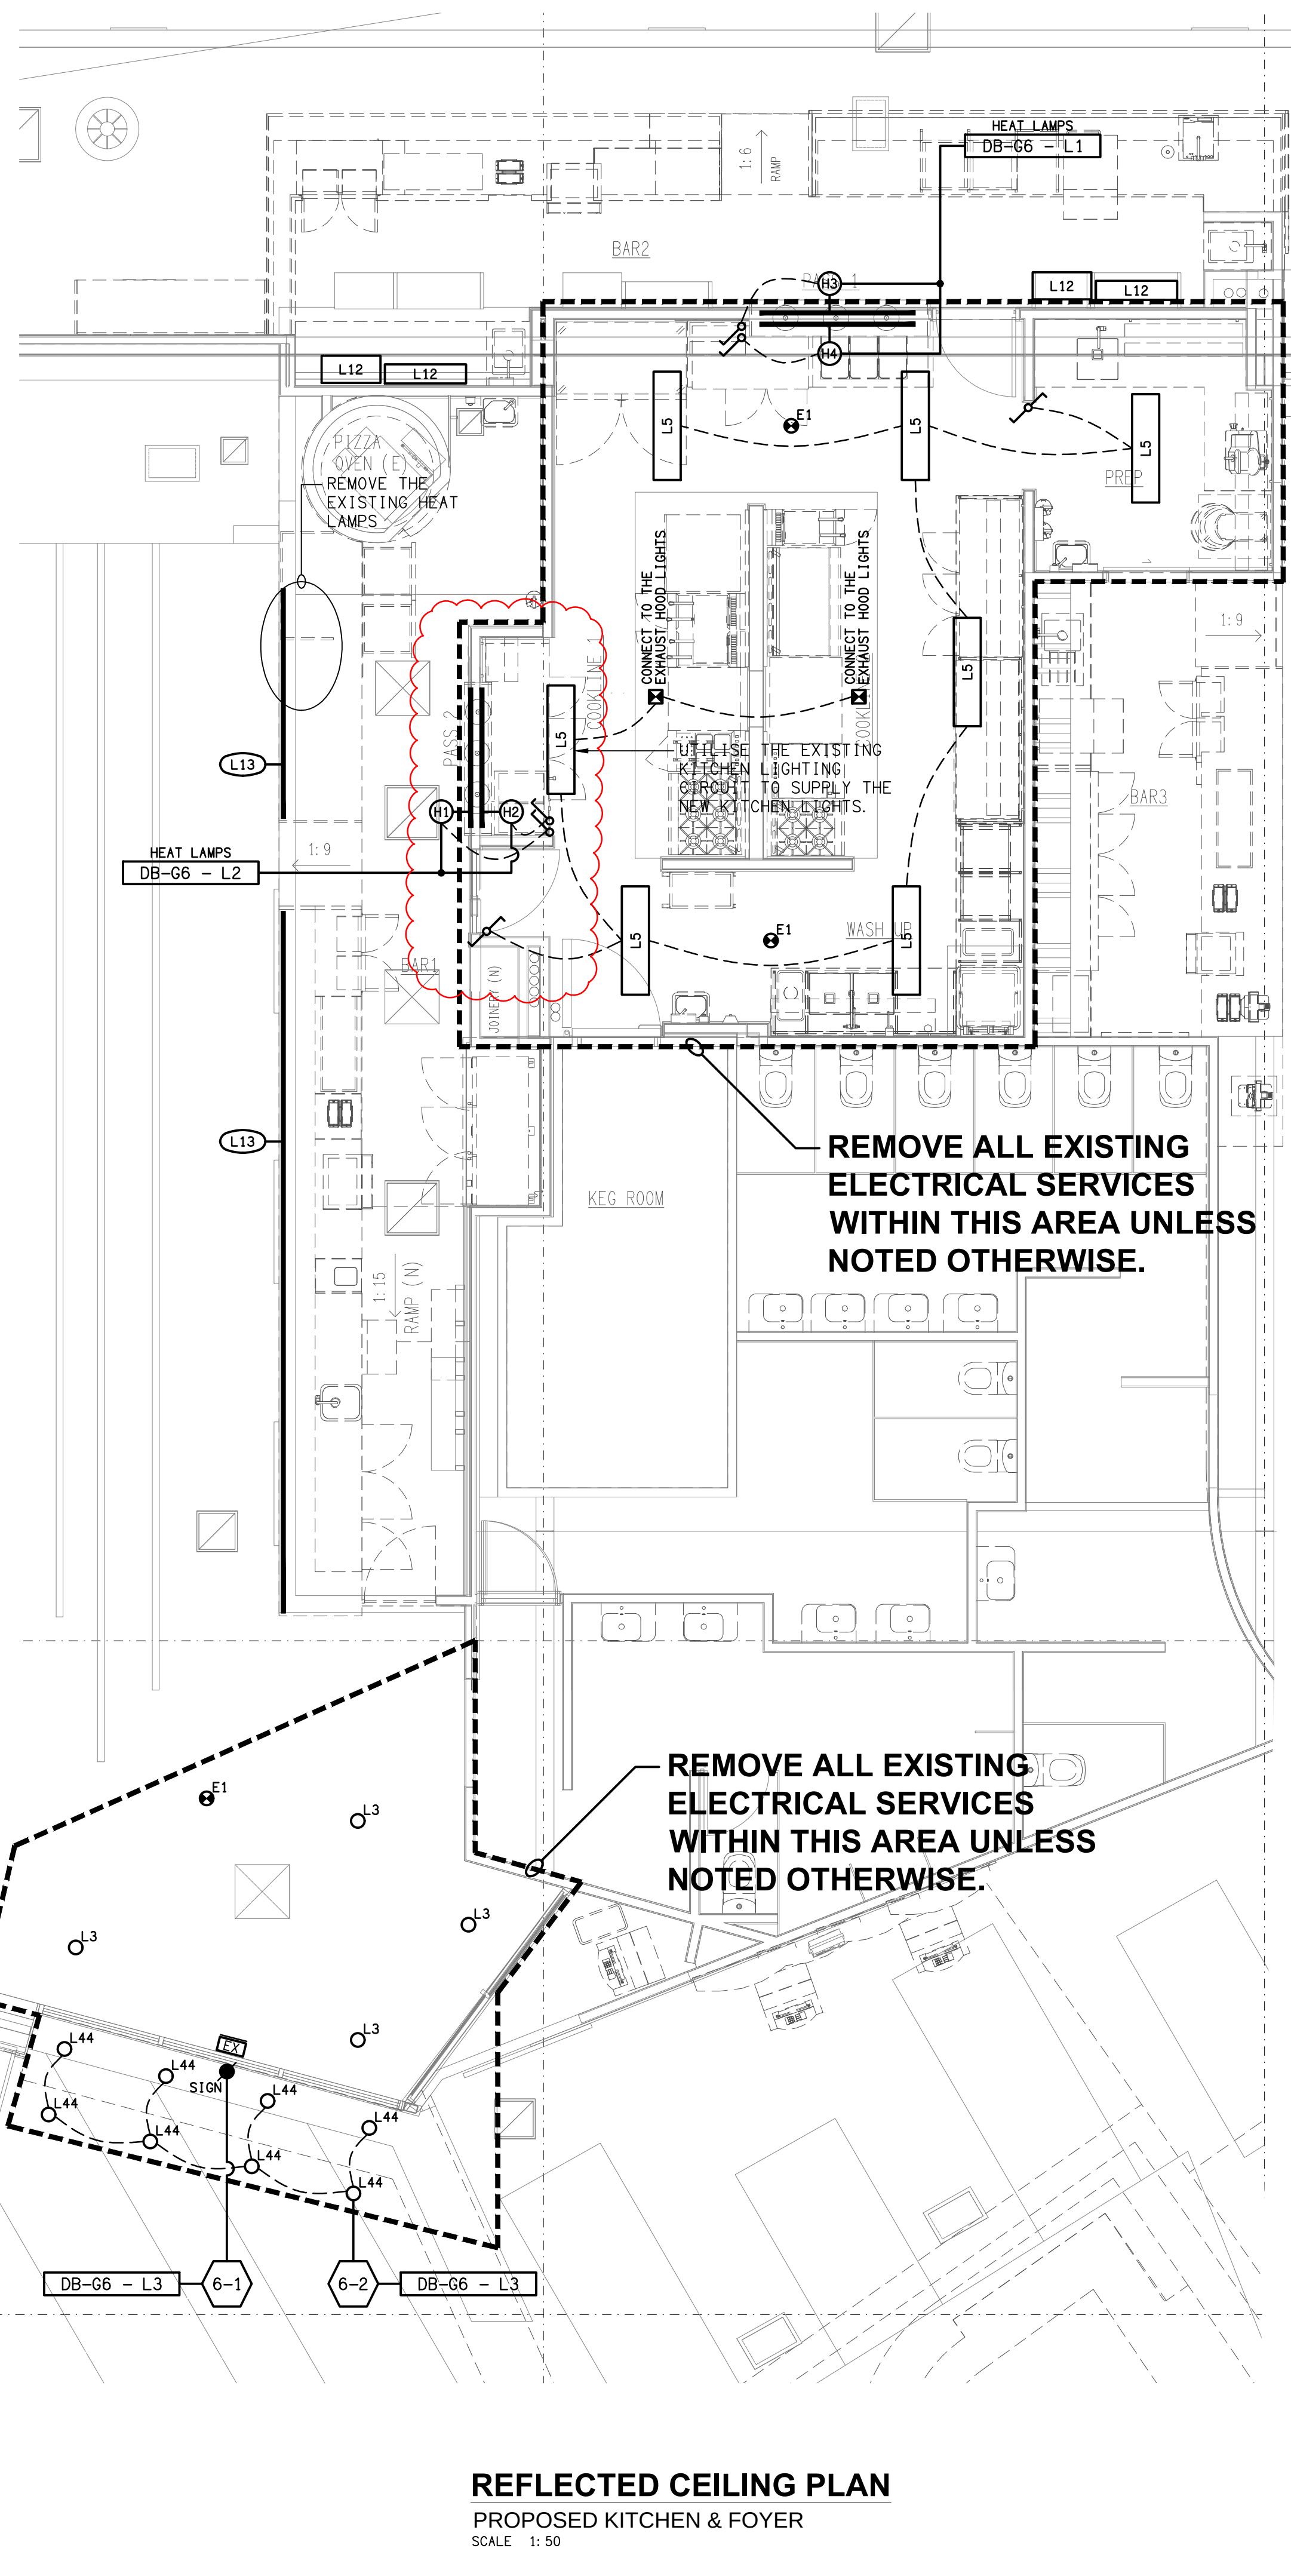


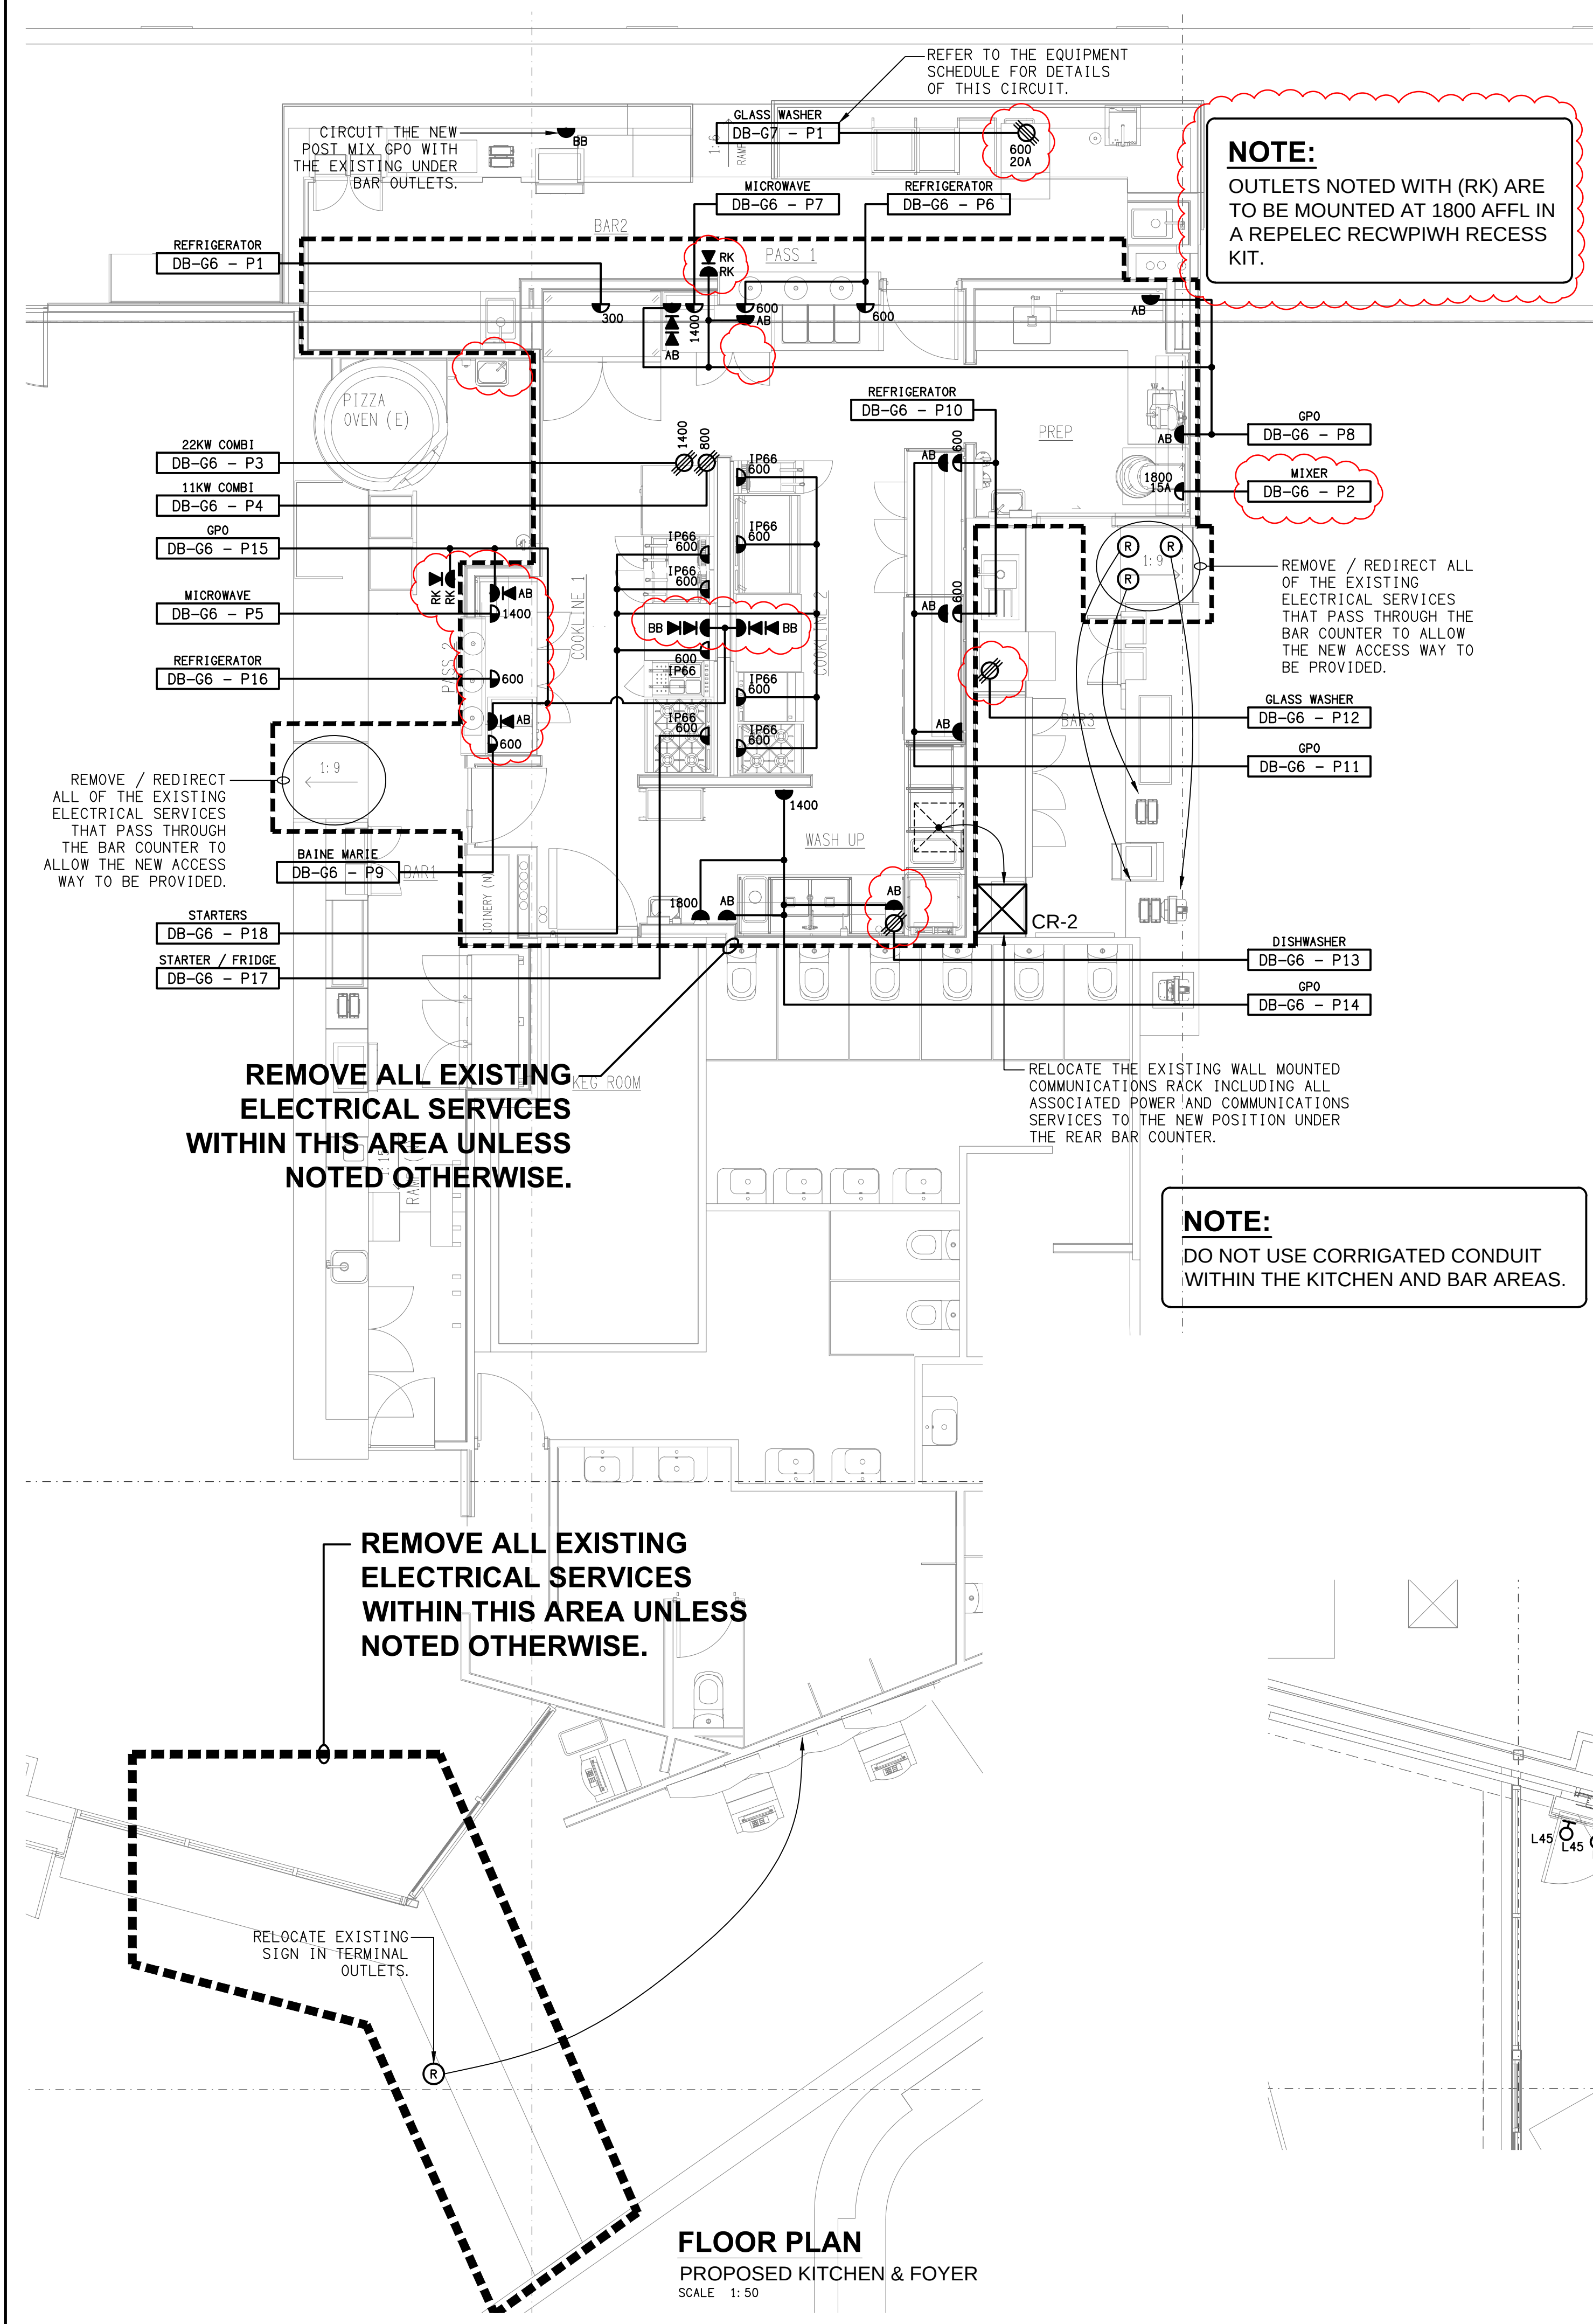

THE COPYRIGHT OF THIS DRAWING REMAINS THE PROPERTY OF THE ELECTRICAL DESIGN GROUP.

USE FIGURED DIMENSIONS IN PREFERENCE TO SCALE.

ALL DIMENSIONS TO BE VERIFIED ONSITE.

| F    | CONSTRUCTION | 02/06/2025 |
|------|--------------|------------|
| REV: | DESCRIPTION: | DATE:      |

**ELECTRICAL DESIGN GROUP**  
ELECTRICAL BUILDING SERVICES CONSULTANTS

BRISBANE: P.O. Box 15 Sherwood Qld 4075  
Phone: (07) 3278 4375  
Email: brisbane@edg.net.au  
Web: www.edg.net.au

ELECTRICAL DESIGN GROUP BRISBANE PTY LTD  
ACN 092 710 793

TRADING AS:  
ELECTRICAL DESIGN GROUP

PROJECT:  
**SUNNYBANK COMMUNITY SPORTS CLUB**

SITE ADDRESS:  
470 McCULLOUGH STREET  
SUNNYBANK

SCALE: 1:50 UNO SHEET SIZE: AT A1

DRAWING TITLE:  
**ELECTRICAL SERVICES  
GROUND LEVEL  
FOYER & KITCHEN PLANS**

PROJECT NO: DRAWING NO: REVISION:  
**C3179a E07 F**