
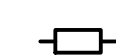
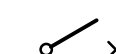
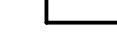


MSB LEGEND

-  ELECTRICAL SWITCHBOARD.
-  ELECTRICAL CONTROL PANEL BY OTHERS.
-  FUSE.
-  CIRCUIT BREAKER.
-  LOAD BREAK NON-AUTO ISOLATOR.
-  CONTACTS.
-  SINGLE PHASE.
-  THREE PHASE.

MSB LEGEND

-  EXISTING RETAIL METER TO REMAIN AS IS .
-  EXISTING PRIVATE MULTI FUNCTION METER TO REMAIN AS IS.
-  EXISTING SOLAR NETWORK PROTECTION CTs TO REMAIN AS IS.
-  EXISTING SOLAR NETWORK PROTECTION SMART METER (WIRELESS) TO REMAIN AS IS .
-  EXISTING MANUAL TRANSFER SWITCH TO REMAIN AS IS.

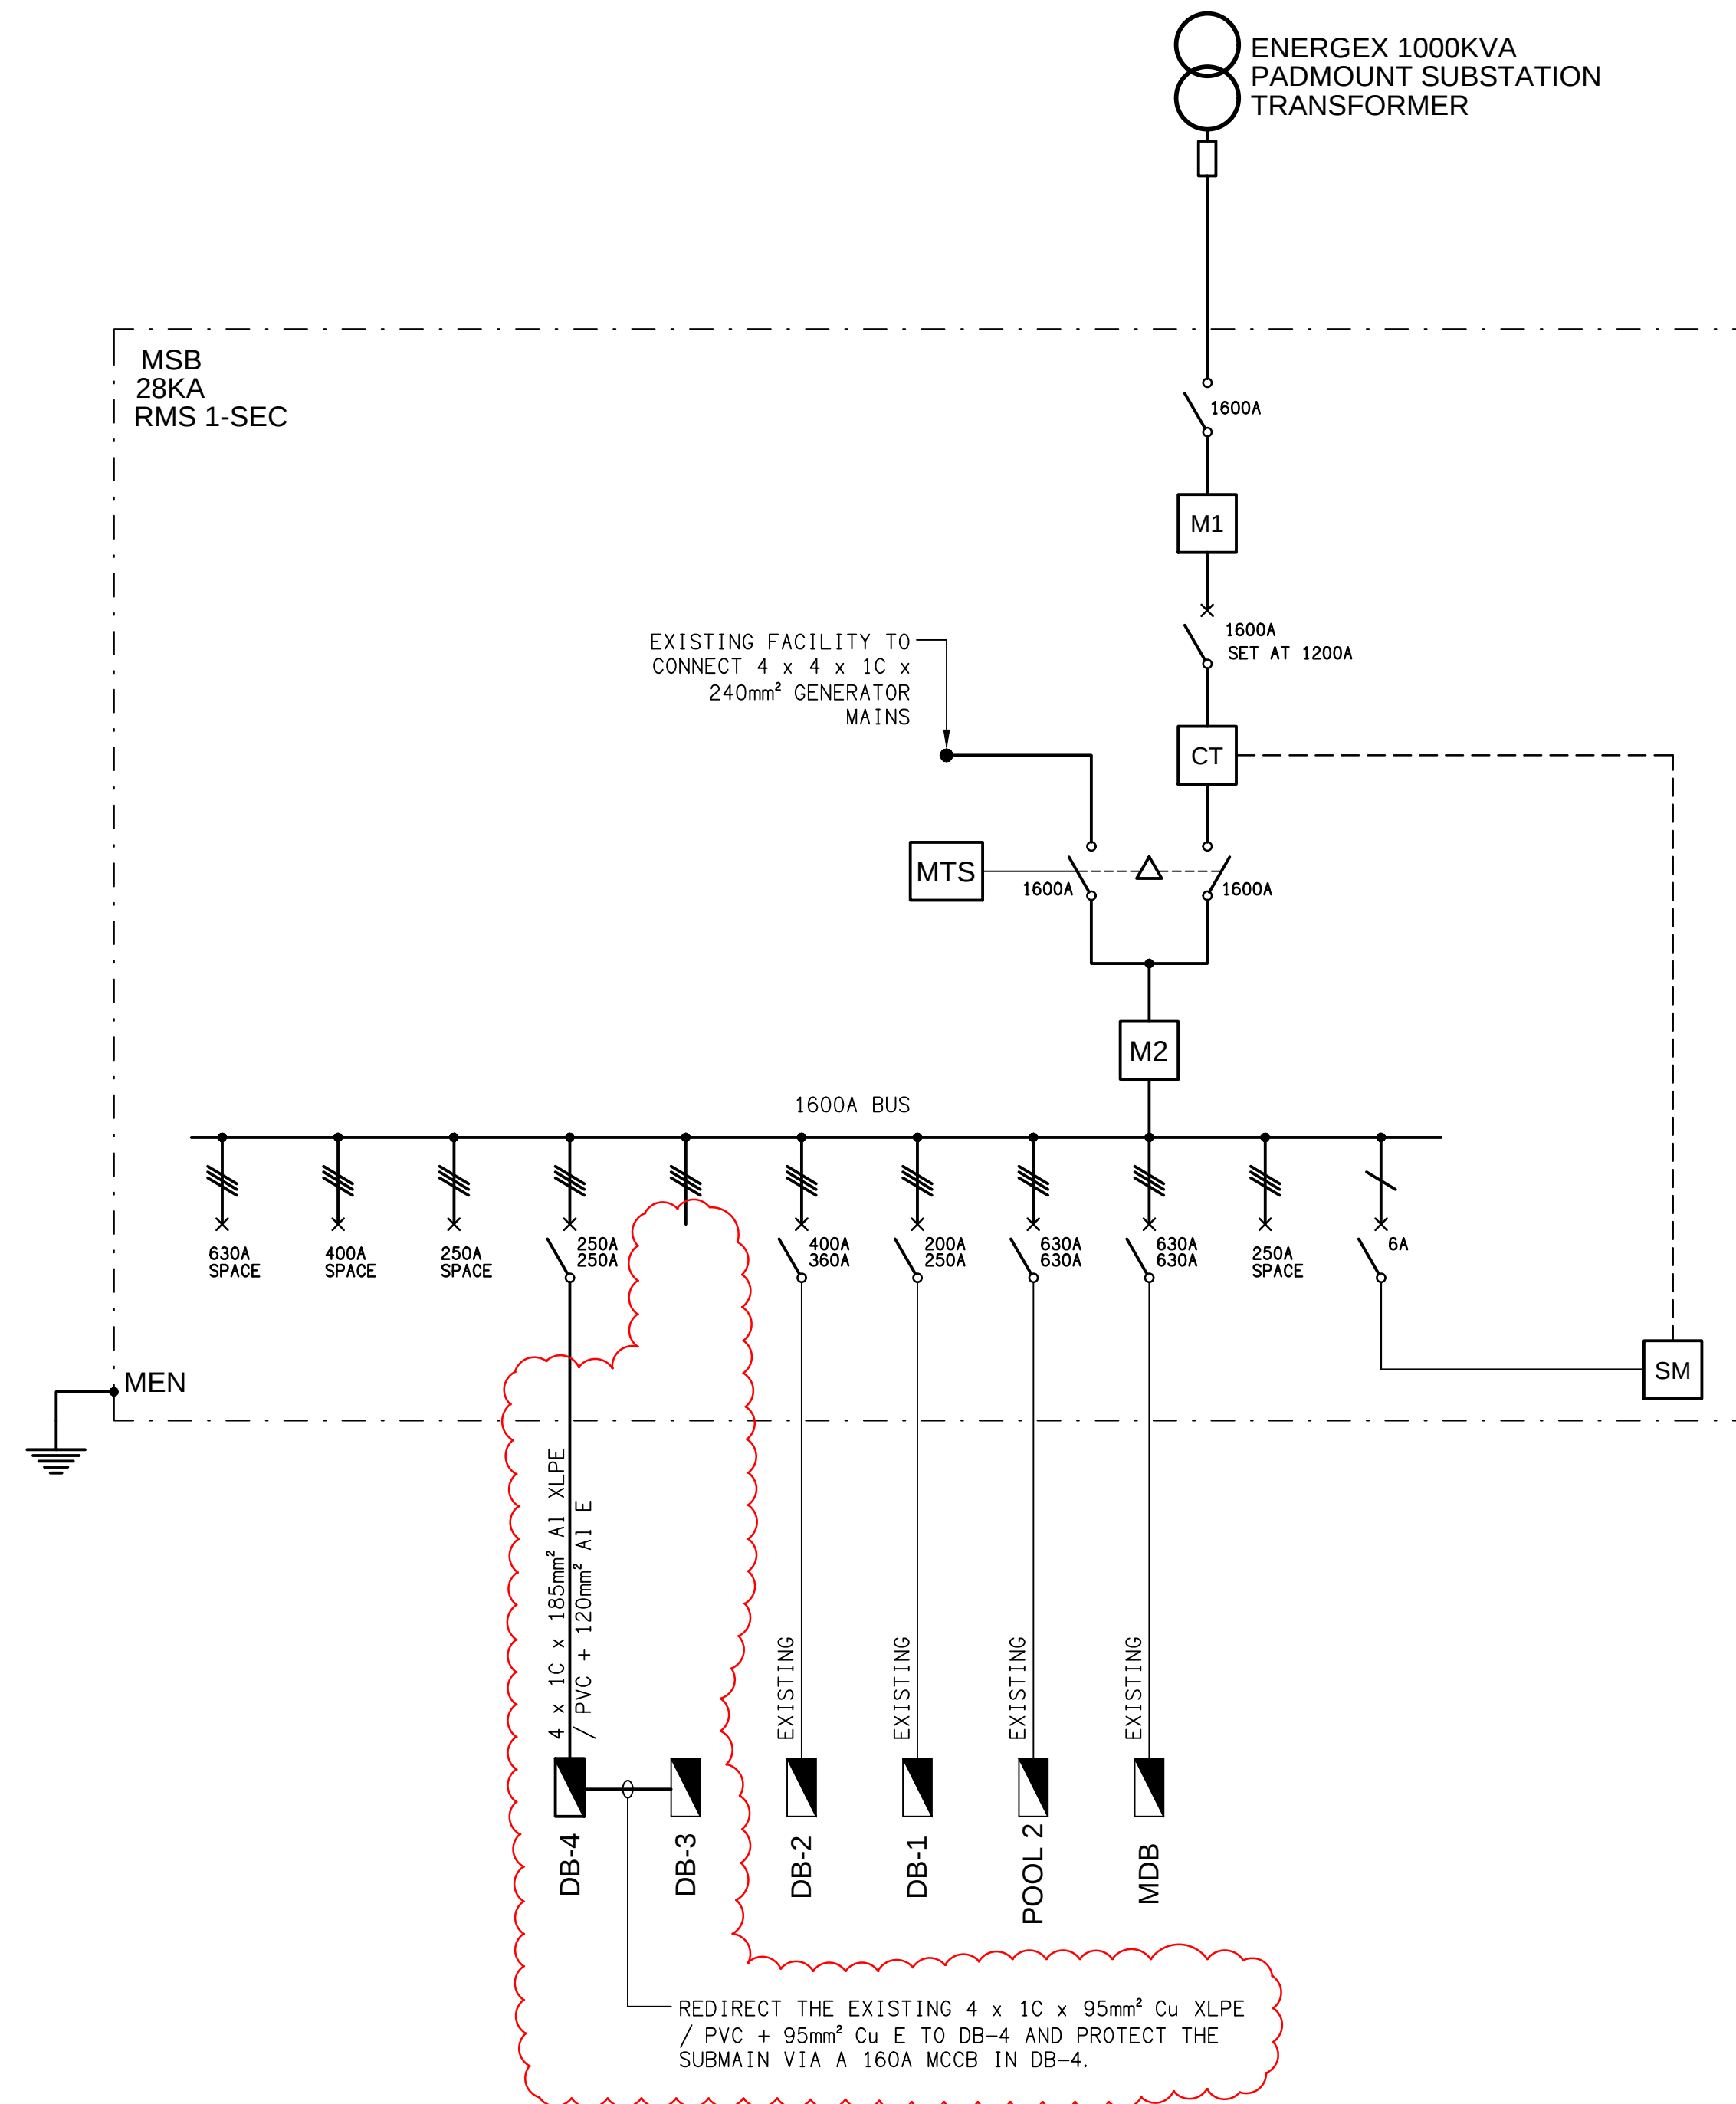

ELECTRICAL DESIGN GROUP BRISBANE
PTY LTD
ACN 092 710 793

TRADING AS:
ELECTRICAL DESIGN GROUP

THE COPYRIGHT OF THIS DRAWING
REMAINS THE PROPERTY OF THE
ELECTRICAL DESIGN GROUP.

USE FIGURED DIMENSIONS
IN PREFERENCE TO SCALE.

ALL DIMENSIONS TO BE
VERIFIED ONSITE.

 **ELECTRICAL DESIGN GROUP**
ELECTRICAL BUILDING SERVICES CONSULTANTS
BRISBANE GOLD COAST

P.O.Box 15, Sherwood Q.4075
Phone: (07) 3278 4375
Email: brisbane@edg.net.au
Web: www.edg.net.au

PROJECT:
**ST JOHN'S ANGLICAN COLLEGE
FOREST LAKE
AQUATIC CENTRE STAGE 2
COLLEGE AVENUE, FOREST LAKE**

D	CONSTRUCTION	06/07/2026
REV.	DESCRIPTION:	DATE:

DRAWING: ELECTRICAL SERVICES MSB SCHEMATIC	PROJECT NO: C3230a	DRAWING NO: E07	REVISION: D
SCALE: NOT TO SCALE AT A1			