

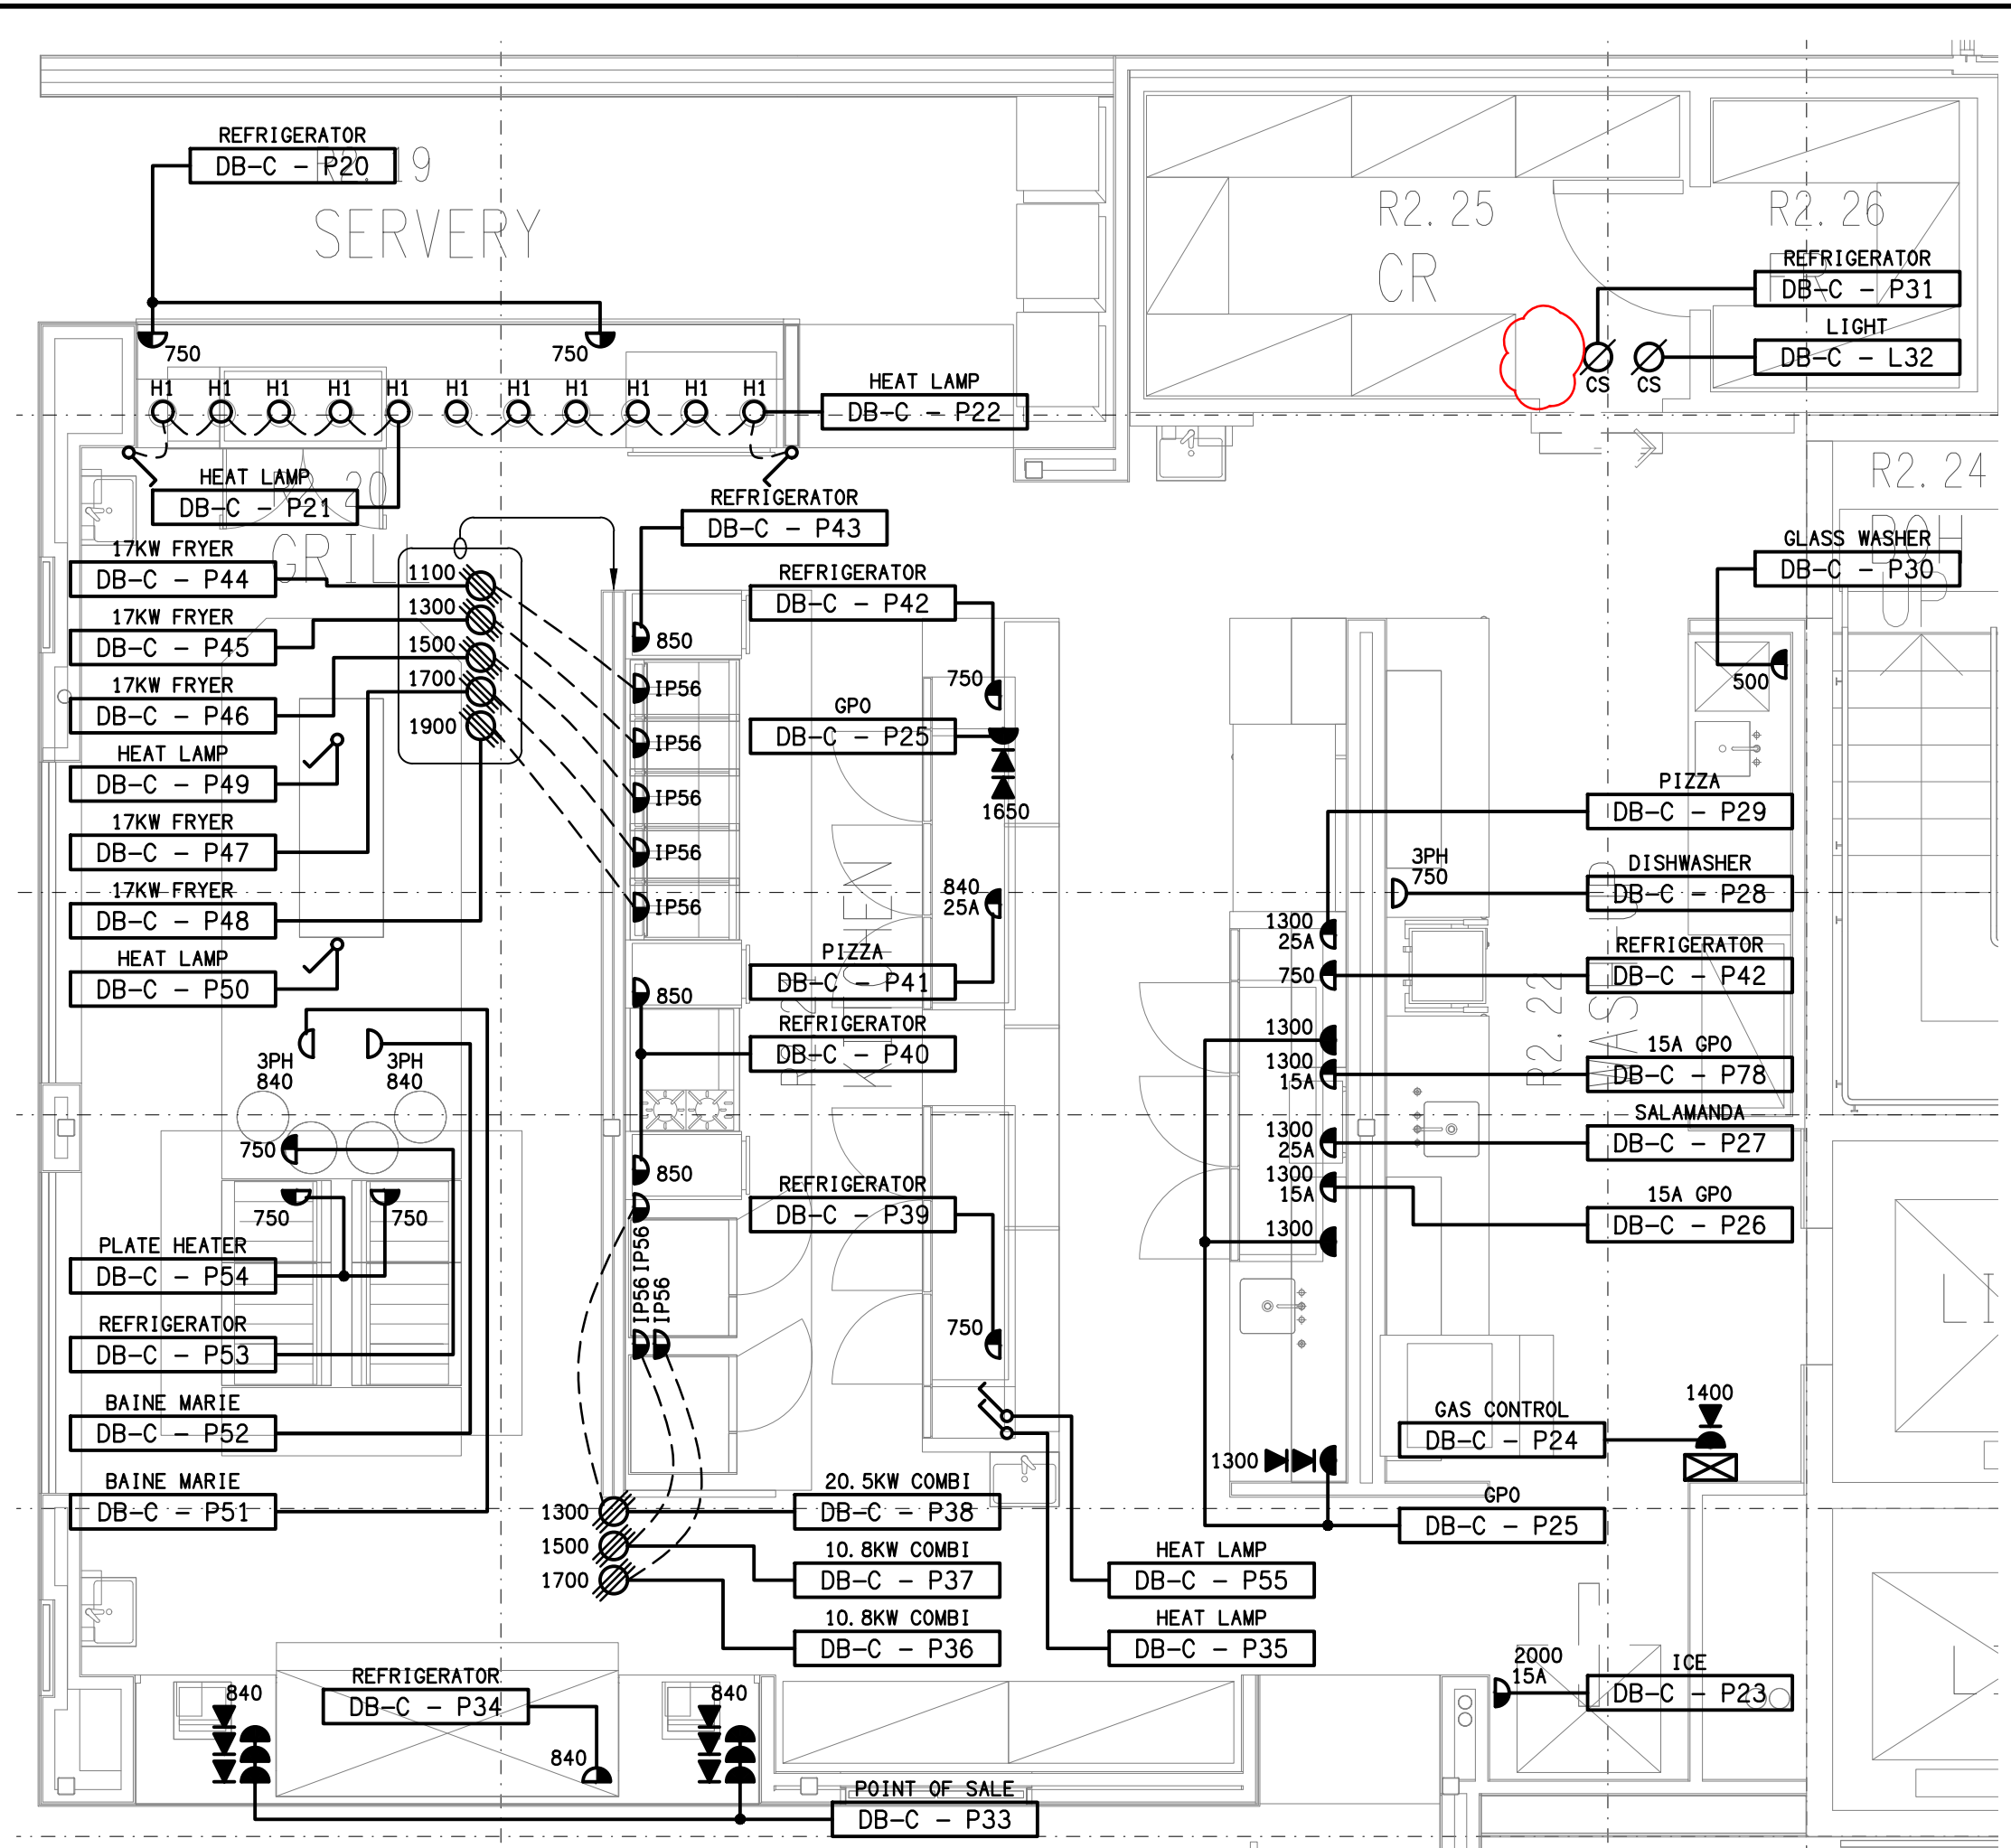


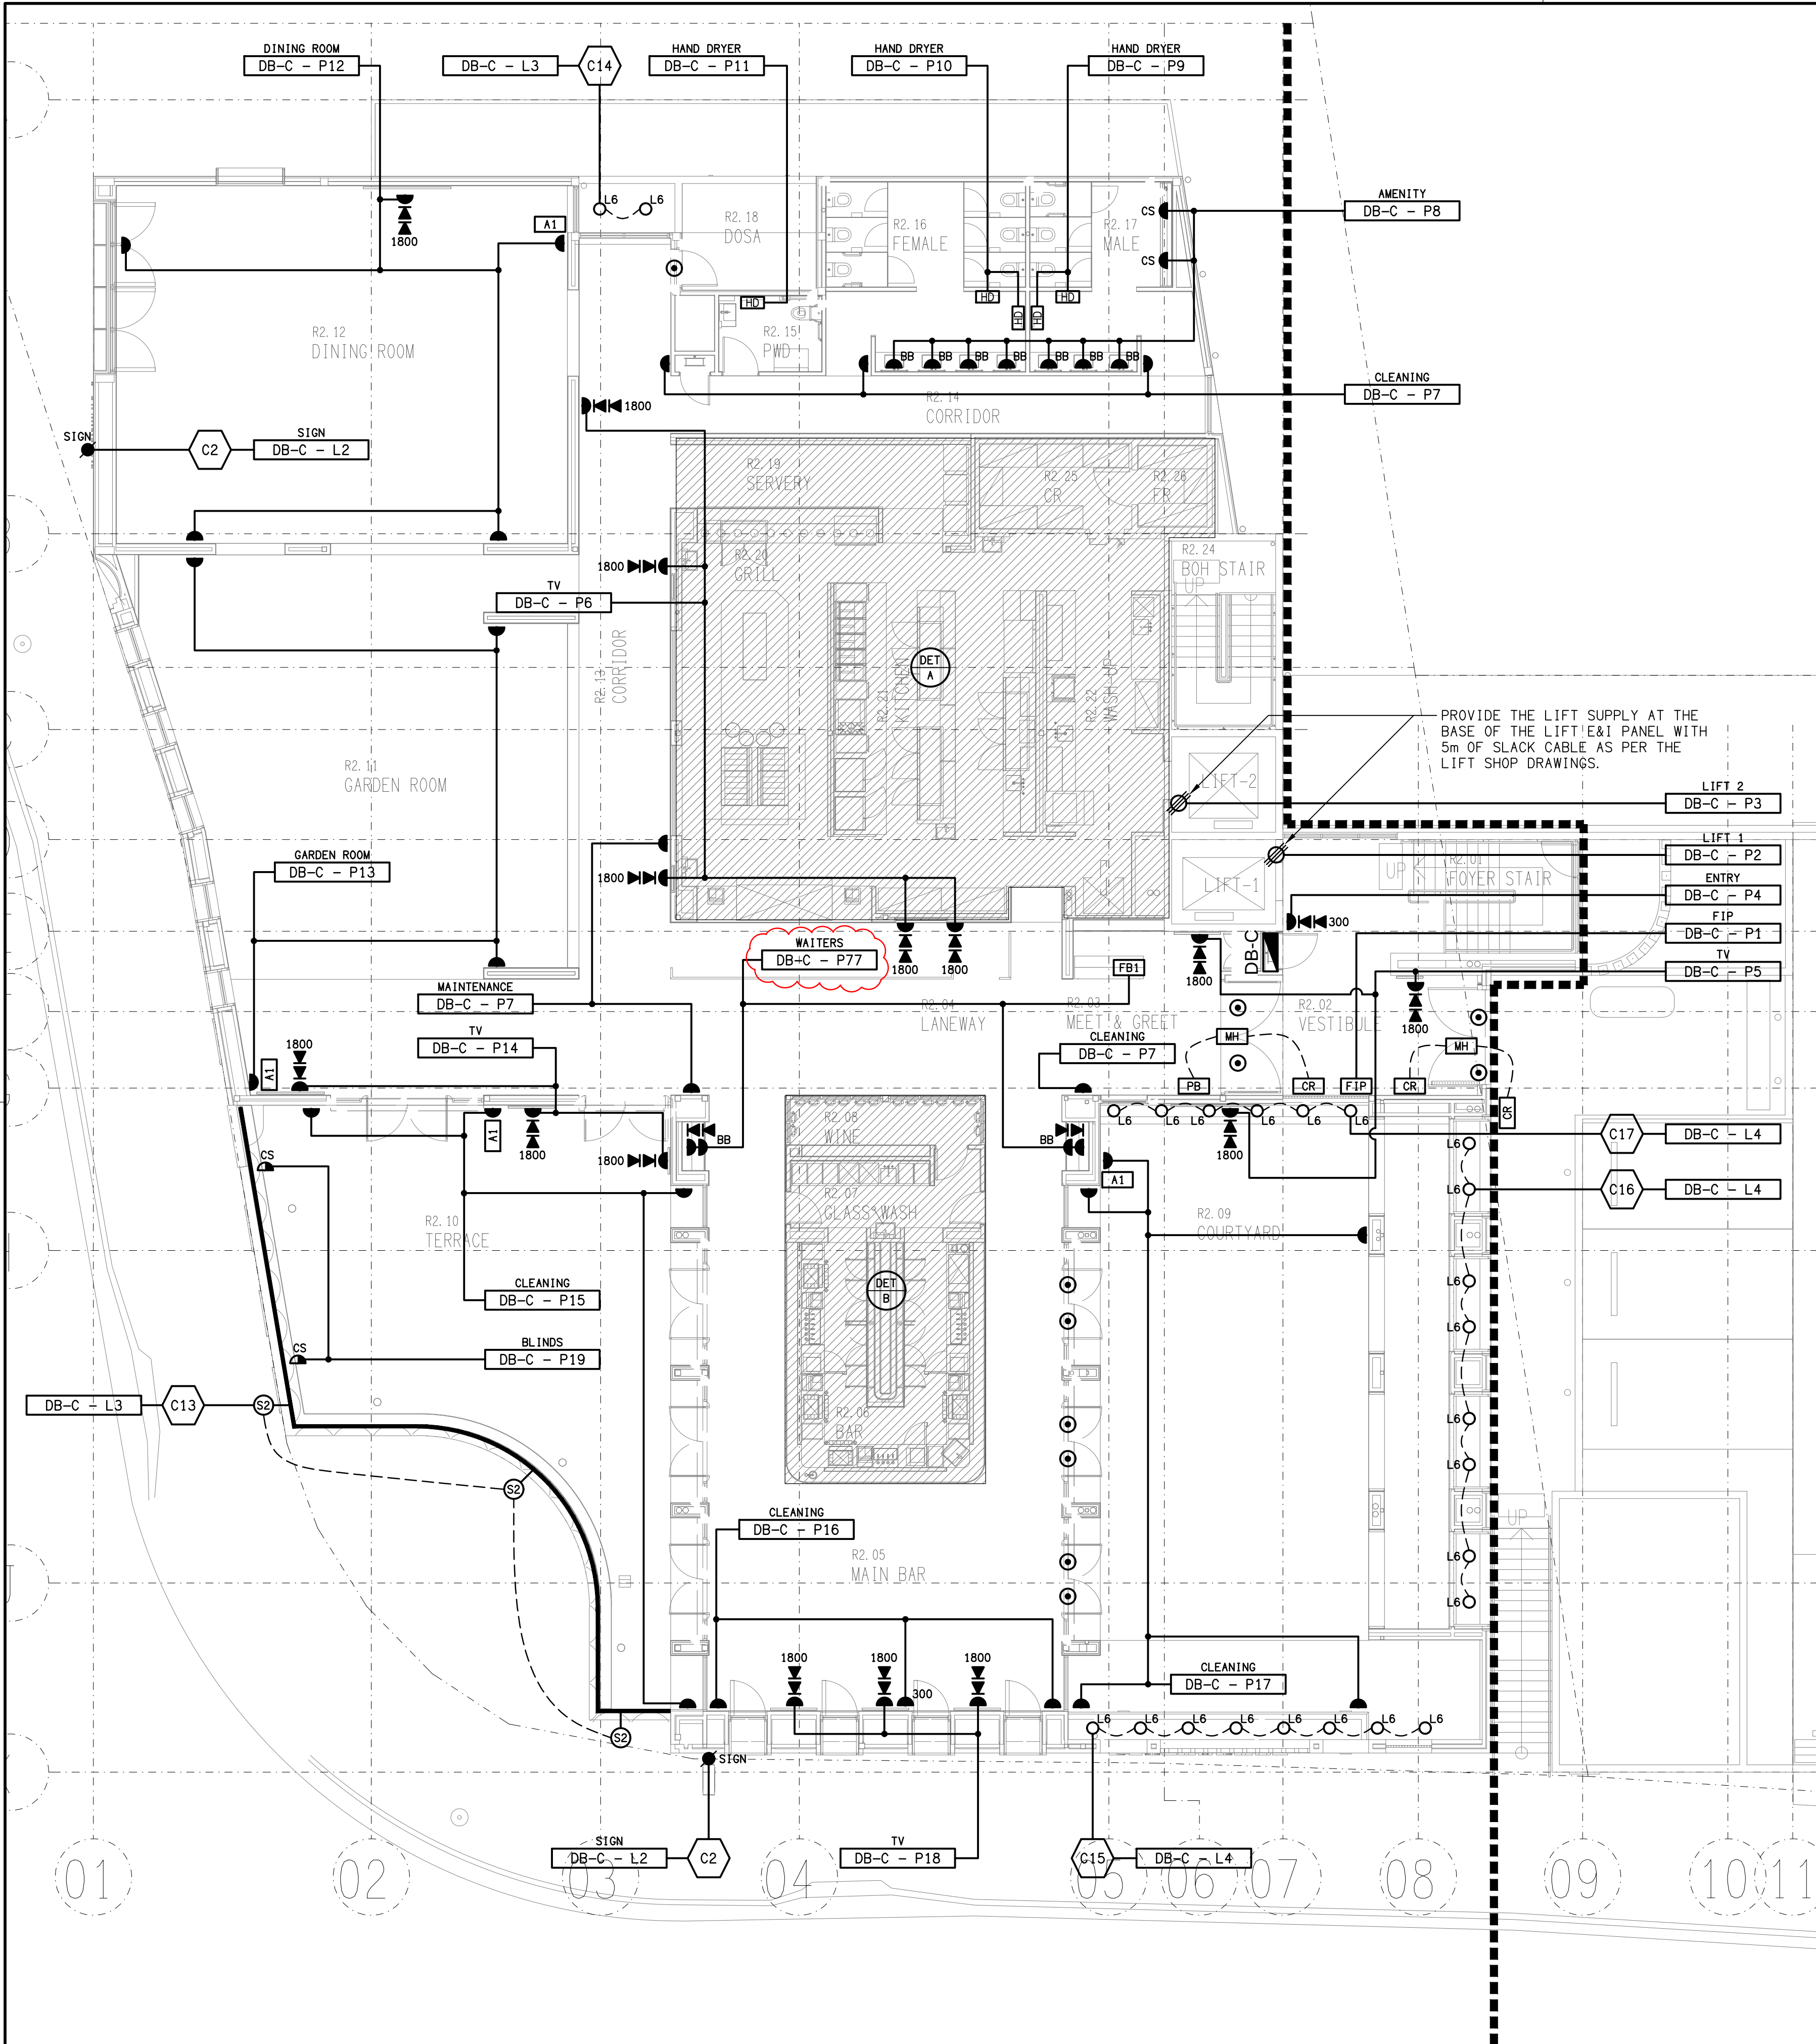

DETAIL A
KITCHEN & SERVERY LAYOUT
SCALE 1:50

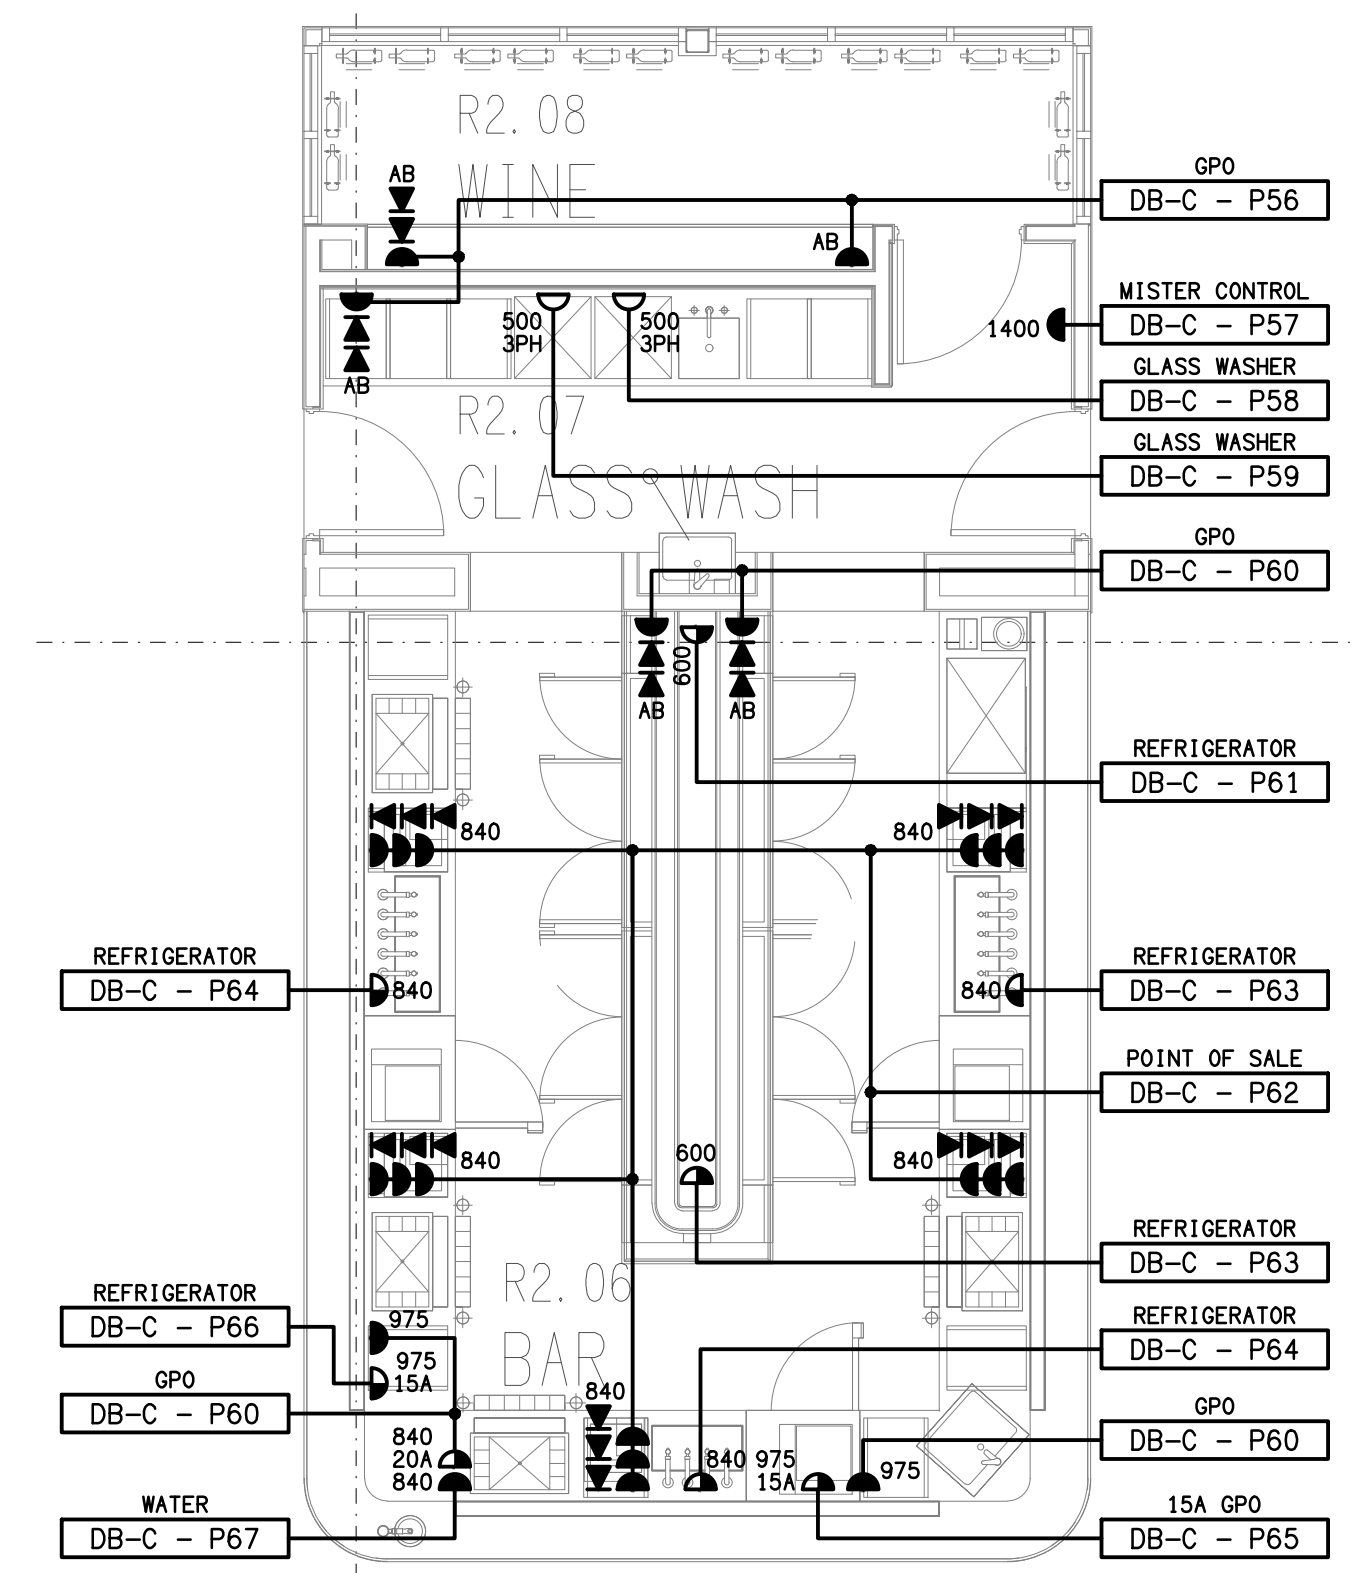

DETAIL B
BAR & GLASS WASH LAYOUT
SCALE 1:50