
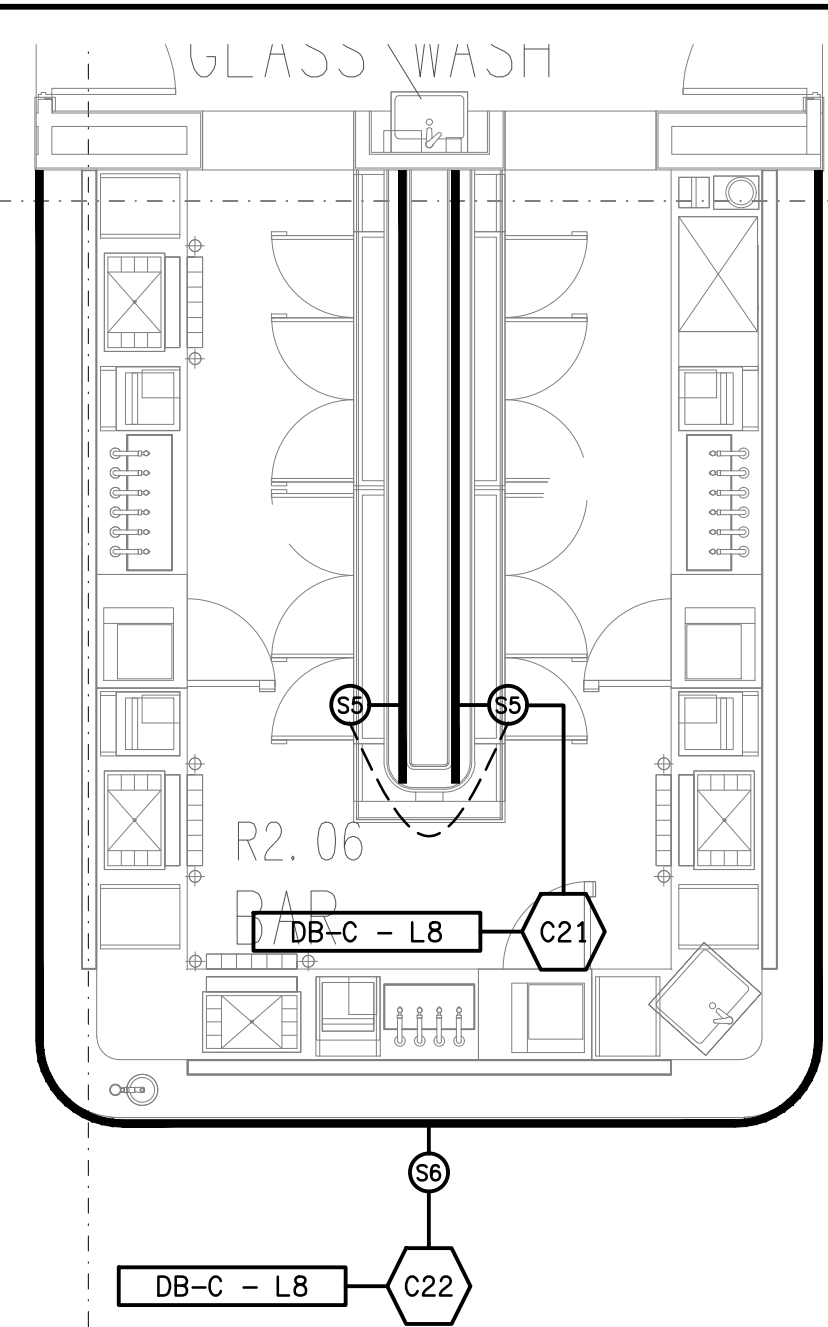


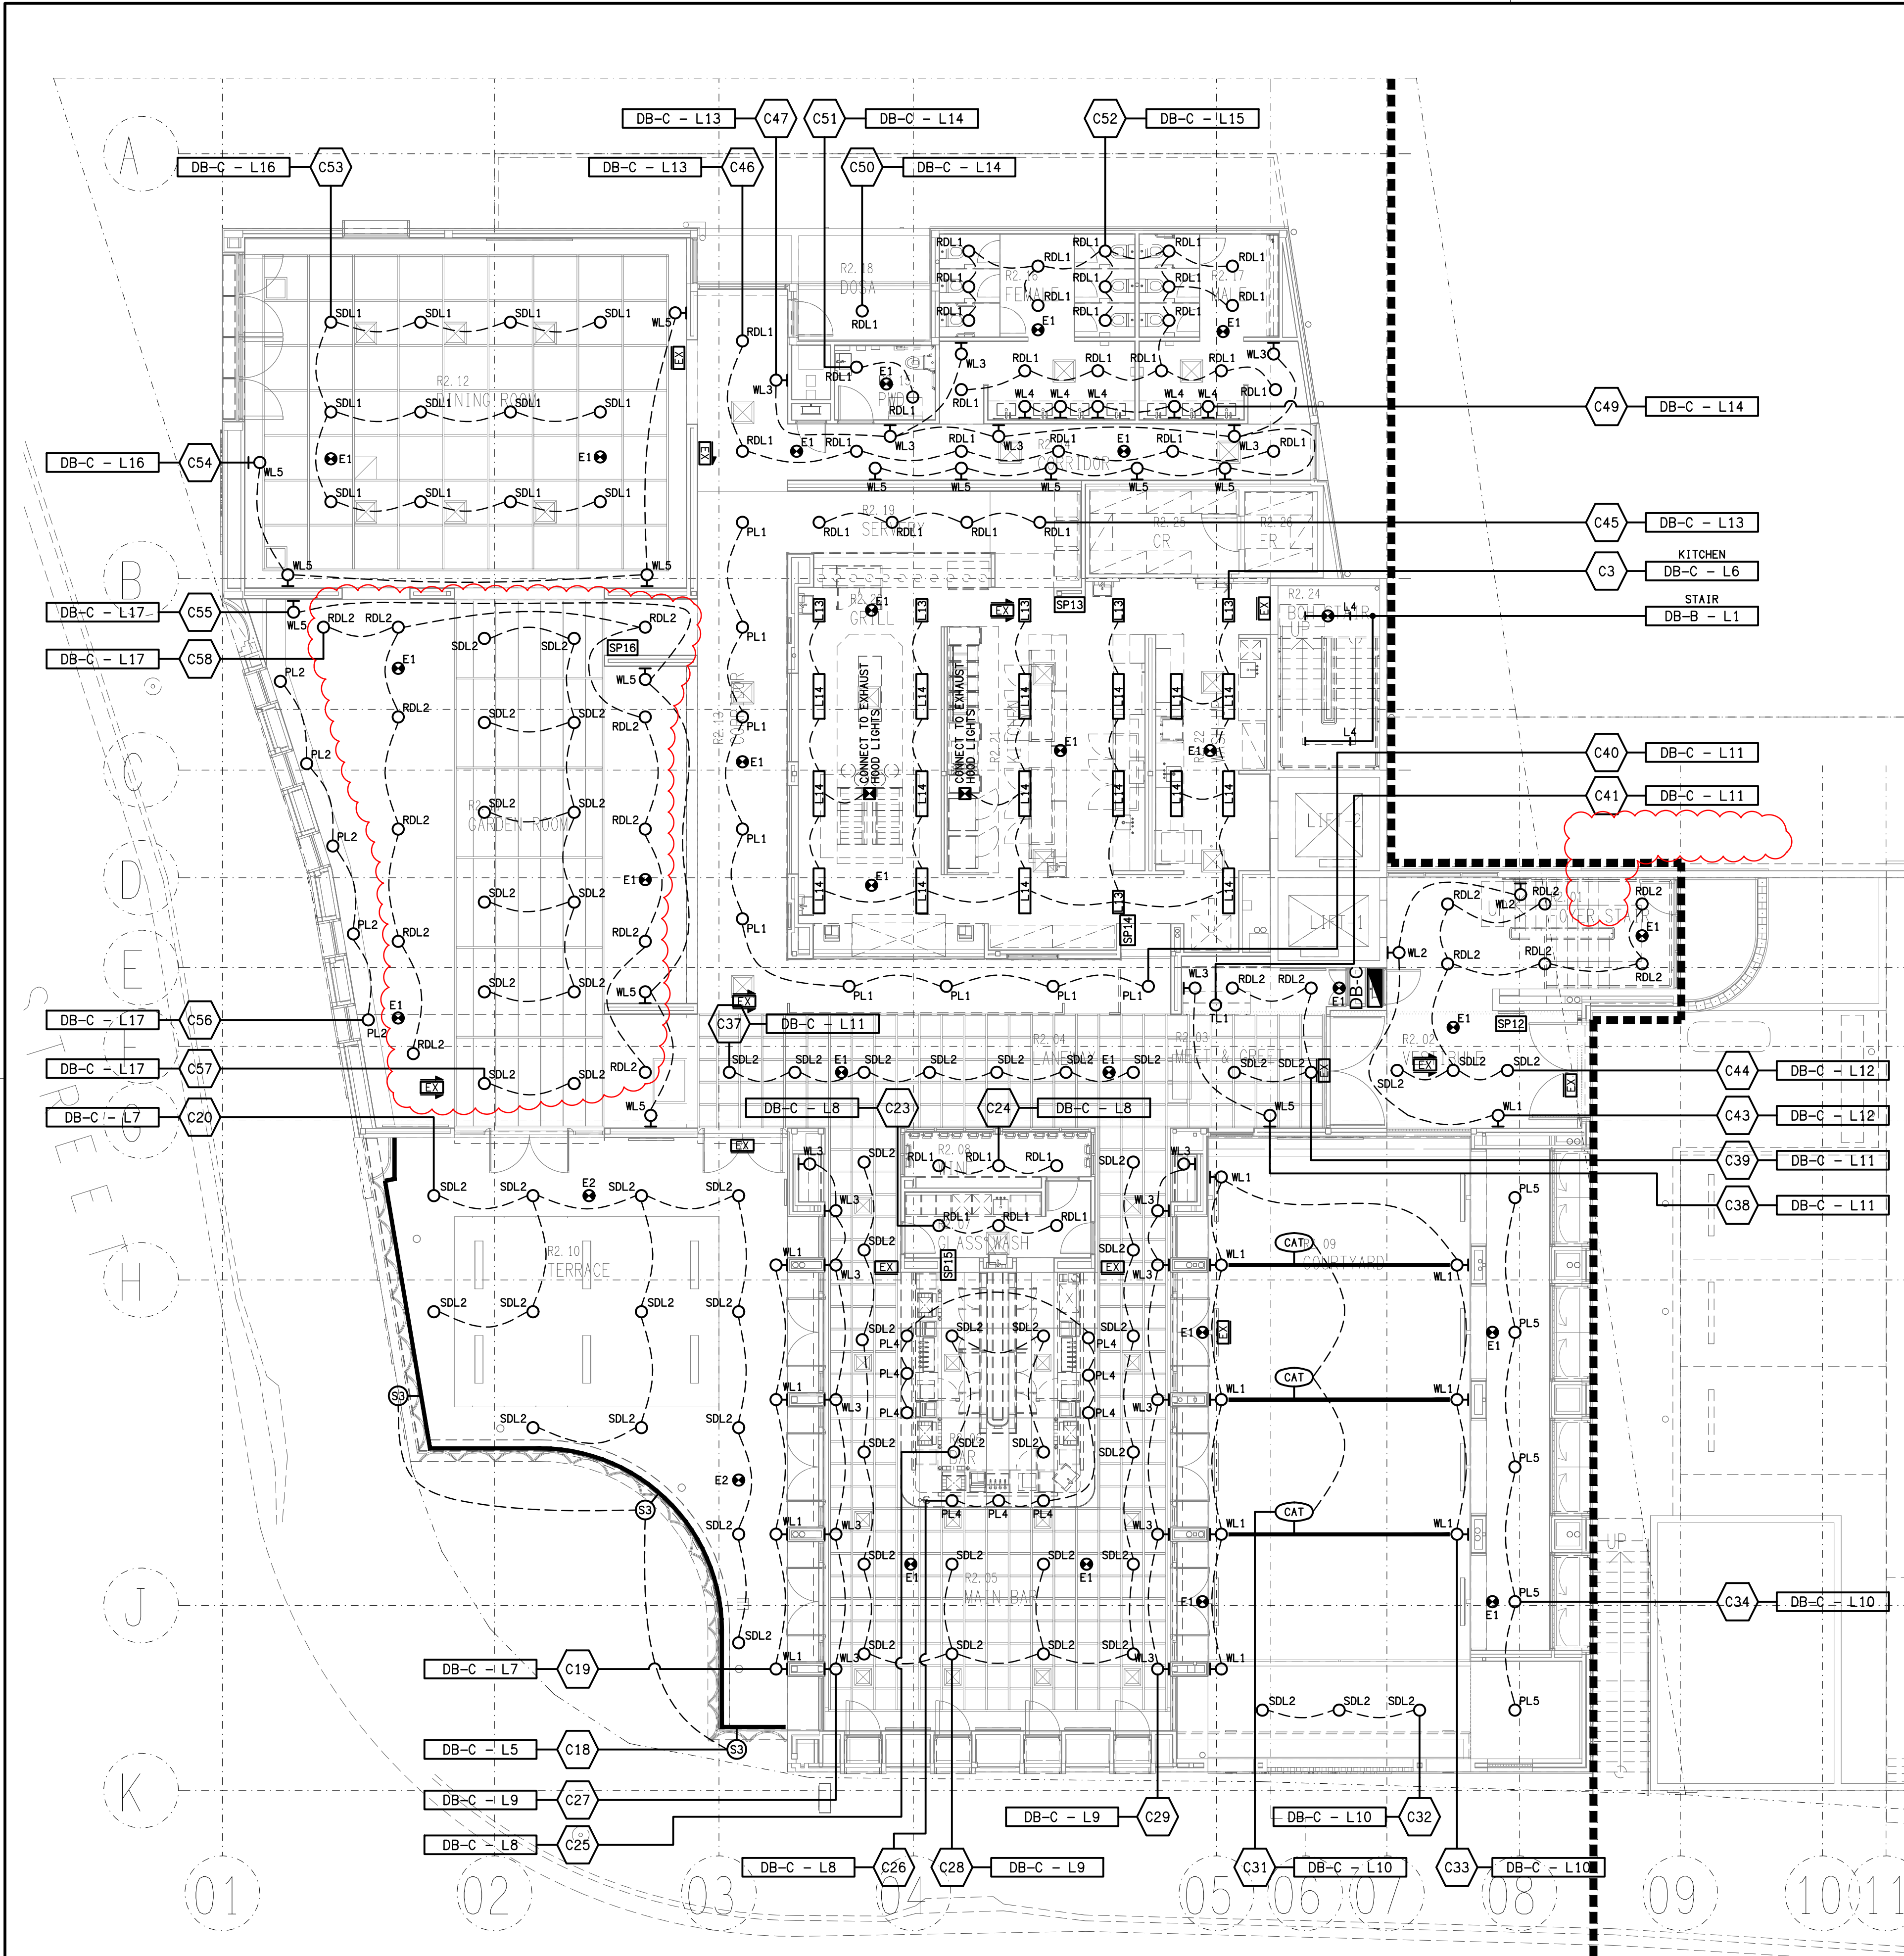

DETAIL A
BAR COUNTER & SHELVING STRIP LIGHTING
SCALE 1:50